



CONTRACT NO: HK/2011/07

WANCHAI DEVELOPMENT PHASE II AND CENTRAL
WANCHAI BYPASS
SAMPLING, FIELD MEASUREMENT AND TESTING WORKS
(STAGE 2)

ENVIRONMENTAL PERMIT NO. EP-356/2009,
FURTHER ENVIRONMENTAL PERMIT NOS. FEP-02/356/2009,
FEP-03/356/2009, FEP-04/356/2009 AND FEP-05/356/2009

MONTHLY ENVIRONMENTAL MONITORING & AUDIT REPORT

- NOVEMBER 2012 -

CLIENTS:

Civil Engineering and Development
Department

and

Highways Department

PREPARED BY:

Lam Geotechnics Limited

11/F Centre Point
181-185 Gloucester Road,
Wanchai, H.K.

Telephone: (852) 2882-3939
Facsimile: (852) 2882-3331
E-mail: info@lamenviro.com
Website: <http://www.lamenviro.com>

CERTIFIED BY:

Raymond Dai
Environmental Team Leader

DATE:

13 December 2012

Ref.: AACWBIECEM00_0_3467L.12

13 December 2012

AECOM Asia Company Limited
8/F, Tower 2
Grand Central Plaza
138 Shatin Rural Committee Road,
Shatin, New Territories,
Hong Kong

By Post and Fax (2691 2649)

Attention: Mr. Kelvin CHENG

Dear Sir,

**Re: Wan Chai Development Phase II and Central-Wan Chai Bypass
Monthly Environmental Monitoring and Audit Report (November 2012)
for EP-356/2009, FEP-02/356/2009, FEP-03/356/2009, FEP-04/356/2009 and
FEP-05/356/2009**

Reference is made to the Environmental Team's submission of the captioned Monthly Environmental Monitoring and Audit (EM&A) Report for November 2012 dated 13 December 2012.

Please be informed that we have no adverse comment on the captioned submission. We write to verify the captioned submission in accordance with Condition 3.4 in the captioned Environmental Permits.

Thank you very much for your kind attention and please do not hesitate to contact the undersigned should you have any queries.

Yours sincerely,



David Yeung
Independent Environmental Checker

c.c.	HyD	Mr. Jones Lai	by fax: 2714 5289
	CEDD	Mr. Patrick Keung	by fax: 2577 5040
	AECOM	Mr. Francis Leong / Mr. Stephen Lai	by fax: 2691 2649
	Lam	Mr. Raymond Dai	by fax: 2882 3331

Q:\Projects\AACWBIECEM00\Corr\AACWBIECEM00_0_3467L.12.doc



TABLE OF CONTENTS

EXECUTIVE SUMMARY 4

1. INTRODUCTION..... 11

1.1 Scope of the Report 12

1.2 Structure of the Report..... 12

2. PROJECT BACKGROUND..... 14

2.1 Background 14

2.2 Scope of the Project and Site Description 14

2.3 Division of the Project Responsibility 15

2.4 Project Organization and Contact Personnel..... 16

3. STATUS OF REGULATORY COMPLIANCE 23

3.1 Status of Environmental Licensing and Permitting under the Project..... 23

4. MONITORING REQUIREMENTS..... 34

4.1 Noise Monitoring 34

4.2 Air Monitoring 35

4.3 Water Quality Monitoring..... 38

5. MONITORING RESULTS 44

5.1 Noise Monitoring Results 44

5.2 Real-time Noise Monitoring..... 45

5.3 Air Monitoring Results 46

5.4 Water Monitoring Results..... 47

5.5 Waste Monitoring Results 53

6. COMPLIANCE AUDIT 56

6.1 Noise Monitoring 57

6.2 Real-time noise Monitoring 57

6.3 Air Monitoring 57

6.4 Water Quality Monitoring..... 57

6.5 Review of the Reasons for and the Implications of Non-compliance..... 59

6.6 Summary of action taken in the event of and follow-up on non-compliance 59

7. CUMULATIVE CONSTRUCTION IMPACT DUE TO THE CONCURRENT PROJECTS 60

8. ENVIRONMENTAL SITE AUDIT..... 60

9. COMPLAINTS, NOTIFICATION OF SUMMONS AND PROSECUTION 62

10. CONCLUSION 65

LIST OF TABLES

Table I	Summary of Water Quality Monitoring Exceedances in Reporting Month
Table II	Summary of Enhanced Dissolved Oxygen Monitoring Exceedances in Reporting Month
Table 2.1	Schedule 2 Designated Projects under this Project
Table 2.2	Details of Individual Contracts under the Project
Table 2.3	Contact Details of Key Personnel
Table 3.1	Summary of the current status on licences and/or permits on environmental protection pertinent to the Project
Table 3.4	Cumulative Summary of Valid Licences and Permits under Contract no. HK/2009/01
Table 3.5	Summary of submission status under FEP-02/356/2009 Condition
Table 3.6	Cumulative Summary of Valid Licences and Permits under Contract no. HK/2009/02
Table 3.7	Summary of submission status under FEP-03/356/2009 Condition
Table 3.8	Cumulative Summary of Valid Licences and Permits under Contract no. HY/2009/15
Table 3.9	Summary of submission status under FEP-04/356/2009 Condition
Table 3.10	Cumulative Summary of Valid Licences and Permits under Contract no. HK/2010/06
Table 3.11	Summary of submission status under EP-356/2009 and FEP-05/356/2009 Condition
Table 3.12	Cumulative Summary of Valid Licences and Permits under Contract no. HY/2009/19
Table 4.1	Noise Monitoring Station
Table 4.2	Real Time Noise Monitoring Station
Table 4.3	Air Monitoring Station
Table 4.4	Marine Water Quality Stations for Water Quality Monitoring
Table 4.5	Marine Water Quality Monitoring Frequency and Parameters
Table 4.6	Marine Water Quality Stations for Enhanced Water Quality Monitoring
Table 4.7	Marine Water Quality Stations for Additional DO Monitoring
Table 5.2	Noise Monitoring Station for Contract nos. HK/2009/01, HK/2009/02 and HK/2010/06
Table 5.3	Noise Monitoring Station for Contract no. HY/2009/15
Table 5.4	Noise Monitoring Station for Contract no. HY/2009/19
Table 5.5	Real Time Noise Monitoring Station for Contract no. HY/2009/19
Table 5.8	Air Monitoring Station for Contract no. HK/2009/02
Table 5.9	Air Monitoring Station for Contract no. HY/2009/15
Table 5.10	Air Monitoring Stations for Contract no. HY/2009/19
Table 5.12	Water Monitoring Stations for Contract no. HK/2009/01
Table 5.13	Water Monitoring Stations for Contract no. HK/2009/02
Table 5.14	Water Monitoring Stations for Contract no. HK/2010/06
Table 5.15	Water Monitoring Stations for Contract no. HY/2009/15
Table 5.16	Water Monitoring Stations for Contract no. HY/2009/19
Table 5.17	Summary of Water Quality Monitoring Exceedances in Reporting Month
Table 5.18	Summary of Enhanced Dissolved Oxygen Monitoring Exceedances in Reporting Month
Table 5.19	Details of Waste Disposal for Contract no. HK/2009/01
Table 5.20	Details of Waste Disposal for Contract no. HK/2009/02
Table 5.21	Details of Waste Disposal for Contract no. HY/2009/15
Table 5.22	Details of Waste Disposal for Contract no. HK/2010/06
Table 5.23	Details of Waste Disposal for Contract no. HY/2009/19
Table 8.1	Summary of Environmental Inspections for Contract no. HK/2009/01
Table 8.2	Summary of Environmental Inspections for Contract no. HK/2009/02
Table 8.3	Summary of Environmental Inspections for Contract no. HY/2009/15
Table 8.4	Summary of Environmental Inspections for Contract no. HK/2010/06
Table 8.5	Summary of Environmental Inspections for Contract no. HY/2009/19
Table 9.1	Cumulative Statistics on Complaints
Table 9.2	Cumulative Statistics on Successful Prosecutions

Table 10.1 Construction Activities and Recommended Mitigation Measures in Coming Reporting Month

LIST OF FIGURES

- Figure 2.1 Project Layout**
- Figure 2.2 Project Organization Chart**
- Figure 2.3 Locations of Environmental Monitoring Stations**

LIST OF APPENDICES

- Appendix 3.1 Environmental Mitigation Implementation Schedule**
- Appendix 4.1 Action and Limit Level**
- Appendix 4.2 Copies of Calibration Certificates**
- Appendix 5.1 Monitoring Schedule for Reporting Month and Coming month**
- Appendix 5.2 Noise Monitoring Results and Graphical Presentations**
- Appendix 5.3 Air Quality Monitoring Results and Graphical Presentations**
- Appendix 5.4 Water Quality Monitoring Results and Graphical Presentations**
- Appendix 5.4a Additional Dissolved Oxygen Monitoring Results**
- Appendix 5.5 Real-time Noise Monitoring Results and Graphical Presentations**
- Appendix 6.1 Event Action Plans**
- Appendix 6.2 Summary for Notification of Exceedance**
- Appendix 7.1 Complaint Log**
- Appendix 8.1 Construction Programme of Individual Contracts**

EXECUTIVE SUMMARY

- i. This is the Environmental Monitoring and Audit (EM&A) Monthly Report –November 2012 for the Project of Wan Chai Development Phase II and Central-Wanchai Bypass under Environmental Permit no. EP-356/2009 and Further Environmental permit nos. FEP-02/356/2009, FEP-03/356/2009, FEP-04/356/2009 and FEP-05/356/2009. This report presents the environmental monitoring findings and information recorded during the period October 2012 to November 2012. The cut-off date of reporting is at 27th of each reporting month.

Construction Activities for the Reported Period

- ii. During this reporting period, the major work activities for Contract no. HK/2009/01 included:
Marine Works (at Wan Chai)
 - Rockfilling for HKCEC3E (East of HKCEC) between CH290 and CH385
 - Grouting works to pipe pile at Expo Drive East. Advance excavation works for installation of tie back and installation of tie back
 - Removal of existing seawall and rock armour at Expo Drive East
 - Dredging underneath Expo Drive East by telescopic excavator
 - Fabrication of 3 nos. of precast concrete caisson seawall, 1 no. precast concrete box culvert (namely Bay 10) and 2 nos. precast discharge outfall in precasting yard at Guangdong, China

Cross-Harbour Watermains Installation (CHA & CHB) and Marine Works (at TST)

- Rockfilling and rock protection to cross-harbour watermains
- Thrust block construction for A18B18
- Connection work between land pipeline and marine pipeline
- Reinstatement works for the TST landfall

Fresh Watermains, Cooling Watermains and Salt Watermains (On Land)

- Mainlaying works at Zone B1-5A, B2-1, B3-1, A1-1, A1-2, A1-4, A1-2A & A1-3A, A2-3D, A3-2A, A3-4B, A3-3C, C1-6 and run-out of Renaissance Hotel
- Mainlaying works at TTA Zone A2-3D and A1-4
- Pipe laying works at heading No. H1 and Zone A3-4B
- Mainlaying works at Zone A3-3C
- Mainlaying and chamber construction works at the traffic island near junction of Convention Avenue and Fenwick Pier Street
- Mainlaying works at Expo Drive East in Zone C1-10 was substantially completed and subsequent TTA Zone C1-6
- Final cleaning, CCTV inspection and pressure test for the 9 nos. cooling watermains

E&M

- Electrical works in cooling water pumping stations P5
 - Major cabling works from existing LV Switch-board Room to Cooling Water Pumping Station P5
 - Power energization to L.V. switchboard for cooling water pumping stations P5
 - Full commissioning for Cooling Water Pumping Stations P1
- iii. During this reporting period, the major work activities for Contract no. HK/2009/02 included:
- Repairing of door hinges in the New Public Toilet..
 - Modification work of PTI at Expo Drive East
 - Modification work of bus station at Expo Drive East near EVA
 - Pre-inspection for P9 (SHK) Pumping Station.Reinstatement at Convention Avenue and Harbour Road junction
 - Cooling mains installation at west of Gate 1 inside ex-pet garden
 - Cooling main remedial works for the bending pipes
 - Installation of optic fiber and power cable
 - E&M works and ABWFs installation at WSD Salt Water Pumping Station
 - Concreting of boundary wall of EVA at WSD Pumping Station
 - Concreting of Inspection Manhole and Access Chamber of Salt Water Intake Culvert at Bay 19B & 20
 - Concreting of the wall and top slab at salt water intake culvert Bay 19a
 - Concreting of the blinding layer at salt water intake culvert Bay 9 - Bay 11 at WCR1
 - Concreting of the wall and top slab at salt water intake culvert Bay 9 at WCR1 and steel fixing of base slab at Bay 10
 - Cutting the sheetpile wall at salt water intake culvert Bay 11 to jacking pit
 - Concreting of wall and top slab of Bay 2a in salt water intake seaside cofferdam
- iv. During this reporting period, the major work activities for Contract no. HY/2009/15 included:
- TZ1 and TS2 reclamation works
 - Formation of temporary seawall at TS2
- v. During this reporting period, the major work activities for Contract no. HK/2010/06 included:
- Pile head breaking
 - Platform Disassembly
 - Bored Pile cutting
- vi. During this reporting period, the major work activities for Contract no. HY/2009/19 included:
- Marine bored piling
 - Construction works for Box Culvert T

- Construction of 1500 ϕ drainage pipe

Noise Monitoring

- vii. Noise monitoring during daytime and restricted hour were conducted at the stations M1a, M2b, M3a, M4b, M5b and M6 on a weekly basis in the reporting month.
- viii. No action level exceedance and two limit level exceedances were recorded at M6 on 1 and 6 November 2012. The limit level exceedances were considered as non-project related.

Real-time Noise Monitoring

- ix. As the land-based piling and filling works- DP3 at Tin Hau had been completed on 3 September 2012 and confirmed by RSS, the real-time noise monitoring results at FEHD Hong Kong Transport Section Whitfield Depot was excluded under EP-356/2009 since 28 November 2012.
- x. The real-time noise monitoring at RTN2-Oil Street Community Liaison Centre has been relocated to City Garden Electric Centre (RTN2a- Electric Centre) on 5 Oct 2012, which is a representative of noise sensitive receiver- City Garden. The baseline noise level of RTN2a will adopt the results derived from the baseline noise monitoring conducted in Electric Centre from 4 December 2009 to 17 December 2009.
- xi. No exceedance was recorded in this reporting month.

Air Quality Monitoring

- xii. Due to extension of site boundary by contractor of HY/2009/19, location of air monitoring station CMA1b – Oil Street Community Liaison Centre has been finely adjusted on 21 April 2012.
- xiii. Due to lack of electricity supply, the 24-hr TSP monitoring at the following stations were rescheduled:
CMA2a: from 8 and 14 November 2012 to 9 and 15 November 2012
CMA5a: from 8 November 2012 to 9 November 2012
- xiv. Air quality monitoring has been conducted at stations CMA1b, CMA2a, CMA3a, CMA4a, CMA5a and CMA6a. No exceedance was recorded in the reporting month.

Water Quality Monitoring

- xv. Based on the safety concern when the lighting system for the access to C3 was off, the water quality monitoring were cancelled in the following dates and tides:
2 Nov 2012 Mid-Flood tide
3 Nov 2012 Mid-Ebb tide
5 Nov 2012 Mid-Flood tide
6 Nov 2012 Mid-Ebb tide
- xvi. Due to the lighting system for the access to C3 was off on 19 Nov 2012 during ebb , the sample for C3 was taken in the alternative location under contingency plan

- xvii. Due to the blockage of road access to C5e and C5w on 17 Nov 2012 during mid-flood and mid-ebb tide, the sample was taken under contingency plan and the result was presented in C5e WQM result on 17 Nov 2012 during mid-flood and mid-ebb
- xviii. WDII/RSS advised that the dredging works for submarine pipeline at Victoria Harbour had been completed in January 2012. Therefore, the concurrent dredging activities at Sewage Pipeline Zone and reclamation shoreline zone TCBR under the EP-356/2009 scenario 2B no longer exist. As such, with reference to Table 5.39 of the EIA Report for Wan Chai Development Phase II and Central-Wan Chai Bypass, the application of silt screen for cooling water intakes for Queensway Government Offices was suspended and the others were remains unchanged.
- xix. Based on the joint inspection on 4 Jan 2012 for the NPR area, the 4-week water quality monitoring at WSD9, WSD10, WSD15, WSD17, C8, C9 to confirm no water deterioration with respect to NPR was commenced since 7 Jan 2012 and was completed on 6 Feb 2012 water quality monitoring.
- xx. Water quality monitoring at WSD10 and WSD15 will be temporary suspended while water quality monitoring at WSD9 and WSD17 was implemented with respect to HK/2009/02 from 8 Feb 12 onwards;
- xxi. Water quality monitoring at C8 and C9 have been implemented with respect to HY/2009/19 since the marine bore piling work started on 28 Jan 12.
- xxii. Based on the safety concern when external façade refurbishment was conducted by contractor employed by Provident Centre (C9) between 9 January 2012 to 30 July 2012 which caused to the inaccessibility of sampling either land and marine since 3 Feb 2012, there is a fine adjustment of the sampling location of water quality monitoring at C9 since 10 March 2012 to the closest accessible point prior to the completion of the external façade refurbishment work.
- xxiii. Due to the access of water monitoring station at WSD19 was blocked by LCSD construction works from 3 April 2012 to 2 May 2012 and lead to the inaccessibility of sampling either land and marine, there is a fine adjustment of the sampling point of WSD 19 since 5 April 2012 to the closest accessible point prior to the completion of the construction activities.
- xxiv. Due to the dredging works for Cross Harbour Water Mains from Wan Chai to Tsim Sha Tsui-DP6 was completed on 26 March 2012, the temporary suspension of impact water quality monitoring at WSD7 and WSD20 after 27 April 2012 for the water quality monitoring at WSD7 and WSD20 have been monitored for 4-week period after the completion of DP6 to confirm no water deterioration.
- xxv. Water quality monitoring at 14 monitoring stations was conducted three days per week during the reporting period. The action and limit level exceedances of water quality monitoring are summarized in **Table I**.

Table I Summary of Water Quality Monitoring Exceedances in Reporting Month

Contract no.	Water Monitoring Station	Mid-flood						Mid-ebb					
		DO		Turbidity		SS		DO		Turbidity		SS	
		AL	LL	AL	LL	AL	LL	AL	LL	AL	LL	AL	LL
HK/2009/01	WSD19	0	0	2	1	0	1	0	0	3	2	0	1
	C1	0	0	0	0	0	0	0	0	0	0	0	0

Contract no.	Water Monitoring Station	Mid-flood						Mid-ebb					
		DO		Turbidity		SS		DO		Turbidity		SS	
		AL	LL	AL	LL	AL	LL	AL	LL	AL	LL	AL	LL
	C3	0	0	0	0	1	0	0	0	0	0	0	0
	C4e	1	0	0	0	0	0	0	0	0	0	0	0
	C4w	1	0	0	0	0	0	0	0	0	0	1	0
Monitoring finished on 27 April 2012	WSD20	0	0	0	0	0	0	0	0	0	0	0	0
	WSD7	0	0	0	0	0	0	0	0	0	0	0	0
HK/2009/01 & HK/2010/06	C2	0	0	0	0	0	0	0	0	0	0	0	0
Monitoring started on 8 Feb 2012	C5e	0	0	0	0	0	0	0	0	1	0	1	0
	C5w	0	0	1	1	0	1	0	0	0	1	1	0
	WSD21	0	0	0	0	0	0	0	0	1	1	1	1
	WSD9	0	0	1	0	0	1	0	0	0	0	0	0
	WSD17	0	0	4	2	0	3	0	0	2	0	0	1
HY/2009/15	C7	1	0	0	1	0	0	0	0	0	0	0	0
HY/2009/19 Monitoring started on 28 Jan 2012	C8	0	0	1	1	0	0	0	0	1	1	0	0
	C9	0	0	3	4	2	0	0	0	1	1	0	0
Total		3	0	12	10	3	6	0	0	9	6	4	3

- Remarks: - The cessation of seawater intake operation for C6 was confirmed on 17 May 2011, the water monitoring at C6 was then terminated since 17 May 2011.
- WSD9 and WSD17 were implemented with respect to HK/2009/02 from 8 Feb 2012.
 - 4-week water quality monitoring at WSD9, WSD10, WSD15, WSD17, C8 and C9 were completed on 6 Feb 2012.
 - C8 and C9 were implemented with respect to HY/2009/19 from 28 Jan 2012.
 - WSD7 and WSD20 water quality monitoring were temporarily suspended from 27 Apr 2012.

- xxvi. Investigation found that the exceedances were not project-related. The details of the recorded exceedances can be referred to the Section 6.4.
- xxvii. Enhanced DO monitoring at 4 monitoring stations in Causeway Bay Typhoon Shelter and Ex-Public Cargo Works Area was conducted three days per week during the reporting period. The action and limit level exceedances of water quality monitoring are summarized in **Table II**.

Table II Summary of Enhanced Dissolved Oxygen Monitoring Exceedances in Reporting Month

Contract no.	Water Monitoring Station	Mid-flood		Mid-ebb	
		DO		DO	
		AL	LL	AL	LL
HY/2009/15	C6	0	0	1	0
	C7	0	1	1	0
	Ex-WPCWA SW	0	6	1	1
	Ex-WPCWA SE	4	5	5	3

Contract no.	Water Monitoring Station	Mid-flood		Mid-ebb	
		DO		DO	
		AL	LL	AL	LL
Total		4	12	8	4

- xxviii. There were 12 action level exceedances and 28 limit level exceedances of enhanced dissolved oxygen recorded in this reporting month. Investigation found that the exceedances are not related to the Project works. The details of the recorded exceedances can be referred to the Section 6.4.
- xxix. In response to the Condition 2.18 of the Environmental Permit no. EP-356/2009 requiring that a silt curtain / impermeable barrier system be installed to channel water discharge flow from Culvert L to locations outside the embayment area, a proposed replacement of the requirement with additional dissolved oxygen monitoring has been conducted at three monitoring stations, namely A, B and C between the eastern seawall of Central Reclamation Phase III and the HKCEC Extension since November 2011 under EP-356/2009 so that DO level between the eastern seawall of Central Reclamation Phase II and the HKCEC extension could be continuously monitored.

Complaints, Notifications of Summons and Successful Prosecutions

- xxx. There was no complaint received in this reporting month.

Site Inspections and Audit

- xxxi. The Environmental Team (ET) conducted weekly site inspections for Contract nos. HK/2009/01, HK/2009/02, HY/2009/15 HK/2010/06 and HY/2009/19 under EP no. EP-356/2009 in the reporting month. Major observations and recommendations made during the audit sessions were rectified by the Contractors. No non-conformance was identified during the site inspections.

Future Key Issues

- xxxii. In coming reporting month, the principal work activities of individual contracts are anticipated as follows:

Contract no. HK/2009/01 - Wan Chai Development Phase II – Central –Wanchai Bypass at HKCEC

Marine Works

- Fabrication of precast concrete caisson seawalls, precast box culvert (Bay 10) and precast discharge outfall in precasting yard at Guangdong, China
- Dredging works for Type 2 sediment underneath Expo Drive East Bridge
- Dredging works between CH290 and CH370 at east of HKCEC near Wan Chai west ferry pier would be commenced after completion of removal of high spot of Grade 75 rock fill along the submarine pipeline of cross-harbour watermains.
- Excavation work and tie back system for construction of pipe pile wall near expo

drive East

- Removal of seawall and rock armour at Expo Drive East
- Rockfilling at east of HKCEC near Expo Drive East
- Trust block construction at TST landfall
- Rockfilling and rock armour protection works to cross-harbour watermains
- Reinstatement works at TST seashore including removal of silt screen
- Fresh water flushing, final cleaning and sterilization for cross-harbour watermains
CHA, CHB, CHE & CHF
- Installation of Impressed Current Cathodic Protection (ICCP) system to CHA and
CHB

Fresh Watermains, Cooling Watermains and Salt Watermains (On Land)

- Works would be continued at Zone B1-5A, B2-1, B3-1, A1-1, A1-2, A2-2,
A1-4(CHWM), A2-3D, A3-2A, A3-4B, A3-3C, run-out of Renaissance Hotel and C1-6
- Mainlaying works at Zone C1-6
- Reinstatement works at Zone B1-5A and B2-1
- Mainlaying works at Zone B3-1
- Mainlaying works at Convention Avenue in Zone A1-1 and A1-2 and the next TTA
workfront at Zone A1-2 (CHWM) would be commenced accordingly.
- Mainlaying works and grouting works at jacking pit in Zone A1-2A & A1-3A of
Convention Avenue would be resumed upon completion of pressure test for intake
and discharge pipeline of SOC and HKAPA.
- Mainlaying works at traffic island near junction between Convention Avenue and
Fenwick Pier Street would be continued.
- Pipe laying works for Heading no. H1 would be continued .The remaining pipe works
at Zone A3-2A
- Mainlaying works at Zone A3-4B would be continued and the works at Zone A3-4A &
A3-5A would be subsequently commenced concurrently after the Zone A3-4B had
been completed reinstated and reopened to public.
- Pressure test for the 1 no. cooling watermains (AF)

E&M Works

- Electrical works in Cooling Water Pumping Stations P5
- Power supply to cooling water pumping station P5 from L.V. switchboard
- Initial commissioning for Cooling Water Pumping Stations P5
- Power energization for Cooling Water Pumping Stations P5
- Full commissioning for Cooling Water Pumping Stations P3, P4 & P5

- Complete rectification works of cooling mains and pressure test.
- Continue 800MS pipe installation inside Ex-pet Garden.
- Continue entrance area works at WSD Pumping Station
- Continue the finishing and E&M works of WSD Salt Water Pumping Station.
- Continue construction of Bay 1b – 2 Salt water intake culverts at WCR1 area.
- Complete salt water intake culverts Bay 10 – 11 construction.
- Continue salt water intake culvert at transition bays inside jacking pit.
- Continue remaining drainage works and reinstatement works along Wan Shing Street.
- Complete Outfall Pipe B connection inside outfall seaside cofferdam and Dye Tests
- Continue construction of 1800 connection of Box Culvert N1, Bay 4 & Bay 5 and FRP installation at WCR1 area.
- Commence concreting works for the Observation Deck Level at the New Ferry Pier.

Contract no. HY/2009/15 - Central-Wanchai Bypass – Tunnel (Causeway Bay Typhoon Shelter Section)

- Formation of temporary seawall at TS2
- TZ1 and TS2 reclamation works

Contract no. HK/2010/06 - Wan Chai Development Phase II – Central – Wan Chai Bypass over MTR Tsuen Wan Line

- Pile head breaking
- Platform Disassembly
- Dredging
- Bored Pile cutting

Contract no. HY/2009/19- Wan Chai Bypass Tunnel (North Point Section) and Island Eastern Corridor Link

- Construction works for Box Culvert T
- Marine Piling
- Construction of 1500 ϕ drainage pipe

1. Introduction

1.1 Scope of the Report

- 1.1.1. Lam Geotechnics Limited (LGL) has been appointed to work as the Environmental Team (ET) under Environmental Permit no. EP-356/2009 and Further Environmental permit nos. FEP-02/356/2009, FEP-03/356/2009, FEP-04/356/2009 and FEP-05/356/2009 to implement the Environmental Monitoring and Audit (EM&A) programme as stipulated in the EM&A Manual of the approved Environmental Impact Assessment (EIA) Report for Wan Chai Development phase II and Central-Wan Chai Bypass (Register No.: AEIAR-125/2008) and in the EM&A Manual of the approved EIA Report for Central-Wan Chai Bypass and Island Eastern Corridor Link (Register No. AEIAR-014/2001).
- 1.1.2. This report presents the environmental monitoring and auditing work carried out in accordance to the Section 10.3 of EM&A Manual and “*Environmental Monitoring and Audit Requirements*” under Particular Specification Section 27.
- 1.1.3. This report documents the finding of EM&A works for Environmental Permit no. EP-356/2009, Further Environmental Permit no. FEP-02/356/2009, FEP-03/356/2009, FEP-04/356/2009 and FEP-05/356/2009 and during the period of October to November. The cut-off date of reporting is at 27th of each reporting month.

1.2 Structure of the Report

- Section 1** **Introduction** – details the scope and structure of the report.
- Section 2** **Project Background** – summarizes background and scope of the project, site description, project organization and contact details of key personnel during the reporting period.
- Section 3** **Status of Regulatory Compliance** – summarizes the status of valid Environmental Permits / Licenses during the reporting period.
- Section 4** **Monitoring Requirements** – summarizes all monitoring parameters, monitoring methodology and equipment, monitoring locations, monitoring frequency, criteria and respective event and action plan and monitoring programmes.
- Section 5** **Monitoring Results** – summarizes the monitoring results obtained in the reporting period.
- Section 6** **Compliance Audit** – summarizes the auditing of monitoring results, all exceedances environmental parameters.
- Section 7** **Cumulative Construction Impact due to the Concurrent Projects** – summarizes the relevant cumulative construction impact due to the concurrent activities of the concurrent Projects.



- Section 8** ***Site Inspection*** – summarizes the findings of weekly site inspections undertaken within the reporting period, with a review of any relevant follow-up actions within the reporting period.
- Section 9** ***Complaints, Notification of summons and Prosecution*** – summarizes the cumulative statistics on complaints, notification of summons and prosecution
- Section 10** ***Conclusion***

2. Project Background

2.1 Background

- 2.1.1. “Wan Chai Development phase II and Central-Wan Chai Bypass” and “Central-Wan Chai Bypass and Island Eastern Corridor Link” (hereafter called “the Project”) are Designed Project (DP) under the Environmental Impact Assessment Ordinance (Cap. 499) (EIAO). The Environmental Impact Assessment (EIA) Reports for Central-Wan Chai Bypass and Island Eastern Corridor Link (Register No. AEIAR-041/2001) and Wan Chai Development phase II and Central-Wan Chai Bypass (Register No.: AEIAR-125/2008) have been approved on 31 August 2001 and 11 December 2008 respectively.
- 2.1.2. The key purpose of Wan Chai Development Phase II (WDII) is to provide land at Wan Chai North and North Point for construction of the Central-Wan Chai Bypass and Island Eastern Corridor Link (CWB). Land formed under the project will be developed as a world-class waterfront promenade joining that at the new Central waterfront for public enjoyment.
- 2.1.3. There is a compelling and present need for the CWB to provide relief to the very congested east-west Connaught Road Central/Harcourt Road / Gloucester Road Corridor (the Corridor) which is currently operating beyond its capacity. The CWB will provide relief to the existing congestion along the Corridor and cater for the anticipated growth of traffic on Hong Kong Island. Without the CWB and its access roads, there will not be sufficient capacity to serve the heavy traffic demands at both strategic and local levels.

2.2 Scope of the Project and Site Description

- 2.2.1. The Project is located mainly in Wan Chai North, Causeway Bay and North Point, and is demarcated by Gloucester Road and Victoria Park Road to the south, Fenwick Pier Street to the west and Tong Shui Road Interchange to the east, as shown in **Figure 2.1**.
- 2.2.2. The study area encompasses existing developments along the Wan Chai, Causeway Bay and North Point shorelines. Major land uses include the Hong Kong Convention & Exhibition Centre (HKCEC) Extension, the Wan Chai Ferry Pier, the ex-Wan Chai Public Cargo Working Area (ex-PCWA), the Royal Hong Kong Yacht Club (RHKYC), the Police Officers’ Club, the Causeway Bay Typhoon Shelter (CBTS) and commercial and residential developments.
- 2.2.3. The scope of the Project comprises:
- Land formation for key transport infrastructure and facilities, including the Trunk Road (i.e. CWB) and the associated slip roads for connection to the Trunk Road and for through traffic from Central to Wan Chai and Causeway Bay. The land formed for the above transport infrastructure will provide opportunities for the development of an attractive waterfront promenade for the enjoyment of the public
 - Reprovisioning / protection of the existing facilities and structures affected by the land formation works mentioned above
 - Extension, modification, reprovisioning or protection of existing storm water drainage outfalls, sewerage outfalls and watermains affected by the revised land use and land formation works mentioned above

- Upgrading of hinterland storm water drainage system and sewerage system, which would be rendered insufficient by the land formation works mentioned above
- Provision of the ground level roads, flyovers, footbridges, necessary transport facilities and the associated utility services
- Construction of the new waterfront promenade, landscape works and the associated utility services
- The Trunk Road (i.e. CWB) within the study area and the associated slip roads for connection to the Trunk Road.

2.2.4. The project also contains various Schedule 2 DPs that, under the EIAO, require Environmental Permits (EPs) to be granted by the DEP before they may be either constructed or operated. **Table 2.1** summarises the five individual DPs under this Project. **Figure 2.1** shows the locations of these Schedule 2 DPs.

Table 2.1 Schedule 2 Designated Projects under this Project

Item	Designated Project	EIAO Reference	Reason for inclusion
DP1	Central-Wanchai Bypass (CWB) including its road tunnel and slip roads	Schedule 2, Part I, A.1 and A.7	Trunk road and road tunnel more than 800 m in length
DP2	Road P2 and other roads which are classified as primary/district distributor roads	Schedule 2, Part I, A.1	Primary / district distributor roads
DP3	Reclamation works including associated dredging works	Schedule 2, Part I, C.1 and C.12	Reclamation more than 5 ha in size and a dredging operation less than 100 m from a seawater intake point
DP5	Wan Chai East Sewage Outfall	Schedule 2, Part I, F.5 and F.6	Submarine sewage pipelines with a total diameter more than 1,200 mm and include a submarine sewage outfall
DP6	Dredging for the Cross-harbour Water Mains from Wan Chai to Tsim Sha Tsui	Schedule 2, Part I, C.12	A dredging operation less than 100 m from a seawater intake point

2.3 Division of the Project Responsibility

2.3.1. Due to the multi-contract nature of the Project, there are a number of contracts sub-dividing the whole works area into different work areas to be commenced. Contractors of individual contracts will be required by the EP holder to apply Further Environmental Permits (FEP) such that the impact monitoring stations are sub-divided accordingly to facilitate the implementation of EM&A programme and to streamline the EM&A reporting for individual FEP holders correspondingly.

2.3.2. The details of individual contracts are summarized in **Table 2.2**.

Table 2.2 Details of Individual Contracts under the Project

Contract No.	Contract Title	Associated DP(s)	Construction Commencement Date
HK/2009/01	Wan Chai Development Phase II – Central –Wanchai Bypass at Hong Kong Convention and Exhibition Centre	DP3, DP6	23 July 2010
		DP1, DP2	25 August 2011
HK/2009/02	Wan Chai Development Phase II – Central – Wan Chai Bypass at WanChai East	DP3, DP5	5 July 2010
		DP1	26 April 2011
HY/2009/11	Wan Chai Development Phase II and Central – Wan Chai Bypass – North Point Reclamation	DP3	17 March 2010
HY/2009/15	Central-Wanchai Bypass – Tunnel (Causeway Bay Typhoon Shelter Section)	DP3	10 November 2010
		DP1	13 July 2011
HK/2010/06	Wan Chai Development Phase II-Central-Wan Chai Bypass over MTR Tsuen Wan Line	DP3	22 March 2011
04/HY/2006	Reconstruction of Bus Terminus near Man Yiu Street and Man Kwong Street	DP1	September 2010
HY/2009/17	Central - Wan Chai Bypass (CWB) at FEHD Whitfield Depot - Advanced piling works.	DP1	5 October 2010
HY/2009/18	Central - Wan Chai Bypass (CWB) – Central Interchange	DP1	21 April 2011
HY/2009/19	Central - Wanchai Bypass Tunnel (North Point Section) and Island Eastern Corridor Link	DP1	24 March 2011

2.4 Project Organization and Contact Personnel

- 2.4.1. Civil Engineering and Development Department and Highways Department are the overall project controllers for the Wan Chai Development Phase II and Central-Wan Chai Bypass respectively. For the construction phase of the Project, Project Engineer, Contractor(s), Environmental Team and Independent Environmental Checker are appointed to manage and control environmental issues.
- 2.4.2. The proposed project organization and lines of communication with respect to environmental protection works are shown in **Figure 2.2**. Key personnel and contact particulars are summarized in **Table 2.3**:

Table 2.3 Contact Details of Key Personnel

Party	Role	Post	Name	Contact No.	Contact Fax
AECOM	Engineer's Representative for WDII	Principal Resident Engineer	Mr. Frankie Fan	2587 1778	2587 1877
	Engineer's Representative for CWB	Principal Resident Engineer	Mr. Peter Poon	3912 3388	3912 3010
Chun Wo – Leader	Contractor under Contract no.	Project Director	Mr. PL Yue	2162 9909	2587 1878

Party	Role	Post	Name	Contact No.	Contact Fax
Joint Venture	HK/2009/01	Site Agent	Mr. Paul Yu	9456 9819	
		Deputy Site Agent	Mr Andy Yu	96484896	
		Construction Manager	Mr Terry Wong	9757 9846	
		Construction Manager	Mr. Wyman Wong	9627 2467	
		Construction Manager	Mr. Jack Chu	9775 3008	
		Environmental Officer (Compliance Manager)	Mr. Andy Mak	9103 2370	
Chun Wo – CRGL Joint Venture	Contractor under Contract no. HK/2009/02	Site Agent	Mr. Chan Sing Cho	3658 3002	2827 9996
		Quality & Environmental Manager	Mr. C.P. Ho	9191 8856	
China State Construction Engineering (HK) Ltd.	Contractor under Contract no. HY/2009/15	Project Director	Chan Wai Hung	2823 7813	2865 5229
		Site Manager	P J Fan	3557 6368	2566 2192
		Contractor's Representative	Mr. David Lau	3557 6358	
		Head of Construction Manager	Roger Cheung	3557 6371	
		Senior Construction Manager	Gene Cheung	3557 6395	
		Environmental Officer	Mr. Daniel Sin	3557 6347	
Gammon -Leader JV	Contractor under Contract no. HK/2010/06	Project Manager	Mr. Paul Lui	9095 7922	2529 2880
		Site Agent	Mr. Keith Tse	2529 2068	
		Environmental Officer	Mr. Lee Wai Man	9481 6024	
Chun Wo - CRGL - MBEC Joint Venture	Contractor under Contract no. HY/2009/19	Project Manager	Mr. Rayland Lee	3758 8879	2570 8013
		Site Agent	Mr. Cheung Kit Cheung	6909 1555	
		Environmental Engineer	Mr. Calvin Leung	9286 9208	

Party	Role	Post	Name	Contact No.	Contact Fax
		Environmental Manager / Environmental Officer	Mr. M.H. Isa	9884 0810	
		Construction Manager (Marine)	William Luk	9610 1101	
		Construction Manager (Land)	Patrick Cheung	9643 3012	
		Construction Manager (Land)	Eric Fong	6191 9337	
ENVIRON Hong Kong Limited	Independent Environmental Checker (IEC)	Independent Environmental Checker (IEC)	Mr. David Yeung	3743 0788	3548 6988
Lam Geotechnics Limited	Environmental Team (ET)	Environmental Team Leader (ETL)	Mr. Raymond Dai	2882 3939	2882 3331

2.4.3. For Contract no. HK/2009/01, the principal work activities in this reporting month included:

Marine Works (at Wan Chai)

- Rockfilling for HKCEC3E (East of HKCEC) between CH290 and CH385
- Grouting works to pipe pile at Expo Drive East. Advance excavation works for installation of tie back and installation of tie back
- Removal of existing seawall and rock armour at Expo Drive East
- Dredging underneath Expo Drive East by telescopic excavator
- Fabrication of 3 nos. of precast concrete caisson seawall, 1 no. precast concrete box culvert (namely Bay 10) and 2 nos. precast discharge outfall in precasting yard at Guangdong, China

Cross-Harbour Watermains Installation (CHA & CHB) and Marine Works (at TST)

- Rockfilling and rock protection to cross-harbour watermains
- Thrust block construction for A18B18
- Connection work between land pipeline and marine pipeline
- Reinstatement works for the TST landfall

Fresh Watermains, Cooling Watermains and Salt Watermains (On Land)

- Mainlaying works at Zone B1-5A, B2-1, B3-1, A1-1, A1-2, A1-4, A1-2A & A1-3A, A2-3D, A3-2A, A3-4B, A3-3C, C1-6 and run-out of Renaissance Hotel
- Mainlaying works at TTA Zone A2-3D and A1-4

- Pipe laying works at heading No. H1 and Zone A3-4B
- Mainlaying works at Zone A3-3C
- Mainlaying and chamber construction works at the traffic island near junction of Convention Avenue and Fenwick Pier Street
- Mainlaying works at Expo Drive East in Zone C1-10 was substantially completed and subsequent TTA Zone C1-6
- Final cleaning, CCTV inspection and pressure test for the 9 nos. cooling water mains

E&M

- Electrical works in cooling water pumping stations P5
- Major cabling works from existing LV Switch-board Room to Cooling Water Pumping Station P5
- Power energization to L.V. switchboard for cooling water pumping stations P5
- Full commissioning for Cooling Water Pumping Stations P1

2.4.4. For Contract no. HK/2009/02, the principal work activities in this reporting month included:

- Repairing of door hinges in the New Public Toilet..
- Modification work of PTI at Expo Drive East
- Modification work of bus station at Expo Drive East near EVA
- Pre-inspection for P9 (SHK) Pumping Station.Reinstatement at Convention Avenue and Harbour Road junction
- Cooling mains installation at west of Gate 1 inside ex-pet garden
- Cooling main remedial works for the bending pipes
- Installation of optic fiber and power cable
- E&M works and ABWFs installation at WSD Salt Water Pumping Station
- Concreting of boundary wall of EVA at WSD Pumping Station
- Concreting of Inspection Manhole and Access Chamber of Salt Water Intake Culvert at Bay 19B & 20
- Concreting of the wall and top slab at salt water intake culvert Bay 19a
- Concreting of the blinding layer at salt water intake culvert Bay 9 - Bay 11 at WCR1
- Concreting of the wall and top slab at salt water intake culvert Bay 9 at WCR1 and steel fixing of base slab at Bay 10
- Cutting the sheetpile wall at salt water intake culvert Bay 11 to jacking pit
- Concreting of wall and top slab of Bay 2a in salt water intake seaside cofferdam

2.4.5. For Contract no. HY/2009/15, the principal work activities in this reporting month included:

- TZ1 and TS2 reclamation works
- Formation of temporary seawall at TS2

2.4.6. For Contract no. HK/2010/06, the principal work activities in this reporting month included:

- Pile head breaking
- Platform Disassembly
- Bored Pile cutting

2.4.7. For Contract no. HY/2009/19, the principal work activity in this reporting month included:

- Marine bored piling
- Construction works for Box Culvert T
- Construction of 1500 ϕ drainage pipe

2.4.8. In coming reporting month, the principal work activities of individual contracts are anticipated as follows:

Contract no. HK/2009/01 - Wan Chai Development Phase II – Central –Wanchai Bypass at HKCEC

Marine Works

- Fabrication of precast concrete caisson seawalls, precast box culvert (Bay 10) and precast discharge outfall in precasting yard at Guangdong, China
- Dredging works for Type 2 sediment underneath Expo Drive East Bridge
- Dredging works between CH290 and CH370 at east of HKCEC near Wan Chai west ferry pier would be commenced after completion of removal of high spot of Grade 75 rock fill along the submarine pipeline of cross-harbour watermains.
- Excavation work and tie back system for construction of pipe pile wall near expo drive East
- Removal of seawall and rock armour at Expo Drive East
- Rockfilling at east of HKCEC near Expo Drive East
- Trust block construction at TST landfall
- Rockfilling and rock armour protection works to cross-harbour watermains
- Reinstatement works at TST seashore including removal of silt screen
- Fresh water flushing, final cleaning and sterilization for cross-harbour watermains CHA, CHB, CHE & CHF
- Installation of Impressed Current Cathodic Protection (ICCP) system to CHA and CHB

Fresh Watermains, Cooling Watermains and Salt Watermains (On Land)

- Works would be continued at Zone B1-5A, B2-1, B3-1, A1-1, A1-2, A2-2, A1-4(CHWM), A2-3D, A3-2A, A3-4B, A3-3C, run-out of Renaissance Hotel and C1-6
- Mainlaying works at Zone C1-6
- Reinstatement works at Zone B1-5A and B2-1
- Mainlaying works at Zone B3-1

- Mainlaying works at Convention Avenue in Zone A1-1 and A1-2 and the next TTA workfront at Zone A1-2 (CHWM) would be commenced accordingly.
- Mainlaying works and grouting works at jacking pit in Zone A1-2A & A1-3A of Convention Avenue would be resumed upon completion of pressure test for intake and discharge pipeline of SOC and HKAPA.
- Mainlaying works at traffic island near junction between Convention Avenue and Fenwick Pier Street would be continued.
- Pipe laying works for Heading no. H1 would be continued. The remaining pipe works at Zone A3-2A
- Mainlaying works at Zone A3-4B would be continued and the works at Zone A3-4A & A3-5A would be subsequently commenced concurrently after the Zone A3-4B had been completed reinstated and reopened to public.
- Pressure test for the 1 no. cooling water mains (AF)

E&M Works

- Electrical works in Cooling Water Pumping Stations P5
- Power supply to cooling water pumping station P5 from L.V. switchboard
- Initial commissioning for Cooling Water Pumping Stations P5
- Power energization for Cooling Water Pumping Stations P5
- Full commissioning for Cooling Water Pumping Stations P3, P4 & P5

Contract no. HK/2009/02 - Wan Chai Development Phase II – Central – Wan Chai Bypass at WanChai East

- PTI modification works after completion of New Public Toilet in East Island at Expo Drive East.
- Complete all cooling mains and cabling works for P7, P8 & P9 Pumping Stations permanent power-on and signal control.
- 800MS pipe installation inside Ex-pet Garden.
- Modification work of EVA & Vehicle access at WSD Pumping Station
- Finishing works of WSD Salt Water Pumping Station.
- Construction of Bay 1b – 2, Bay 6 – 8 salt water intake culverts at WCR1 area.
- ELS of the salt water intake culverts Bay 9 – 11 to formation level at WCR1 area and commence culvert works.
- Salt water intake culvert at transition bays inside jacking pit and receiving pit.
- Remaining drainage works and reinstatement works along Wan Shing Street.
- HDPE piping inside outfall seaside cofferdam.
- Construction for Box Culvert N1 at WCR1 area.
- Concreting works for the Mezzanine Level at the New Ferry Pier.
- Seawall strengthening works at WCR2 area.

Contract no. HY/2009/15 - Central-Wanchai Bypass – Tunnel (Causeway Bay Typhoon Shelter Section)

- Formation of temporary seawall at TS2
- TZ1 and TS2 reclamation works

Contract no. HK/2010/06 - Wan Chai Development Phase II – Central – Wan Chai Bypass over MTR Tsuen Wan Line

- Pile head breaking
- Platform Disassembly
- Dredging
- Bored Pile cutting

Contract no. HY/2009/19 – Central- Wan Chai Bypass Tunnel (North Point Section) and Island Eastern Corridor Link

- Construction works for Box Culvert T
- Marine Piling
- Construction of 1500 ϕ drainage pipe

3. Status of Regulatory Compliance

3.1 Status of Environmental Licensing and Permitting under the Project

3.1.1. A summary of the current status on licences and/or permits on environmental protection pertinent to the Project is shown in **Table 3.1**.

Table 3.1 Summary of the current status on licences and/or permits on environmental protection pertinent to the Project

Permits and/or Licences	Reference No.	Issued Date	Status
Environmental Permit	EP-356/2009	30 Jul 2009	Valid
Environmental Permit	EP-364/2009/A	4 Aug 2010	Superseded
Environmental Permit	EP-364/2009/B	17 Aug 2009	Valid
Environmental Permit	EP-364/2009	17 Aug 2009	Superseded
Environmental Permit	EP-376/2009	13 Nov 2010	Valid
Further Environmental Permit	FEP-01/356/2009	18 Feb 2010	Surrendered
Further Environmental Permit	FEP-02/356/2009	24 Mar 2010	Valid
Further Environmental Permit	FEP-03/356/2009	24 Mar 2010	Valid
Further Environmental Permit	FEP-04/356/2009	22 Nov 2010	Valid
Further Environmental Permit	FEP-05/356/2009	24 Mar 2011	Valid
Further Environmental Permit	FEP-01/364/2009	24 Mar 2010	Valid
Further Environmental Permit	FEP-02/364/2009	21 Apr 2010	Valid
Further Environmental Permit	FEP-03/364/2009	12 Jul 2010	Valid
Further Environmental Permit	FEP-04/364/2009/A	14 Oct 2010	Surrendered
Further Environmental Permit	FEP-05/364/2009/A	15 Nov 2010	Valid
Further Environmental Permit	FEP-06/364/2009/A	22 Nov 2010	Valid
Further Environmental Permit	FEP-07/364/2009/A	25 Feb 2011	Valid
Further Environmental Permit	FEP-08/364/2009/A	15 Jun 2012	Valid

3.1.2. Due to the multi-contract nature of the Project, the status of permits and/or licences under the individual contract(s) are presented as below:

Contract no. HK/2009/01 - Wan Chai Development Phase II – Central –Wanchai Bypass at HKCEC

3.1.3. Summary of the current status on licences and/or permits on environmental protection pertinent and submission for contract no. HK/2009/01 under FEP-02/356/2009 are shown in **Table 3.4** and **Table 3.5**.

Table 3.4 Cumulative Summary of Valid Licences and Permits under Contract no. HK/2009/01

Permits and/or Licences	Reference No.	Issued Date	Valid Period/ Expiry Date	Status
Further Environmental Permit	FEP-02/356/2009	24 Mar 2010	N/A	Valid
	FEP-02/364/2009	21 Apr 2010	N/A	Valid
Notification of Works Under APCO	313088	6 Jan 2010	N/A	Valid
Construction Noise Permit (CNP) for non-piling equipment	GW-RS0460-12	10 May 2012	13 May 2012 to 6 Nov 2012	Expired
	GW-RS0514-12	14 May 2012	27 May 2012 to 26 Nov 2012	Expired
	GW-RS0855-12	16 Aug 2012	17 Aug 2012 to 9 Feb 2013	Cancelled
	GW-RS0862-12	20 Aug 2012	28 Aug 2012 to 27 Feb 2013	Cancelled
	GW-RS0949-12	12 Sep 2012	16 Sep 2012 to 15 Mar 2013	Cancelled
	GW-RS0545-12	24 May 2012	26 May 2012 to 25 Nov 2012	Expired
	GW-RS0546-12	25 May 2012	26 May 2012 to 25 Nov 2012	Expired
	GW-RS0760-12	18 Jul 2012	20 Jul 2012 to 19 Jan 2013	Valid
	GW-RS0806-12	3 Aug 2012	4 Aug 2012 to 03 Feb 2013	Cancelled
	GW-RS0823-12	3 Aug 2012	3 Aug 2012 to 02 Feb 2013	Cancelled

Permits and/or Licences	Reference No.	Issued Date	Valid Period/ Expiry Date	Status
	GW-RS0852-12	16 Aug 2012	16 Aug 2012 to 01 Feb 2013	Cancelled
	GW-RS0994-12	25 Sep 2012	25 Sep 2012 to 19 Nov 2012	Expired
	GW-RS1011-12	26 Sep 2012	30 Sep 2012 to 29 Mar 2013	Cancelled
	GW-RS1017-12	27 Sep 2012	30 Sep 2012 to 24 Mar 2013	Valid
	GW-RE0793-12	21 Sep 2012	30 Sep 2012 to 29 Mar 2013	Valid
	GW-RS1040-12	8 Oct 2012	13 Oct 2012 to 12 Apr 2013	Valid
	GW-RS1177-12	15 Nov 2012	17 Nov 2012 to 10 May 2013	Valid
	GW-RS1184-12	15 Nov 2012	17 Nov 2012 to 8 May 2013	Valid
	GW-RS1185-12	19 Nov 2012	21 Nov 2012 to 8 May 2013	Valid
	GW-RS1179-12	20 Nov 2012	22 Nov 2012 to 21 May 2013	Valid
	GW-RS1187-12	20 Nov 2012	27 Nov 2012 to 26 May 2013	Valid
	GW-RS1199-12	20 Nov 2012	26 Nov 2012 to 25 May 2013	Valid

Permits and/or Licences	Reference No.	Issued Date	Valid Period/ Expiry Date	Status
Discharge Licence	WT00006220-2010	18 Mar 2010	31 Mar 2015	Valid
	WT00009641-2011	24 Jul 2011	31 Jul 2016	Valid
Billing account under Waste Disposal Ordinance	7010069	21 Jan 2010	N/A	Valid
Registration as a Chemical Waste Producer	WPN5213-134-C3585-01	21 Jan 2010	N/A	Valid
Dumping Permit (Type 1 – Open Sea Disposal)	EP/MD/13-004	23 May 2012	24 May 2012 to 23 Nov 2012	Expired
Dumping Permit (Type 1 – Open Sea Disposal (Dedicate Sites) & Type 2 – Confined Marine Disposal)	EP/MD/13-062	9 Oct 2012	10 Oct 2012 to 9 Nov 2012	Expired
	EP/MD/13-089	8 Nov 2012	12 Nov 2012 to 11 Dec 2012	Valid

Table 3.5 Summary of submission status under FEP-02/356/2009 Condition

EP Condition	Submission	Date of Submission
Condition 2.6	Management Organization of Main Construction Companies	13 Apr 2010
Condition 2.7	Works Schedule and Location Plan	8 Apr 2010
Condition 2.8	Silt Curtain Deployment Plan (Rev. 5)	24 Aug 2012
	Silt Curtain Deployment Plan (Rev. 4)	12 July 2012
Condition 2.9	Silt Screen Deployment Plan	19 Apr 2010

EP Condition	Submission	Date of Submission
	Silt Screen Deployment Plan (Rev.4)	15 Nov 2012
Conditions 2.8 and 2.9	Supplementary Document on Silt Curtain and Silt Screen Deployment Plan	19 Jul 2010
	Report on Field Testing for Silt Curtain	26 Aug 2010
	Report on Field Testing for Silt Curtain (Rev. A)	15 Nov 2010
Condition 2.12(d)	Alternative Proposal on Concurrent Dredging for Sewage Pipeline and Cross Harbour Water Mains	15 Apr 2011
Condition 2.17	Noise Management Plan	23 Apr 2010
Condition 2.18	Landscape Plan (Erection of Decorative Screen Hoarding along Construction Site around Hong Kong Exhibition and Convention Centre)	15 May 2010
	Landscape Plan (Night-time Lighting)	22 Oct 2010
	Landscape Plan (Rev. B)	15 Nov 2010

Contract no. HK/2009/02 - Wan Chai Development Phase II – Central – Wan Chai Bypass at WanChai East

- 3.1.4. Summary of the current status on licences and/or permits on environmental protection pertinent and submission for contract no. HK/2009/02 under FEP-03/356/2009 are shown in **Table 3.6** and **Table 3.7**.

Table 3.6 Cumulative Summary of Valid Licences and Permits under Contract no. HK/2009/02

Permits and/or Licences	Reference No.	Issued Date	Valid Period/ Expiry Date	Status
Further Environmental Permit	FEP-03/356/2009	24 Mar 2010	N/A	Valid
	FEP-01/364/2009	24 Mar 2010	N/A	Valid
Notification of Works Under APCO	313962	2 Feb 2010	N/A	Valid
Construction Noise Permit (CNP) for non-piling equipment	GW-RS0671-12	25 June 2012	17 Jul 2012 to 16 Jan 2013	Valid
	GW-RS0730-12	9 July 2012	10 Jul 2012 to 8 Jan 2013	Valid
	GW-RS0736-12	9 July 2012	9 Jul 2012 to 8 Jan 2013	Valid
	GW-RE0283-12	5 Apr 2012	1 May 2012 to 30 Nov 2012	Valid

Permits and/or Licences	Reference No.	Issued Date	Valid Period/ Expiry Date	Status
	GW-RS0739-12	9 July 2012	1 Aug 2012 to 31 Jan 2013	Valid
	GW-RS1038-12	10 Oct 2012	10 Oct 2012 to 9 Apr 2013	Valid
	GW-RS1069-12	17 Oct 2012	19 Oct 2012 to 18 Apr 2013	Valid
	GW-RS0380-12	12 Apr 2012	1 May 2012 to 31 Oct 2012	Expired
	GW-RS0388-12	13 Apr 2012	1 May 2012 to 31 Oct 2012	Expired
	GW-RS0418-12	30 Apr 2012	23 May 2012 to 22 Nov 2012	Expired
	GW-RS0420-12	30 Apr 2012	18 May 2012 to 17 Nov 2012	Cancelled
	GW-RS0423-12	30 Apr 2012	19 May 2012 to 18 Nov 2012	Cancelled
	GW-RS0427-12	30 Apr 2012	23 May 2012 to 22 Nov 2012	Expired
	GW-RS0533-12	21 May 2012	21 May 2012 to 10 Nov 2012	Expired
	GW-RS0550-12	25 May 2012	7 June 2012 to 6 Dec 2012	Valid
	GW-RS0611-12	14 June 2012	15 Jun 2012 to 28 Nov 2012	Valid
	GW-RS0633-12	13 June 2012	16 Jun 2012 to 14 Dec 2012	Valid
	GW-RS0814-12	3 Aug 2012	6 Aug 2012 to 5 Dec 2012	Valid
	GW-RS0850-12	10 Aug 2012	14 Aug 2012 to 13 Feb 2013	Valid
	GW-RS0870-12	21 Aug 2012	16 Sept 2012 to 31 Dec 2012	Valid
	GW-RS0996-12	25 Sept 2012	26 Sept 2012 to 25 Mar 2013	Valid
	GW-RS1076-12	25 Oct 2012	1 Nov 2012 to 30 Apr 2013	Valid
	GW-RS1084-12	25 Oct 2012	1 Nov 2012 to 30 Apr 2013	Valid
	GW-RS1086-12	25 Oct 2012	28 Oct 2012 to 16 Apr 2013	Valid
	GW-RS1174-12	9 Nov 2012	11 Nov 2012 to 10 May 2013	Valid
	GW-RS1158-12	16 Nov 2012	18 Nov 2012 to 16 May 2013	Valid
	GW-RS1167-12	16 Nov 2012	23 Nov 2012 to 21 May 2013	Valid
	GW-RS1204-12	9 Nov 2012	29 Nov 2012 to 23 May 2013	Valid
Discharge Licence	WT00006249-2010	22 Mar 2010	31 Mar 2015	Valid
	WT00006436-2010	15 Apr 2010	30 Apr 2015	Valid
	WT00006673-2010	14 May 2010	31 Mar 2015	Cancelled
	WT00006757-2010	28 May 2010	31 May 2015	Valid

Permits and/or Licences	Reference No.	Issued Date	Valid Period/ Expiry Date	Status
	WT00007129-2010	28 July 2010	31 Jul 2015	Valid
	WT00008982-2011	26 April 2011	30 April 2016	Valid
	WT00009691-2011	1 Aug 2011	31 July 2016	Valid
Billing Account under Waste Disposal Ordinance (Land)	7010255	10 Feb 2010	N/A	Valid
Billing Account under Waste Disposal Ordinance (Marine)	7011496	6 Oct 2010	N/A	Valid
Registration as Chemical Waste Producer (Wan Chai)	WPN5213-135-C3 593-01	10 Mar 2010	N/A	Valid
Registration as Chemical Waste Producer (TKO 137)	WPN5213-839-C3 593-02	22 Sep 2010	N/A	Valid
Dumping Permit (Type 1 – Open Sea Disposal)	EP/MD/13015	25 May 2012	29 May 2012 to 28 Nov 2012	Expired
	EP/MD/13-095	19 Nov 2012	29 Nov 2012 to 28 May 2013	Valid
Dumping Permit (Type 1 – Open Sea Disposal (Dedicate Sites) & Type 2 – Confined Marine disposal)	EP/MD/13-077	28 Sept 2012	6 Oct 2012 to 5 Nov 2012	Expired
	EP/MD/13-086	31 Oct 2012	6 Nov 2012 to 5 Dec 2012	Valid

Table 3.7 Summary of submission status under FEP-03/356/2009 Condition

EP Condition	Submission	Date of Submission
Condition 1.12	Commencement Date of Construction of Marine Works	8 April 2010
Condition 2.6	Management Organization of Main Construction Companies	10 April 2010
Condition 2.7	Works Schedule and Location Plans	8 April 2010
Condition 2.8	Silt Curtain Deployment Plan (Revision A)	20 April 2010
	Silt Curtain Deployment Plan (Revision B)	25 May 2010
	Silt Curtain Deployment Plan (Revision C)	14 Jun 2010
	Silt Curtain Deployment Plan (Revision H)	15 Feb 2011
	Silt Curtain Deployment Plan (Revision I)	17 Nov 2011
	Silt Curtain Deployment Plan (Revision J)	15 Feb 2012
	Silt Curtain Deployment Plan (Revision K)	3 May 2012
Condition 2.9	Silt Screen Deployment Plan	21 April 2010
	Supplementary Information for Existing WSD Salt Water Intakes at Quarry Bay and Sai Wan Ho	5 Oct 2010

EP Condition	Submission	Date of Submission
	Silt Screen Deployment Plan (Revision B)	15 Feb 2012
	Silt Screen Deployment Plan (Revision C)	3 May 2012
Condition 2.17	Noise Management Plan	6 May 2010
Condition 2.18	Landscape Plan (Decorative Screen Hoarding)	11 May 2010
	Landscape Plan (Control of Night Time Lighting)	2 June 2010
	Landscape Plan (Combined Version)	20 July 2011
	Landscape Plan (Combined Version)	5 Aug 2011
-----	Acknowledge of Submission	22 Aug 2011

Contract no. HY/2009/15 - Central-Wanchai Bypass – Tunnel (Causeway Bay Typhoon Shelter Section)

3.1.5. Summary of the current status on licences and/or permits on environmental protection pertinent and submission for contract no. HY/2009/15 under EP-356/2009 are shown in **Table 3.8** and **Table 3.9**.

Table 3.8 Cumulative Summary of Valid Licences and Permits under Contract no. HY/2009/15

Permits and/or Licences	Reference No.	Issued Date	Valid Period/ Expiry Date	Status
Further Environmental Permit	FEP-04/356/2009	22 Nov 2010	N/A	Valid
	FEP-06/364/2009/A	22 Nov 2010	N/A	Valid
	FEP-01/416/2011	11 Nov 2011	N/A	Valid
Notification of Works Under APCO	321822	24 Sep 2010	N/A	Valid
Construction Noise Permit (CNP) for Filling and Diaphragm Wall Works at TS4/ME4	GW-RS0924-12	31 Aug 2012	01 Sep 2012 to 28 Feb 2013	Cancelled
	GW-RS1191-12	26 Nov 2012	26 Nov 2012 to 11 May 2013	Valid
Construction Noise Permit (CNP) for bored pile construction at Eastern Breakwater of CBTS	GW-RS1009-12	03 Oct 2012	03 Oct 2012 to 25 Mar 2013	Valid
Construction Noise Permit (CNP) for Removal Works at TS1	GW-RS0607-12	12 Jun 2012	13 Jun 2012 to 7 Dec 2012	Valid
Construction Noise Permit (CNP) for Dredging at TS2	GW-RS1023-12	05 Oct 2012	09 Oct 2012 to 25 Mar 2013	Valid
Registration as a Chemical Waste Producer	WPN5213-147-C116 9-35	15 Nov 2010	N/A	Valid
Billing Account under Waste Disposal Ordinance	7011553	30 Sep 2010	27 Sep 2010 to 27 Jan 2016	Valid

Permits and/or Licences	Reference No.	Issued Date	Valid Period/ Expiry Date	Status
Billing Account under Waste Disposal Ordinance (Dumping by Vessel)	7011761	03 Oct 2012	17 Oct 2012 to 16 Jan 2013	Valid
Dumping Permit (Type 1 – Open Sea Disposal)	EP/MD/13-018	6 Jun 2012	6 Jun 2012 to 5 Dec 2012	Valid
Dumping Permit (Type 1 – Open Sea Disposal (Dedicate Sites) & Type 2 – Confined Marine disposal)	EP/MD/13-076	28 Sep 2012	8 Oct 2012 to 7 Nov 2012	Expired
	EP/MD/13-094	19 Nov 2012	24 Nov 2012 to 23 Dec 2012	Valid

Table 3.9 Summary of submission status under FEP-04/356/2009 Condition

FEP Condition	Submission	Date of Submission
Condition 2.7	Works Schedule and Location Plans	27 Oct 2010
	Amendment for Works Schedule and Location Plans	12 Nov 2010
Condition 2.8	Silt Curtain Deployment Plan	30 Nov 2010
	Amendment for Silt Curtain Deployment Plan	24 Feb 2011
	Amendment for Silt Curtain Deployment Plan	11 May 2011
	Amendment for Silt Curtain Deployment Plan	11 Sep 2012
	Amendment for Silt Curtain Deployment Plan	30 Oct 2012
Condition 2.9	Silt Screen Deployment Plan	19 Oct 2010
	Amendment for Silt Screen Deployment Plan	18 Feb 2011
	Amendment for Silt Screen Deployment Plan	15 Jun 2011
Condition 2.18	Proposal for the Removal of Odorous Sediment and Slime	13 Jan 2011
	Amendment for Proposal for the Removal of Odorous Sediment and Slime	8 Mar 2011
	Amendment for Proposal for the Removal of Odorous Sediment and Slime	2 Aug 2011
Condition 2.21	Landscape Plan	18 Feb 2011
Condition 2.23	Noise Management Plan	20 Oct 2010
	Amendment for Noise Management Plan	27 Jan 2011

3.1.6. Implementation status of the recommended mitigation measures during this reporting period is presented in **Appendix 3.1**.

Contract no. HK/2010/06 - Wan Chai Development Phase II – Central –Wanchai Bypass over MTR Tsuen Wan Line

3.1.7. Summary of the current status on licences and/or permits on environmental protection pertinent and submission for contract no. HK/2010/06 under EP-356/2009 are shown in **Table 3.10** and **Table 3.11**.

Table 3.10 Cumulative Summary of Valid Licences and Permits under Contract no. HK/2010/06

Permits and/or Licences	Reference No.	Issued Date	Valid Period/ Expiry Date	Status
Further Environmental Permit	FEP-05/356/2009	24 Mar 2011	N/A	Valid
	FEP-08/364//2009/A	15 June 2012	N/A	Valid
Notification of Works Under APCO	326344	18 Jan 2011	N/A	Valid
Construction Noise Permit (CNP) for piling equipment	PP-RS0012-12	18 June 2012	6 Jul 2012 to 5 Jan 2013	Valid
Construction Noise Permit (CNP) for non-piling equipment	GW-RS0989-12	21 Sept 2012	6 Oct 2012 to 5 Apr 2013	Valid
	GW-RS0658-12	21 June 2012	13 Jul 2012 to 12 Jan 2013	Valid
Billing Account under Waste Disposal Ordinance	7012338	16 Feb 2011	N/A	Valid
Registration as Chemical Waste Producer	WPN5213-134-G25 33-01	11 Feb 2011	N/A	Valid
Water Discharge Licence	WT00010905-2011	4 November 2011	31 July 2016	Valid

Table 3.11 Summary of submission status under EP-356/2009 and FEP-05/356/2009 Condition

EP Condition	Submission	Date of Submission
Condition 2.6	Management Organization of Main Construction Companies	24 October 2011
Condition 2.7	Works Schedule and Location Plans	11 March 2011
Condition 2.8	Revised Silt Curtain Deployment Plan	31 Aug 2011
	Revised Silt Curtain Deployment Plan	22 Oct 2012
	Revised Silt Curtain Deployment Plan	26 Nov 2012
Condition 2.9	Silt Screen Deployment Plan	11 April 2011
Condition 2.23	Noise Management Plan	11 March 2011

Contract no. HY/2009/19 – Central- Wan Chai Bypass Tunnel (North Point Section) and Island Eastern Corridor Link

3.1.8. Summary of the current status on licences and/or permits on environmental protection pertinent for contract no. HY/2009/19 is shown in **Table 3.12**.

Table 3.12 Cumulative Summary of Valid Licences and Permits under Contract no. HY/2009/19

Permit / Licence / Notification / Approval	Reference No.	Issued Date	Valid Period / Expiry date	Status
Further Environmental Permit	FEP-07/364/2009/A	25 Feb 2011	Granted	Valid
Notification of Works Under APCO	326160	24 Jan 2011	Notified	Valid
Construction Noise Permit (CNP) (For D-wall construction) (Portion I, VII, VIII & IX)	GW-RS0871-12	27-Aug-12	26-Feb-13	Valid
Construction Noise Permit (CNP) (For Bored pile construction at Portion III)	GW-RS0507-12	22-May-12	23-Nov-12	Cancelled
Construction Noise Permit (CNP) (For Bored pile construction at Portion III, V)	GW-RS0885-12	27-Aug-12	26-Feb-13	Valid
Construction Noise Permit (CNP) (For Watson Road)	GW-RS0589-12	18-Jun-12	17-Dec-12	Cancelled
	GW-RS1230-12	28-Nov-12	25-May-13	Valid
Construction Noise Permit (CNP) (For IEC)	GW-RS0953-12	17-Sep-12	20-Mar-13	Cancelled
	GW-RS1210-12	29-Nov-12	28-May-13	Valid
Construction Noise Permit (CNP) (For IEC Parapet Removal – Loading/Unloading)	GW-RS1065-12	16-Oct-12	20-Apr-13	Valid
Discharge Licence (Land)	WT00010093-2011	17 Aug 2012	30-Sept-16	Valid
Discharge Licence (Sea)	WT00010865-2011	03 Nov 2011	30-Nov-16	Valid
Registration as a Waste Producer	7012306	21 Jan 2011	Registered	-
C&D Waste Disposal	7012306	10 Feb 2011	Registered	-
Vessel Disposal	7013285	21 July 2011	Registered	-
Registration as Chemical Waste Producer	5213-151-C3654-01	24 Mar 2011	Registered	-
Dumping Permit (Type 1 – Open Sea Disposal)	EP/MD/12-150	14-May-12	14-Nov-12	Expired

4. Monitoring Requirements

4.1 Noise Monitoring

NOISE MONITORING STATIONS

4.1.1. The noise monitoring stations for the Project are listed and shown in **Table 4.1** and **Figure 4.1**. **Appendix 4.1** shows the established Action/Limit Levels for the monitoring works.

Table 4.1 Noise Monitoring Station

Station	Description
M1a	Harbour Road Sports Centre
M2b	Noon Gun Area
M3a	Tung Lo Wan Fire Station
M4b	Victoria Centre
M5b	City Garden
M6	HK Baptist Church Henrietta Secondary School

REAL-TIME NOISE MONITORING STATIONS

4.1.2. The real-time noise monitoring stations for the Project are listed and shown in **Table 4.2** and **Figure 4.1**. **Appendix 4.1** shows the established Action/Limit Levels for the monitoring works.

4.1.3. The real-time noise monitoring at RTN2-Oil Street Community Liaison Centre has been relocated to City Garden Electric Centre (RTN2a- Electric Centre) on 5 Oct 2012, which is a representative of noise sensitive receiver- City Garden. The baseline noise level of RTN2a will adopt the results derived from the baseline noise monitoring conducted in Electric Centre from 4 December 2009 to 17 December 2009.

4.1.4. As the land-based piling and filling works- DP3 at Tin Hau had been completed on 3 September 2012 and confirmed by RSS, the real-time noise monitoring results at FEHD Hong Kong Transport Section Whitfield Depot was excluded under EP-356/2009 since 28 November 2012.

Table 4.2 Real Time Noise Monitoring Station

District	Station	Description
Tin Hau	RTN1	FEHD Hong Kong Transport Section Whitfield Depot
North Point	RTN2	Oil Street Community Liaison Centre
North Point	RTN2a	Electric Centre

NOISE MONITORING PARAMETERS, FREQUENCY AND DURATION

4.1.5. The construction noise level shall be measured in terms of the A-weighted equivalent continuous sound pressure level (L_{eq}). $L_{eq(30\text{ minutes})}$ shall be used as the monitoring parameter for the time period between 0700 and 1900 hours on normal weekdays. For all other time periods, $L_{eq(5\text{ minutes})}$ shall be employed for comparison with the Noise Control Ordinance (NCO) criteria. Supplementary information for data auditing, statistical results such as L10 and L90 shall also be obtained for reference.

4.1.6. Noise monitoring shall be carried out at all the designated monitoring stations. The monitoring frequency shall depend on the scale of the construction activities. The following is an initial guide on the regular monitoring frequency for each station on a weekly basis when noise generating activities are underway:

- one set of measurements between 0700 and 1900 hours on normal weekdays.

4.1.7. If construction works are extended to include works during the hours of 1900 – 0700 as well as public holidays and Sundays, additional weekly impact monitoring shall be carried out during respective restricted hours periods. Applicable permits under NCO shall be obtained by the Contractor.

MONITORING EQUIPMENT

4.1.8. As referred to in the Technical Memorandum TM issued under the NCO, sound level meters in compliance with the International Electrotechnical Commission Publications 651: 1979 (Type 1) and 804: 1985 (Type 1) specifications shall be used for carrying out the noise monitoring. Immediately prior to and following each noise measurement the accuracy of the sound level meter shall be checked using an acoustic calibrator generating a known sound pressure level at a known frequency. Measurements may be accepted as valid only if the calibration level from before and after the noise measurement agree to within 1.0 dB.

4.1.9. Noise measurements shall not be made in fog, rain, wind with a steady speed exceeding 5 m/s or wind with gusts exceeding 10 m/s. The wind speed shall be checked with a portable wind speed meter capable of measuring the wind speed in m/s.

4.2 Air Monitoring

AIR QUALITY MONITORING STATIONS

4.2.1. The air monitoring stations for the Project are listed and shown in **Table 4.3** and **Figure 4.1**. **Appendix 4.1** shows the established Action/Limit Levels for the monitoring works.

Table 4.3 Air Monitoring Station

Station ID	Monitoring Location	Description
CMA1b	Oil Street Community Liaison Centre	North Point
CMA2a	Causeway Bay Community Centre	Causeway Bay
CMA3a	CWB PRE Site Office *	Causeway Bay
CMA4a	Society for the Prevention of Cruelty to Animals	Wan Chai
CMA5a	Children Playgrounds opposite to Pedestrian Plaza	Wan Chai

Station ID	Monitoring Location	Description
CMA6a	WDII PRE Site Office *	Wan Chai

* Remarks: As per the ENPC meeting in January 2011, the monitoring stations CMA3a - Future CWB site office at Wanchai Waterfront Promenade and CMA6a - Future AECOM site office at Work Area were renamed as remark.

AIR MONITORING PARAMETERS, FREQUENCY AND DURATION

- 4.2.2. One-hour and 24-hour TSP levels should be measured to indicate the impacts of construction dust on air quality. The 24-hour TSP levels shall be measured by following the standard high volume sampling method as set out in the Title 40 of the Code of Federal Regulations, Chapter 1 (Part 50), Appendix B.
- 4.2.3. All relevant data including temperature, pressure, weather conditions, elapsed-time meter reading for the start and stop of the sampler, identification and weight of the filter paper, and any other local atmospheric factors affecting or affected by site conditions, etc., shall be recorded down in detail.
- 4.2.4. For regular impact monitoring, the sampling frequency of at least once in every six-days, shall be strictly observed at all the monitoring stations for 24-hour TSP monitoring. For 1-hour TSP monitoring, the sampling frequency of at least three times in every six-days should be undertaken when the highest dust impact occurs.

SAMPLING PROCEDURE AND MONITORING EQUIPMENT

- 4.2.5. High volume samplers (HVSs) in compliance with the following specifications shall be used for carrying out the 1-hour and 24-hour TSP monitoring:
 - 0.6 - 1.7 m³ per minute adjustable flow range;
 - equipped with a timing / control device with +/- 5 minutes accuracy for 24 hours operation;
 - installed with elapsed-time meter with +/- 2 minutes accuracy for 24 hours operation;
 - capable of providing a minimum exposed area of 406 cm²;
 - flow control accuracy: +/- 2.5% deviation over 24-hour sampling period;
 - equipped with a shelter to protect the filter and sampler;
 - incorporated with an electronic mass flow rate controller or other equivalent devices;
 - equipped with a flow recorder for continuous monitoring;
 - provided with a peaked roof inlet;
 - incorporated with a manometer;
 - able to hold and seal the filter paper to the sampler housing at horizontal position;
 - easily changeable filter; and
 - capable of operating continuously for a 24-hour period.
- 4.2.6. Initial calibration of dust monitoring equipment shall be conducted upon installation and thereafter at bi-monthly intervals. The transfer standard shall be traceable to the internationally recognized primary standard and be calibrated annually. The concern parties such as IEC

shall properly document the calibration data for future reference. All the data should be converted into standard temperature and pressure condition.

LABORATORY MEASUREMENT / ANALYSIS

- 4.2.7. A clean laboratory with constant temperature and humidity control, and equipped with necessary measuring and conditioning instruments to handle the dust samples collected, shall be available for sample analysis, and equipment calibration and maintenance. The laboratory should be HOKLAS accredited.
- 4.2.8. An alternative non-HOKLAS accredited laboratory was set-up for carrying out the laboratory analysis, the laboratory equipment was approved by the ER on 8 February 2011 and the measurement procedures were witnessed by the IEC. Any measurement performed by the laboratory was demonstrated to the satisfaction of the ER and IEC. IEC shall regularly audit to the measurement performed by the laboratory to ensure the accuracy of measurement results.
- 4.2.9. Filter paper of size 8" x 10" shall be labelled before sampling. It shall be a clean filter paper with no pinholes, and shall be conditioned in a humidity-controlled chamber for over 24-hours and be pre-weighed before use for the sampling.
- 4.2.10. After sampling, the filter paper loaded with dust shall be kept in a clean and tightly sealed plastic bag. The filter paper shall then be returned to the laboratory for reconditioning in the humidity controlled chamber followed by accurate weighing by an electronic balance with readout down to 0.1 mg. The balance shall be regularly calibrated against a traceable standard.
- 4.2.11. All the collected samples shall be kept in a good condition for 6 months before disposal.

IMPACT MONITORING FOR ODOUR PATROL

- 4.2.12. Odour patrols along the shorelines of Causeway Bay Typhoon Shelter and ex-Wan Chai Public Cargo Working Area when there is temporary reclamation in Causeway Bay Typhoon Shelter and/or in the ex-Wan Chai Public Cargo Working Area, or when there is dredging of the odorous sediment and slime at the south-western corner of the Causeway Bay Typhoon Shelter. Odour patrols will be carried out at bi-weekly intervals during July, August and September by a qualified person of the ET who shall:
- be at least 16 years of age;
 - be free from any respiratory illnesses; and
 - not be allowed to smoke, eat, drink (except water) or use chewing gum or sweets 30 min
 - before and during odour patrol
- 4.2.13. Odour patrol shall be conducted by independent trained personnel / competent persons patrolling and sniffing around the shore as shown in **Figure 4.1** to detect any odour at the concerned hours (afternoon is preferred for higher daily temperature).
- 4.2.14. The qualified person will use the nose (olfactory sensor) to sniff odours at different locations. The main odour emission sources and the areas to be affected by the odour nuisance will be identified.

4.2.15. The perceived odour intensity is to be divided into 5 levels which are ranked in the descending order as follows:

- 0 - Not detected. No odour perceived or an odour so weak that it cannot be easily characterized or described;
- 1 - Slight Identifiable odour, and slight chance to have odour nuisance;
- 2 - Moderate Identifiable odour, and moderate chance to have odour nuisance;
- 3 - Strong Identifiable, likely to have odour nuisance;
- 4 - Extreme Severe odour, and unacceptable odour level.

4.2.16. The findings including odour intensity, odour nature and possible odour sources, and also the local wind speed and direction at each location will be recorded. In addition, some relevant meteorological and tidal data such as daily average temperature, and daily average humidity, on that surveyed day will be obtained from the Hong Kong Observatory Station for reference. The Action and Limit levels for odour patrol are shown in **Appendix 6.1**.

4.2.17. The qualified odour patrol member has individual n-butanol thresholds complied with the requirement of European Standard Method of Air Quality – Determination of Odour Concentration by Dynamic Olfactometry (EN13725) in the range of 20 to 80 ppb.

4.3 Water Quality Monitoring

4.3.1. The EIA Report has identified that the key water quality impact would be associated with the dredging works during the construction phase. Marine water quality monitoring for dissolved oxygen (DO), suspended solid (SS) and turbidity is therefore recommended to be carried out at selected WSD flushing water intakes. The impact monitoring should be carried out during the proposed dredging works to ensure the compliance with the water quality standards.

4.3.2. The updated EM&A Manual for EP-356/2009 (Version in March 2011) is approval by EPD on 29 April 2011. As such, the Action Level and Limit Level for the wet season (April – September) will be effected and applied to the water quality monitoring data from 30 April 2011.

Water Quality Monitoring Stations

4.3.3. It is proposed to monitor the water quality at 9 WSD salt water intakes and 14 cooling water intakes along the seafront of the Victoria Harbour. The proposed water quality monitoring stations of the Project are shown in **Table 4.4** and **Figure 4.1**. **Appendix 4.1** shows the established Action/Limit Levels for the monitoring works.

Table 4.4 Marine Water Quality Stations for Water Quality Monitoring

Station Ref.	Location	Easting	Northing
WSD Salt Water Intake			
WSD7	Kowloon South	834150.0	818300.3
WSD9	Tai Wan	837921.0	818330.0
WSD10	Cha Kwo Ling	841900.9	817700.1
WSD15	Sai Wan Ho	841110.4	816450.1
WSD17	Quarry Bay	839790.3	817032.2
WSD19	Sheung Wan	833415.0	816771.0

Station Ref.	Location	Easting	Northing
WSD20	Kennedy Town	830750.6	816030.3
WSD21	Wan Chai	836220.8	815940.1
RW1	Wan Chai (Reprovision)	836188.8	815911.1
Cooling Water Intake			
C1	HKCEC Extension	835885.6	816223.0
C2	Telecom House	835647.9	815864.4
C3	HKCEC Phase I	835836.2	815910.0
C4e	Great Eagle Centre	835932.8	815888.2
C4w	Wan Chai Tower	835629.8	815889.2
C5e	Sun Hung Kai Centre (Eastern)	836250.1	815932.2
C5w	Sun Hung Kai Centre (Western)	836248.1	815933.2
C6	Excelsior Hotel	837009.6	815999.3
C7	Windsor House	837193.7	816150.0
C8	City Garden	837970.6	816957.3
C9	Provident Garden	838355.0	817116.6
RC1	Proposed HKAPA Extension	835487.7	815987.7
RC5	Sun Hung Kai Centre (Reprovision)	836291.4	816029.7
RC7	Windsor House (Temporary Dilution)	837245.2	816156.6

WATER QUALITY PARAMETERS

- 4.3.4. Monitoring of dissolved oxygen (DO), turbidity and suspended solids (SS) shall be carried out at WSD flushing water intakes and cooling water intakes. DO and Turbidity are measured in-situ while SS is determined in laboratory.
- 4.3.5. In association with the water quality parameters, other relevant data shall also be measured, such as monitoring location/position, time, sampling depth, water temperature, pH, salinity, dissolved oxygen (DO) saturation, weather conditions, sea conditions, tidal stage, and any special phenomena and work underway at the construction site etc.

SAMPLING PROCEDURES AND MONITORING EQUIPMENT

- 4.3.6. The interval between two sets of monitoring should not be less than 36 hours except where there are exceedances of Action and/or Limit Levels, in which case the monitoring frequency will be increased. **Table 4.5** shows the proposed monitoring frequency and water quality parameters. Duplicate in-situ measurements and water sampling should be carried out in each sampling event. For selection of tides for in-situ measurement and water sampling, tidal range of individual flood and ebb tides should be not less than 0.5m.

Table 4.5 Marine Water Quality Monitoring Frequency and Parameters

Activities	Monitoring Frequency ¹	Parameters ²
During the 4-week baseline monitoring period	Three days per week, at mid-flood and mid-ebb tides	Turbidity, Suspended Solids (SS), Dissolved Oxygen (DO), pH, Temperature, Salinity

Activities	Monitoring Frequency¹	Parameters²
During marine construction works	Three days per week, at mid-flood and mid-ebb tides	Turbidity, Suspended Solids (SS), Dissolved Oxygen (DO), pH, Temperature, Salinity
After completion of marine construction works	Three days per week, at mid-flood and mid-ebb tides	Turbidity, Suspended Solids (SS), Dissolved Oxygen (DO), pH, Temperature, Salinity

Notes:

1. For selection of tides for in-situ measurement and water sampling, tidal range of individual flood and ebb tides should be not less than 0.5m.
2. Turbidity should be measured in situ whereas SS should be determined by laboratory.

DISSOLVED OXYGEN AND TEMPERATURE MEASURING EQUIPMENT

4.3.7. The instrument should be a portable, weatherproof dissolved oxygen measuring instrument complete with cable, sensor, comprehensive operation manuals, and use a DC power source. It should be capable of measuring:

- a dissolved oxygen level in the range of 0-20 mg/l and 0-200% saturation
- a temperature of 0-45 degree Celsius

4.3.8. It should have a membrane electrode with automatic temperature compensation complete with a cable. Sufficient stocks of spare electrodes and cables should be available for replacement where necessary. (e.g. YSI model 59 meter, YSI 5739 probe, YSI 5795A submersible stirrer with reel and cable or an approved similar instrument).

4.3.9. Should salinity compensation not be build-in in the DO equipment, in-situ salinity shall be measured to calibrate the DO equipment prior to each DO measurement.

TURBIDITY MEASUREMENT INSTRUMENT

4.3.10. The instrument should be a portable, weatherproof turbidity-measuring instrument complete with comprehensive operation manual. The equipment should use a DC power source. It should have a photoelectric sensor capable of measuring turbidity between 0-1000 NTU and be complete with a cable (e.g. Hach model 2100P or an approved similar instrument).

SAMPLER

4.3.11. A water sampler comprises a transparent PVC cylinder, with a capacity of not less than 2 litres, and can be effectively sealed with latex cups at both ends. The sampler should have a positive latching system to keep it open and prevent premature closure until released by a messenger when the sampler is at the selected water depth (e.g. Kahlsico Water Sampler or an approved similar instrument).

SAMPLE CONTAINER AND STORAGE

4.3.12. Water samples for suspended solids measurement should be collected in high-density polythene bottles, packed in ice (cooled to 4°C without being frozen), and delivered to ALS Technichem (HK) Pty Ltd. as soon as possible after collection for analysis.

WATER DEPTH DETECTOR

4.3.13. A portable, battery-operated echo sounder shall be used for the determination of water depth at each designated monitoring station. This unit can either be handheld or affixed to the bottom of the workboat, if the same vessel is to be used throughout the monitoring programme.

SALINITY

- 4.3.14. A portable salinometer capable of measuring salinity in the range of 0-40 ppt shall be provided for measuring salinity of the water at each of monitoring location.

MONITORING POSITION EQUIPMENT

- 4.3.15. A hand-held or boat-fixed type digital Global Positioning System (GPS) with waypoint bearing indication or other equivalent instrument of similar accuracy shall be provided and used during monitoring to ensure the monitoring vessel is at the correct location before taking measurements.

CALIBRATION OF IN-SITU INSTRUMENTS

- 4.3.16. All in-situ monitoring instrument shall be checked, calibrated and certified by a laboratory accredited under HOKLAS or equivalent before use, and subsequently re-calibrated at 3 monthly intervals throughout all stages of the water quality monitoring. Responses of sensors and electrodes should be checked with certified standard solutions before each use. Wet bulb calibration for a DO meter shall be carried out before measurement at each monitoring location.
- 4.3.17. For the on site calibration of field equipment by the ET, the BS 127:1993, "Guide to Field and on-site test methods for the analysis of waters" should be observed.
- 4.3.18. Sufficient stocks of spare parts should be maintained for replacements when necessary. Backup monitoring equipment shall also be made available so that monitoring can proceed uninterrupted even when some equipment is under maintenance, calibration, etc.
- 4.3.19. Current calibration certificates of equipments are presented in **Appendix 4.2**.

LABORATORY MEASUREMENT / ANALYSIS

- 4.3.20. Analysis of suspended solids has been carried out in a HOKLAS accredited laboratory, ALS Technichem (HK) Pty Ltd. Water samples of about 1L shall be collected at the monitoring stations for carrying out the laboratory SS determination. The SS determination work shall start within 24 hours after collection of the water samples. The SS determination shall follow APHA 19ed or equivalent methods subject to the approval of IEC and EPD.

ENHANCED WATER QUALITY MONITORING IN THE EX-WAN CHAI PUBLIC CARGO WORKING AREA AND THE CAUSEWAY BAY TYPHOON SHELTER

- 4.3.21. The enhanced water quality monitoring and audit programme is to avoid aggravation of odour nuisance from seawater arising from temporary reclamation in the ex-Wan Chai Public Cargo Working Area and the Causeway Bay Typhoon Shelter.
- 4.3.22. Dissolved oxygen monitoring at the intakes C6 and C7 in Causeway Bay Typhoon Shelter when there is temporary reclamation in Causeway Bay Typhoon Shelter and at the south-western and south-eastern corners of the ex-Wan Chai Public Cargo Working Area. The proposed water quality monitoring stations of the Project are shown in **Table 4.6** and **Figure 4.1**.

Table 4.6 Marine Water Quality Stations for Enhanced Water Quality Monitoring

Station	Location

Station	Location
C6	Excelsior Hotel
C7	Windsor House
Ex-WPCWA-SW	South-western of the ex-Wan Chai Public Cargo Working Area
Ex-WPCWA-SE	South-eastern of the ex-Wan Chai Public Cargo Working Area

4.3.23. The monitoring of dissolved oxygen are to be carried out 3 days per week, at mid-flood and mid-ebb tides for 3 water depths (1m below water surface, mid-depth and 1m above sea bed, except where the water depth less than 6m, the mid-depth may be omitted. If the water depth be equal to or less than 3m, only the mid-depth will be monitored).

DAILY SS MONITORING AND 24 HOURS TURBIDITY MONITORING SYSTEM

4.3.24. During dredging of the sediment at the south-western corner of the Causeway Bay Typhoon Shelter, daily monitoring of suspended solids and 24 hour monitoring of turbidity at the cooling water intakes (C6 and C7) shall be conducted.

4.3.25. The 24 hours monitoring of turbidity at the cooling water intakes (C6 and C7) shall be established by setting up a continuous water quality monitoring station in front of the intakes during the dredging activities. The monitoring system include the turbidity sensor and data logger which is capable of data capturing at every 5 minutes. The data shall be downloaded daily and compared with the Action and Limit level determined during the baseline water quality monitoring at the cooling water intake locations.

ADDITIONAL DISSOLVED OXYGEN MONITORING FOR CULVERT L WATER DISCHARGE FLOW

4.3.26. In response to the Condition 2.18 of the Environmental Permit no. EP-356/2009 requiring that a silt curtain / impermeable barrier system be installed to channel water discharge flow from Culvert L to locations outside the embayment area, a proposed replacement of the requirement with additional dissolved oxygen monitoring has been conducted at three monitoring stations, namely A, B and C between the eastern seawall of Central Reclamation Phase III and the HKCEC Extension since November 2011 under EP-356/2009 so that DO level between the eastern seawall of Central Reclamation Phase II and the HKCEC extension could be continuously monitored.

4.3.27. The proposed DO monitoring stations of the Project are shown in **Table 4.7** and **Figure 4.1**.

Table 4.7 Marine Water Quality Stations for Additional DO Monitoring

Station	Easting	Northing
A	835468	815857
B	835572	815961
C	835659	816271

4.3.28. The monitoring of dissolved oxygen are to be carried out once per week, at mid-flood and mid-ebb tides for 3 water depths (1m below water surface, mid-depth and 1m above sea bed,



except where the water depth less than 6m, the mid-depth may be omitted. If the water depth be equal to or less than 3m, only the mid-depth will be monitored).

5. Monitoring Results

5.0.1. The environmental monitoring will be implemented based on the division of works areas of each designed project managed under different contracts with separate FEP applied by individual contractors. Overall layout showing work areas of various contracts, latest status of work commencement and monitoring stations is shown in **Figure 2.1** and **Figure 4.1**. The monitoring results are presented in according to the Individual Contract(s).

5.0.2. In the reporting month, the concurrent contracts are as follows:

- Contract no. HK/2009/01 – Wan Chai Development Phase II – Central-Wan Chai Bypass at Hong Kong Convention and Exhibition Centre; and
- Contract no. HK/2009/02 Wan Chai Development Phase II – Central-Wan Chai Bypass at Wan Chai East
- Contract no. HY/2009/15 - Central-Wanchai Bypass – Tunnel (Causeway Bay Typhoon Shelter Section)
- Contract no. HK/2010/06 Wan Chai Development Phase II – Central-Wan Chai Bypass over MTR Tsuen Wan Line
- Contract no. HY/2009/19- Cental- Wan Chai Bypass Tunnel (North Point Section) and Island Eastern Corridor Link

5.0.3. The environment monitoring schedules for reporting month and coming month are presented in **Appendix 5.1**.

5.1 Noise Monitoring Results

Contract no. HK/2009/01 - Wan Chai Development Phase II – Central –Wanchai Bypass at HKCEC, Contract no. HK/2009/02 - Wan Chai Development Phase II – Central – Wan Chai Bypass at WanChai East and Contract no. HK/2010/06 Wan Chai Development Phase II – Central-Wan Chai Bypass over MTR Tsuen Wan Line

5.1.1. The proposed division of noise monitoring stations are summarized in **Table 5.2** below.

Table 5.2 Noise Monitoring Station for Contract nos. HK/2009/01, HK/2009/02 and HK/2010/06

Station	Description
M1a	Harbour Road Sports Centre

5.1.2. Daytime and evening period noise monitoring was conducted at the Harbour Road Sport Centre in the reporting month.

5.1.3. No exceedance was recorded in this reporting period. Details of noise monitoring results and graphical presentation can be referred in **Appendix 5.2**

Contract no. HY/2009/15 - Central-Wanchai Bypass – Tunnel (Causeway Bay Typhoon Shelter Section)

5.1.4. The noise monitoring for HY/2009/15 was commenced on 10 November 2010. The proposed division of noise monitoring stations are summarized in **Table 5.3** below.

Table 5.3 Noise Monitoring Station for Contract no. HY/2009/15

Station	Description
M2b	Noon Gun Area
M3a	Tung Lo Wan Fire Station

5.1.5. Noise monitoring results measured in the period of daytime and restricted hour are reviewed and summarized. No exceedance was recorded in this reporting period. Details of noise monitoring results and graphical presentation can be referred in **Appendix 5.2**

Contract no. HY/2009/19- Wan Chai Bypass Tunnel (North Point Section) and Island Eastern Corridor Link

5.1.6. The proposed division of noise monitoring stations are summarized in **Table 5.4** below.

Table 5.4 Noise Monitoring Station for Contract no. HY/2009/19

Station	Description
M3a	Tung Lo Wan Fire Station
M4b	Victoria Centre
M5b	City Garden
M6	HK Baptist Church Henrietta Secondary School

5.1.7. No action level exceedance and two limit level exceedances were recorded at M6 on 1 and 6 November 2012. Details of noise monitoring results and graphical presentation can be referred in **Appendix 5.2**

5.2 Real-time Noise Monitoring

Contract no. HY/2009/19 – Central- Wan Chai Bypass Tunnel (North Point Section) and Island Eastern Corridor Link

5.2.1 As the land-based piling and filling works- DP3 at Tin Hau had been completed on 3 September 2012 and confirmed by RSS, the real-time noise monitoring results at FEHD Hong Kong Transport Section Whitfield Depot was excluded under EP-356/2009 since 28 November 2012.

5.2.2 The real-time noise monitoring at RTN2-Oil Street Community Liaison Centre has been relocated to City Garden Electric Centre (RTN2a- Electric Centre) on 5 Oct 2012, which is a representative of noise sensitive receiver- City Garden. The baseline noise level of RTN2a will adopt the results derived from the baseline noise monitoring conducted in Electric Centre from 4 December 2009 to 17 December 2009.

5.2.3 The major work activities for Contract no. HY/2009/11 was confirmed substantial complete by RSS on 4 January 2012. The construction site was handed over to contractor HY/2009/19 on 31 December 2011 and the FEP-01/356/2009 was surrendered on 22 Oct 2012.

5.2.4 No exceedance was recorded in this reporting month.

5.2.5 Real-time noise monitoring at FEHD Hong Kong Transport Section Whitfield Depot commenced external wall renovation since 1 June 2012

Table 5.5 Real Time Noise Monitoring Station for Contract no. HY/2009/19

District	Station	Description
Tin Hau	RTN1	FEHD Hong Kong Transport Section Whitfield Depot
North Point	RTN2	Oil Street Community Liaison Centre
North Point	RTN2a	Electric Centre

- Real time noise monitoring results and graphical presentation during night time period are for information only.
- RTN2 had been relocated to RTN2a since 5 Oct 2012
- RTN1 monitoring had been finished on 28 Nov 2012

5.2.6 Details of real time noise monitoring results and graphical presentation can be referred to **Appendix 5.5.**

5.3 Air Monitoring Results

5.3.1. Due to extension of site boundary by contractor of HY/2009/19, location of air monitoring station CMA1b – Oil Street Community Liaison Centre has been finely adjusted on 21 April 2012.

5.3.2. Due to lack of electricity supply, the 24-hr TSP monitoring at the following stations were rescheduled:

CMA2a: from 8 and 14 November 2012 to 9 and 15 November 2012

CMA5a: from 8 November 2012 to 9 November 2012

Contract no. HK/2009/01 - Wan Chai Development Phase II – Central –Wanchai Bypass at HKCEC

5.3.3. Air monitoring was commenced on 1 April 2011 in response to the commencement of the land-filling work for Contract no. HK/2009/01. The proposed divisions of air monitoring stations are summarized in **Table 5.7** below. No exceedance was recorded in the reporting month.

Table 5.7 Air Monitoring Stations for Contract no. HK/2009/01

Station	Description
CMA5a	Children Playgrounds opposite to Pedestrian Plaza
CMA6a	WDII PRE Site Office

Contract no. HK/2009/02 - Wan Chai Development Phase II – Central – Wan Chai Bypass at WanChai East

5.3.4. Air monitoring was commenced in mid-January 2011 for the land-filling work for Contract no. HK/2009/02. The proposed division of air monitoring stations are summarized in **Table 5.8** below. No exceedance was recorded in the reporting month.

Table 5.8 Air Monitoring Station for Contract no. HK/2009/02

Station	Description

Station	Description
CMA4a	Society for the Prevention of Cruelty to Animals

Contract no. HY/2009/15 - Central-Wanchai Bypass – Tunnel (Causeway Bay Typhoon Shelter Section)

- 5.3.5. Air monitoring was commenced on 15 March 2011 for the land filling work for Contract no. HY/2009/15. The proposed division of air monitoring stations are summarized in **Table 5.9** below. No exceedance was recorded in the reporting month.

Table 5.9 Air Monitoring Station for Contract no. HY/2009/15

Station	Description
CMA3a	CWB PRE Site Office

Contract no. HY/2009/19- Wan Chai Bypass Tunnel (North Point Section) and Island Eastern Corridor Link

- 5.3.6. The proposed division of air monitoring stations are summarized in Table 5.10 below. No exceedance was recorded in the reporting month.

Table 5.10 Air Monitoring Stations for Contract no. HY/2009/19

Station	Description
CMA1b	Oil St Community Liaison Centre
CMA2a	Causeway Bay Community Centre

5.4 Water Monitoring Results.

- 5.4.1. Based on the safety concern when the lighting system for the access to C3 was off on 3 and 6 Nov 2012 during ebb tide and flood tide, the water quality monitoring were cancelled on 3 and 6 November during ebb tide and flood tide.
- 5.4.2. Based on the safety concern when the lighting system for the access to C3 was off, the water quality monitoring were cancelled in the following dates and tides:
- 2 Nov 2012 Mid-Flood tide
 - 3 Nov 2012 Mid-Ebb tide
 - 5 Nov 2012 Mid-Flood tide
 - 6 Nov 2012 Mid-Ebb tide
- 5.4.3. Due to the lighting system for the access to C3 was off on 19 Nov 2012 during ebb tide, the sample for C3 was taken in the alternative location under contingency plan
- 5.4.4. Due to the blockage of road access to C5e and C5w on 17 Nov 2012 during mid flood and mid-ebb tide, the sample was taken under contingency plan and the result was presented in C5e WQM result on 17 Nov 2012 during mid-flood and mid-ebb
- 5.4.5. WDII/RSS advised that the dredging works for submarine pipeline at Victoria Harbour had been completed in January 2012. Therefore, the concurrent dredging activities at Sewage

- Pipeline Zone and reclamation shoreline zone TCBR under the EP-356/2009 scenario 2B no longer exist. As such, with reference to Table 5.39 of the EIA Report for Wan Chai Development Phase II and Central-Wan Chai Bypass, the application of silt screen for cooling water intakes for Queensway Government Offices was suspended and the others remain unchanged.
- 5.4.6. Based on the joint inspection on 4 Jan 2012 for the NPR area, the 4-week water quality monitoring at WSD9, WSD10, WSD15, WSD17, C8, C9 to confirm no water deterioration with respect to NPR was commenced since 7 Jan 2012 and it was completed on 6 February 2012.
- 5.4.7. Water quality monitoring at WSD10 and WSD15 was temporary suspended while water quality monitoring at WSD9 and WSD17 was implemented with respect to HK/2009/02 from 8 Feb 12 onwards;
- 5.4.8. Water quality monitoring at C8 and C9 have been implemented with respect to HY/2009/19 since the marine bore piling work started on 28 Jan 12.
- 5.4.9. Based on the safety concern when external façade refurbishment was conducted by contractor employed by Provident Centre (C9) since 3 Feb 2012, there is a fine adjustment of the sampling location of water quality monitoring at C9 to the closest accessible point prior to the completion of the external façade refurbishment work.
- 5.4.10. With respect to the trial dredging at WCR2 was scheduled on 20, 22, 24, 25 March and 1, 3, 11, 13, 15, 17, 19, 20 Apr and 3 May 2012, on-going water quality monitoring results at WSD21 during this period was checked and indicated that there was no contribution due to the trial dredging operation. Enhanced review of water quality around WCR2 was also implemented and no deterioration in the water quality was observed.
- 5.4.11. Due to the access of water monitoring station at WSD19 was blocked by LCSD construction works from 3 April 2012 to 2 May 2012 and lead to the inaccessibility of sampling either land and marine, there is a fine adjustment of the sampling point of WSD 19 since 5 April 2012 to the closest accessible point prior to the completion of the construction activities.
- 5.4.12. Due to the dredging works for Cross Harbour Water Mains from Wan Chai to Tsim Sha Tsui-DP6 was completed on 26 March 2012, the temporary suspension of impact water quality monitoring at WSD7 and WSD20 after 27 April 2012 for the water quality monitoring at WSD7 and WSD20 have been monitored for 4-week period after the completion of DP6 to confirm no water deterioration.

Contract no. HK/2009/01 - Wan Chai Development Phase II – Central –Wanchai Bypass at HKCEC

- 5.4.13. Water monitoring for Contract no. HK/2009/01 was commenced on 23 July 2010. The proposed division of water monitoring stations are summarized in **Table 5.12** below.
- 5.4.14. Based on the safety concern when the lighting system for the access to C3 was off, the water quality monitoring were cancelled in the following dates and tides:
- 3 Nov 2012 During flood tide and ebb tide
- 5 Nov 2012 During flood tide

6 Nov 2012 During ebb tide

Table 5.12 Water Monitoring Stations for Contract no. HK/2009/01

Station Ref.	Location	Easting	Northing
WSD Salt Water Intake			
WSD7	Kowloon South	834150.0	818300.3
WSD19	Sheung Wan	833415.0	816771.0
WSD20	Kennedy Town	830750.6	816030.3
Cooling Water Intake			
C1	HKCEC Extension	835885.6	816223.0
C2	Telecom House	835647.9	815864.4
C3	HKCEC Phase I	835836.2	815910.0
C4e	Great Eagle Centre	835932.8	815888.2
C4w	Wan Chai Tower	835629.8	815889.2

Remarks:

- The water monitoring stations for the dredging works under Contract No. HK/2009/01 should also include WSD9, WSD17, WSD 21 and C5 if water quality monitoring at these locations have not been carried out by others. Similarly, the water monitoring stations for the dredging works under Contract No. HK/2009/02 should also include WSD7, WSD9, WSD17, WSD 19, C1, C2, C3 and C4 if water quality monitoring at these locations have not been carried out by others.
- WSD7 and WSD20 water quality monitoring were temporarily suspended since 27 Apr 2012.

Contract no. HK/2009/02 - Wan Chai Development Wan Chai Development Phase II – Central – Wan Chai Bypass at WanChai East

- 5.4.15. Water monitoring for Contract no. HK/2009/02 was commenced on 8 July 2010. The proposed division of water monitoring stations are summarized in **Table 5.13** below.
- 5.4.16. Due to the blockage of road access to C5e and C5w on 17 Nov 2012 during mid flood and mid-ebb tide, the sample was taken under contingency plan and the result was presented in C5e WQM result on 17 Nov 2012 during mid-flood and mid-ebb.

Table 5.13 Water Monitoring Stations for Contract no. HK/2009/02

Station Ref.	Location	Easting	Northing
WSD Salt Water Intake			
WSD21	Wan Chai	836220.8	815940.1
WSD9	Tai Wan	837921.0	818330.0
WSD17	Quarry Bay	839790.3	817032.2
Cooling Water Intake			
C5e	Sun Hung Kai Centre (Eastern)	836250.1	815932.2
C5w	Sun Hung Kai Centre (Western)	836248.1	815933.2

Remarks:

- The water monitoring stations for the dredging works under Contract No. HK/2009/01 should also include WSD9, WSD17, WSD 21 and C5 if water quality monitoring at these locations have not been carried out by others. Similarly, the water monitoring stations for the dredging works under Contract

No. HK/2009/02 should also include WSD7, WSD9, WSD17, WSD 19, C1, C2, C3 and C4 if water quality monitoring at these locations has not been carried out by others.

- Water quality monitoring at WSD9 and WSD 17 was implemented with respect to HK/2009/02 from 8 Feb 2012.

Contract no. HK/2010/06 - Wan Chai Development Phase II – Central –Wanchai Bypass over MTR Tsuen Wan Line

5.4.17. Water monitoring for Contract no. HK/2010/06 was commenced on 8 March 2011. The proposed division of water monitoring stations are summarized in **Table 5.14** below.

Table 5.14 Water Monitoring Stations for Contract no. HK/2010/06

Station Ref.	Location	Easting	Northing
Cooling Water Intake			
C2	Telecom House	835647.9	815864.4

Contract no. HY/2009/15 - Central-Wanchai Bypass – Tunnel (Causeway Bay Typhoon Shelter Section)

5.4.18. As the removal of reclamation work of TS1 at CBTS has been completed, all procedures have been rectified and complied with the conditions set in EP-356/2009 and FEP-04/356/2009.

5.4.19. Due to the commencement of the maintenance dredging on 10 November 2010, water quality monitoring for Contract no. HY/2009/15 was commenced on 9 November 2010. The proposed division of water monitoring stations are summarized in **Table 5.15** below.

Table 5.15 Water Monitoring Stations for Contract no. HY/2009/15

Station Ref.	Location	Easting	Northing
Cooling Water Intake			
C6	Excelsior Hotel	837009.6	815999.3
C7	Windsor House	837193.7	816150.0

Remarks: - The cessation of seawater intake operation for C6 was confirmed on 17 May 2011, the water monitoring at C6 was then terminated since 17 May 2011.

Contract no. HY/2009/19 – Central- Wan Chai Bypass Tunnel (North Point Section) and Island Eastern Corridor Link

5.4.20. Due to the commencement of the marine bored piling on 28 Jan 2012, water quality monitoring for Contract no. HY/2009/19 was commenced on 28 Jan 2012. The proposed division of water monitoring stations are summarized in **Table 5.16** below.

Table 5.16 Water Monitoring Stations for Contract no. HY/2009/19

Station Ref.	Location	Easting	Northing
Cooling Water Intake			
C8	City Garden	837970.6	816957.3
C9	Provident Garden	838355.0	817116.6

Remarks: C8 and C9 monitoring commenced on 28 Jan 2012.

- 5.4.21. Based on the safety concern when external façade refurbishment was conducted by contractor employed by Provident Center (C9) between 9 January 2012 to 30 July 2012 which caused to the inaccessibility of sampling either land and marine since 3 Feb 2012, there is a fine adjustment of the sampling location of water quality monitoring at C9 since 10 March 2012 to the closest accessible point prior to the completion of the external façade refurbishment work.
- 5.4.22. Due to the access of water monitoring station at WSD19 was blocked by LCSD construction works from 3 April 2012 to 2 May 2012 and lead to the inaccessibility of sampling either land and marine, there is a fine adjustment of the sampling point of WSD 19 since 5 April 2012 to the closest accessible point prior to the completion of the construction activities.
- 5.4.23. As per the meeting with the representative of Excelsior Hotel and World Trade Centre on 17 May 2011, they confirmed that the seawater intake for The Excelsior was no longer in use and replaced by the connected permanent water supply from WSD pipelines since 11 January 2011. Thus, the impact water quality monitoring for the cooling intake - C6 was terminated effective from 26 May 2011.
- 5.4.24. 24 hours monitoring of turbidity at the cooling water intakes at C7 was conducted. With respect to the seawall collapsing at TS4 on 17 November 2011, the 24 hours turbidity monitoring and was kept in November 2011. Since the reinstating the seawall was completed on 13 January 2012 and no any water deterioration was performed, 24 hour turbidity monitoring was then suspended on 27 January 2012.
- 5.4.25. Water monitoring results measured in this reporting period are reviewed and summarized. Details of water quality monitoring results and graphical presentation can be referred in **Appendix 5.4**.

Table 5.17 Summary of Water Quality Monitoring Exceedances in Reporting Month

Contract no.	Water Monitoring Station	Mid-flood						Mid-ebb					
		DO		Turbidity		SS		DO		Turbidity		SS	
		AL	LL	AL	LL	AL	LL	AL	LL	AL	LL	AL	LL
HK/2009/01	WSD19	0	0	2	1	0	1	0	0	3	2	0	1
	C1	0	0	0	0	0	0	0	0	0	0	0	0
	C3	0	0	0	0	1	0	0	0	0	0	0	0
	C4e	1	0	0	0	0	0	0	0	0	0	0	0
	C4w	1	0	0	0	0	0	0	0	0	0	1	0
Monitoring finished on 27 April 2012	WSD20	0	0	0	0	0	0	0	0	0	0	0	0
	WSD7	0	0	0	0	0	0	0	0	0	0	0	0
HK/2009/01 & HK/2010/06	C2	0	0	0	0	0	0	0	0	0	0	0	0
HK/2009/02 Monitoring started on 8 Feb 2012	C5e	0	0	0	0	0	0	0	0	1	0	1	0
	C5w	0	0	1	1	0	1	0	0	0	1	1	0
	WSD21	0	0	0	0	0	0	0	0	1	1	1	1
	WSD9	0	0	1	0	0	1	0	0	0	0	0	0
	WSD17	0	0	4	2	0	3	0	0	2	0	0	1
HY/2009/15	C7	1	0	0	1	0	0	0	0	0	0	0	0
HY/2009/19 Monitoring started on 28 Jan 2012	C8	0	0	1	1	0	0	0	0	1	1	0	0
	C9	0	0	3	4	2	0	0	0	1	1	0	0
Total		3	0	12	10	3	6	0	0	9	6	4	3

- Remarks: - The cessation of seawater intake operation for C6 was confirmed on 17 May 2011, the water monitoring at C6 was then terminated since 17 May 2011.
- WSD9 and WSD17 were implemented with respect to HK/2009/02 from 8 Feb 2012.
 - 4-week water quality monitoring at WSD9, WSD10, WSD15, WSD17, C8, C9 were completed on 6 Feb 2012.
 - C8 and C9 were implemented with respect to HY/2009/19 from 28 Jan 2012.
 - WSD7 and WSD20 were temporarily suspended from 27 Apr 2012

5.4.26. Investigation found that no exceedance was related to project works. The details of the recorded exceedances can be referred to the Section 6.4.

5.4.27. Enhanced DO monitoring at 4 monitoring stations in Causeway Bay Typhoon Shelter and Ex-Public Cargo Works Area was conducted three days per week during the reporting period. The action and limit level exceedances of water quality monitoring are summarized in **Table 5.18**.

Table 5.18 Summary of Enhanced Dissolved Oxygen Monitoring Exceedances in Reporting Month

Contract no.	Water Monitoring Station	Mid-flood	Mid-ebb
		DO	DO

		AL	LL	AL	LL
HY/2009/15	C6	0	0	1	0
	C7	0	1	1	0
	Ex-WPCWA SW	0	6	1	1
	Ex-WPCWA SE	4	5	5	3
Total		4	12	8	4

5.4.28. There were 12 action level exceedances and 16 limit level exceedances recorded in enhanced dissolved oxygen monitoring in this reporting period.

5.4.29. In response to the Condition 2.18 of the Environmental Permit no. EP-356/2009 requiring that a silt curtain / impermeable barrier system be installed to channel water discharge flow from Culvert L to locations outside the embayment area, a proposed replacement of the requirement with additional dissolved oxygen monitoring has been conducted at three monitoring stations, namely A, B and C between the eastern seawall of Central Reclamation Phase III and the HKCEC Extension since November 2011 under EP-356/2009 so that DO level between the eastern seawall of Central Reclamation Phase II and the HKCEC extension could be continuously monitored. Details of additional DO monitoring results can be referred in **Appendix 5.4a.**

5.5 Waste Monitoring Results

Contract no. HK/2009/01 - Wan Chai Development Phase II – Central –Wanchai Bypass at HKCEC

5.5.1. No Inert C&D waste was disposed and non- inert C&D waste was disposed of in this reporting month. Details of the waste flow table are summarized in **Table 5.19.**

Table 5.19 Details of Waste Disposal for Contract no. HK/2009/01

Waste Type	Quantity this month	Cumulative Quantity-to-Date	Disposal / Dumping Grounds
Inert C&D materials disposed, m ³	0	22245.415	TKO137, TM38
Inert C&D materials recycled, m ³	0	5104.5	N/A
Non-inert C&D materials disposed, m ³	42.38	1092.08	SENT Landfill
Non-inert C&D materials recycled, kg	0	151143	N/A
Chemical waste disposed, kg	200	8250	N/A
*Marine Sediment (Type 1 – Open Sea Disposal), m ³	0 (Bulk Volume)	91164.2 (Bulk Volume)	South of Cheung Chau

Waste Type	Quantity this month	Cumulative Quantity-to-Date	Disposal / Dumping Grounds
* Marine Sediment (Type 1 – Open Sea Disposal (Dedicate Sites) & Type 2 – Confined Marine Disposal) , m ³	0 (Bulk Volume)	43785 (Bulk Volume)	East of Cha Chau
Dredged Sediment Requiring Type 3 – Special Treatment / Disposal contained in Geosynthetic Containers	0 (Bulk Volume)	6773 (Bulk Volume)	East of Cha Chau

- 5.5.2. There were no marine sediments Type 1 – Open Sea Disposal (Dedicate Sites) & Type 2 – Confined Marine Disposal disposed in the reporting month.

Contract no. HK/2009/02 - Wan Chai Development Phase II – Central – Wan Chai Bypass at WanChai East

- 5.5.3. Inert and non- inert C&D waste were disposed of in this reporting month. Details of the waste flow table are summarized in **Table 5.20**.

Table 5.20 Details of Waste Disposal for Contract no. HK/2009/02

Waste Type	Quantity this month	Cumulative Quantity-to-Date	Disposal / Dumping Grounds
Inert C&D materials disposed, m ³	5677.63	219417.03	TKO137 / TM 38
Inert C&D materials recycled, m ³	0	18161	N/A
Non-inert C&D materials disposed, m ³	48.37	697.37	SENT Landfill
Non-inert C&D materials recycled, m ³	N/A	N/A	N/A
Chemical waste disposed, kg	700	6221	N/A
Marine Sediment (Type 1 – Open Sea Disposal), m ³	0	154,827 (Bulk volume)	South of Cheung Chau
Marine Sediment (Type 1 – Open Sea Disposal (Dedicate Sites) & Type 2 – Confined Marine Disposal) , m ³	782	115246 (Bulk volume)	East of Sha Chau

Marine Sediment (Type 1 – Open Sea Disposal (Dedicate Sites) & Type 2 – Confined Marine Disposal) was disposed of in this reporting month.

Contract no. HY/2009/15 - Central-Wanchai Bypass – Tunnel (Causeway Bay Typhoon Shelter Section)

5.5.4. No Inert C&D waste and non- inert C&D waste was disposed of in this reporting month. Details of the waste flow table are summarized in **Table 5.21**

Table 5.21 Details of Waste Disposal for Contract no. HY/2009/15

Waste Type	Quantity this month	Cumulative Quantity-to-Date	Disposal / Dumping Grounds
Inert C&D materials disposed, m ³	NIL	141579.2	Tuen Mun Area 38
	NIL	65216	TKO137 FB
Inert C&D materials recycled, m ³	NIL	304	ex-PCWA
	NIL	111.9	TS4
Non-inert C&D materials disposed, m ³	NIL	252.2	SENT Landfill
Non-inert C&D materials recycled, kg	NIL	299361.5	N/A
Chemical waste disposed, kg	NIL	8,200	N/A
Marine Sediment (Type 1 – Open Sea Disposal), m ³	NIL	97,857 (Bulk Volume)	South of Cheung Chau
Marine Sediment (Type 1 – Open Sea Disposal (Dedicate Sites) & Type 2 – Confined Marine Disposal) , m ³	NIL	207,285 (Bulk Volume)	East of Sha Chau
Marine Sediment (Type 3 – Special Treatment / Disposal contained in Geosynthetic Containers)	NIL	7,050 (Bulk Volume)	East of Sha Chau

No Marine sediment (Type 1 – Open Sea Disposal) was disposed of in this reporting month.

Contract no. HK/2010/06 - Wan Chai Development Phase II – Central – Wan Chai Bypass over MTR Tsuen Wan Line

5.5.5. Non-inert C&D waste was disposed and Inert C&D waste was recycled in this reporting month. Details of the waste flow table are summarized in **Table 5.22**.

Table 5.22 Details of Waste Disposal for Contract no. HK/2010/06

Waste Type	Quantity this month	Cumulative Quantity-to-Date	Disposal / Dumping Grounds
Inert C&D materials disposed, m ³	0	11366.23	TM38
Inert C&D materials recycled, m ³	36.3	348.1	N/A
Non-inert C&D materials disposed, m ³	18.96	21.35	N/A
Non-inert C&D materials recycled, kg	0	1374.5	N/A
Chemical waste disposed, L	0	600	N/A

Waste Type	Quantity this month	Cumulative Quantity-to-Date	Disposal / Dumping Grounds
Marine Sediment (Type 1 – Open Sea Disposal), m ³	0 (Bulk Volume)	3,694 (Bulk Volume)	South Cheung Chau
Marine Sediment (Type 1 – Open Sea Disposal (Dedicate Sites) & Type 2 – Confined Marine Disposal) , m ³	0 (Bulk Volume)	12,297 (Bulk Volume)	East Sha Chau

There were no marine sediments Type 1 – Open Sea Disposal (Dedicate Sites) & Type 2 – Confined Marine Disposal dredging from bore-piling casing in the reporting month.

Contract no. HY/2009/19 –Central- WanChai Bypass Tunnel (North Point Section) and Island Eastern Corridor Link

- 5.5.6. Inert and non-inert C&D waste were disposed of and recycled in this reporting month. Details of the waste flow table are summarized in **Table 5.23**.

Table 5.23 Details of Waste Disposal for Contract no. HY/2009/19

Waste Type	Quantity this month	Cumulative Quantity-to-Date	Disposal / Dumping Grounds
Inert C&D materials disposed, m ³	17872.18	93591.24	TM38
Inert C&D materials recycled, m ³	195	1323	N/A
Non-inert C&D materials disposed, m ³	39.32	151.53	N/A
Non-inert C&D materials recycled, kg	6.58	111.22	N/A
Chemical waste disposed, L	NIL	0.29	N/A
Marine Sediment (Type 1 – Open Sea Disposal), m ³	0	83	South Cheung Chau
Marine Sediment (Type 1 – Open Sea Disposal (Dedicate Sites) & Type 2 – Confined Marine Disposal) , m ³	0	482	East Sha Chau

There was no marine sediments Type1- Open Sea Disposal and Type 1 – Open Sea Disposal (Dedicate Sites) & Type 2 – Confined Marine Disposal dredging from bore-piling casing in the reporting month.

6. Compliance Audit

6.0.1. The Event Action Plan for construction noise, air quality and water quality are presented in Appendix 6.1.

6.1 Noise Monitoring

Contract no. HK/2009/01 - Wan Chai Development Phase II – Central –Wanchai Bypass at HKCEC

6.1.1 No exceedance was recorded in the reporting month.

Contract no. HK/2009/02 - Wan Chai Development Phase II – Central – Wan Chai Bypass at WanChai East

6.1.2 No exceedance was recorded in the reporting month.

Contract no. HY/2009/15 - Central-Wanchai Bypass – Tunnel (Causeway Bay Typhoon Shelter Section)

6.1.3 No exceedance was recorded in the reporting month.

Contract no. HK/2010/06 - Wan Chai Development Phase II – Central –Wanchai Bypass over MTR Tsuen Wan Line

6.1.4 No exceedance was recorded in the reporting month.

Contract no. HY/2009/19 – Central – Wanchai Bypass Tunnel (North Point Section) and Island Eastern Corridor Link under FEP-07/364/2009/A

6.1.5 Two limit level exceedances were recorded at M6 – HK Baptist Church Henrietta Secondary School on 1 and 6 November 2012 in the reporting month. Investigations found that major traffic noise was contributed in the noise monitoring and not related to the Project.

6.2 Real-time noise Monitoring

6.2.1 No exceedance was recorded in this reporting month

6.3 Air Monitoring

6.3.1. No exceedance was recorded in 1-hr TSP and 24-hrs TSP monitoring in the reporting month.

6.4 Water Quality Monitoring

Contract no. HK/2009/01 - Wan Chai Development Phase II – Central –Wanchai Bypass at HKCEC

6.4.1 There were occasionally DO and SS exceedances recorded at C3, C4e and C4w in this reporting month. Confirmed with Contractor, trimming work on CHWM was conducted during the water quality monitoring. In view that the water quality at monitoring stations located nearest the marine work site well below the Action level and the silt screen was in proper condition, the exceedances were considered not project related.

6.4.2 Turbidity and SS exceedances at WSD19 were occasionally recorded in this reporting month. In view that the water quality at monitoring stations located nearest the marine work site were well below Action Level and the silt screen was in proper condition, the exceedances were possible in relation to the changes of water quality in the vicinity of the water quality monitoring station and not project related.

Contract no. HK/2009/02 - Wan Chai Development Phase II – Central – Wan Chai Bypass at WanChai East

- 6.4.3 There were turbidity and SS exceedances recorded at C5w on 29 Oct 2012 during flood tide. Checking with Contractor's work, no marine work was conducted during monitoring. Checking with contractor's inspection record, the silt screen and silt curtain were in proper condition on that day. The exceedance was possible in relation to the trapping of unknown particles inside the silt screen. Contractor was reminded the water quality near to the intake should be provided with sufficient protection. The exceedance was not related to project works.
- 6.4.4 There was turbidity exceedance recorded at C5w on 31 Oct 2012 during flood tide. Checking with Contractor's work, no filling was conducted on that day. Checking with contractor's inspection record, cleaning screen panel at SHK intake was conducted during monitoring. The exceedance was possibly due to the cleaning of screen panels at the SHK intake. Materials from cleaning of screen panels was unavoidably collected during monitoring. The exceedance was considered not project related
- 6.4.5 There were turbidity and SS exceedances recorded at C5w and C5e on 31 October 2012 during ebb tide. Checking with Contractor's records, diver inspection at SHK's well was conducted at 1300. Checking with the Contractor and RSS daily records, the silt screen and silt curtain were in proper condition. The exceedance was possible in relation to the disturbance of sediment during diver inspection inside the SHK's well. The exceedances were considered not work related.
- 6.4.6 There was SS exceedance recorded at C5e on 17 Nov 2012 during ebb tide. Checking with Contractor's work, no marine work was conducted on that day. Checking with contractor's inspection record, the silt screen was in proper condition on that day. The exceedance was possibly relation to the natural variation or changes of water quality in the vicinity of the water quality monitoring station. The exceedance was considered not project related.
- 6.4.7 There were occasionally DO, turbidity and SS exceedances recorded at WSD21 on 8 and 17 November 2012 during ebb tide. Confirmed with Contractor, there was no work conducted during the water quality monitoring. The exceedance was considered as natural variation or changes of water quality in the vicinity of the water quality monitoring station and not project related.
- 6.4.8 There were occasionally turbidity and SS exceedances recorded at WSD17 and WSD9 in this reporting month. In view that the water quality at monitoring stations located nearest the marine work site were well below Action Level and the silt screen was in proper condition, the exceedance was possible in relation to the natural variation or changes of water quality in the vicinity of the water quality monitoring station and not project related.

Contract no. HY/2009/15 - Central-Wanchai Bypass – Tunnel (Causeway Bay Typhoon Shelter Section)

- 6.4.9 There were turbidity and DO exceedances recorded at C7 during mid-flood on 17 and 22 November 2012 respectively in this reporting month. After checking with the Contractor's works, the deployed silt curtain was in proper condition for TS2 seawall construction and

reclamation. The exceedances were possible in relation to the natural variation or changes of water quality in the vicinity of the water quality monitoring station and not project related.

- 6.4.10 There were occasionally DO exceedances at Ex-WPCWA SE and Ex-WPCWA SW recorded in this reporting month. No odour nuisance was noted during DO monitoring. After checking with Contractor, there was no marine work undertaken at ex-WPCWA. The exceedances were possible in relation to the accumulation of organic particles discharge from culvert near monitoring station and considered not related to the Projects works.

Contract no. HK/2010/06 - Wan Chai Development Phase II – Central –Wanchai Bypass over MTR Tsuen Wan Line

- 6.4.11 No exceedance was recorded in this reporting month.

Contract no. HY/2009/19- Central- Wan Chai Bypass Tunnel (North Point Section) and Island Eastern Corridor Link

- 6.4.12 There were occasionally turbidity and SS exceedances at C8 and C9 recorded in this reporting month. Confirmed with Contractor, there was no marine work conducted near C8 and C9. The exceedances were possible in relation to the accumulation of particles discharged from outfalls near monitoring stations and not related to project.
- 6.4.13 Summary for notification of exceedances can be referred to **Appendix 6.2.**

6.5 Review of the Reasons for and the Implications of Non-compliance

- 6.5.1 There was no non-compliance from the site audits in the reporting month. The observations and recommendations made in each individual site audit session were presented in Section 8.

6.6 Summary of action taken in the event of and follow-up on non-compliance

- 6.6.1 There was no particular action taken since no project-related non-compliance was recorded from the site audits and environmental monitoring in the reporting month.

7. Cumulative Construction Impact due to the Concurrent Projects

- 7.0.1. According to Condition 3.4 of the EP-356/2009, this section addresses the relevant cumulative construction impact due to the concurrent activities of the current projects including the Central Reclamation Phase III, Central-Wanchai Bypass and Island Eastern Corridor Link projects.
- 7.0.2. According to the Monthly EM&A report (October 2012) of Central Reclamation Phase III (CRIII), filling works, building construction works and pipe works were performed in the November 2012 reporting month. The water quality monitoring was completed in October 2011 and no project-related exceedance was recorded for air and noise monitoring. It can be concluded that cumulative construction impact due to the concurrent activities of the current projects with the Central Reclamation Phase III (CRIII) was insignificant.
- 7.0.3. According to the construction programme of Wan Chai Development Phase II, Central-Wan Chai Bypass and Island Eastern Corridor Link projects, the major construction activities at Reclamation Shoreline Sub-zones under Wan Chai Development Phase II were the filling at HKCEC3w, dredging at submarine sewage pipelines, reinstatement of seawall block construction at TCBR1W and marine bored piling at MTR Tunnel Crossing in the reporting month. The major environmental impact was water quality impact at, Causeway Bay and Wan Chai.
- 7.0.4. The major environmental impacts generated from the reclamation work at Central Reclamation Phase III were only located along the coastline of Central and Admiralty. As no project related exceedance was recorded in the Project, it was considered no adverse environmental impact caused by the Project works. Thus, it is evaluated the cumulative construction impact was insignificant.

8. Environmental Site Audit

8.0.1. During this reporting month, weekly environmental site audits were conducted for Contracts no. HK/2009/01, HK/2009/02, HY/2009/15, HK/2010/06 and HY/2009/19. No non-conformance was identified during the site audits.

8.0.2. Four site inspections for Contract no. HK/2009/01 was carried out on 31 October 2012, 7, 14 and 22 November 2012 in reporting month. Results of these inspections and outcomes are summarized in Table 8.1.

Table 8.1 Summary of Environmental Inspections for Contract no. HK/2009/01

Item	Date	Observations	Action taken by Contractor	Outcome
121031_01	31-Oct-12	The oil leakage was observed at several locations which should be removed as chemical waste the source of leakage should be identified. (Expo East Bridge, Near to Grand Hyatt)	The oil stain was removed	Completion as observed on 7-Nov-12
121107_01	7-Nov-12	The oil leakage was observed on the platform of Leader 2 which should be removed as chemical waste (Leader 2 Dredger)	The oil stain was removed	Completion as observed on 14-Nov-12
121114_01	14-Nov-12	The muddy water dispersion out of the silt curtain was observed during filling. Gaps between silt curtain should be prevented before filling operation (Expo Drive East)	The silt curtain condition was improved.	Completion as observed on 22-Nov-12
121114_02	14-Nov-12	The oil stain was observed on ground which should be removed and disposed as chemical waste (Playground Area)	The oil stain was removed	Completion as observed on 22-Nov-12
121122_01	22-Nov-12	The oil stain was observed on ground which should be removed and disposed as chemical waste (VIP area)	The oil stain was removed	Completion as observed on 28-Nov-12
121122_02	22-Nov-12	The C&D materials around tree should be removed. (Playground Area)	The C&D materials near to tree was removed.	Completion as observed on 28-Nov-12

8.0.3. Four site inspections for Contract no. HK/2009/02 was carried out on 1, 8, 16 and 23 November 2012 during this reporting period. The results of these inspections and outcomes are summarized in **Table 8.2**.

Table 8.2 Summary of Environmental Inspections for Contract no. HK/2009/02

Item	Date	Observations	Action taken by Contractor	Outcome
121101_01	1-Nov-12	The oil stain was observed on the ground which should be removed as chemical waste (WCR1, Wan Shing Street)	The oil stain was removed.	Completion as observed on 8-Nov-12
121101_02	1-Nov-12	The silt accumulated in	The silt was	Completion as

Item	Date	Observations	Action taken by Contractor	Outcome
		U-channel should be removed. (WCR2)	removed.	observed on 8-Nov-12
121115_02	15-Nov-12	The stockpile should be covered by tarpaulin sheet (Harbour Road)	The stockpile is covered.	Completion as observed on 23-Nov-12
121123_01	23-Nov-12	The maintenance of wheel washing facility should be improved to ensure its efficiency. (Gate 2)	The condition of wheel washing facility has been improved.	Completion as observed on 29-Nov-12

- 8.0.4. Five site inspections for Contract no. HY/2009/15 was carried out on 30 October 2012, 6, 14, 20 and 27 November 2012 in reporting month. The results of these inspections and outcomes are summarized in **Table 8.3**.

Table 8.3 Summary of Environmental Inspections for Contract no. HY/2009/15

Item	Date	Observations	Action taken by Contractor	Outcome
121030_01	30-Oct-12	Drip trays should be provided for Chemical drums (TS1,TS4,Ex-PCWA)	Drip trays were provided	Completion as observed on 6-Nov-12
121120_01	20-Nov-12	Filling materials should be avoid resting at the edge of seawall block to prevent overflow (TZ1)	Filling materials had been removed from the edge of seawall block	Completion as observed on 27-Nov-12
121120_02	20-Nov-12	Impermeable barrier behind filling works should be tightened to avoid gaps (TS2)	Silt curtain was deployed.	Completion as observed on 27 Nov-12
121127_01	27-Nov-12	The oil stain was observed on ground which should be cleaned and removed as chemical waste (TS4)	The oil stain was removed	Completion as observed on 5 Dec12

- 8.0.5. Five site inspections for Contract no. HK/2010/06 was carried out on 29 October 2012, 5, 12, 22 and 26 November 2012 in reporting month. The results of these inspections and outcomes are summarized in Table 8.4.

Table 8.4 Summary of Environmental Inspections for Contract no. HK/2010/06

Item	Date	Observations	Action taken by Contractor	Outcome
121112_01	12-Nov-12	Watering within site area should be provided more regularly. (Section 2)	Watering was observed.	Completion as observed on 22-Nov-12
121112_02	12-Nov-12	The grouting materials on ground should be tidied up and disposed as inert waste(2e)	The grouting materials on ground are tidied up.	Completion as observed on 22-Nov-12
121122_01	22-Nov-12	The oil stain was observed on the platform which should be removed and disposed as chemical waste (2w)	The oil stain was removed.	Completion as observed on 26-Nov-12

8.0.6. Four site inspections for Contract no. HY/2009/19 was carried out on 31 October 2012, 7, 15 and 21 November 2012 in reporting month. The results of these inspections and outcomes are summarized in **Table 8.5**.

Table 8.5 Summary of Environmental Inspections for Contract no. HY/2009/19

Item	Date	Observations	Action taken by Contractor	Outcome
121107_01	7-Nov-12	Protection should be provided for public gully before road surface breaking works	Protection was provided	Completion as observed on 15-Nov-12

9. Complaints, Notification of Summons and Prosecution

- 9.0.1. There was no complaint received in this reporting month.
- 9.0.2. The details of cumulative complaint log and updated summary of complaints are presented in **Appendix 9.1.**
- 9.0.3. Cumulative statistic on complaints and successful prosecutions are summarized in **Table 9.1** and **Table 9.2** respectively.

Table 9.1 Cumulative Statistics on Complaints

Reporting Period	No. of Complaints
Commencement works (Mar 2010) to last reporting month	27
November 2012	0
Project-to-Date	27

Table 9.2 Cumulative Statistics on Successful Prosecutions

Environmental Parameters	Cumulative No. Brought Forward	No. of Successful Prosecutions this month (Offence Date)	Cumulative No. Project-to-Date
Air	-	0	0
Noise	-	0	0
Water	-	0	0
Waste	-	0	0
Total	-	0	0

10. Conclusion

- 10.0.1. The EM&A programme was carried out in accordance with the EM&A Manual requirements, minor alterations to the programme proposed were made in response to changing circumstances.
- 10.0.2. WDII/RSS advised that the dredging works for submarine pipeline at Victoria Harbour had been completed in January 2012. Therefore, the concurrent dredging activities at Sewage Pipeline Zone and reclamation shoreline zone TCBR under the EP-356/2009 scenario 2B no longer exist. As such, with reference to Table 5.39 of the EIA Report for Wan Chai Development Phase II and Central-Wan Chai Bypass, the application of silt screen for cooling water intakes for Queensway Government Offices was suspended and the others were remains unchanged.
- 10.0.3. As the land-based piling and filling works- DP3 at Tin Hau had been completed on 3 September 2012 and confirmed by RSS, the real-time noise monitoring results at FEHD Hong Kong Transport Section Whitfield Depot was excluded under EP-356/2009 since 28 November 2012.
- 10.0.4. The real-time noise monitoring at RTN2-Oil Street Community Liaison Centre has been relocated to City Garden Electric Centre (RTN2a- Electric Centre) on 5 Oct 2012, which is a representative of noise sensitive receiver- City Garden. The baseline noise level of RTN2a will adopt the results derived from the baseline noise monitoring conducted in Electric Centre from 4 December 2009 to 17 December 2009.
- 10.0.5. Water quality monitoring at WSD10 and WSD15 will be temporary suspended while water quality monitoring at WSD9 and WSD17 were implemented with respect to HK/2009/02 for the water quality monitoring scheduled on 8 Feb 12 onwards;
- 10.0.6. Water quality monitoring at C8 and C9 have been implemented with respect to HY/2009/19 since the marine bore piling work started on 28 January 2012.
- 10.0.7. Based on the safety concern when external façade refurbishment was conducted by contractor employed by Provident Centre (C9) between 9 January 2012 to 30 July 2012 which caused to the inaccessibility of sampling either land and marine since 3 Feb 2012, there is a fine adjustment of the sampling location of water quality monitoring at C9 since 10 March 2012 to the closest accessible point prior to the completion of the external façade refurbishment work.
- 10.0.8. Due to the access of water monitoring station at WSD19 was blocked by LCSD construction works from 3 April 2012 to 2 May 2012 and lead to the inaccessibility of sampling either land and marine, there is a fine adjustment of the sampling point of WSD 19 since 5 April 2012 to the closest accessible point prior to the completion of the construction activities.
- 10.0.9. With respect to the trial dredging at WCR2 was scheduled on 20, 22, 24, 25 March and 1, 3, 11, 13, 15, 17, 19, 20 Apr and 3 May 2012, on-going water quality monitoring results at WSD21 during this period was checked and indicated that there was no contribution due to the trial dredging operation. Enhanced review of water quality around WCR2 was also implemented and no deterioration in the water quality was observed.
- 10.0.10. Due to the dredging works for Cross Harbour Water Mains from Wan Chai to Tsim Sha Tsui- DP6 was completed on 26 March 2012, the temporary suspension of impact water

quality monitoring at WSD7 and WSD20 after 27 April 2012 for the water quality monitoring at WSD7 and WSD20 have been monitored for 4-week period after the completion of DP6 to confirm no water deterioration.

10.0.11. The scheduled construction activities and the recommended mitigation measures for the coming month are listed in **Table 10.1**.

Table 10.1 Construction Activities and Recommended Mitigation Measures in Coming Reporting Month

Contract No.	Key Construction Works	Recommended Mitigation Measures
HK/2009/01	<p>Marine Works</p> <ul style="list-style-type: none"> • Fabrication of precast concrete caisson seawalls, precast box culvert (Bay 10) and precast discharge outfall in precasting yard at Guangdong, China • Dredging works for Type 2 sediment underneath Expo Drive East Bridge • Dredging works between CH290 and CH370 at east of HKCEC near Wan Chai west ferry pier would be commenced after completion of removal of high spot of Grade 75 rock fill along the submarine pipeline of cross-harbour watermains. • Excavation work and tie back system for construction of pipe pile wall near expo drive East • Removal of seawall and rock armour at Expo Drive East • Rockfilling at east of HKCEC near Expo Drive East • Trust block construction at TST landfall • Rockfilling and rock armour protection works to cross-harbour watermains • Reinstatement works at TST seashore including removal of silt 	<ul style="list-style-type: none"> • To conform the installation and setting as in the silt screen deployment plan • Frequency spray water on the dry dusty road and on the surface of concrete breaking • To cover the dusty material or stockpile by impervious sheet • To space out noisy equipment and position as far as possible from sensitive receiver. • To well maintain the mechanical equipments / machineries to avoid abnormal noise nuisance. • Machines and plant that may be in intermittent use should be shut down between work periods or should be throttled down to a minimum • Daily visual inspection of silt screen and silt curtain to ensure its operation properly

Contract No.	Key Construction Works	Recommended Mitigation Measures
	<p>screen</p> <ul style="list-style-type: none"> • Fresh water flushing, final cleaning and sterilization for cross-harbour watermains CHA, CHB, CHE & CHF • Installation of Impressed Current Cathodic Protection (ICCP) system to CHA and CHB <p>Fresh Watermains, Cooling Watermains and Salt Watermains (On Land)</p> <ul style="list-style-type: none"> • Works would be continued at Zone B1-5A, B2-1, B3-1, A1-1, A1-2, A2-2, A1-4(CHWM), A2-3D, A3-2A, A3-4B, A3-3C, run-out of Renaissance Hotel and C1-6 • Mainlaying works at Zone C1-6 • Reinstatement works at Zone B1-5A and B2-1 • Mainlaying works at Zone B3-1 • Mainlaying works at Convention Avenue in Zone A1-1 and A1-2 and the next TTA workfront at Zone A1-2 (CHWM) would be commenced accordingly. • Mainlaying works and grouting works at jacking pit in Zone A1-2A & A1-3A of Convention Avenue would be resumed upon completion of pressure test for intake and discharge pipeline of SOC and HKAPA. • Mainlaying works at traffic island near junction between 	

Contract No.	Key Construction Works	Recommended Mitigation Measures
	<p>Convention Avenue and Fenwick Pier Street would be continued.</p> <ul style="list-style-type: none"> • Pipe laying works for Heading no. H1 would be continued .The remaining pipe works at Zone A3-2A • Mainlaying works at Zone A3-4B would be continued and the works at Zone A3-4A & A3-5A would be subsequently commenced concurrently after the Zone A3-4B had been completed reinstated and reopened to public. • Pressure test for the 1 no. cooling watermains (AF) <p>E&M Works</p> <ul style="list-style-type: none"> • Electrical works in Cooling Water Pumping Stations P5 • Power supply to cooling water pumping station P5 from L.V. switchboard • Initial commissioning for Cooling Water Pumping Stations P5 • Power energization for Cooling Water Pumping Stations P5 • Full commissioning for Cooling Water Pumping Stations P3, P4 & P5 	
HK/2009/02	<ul style="list-style-type: none"> • Complete rectification works of cooling mains and pressure test. • Continue 800MS pipe installation inside Ex-pet Garden. • Continue entrance area works at WSD Pumping Station • Continue the finishing and E&M works of WSD Salt Water 	<ul style="list-style-type: none"> • To cover the dusty material or stockpile by impervious sheet; • Frequency spray water on the dry dusty road and on the surface of concrete breaking • To well maintain the mechanical equipments / machineries to avoid abnormal noise nuisance and dark smoke emission • To conform the installation and setting as in the silt screen and silt

Contract No.	Key Construction Works	Recommended Mitigation Measures
	<p>Pumping Station.</p> <ul style="list-style-type: none"> • Continue construction of Bay 1b – 2 Salt water intake culverts at WCR1 area. • Complete salt water intake culverts Bay 10 – 11 construction. • Continue salt water intake culvert at transition bays inside jacking pit. • Continue remaining drainage works and reinstatement works along Wan Shing Street. • Complete Outfall Pipe B connection inside outfall seaside cofferdam and Dye Tests • Continue construction of 1800 connection of Box Culvert N1, Bay 4 & Bay 5 and FRP installation at WCR1 area. • Commence concreting works for the Observation Deck Level at the New Ferry Pier. • 	<p>curtain deployment plan</p> <ul style="list-style-type: none"> • Movable noise barrier shall be deployed for demolition works • Daily visual inspection of silt screen and silt curtain to ensure its operation properly • Review silt screen deployment and silt curtain deployment and resubmit associate plans to EPD • Implement silt screen and silt curtain in accordance with the associated plans submitted to EPD.
HY/2009/15	<ul style="list-style-type: none"> • Formation of temporary seawall at TS2 • TZ1 and TS2 reclamation works 	<ul style="list-style-type: none"> • Daily visual inspection of silt screen and silt curtain to ensure its operation properly • Implement silt screen and silt curtain in accordance with the associated plans submitted to EPD.
HK/2010/06	<ul style="list-style-type: none"> • Pile head breaking • Platform Disassembly • Dredging • Bored Pile cutting 	<ul style="list-style-type: none"> • To conform the installation and setting as in the silt screen and silt curtain deployment plan • To space out noisy equipment and position as far as possible from sensitive receiver. • Daily visual inspection of silt screen and silt curtain to ensure its operation properly




Contract No.	Key Construction Works	Recommended Mitigation Measures
HY/2009/19	<ul style="list-style-type: none">• Construction works for Box Culvert T• Marine Piling• Construction of 1500φ drainage pipe	<ul style="list-style-type: none">• To conform the installation and setting as in the silt screen and silt curtain deployment plan



Figure 2.1

Project Layout

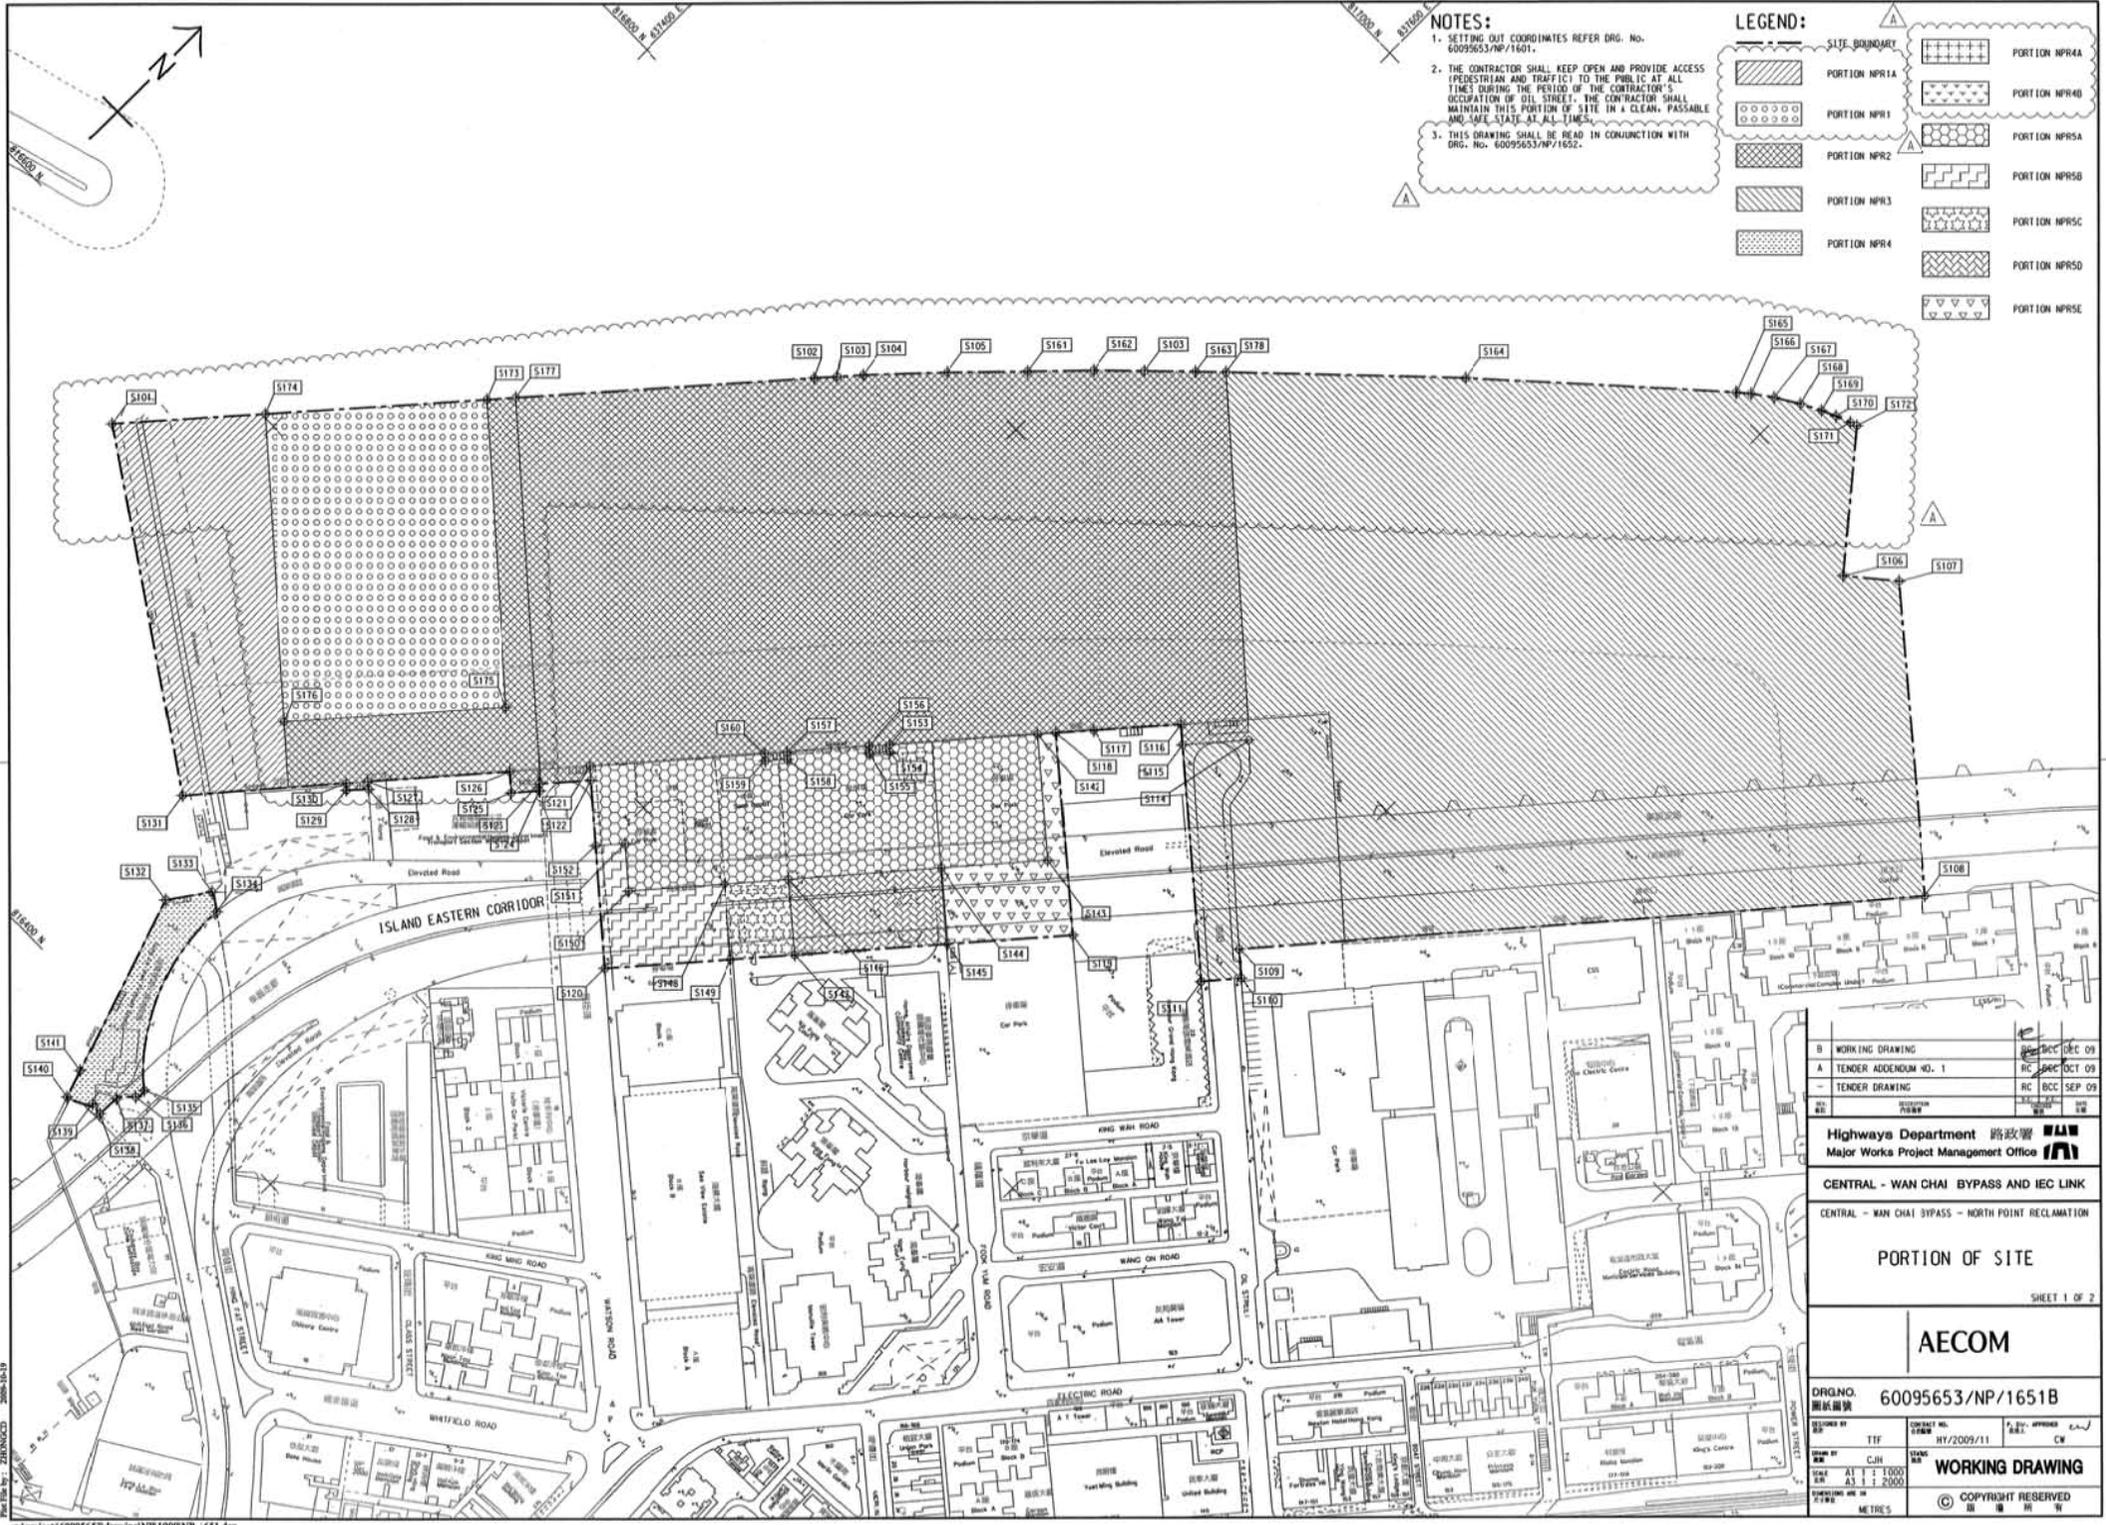

NOTES:

1. SETTING OUT COORDINATES REFER DRG. No. 60095653/NP/1601.
2. THE CONTRACTOR SHALL KEEP OPEN AND PROVIDE ACCESS (PEDESTRIAN AND TRAFFIC) TO THE PUBLIC AT ALL TIMES DURING THE PERIOD OF THE CONTRACTOR'S OCCUPATION OF OIL STREET. THE CONTRACTOR SHALL MAINTAIN THIS PORTION OF SITE IN A CLEAN, PASSABLE AND SAFE STATE AT ALL TIMES.
3. THIS DRAWING SHALL BE READ IN CONJUNCTION WITH DRG. No. 60095653/NP/1652.

LEGEND:

[Dotted pattern]	PORTION NPR1	[Cross-hatch pattern]	PORTION NPR4
[Diagonal lines /]	PORTION NPR2	[Diagonal lines \]	PORTION NPR5
[Diagonal lines /]	PORTION NPR3	[Diagonal lines \]	PORTION NPR6
[Diagonal lines /]	PORTION NPR4	[Diagonal lines \]	PORTION NPR7
B	WORKING DRAWING	11/2009/11	11/2009/11
A	TENDER ADDENDUM NO. 1	11/2009/11	11/2009/11
-	TENDER DRAWING	11/2009/11	11/2009/11

Highways Department 路政署
Major Works Project Management Office

CENTRAL - WAN CHAI BYPASS AND IEC LINK
CENTRAL - WAN CHAI BYPASS - NORTH POINT RECLAMATION


PORTION OF SITE
SHEET 1 OF 2

AECOM

DRGNO.	60095653/NP/1651B
DESIGNED BY	TTF
CHECKED BY	CJH
DATE	11/2009/11
SCALE	AS SHOWN
UNIT	METRES

WORKING DRAWING

© COPYRIGHT RESERVED

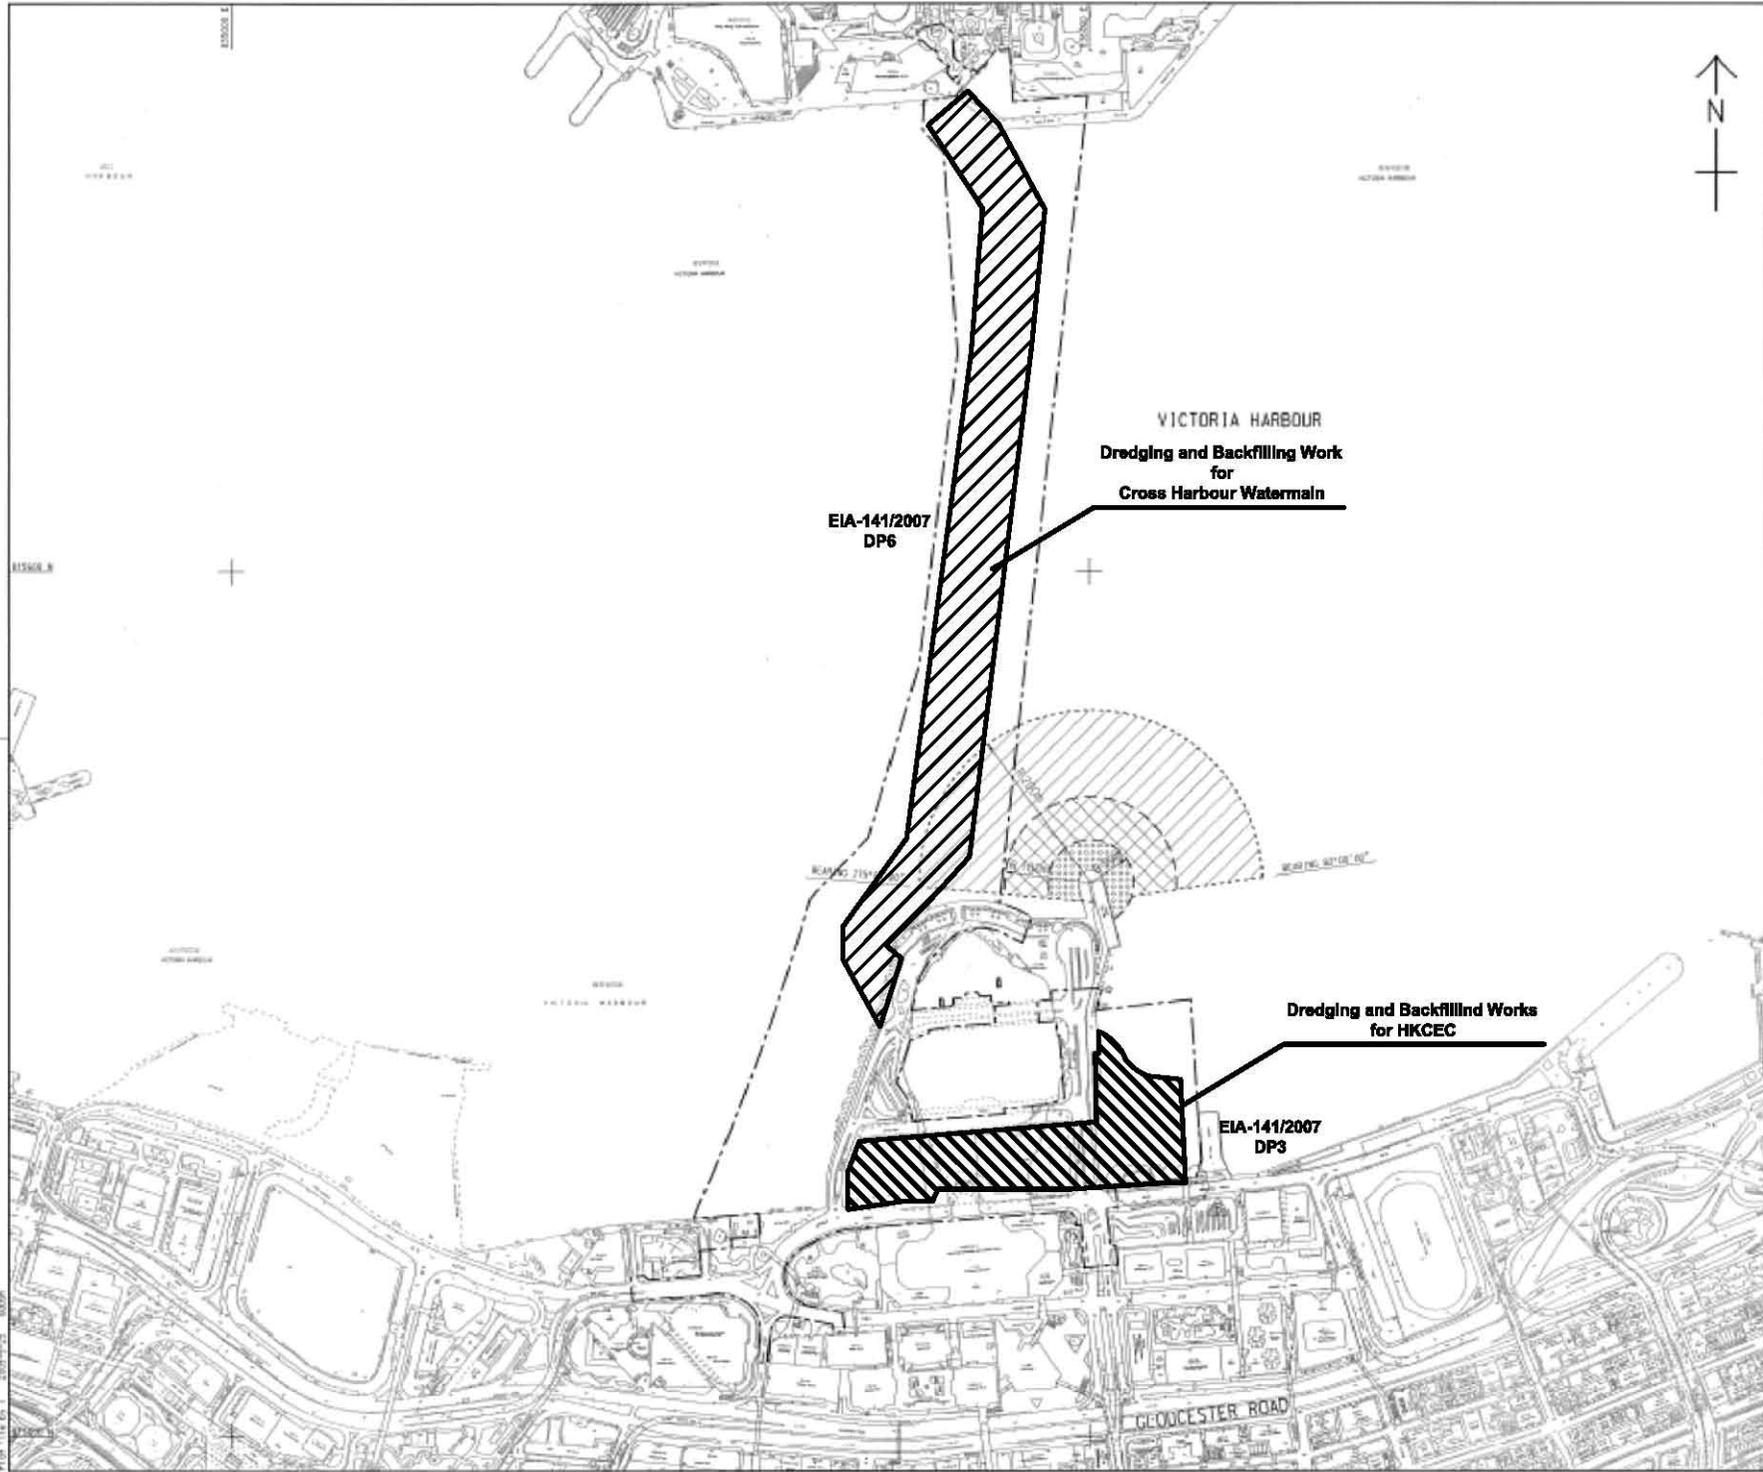

LOCATION PLAN
SCALE 1 : 5000

- NOTES:
1. ALL DIMENSIONS ARE IN METRES UNLESS OTHERWISE NOTED.
 2. THE RESTRICTION ZONE IS THIS DRAWING WILL COME INTO EFFECT AFTER THE OPERATION OF THE GOVERNMENT HULLING AT EIP/D/D/16 LAST.

LEGEND:

- CONTRACT BOUNDARY
- [Hatched Box] WORKING RESTRICTION ZONE
- [Cross-hatched Box] NAVIGATION AND WORKING RESTRICTION ZONE
- [Dotted Box] WORKING BARGE, NAVIGATION AND WORKING RESTRICTION ZONE

VICTORIA HARBOUR
Dredging and Backfilling Work
for
Cross Harbour Watermain
EIA-141/2007
DP6

Dredging and Backfilling Works
for HKCEC
EIA-141/2007
DP3

TENDER ADDENDUM NO. 4	SEP 25, 2009
TENDER ADDENDUM NO. 1	SEP 25, 2009
TENDER DRAWING	SEP 25, 2009

CEDD 土木工程發展署
Civil Engineering and
Development Department

WAN CHAI DEVELOPMENT PHASE II

WAN CHAI DEVELOPMENT PHASE II -
CONCRETE - P&I (P&I) (S&I) (S)
KONG KONG CONVENTION AND EXHIBITION CENTRE
RESTRICTED ZONE FOR
CONSTRUCTION VESSELS
(Contract no: HK/2009/01)


AECOM

DRGNO. 圖號	60041297/C1/100/10108
DATE 日期	16/2009/01
SCALE 比例	AS 1:8000
COPYRIGHT RESERVED	



INSET 'A'
SCALE 1:1000

CENTRAL DISTRICT

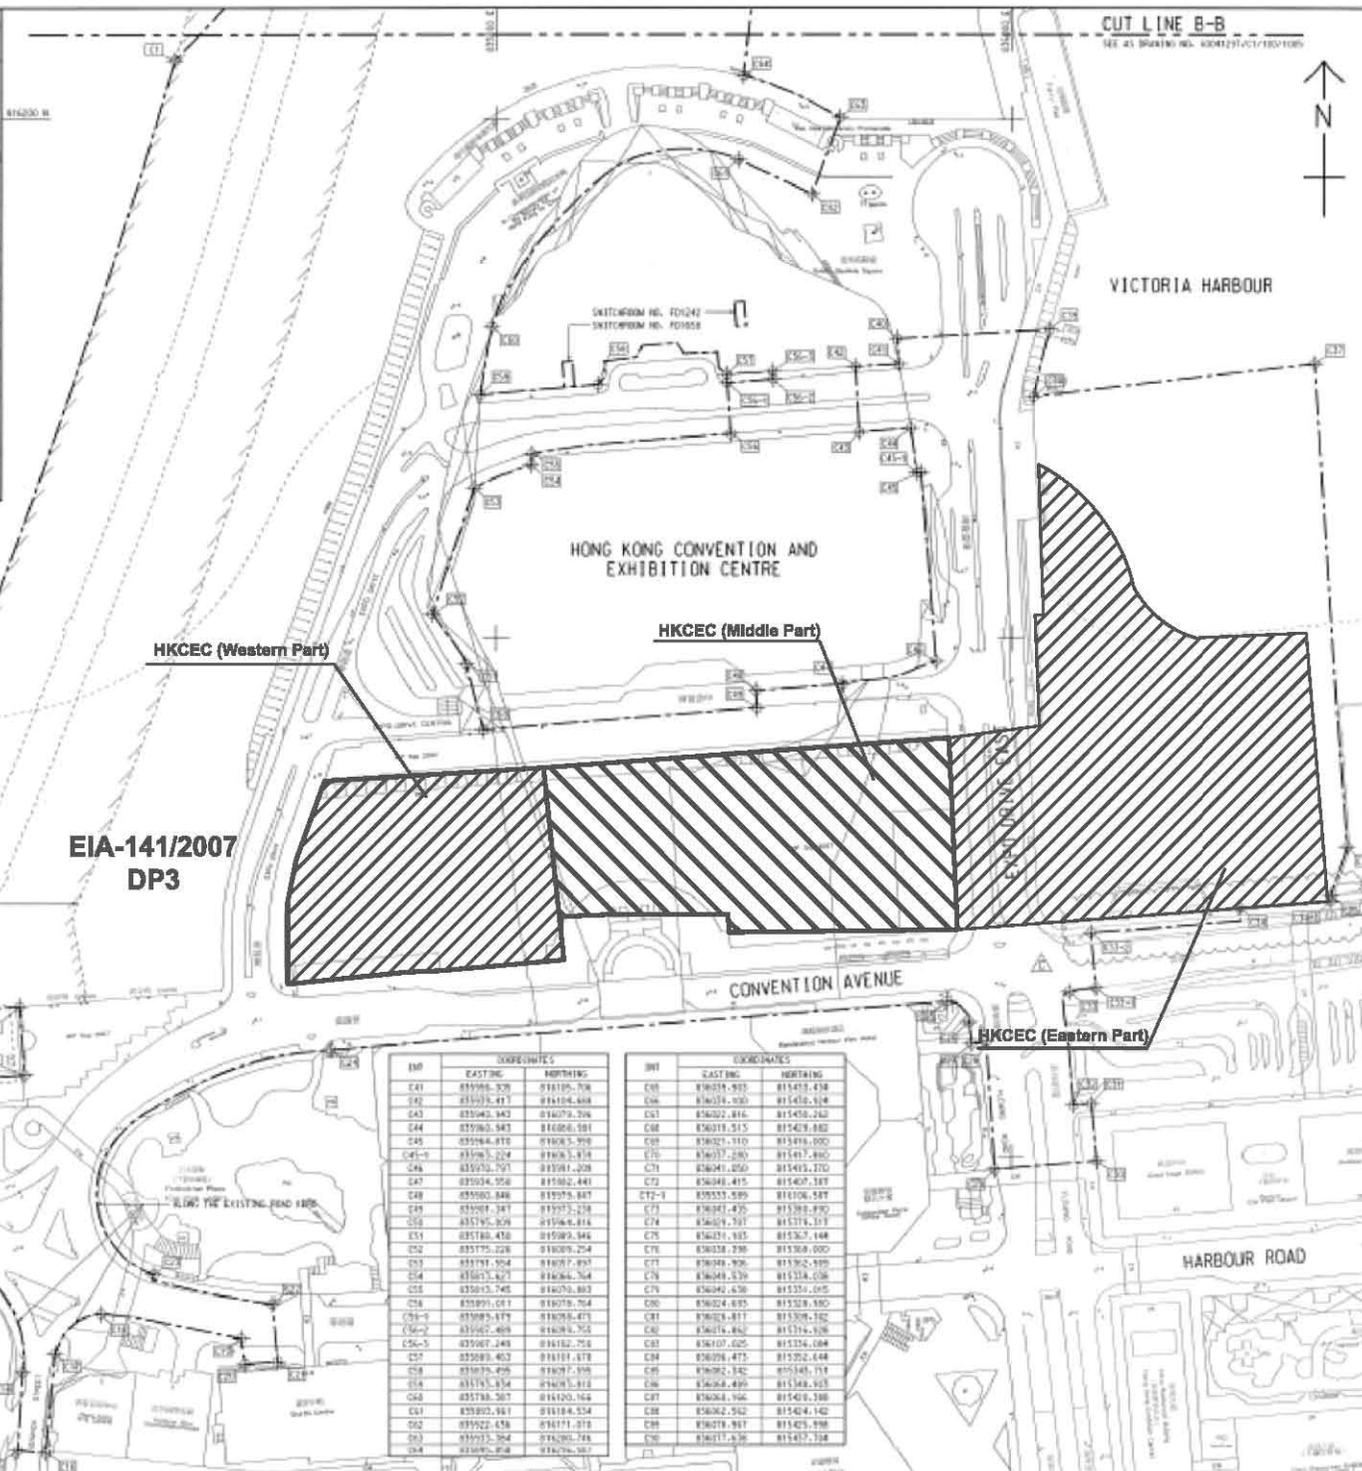

EIA-141/2007
DP3

HKCEC (Western Part)

HKCEC (Middle Part)

HKCEC (Eastern Part)

INT	COORDINATES	
	EASTING	NORTHING
C41	835986.526	818105.708
C42	835979.417	818104.468
C43	835963.943	818079.706
C44	835963.543	818086.581
C45	835964.818	818085.528
C46	835965.524	818085.514
C46	835955.757	818081.208
C47	835954.956	818082.441
C48	835960.846	818075.887
C49	835961.747	818077.238
C50	835976.828	818066.814
C51	835984.478	818080.846
C52	835975.226	818089.224
C53	835971.504	818077.897
C54	835975.627	818084.764
C55	835973.745	818079.883
C56	835991.071	818078.764
C56-1	835995.679	818078.873
C56-2	835982.468	818078.765
C56-3	835987.248	818182.758
C57	835983.463	818181.878
C58	835978.496	818087.198
C59	835978.574	818085.818
C60	835976.507	818120.744
C61	835990.881	818184.524
C62	835923.434	818171.812
C63	835923.504	818280.744
C64	835925.818	818276.507

INT	COORDINATES	
	EASTING	NORTHING
C65	836028.933	818413.438
C66	836034.030	818413.614
C67	836022.816	818413.240
C68	836019.515	818413.882
C69	836021.110	818414.000
C70	836027.289	818417.880
C71	836041.050	818413.270
C72	836048.415	818407.187
C72-1	835555.589	818106.587
C73	836047.435	818385.890
C74	836049.797	818374.107
C75	836024.185	818382.148
C76	836038.298	818388.000
C77	836048.906	818382.898
C78	836048.439	818374.038
C79	836042.630	818351.015
C80	836024.635	818328.880
C81	836028.417	818308.182
C82	836025.882	818376.148
C83	836107.025	818326.084
C84	836098.473	818322.444
C85	836082.342	818348.714
C86	836084.499	818348.925
C87	836084.196	818348.388
C88	836082.512	818348.142
C89	836078.987	818345.898
C90	836071.630	818347.194

CUT LINE B-B
SEE AT DRAWING NO. A00025/C1/100/1006



KEY PLAN
SCALE 1:10000

NOTE:
1. FOR NOTES & LEGEND, REFER TO DRAWING NO. A00025/C1/100/1006.

INT	COORDINATES	
	EASTING	NORTHING
C1	836875.205	818222.551
C2	836875.207	818222.559
C3	836874.561	818224.825
C4	836871.020	818231.014
C5	836882.492	818229.522
C6	836881.584	818218.612
C7	836886.545	818215.197
C8	836886.191	818217.147
C9	836886.433	818232.241
C10	836891.082	818207.050
C11	836885.389	818208.075
C12	836877.486	818208.107
C13	836923.468	818204.817
C14	836886.433	818217.122
C15	836874.285	818208.500
C16	836875.195	818205.525
C17	836878.138	818204.441
C18	836846.085	818208.816
C19	836871.421	818205.587
C20	836902.537	818220.881
C21	836875.295	818217.484
C22	836873.182	818218.442
C23	836867.086	818209.074
C24	836878.984	818221.670
C25	836875.288	818220.251
C26	836881.647	818212.286
C27	836904.025	818243.836
C28	836905.218	818244.445
C29	836901.523	818236.180
C30	836883.781	818208.487
C31	836837.216	818228.470
C32	836824.142	818225.117
C33	836821.081	818215.482
C34	836826.290	818204.700
C35	836827.428	818212.056
C36	836808.187	818218.280
C37	836824.812	818208.093
C38	836824.747	818212.285
C39	836828.850	818219.134
C40	836819.190	818208.037
C41	836828.810	818217.295
C42	836818.906	818219.080
C43	836825.682	818215.512

C	TENDER ADDENDUM NO.4	SHEN JYL DEP C8
B	TENDER ADDENDUM NO.2	SHEN JYL DEP C8
A	TENDER ADDENDUM NO.1	SHEN JYL DEP C8
-	TENDER DRAWING	SHEN JYL DEP C8
20	2009	SEP 08

土木工程師學會
Civil Engineering and
Development Department

WAN CHAI DEVELOPMENT PHASE II

WAN CHAI DEVELOPMENT PHASE II -
CONTRACT NO. HK/2009/01
HONG KONG CONVENTION AND EXHIBITION CENTRE


SITE BOUNDARY
SETTING OUT PLAN
(Contract no. HK/2009/01)

AECOM

DRGNO.
圖號
60041297/C1/100/1006C

SCALE	1:1000	DATE	2009/01	BY	PM
DESIGNED BY	HSJ	CHECKED BY	HSJ	DATE	2009/01
DRAWN BY	HSJ	DATE	2009/01	SCALE	1:1000
CHECKED BY	HSJ	DATE	2009/01	SCALE	1:1000

© COPYRIGHT RESERVED

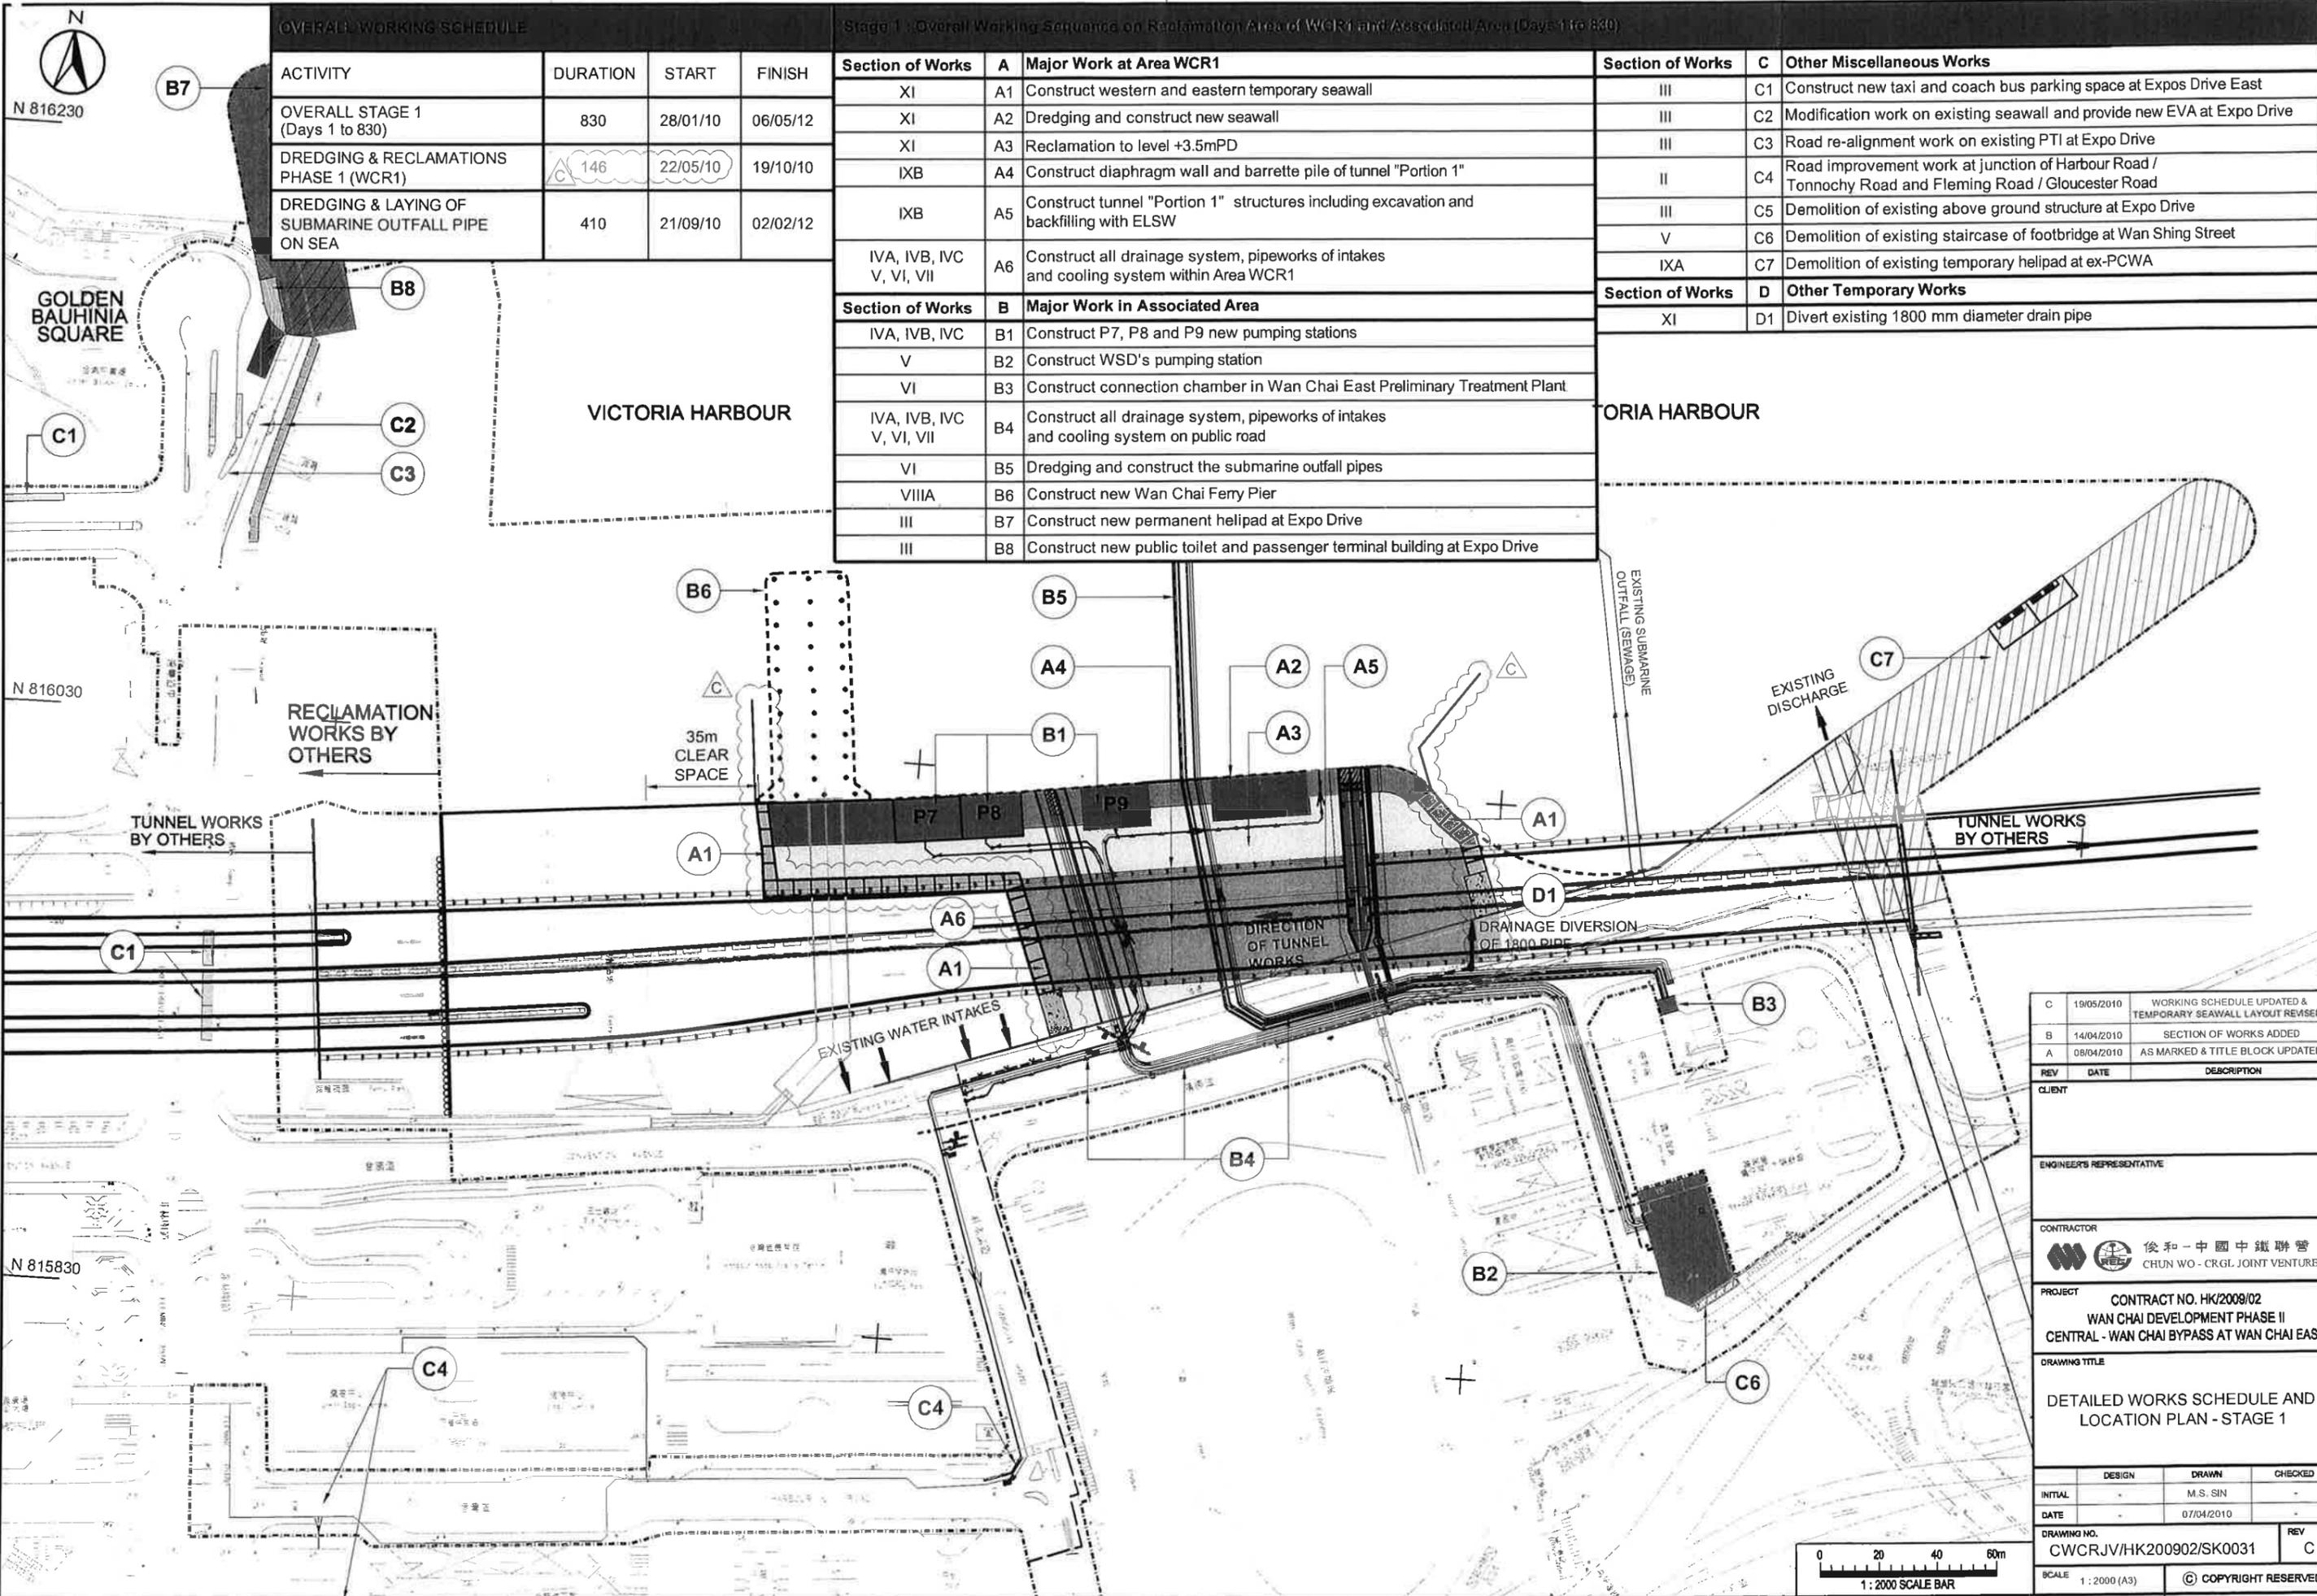

OVERALL WORKING SCHEDULE

ACTIVITY	DURATION	START	FINISH
OVERALL STAGE 1 (Days 1 to 830)	830	28/01/10	06/05/12
DREDGING & RECLAMATIONS PHASE 1 (WCR1)	146	22/05/10	19/10/10
DREDGING & LAYING OF SUBMARINE OUTFALL PIPE ON SEA	410	21/09/10	02/02/12


Stage 1: Overall Working Sequence on Reclamation Area of WCR1 and Associated Area (Days 1 to 830)

Section of Works	A	Major Work at Area WCR1	Section of Works	C	Other Miscellaneous Works
XI	A1	Construct western and eastern temporary seawall	III	C1	Construct new taxi and coach bus parking space at Expos Drive East
XI	A2	Dredging and construct new seawall	III	C2	Modification work on existing seawall and provide new EVA at Expo Drive
XI	A3	Reclamation to level +3.5mPD	III	C3	Road re-alignment work on existing PTI at Expo Drive
IXB	A4	Construct diaphragm wall and barrette pile of tunnel "Portion 1"	II	C4	Road improvement work at junction of Harbour Road / Tonnochy Road and Fleming Road / Gloucester Road
IXB	A5	Construct tunnel "Portion 1" structures including excavation and backfilling with ELSW	III	C5	Demolition of existing above ground structure at Expo Drive
IVA, IVB, IVC, V, VI, VII	A6	Construct all drainage system, pipeworks of intakes and cooling system within Area WCR1	V	C6	Demolition of existing staircase of footbridge at Wan Shing Street
			IXA	C7	Demolition of existing temporary heliport at ex-PCWA
Section of Works	B	Major Work in Associated Area	Section of Works	D	Other Temporary Works
IVA, IVB, IVC	B1	Construct P7, P8 and P9 new pumping stations	XI	D1	Divert existing 1800 mm diameter drain pipe
V	B2	Construct WSD's pumping station			
VI	B3	Construct connection chamber in Wan Chai East Preliminary Treatment Plant			
IVA, IVB, IVC, V, VI, VII	B4	Construct all drainage system, pipeworks of intakes and cooling system on public road			
VI	B5	Dredging and construct the submarine outfall pipes			
VIIIA	B6	Construct new Wan Chai Ferry Pier			
III	B7	Construct new permanent heliport at Expo Drive			
III	B8	Construct new public toilet and passenger terminal building at Expo Drive			


REV	DATE	DESCRIPTION
C	19/05/2010	WORKING SCHEDULE UPDATED & TEMPORARY SEAWALL LAYOUT REVISED
B	14/04/2010	SECTION OF WORKS ADDED
A	08/04/2010	AS MARKED & TITLE BLOCK UPDATED

CLIENT	
ENGINEER'S REPRESENTATIVE	
CONTRACTOR	俊和-中國中鐵聯營 CHUN WO - CRGL JOINT VENTURE
PROJECT	CONTRACT NO. HK/2009/02 WAN CHAI DEVELOPMENT PHASE II CENTRAL - WAN CHAI BYPASS AT WAN CHAI EAST

DRAWING TITLE	DETAILED WORKS SCHEDULE AND LOCATION PLAN - STAGE 1
DESIGN	
DRAWN	M.S. SIN
CHECKED	
DATE	07/04/2010
DRAWING NO.	CWCRJV/HK200902/SK0031
REV	C

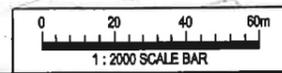


港口
HARBOUR

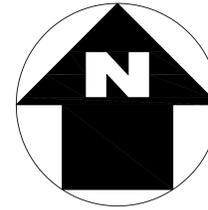

LEGEND:



WORKS AREA

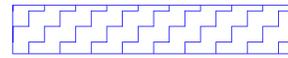

DREDGING AREA FOR
MITIGATION OF ODOUR(DP3)



SITE BOUNDARY

TCBR1E

TCBR2
AND
TCBR3

銅鑼灣避風塘
CAUSEWAY BAY TYPHOON SHELTER

TCBR4

TCBR1W

貨物裝卸灣
Cargo Handling Basin
TPCWAW

TPCWAE

DP3

中國建築工程(香港)有限公司
CHINA STATE CONSTRUCTION ENGR. (HONG KONG) LTD.

Highways Department
CONTRACT NO. HY/2009/15
CENTRAL-WAN CHAI BYPASS -TUNNEL
(CAUSEWAY BAY TYPHOON
SHELTER SECTION)

TITLE
LOCATION PLAN OF WORKS AREA

DRG. NO.
CWBT/EPD/001B



SCALE
1:1000 @ A0

STATUS

DIMENSIONS ARE IN
MILLIMETERS

COPYRIGHT RESERVED

維多利亞公園
Victoria Park

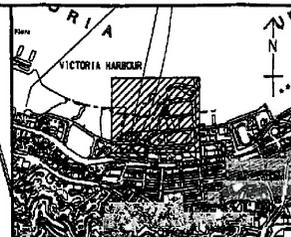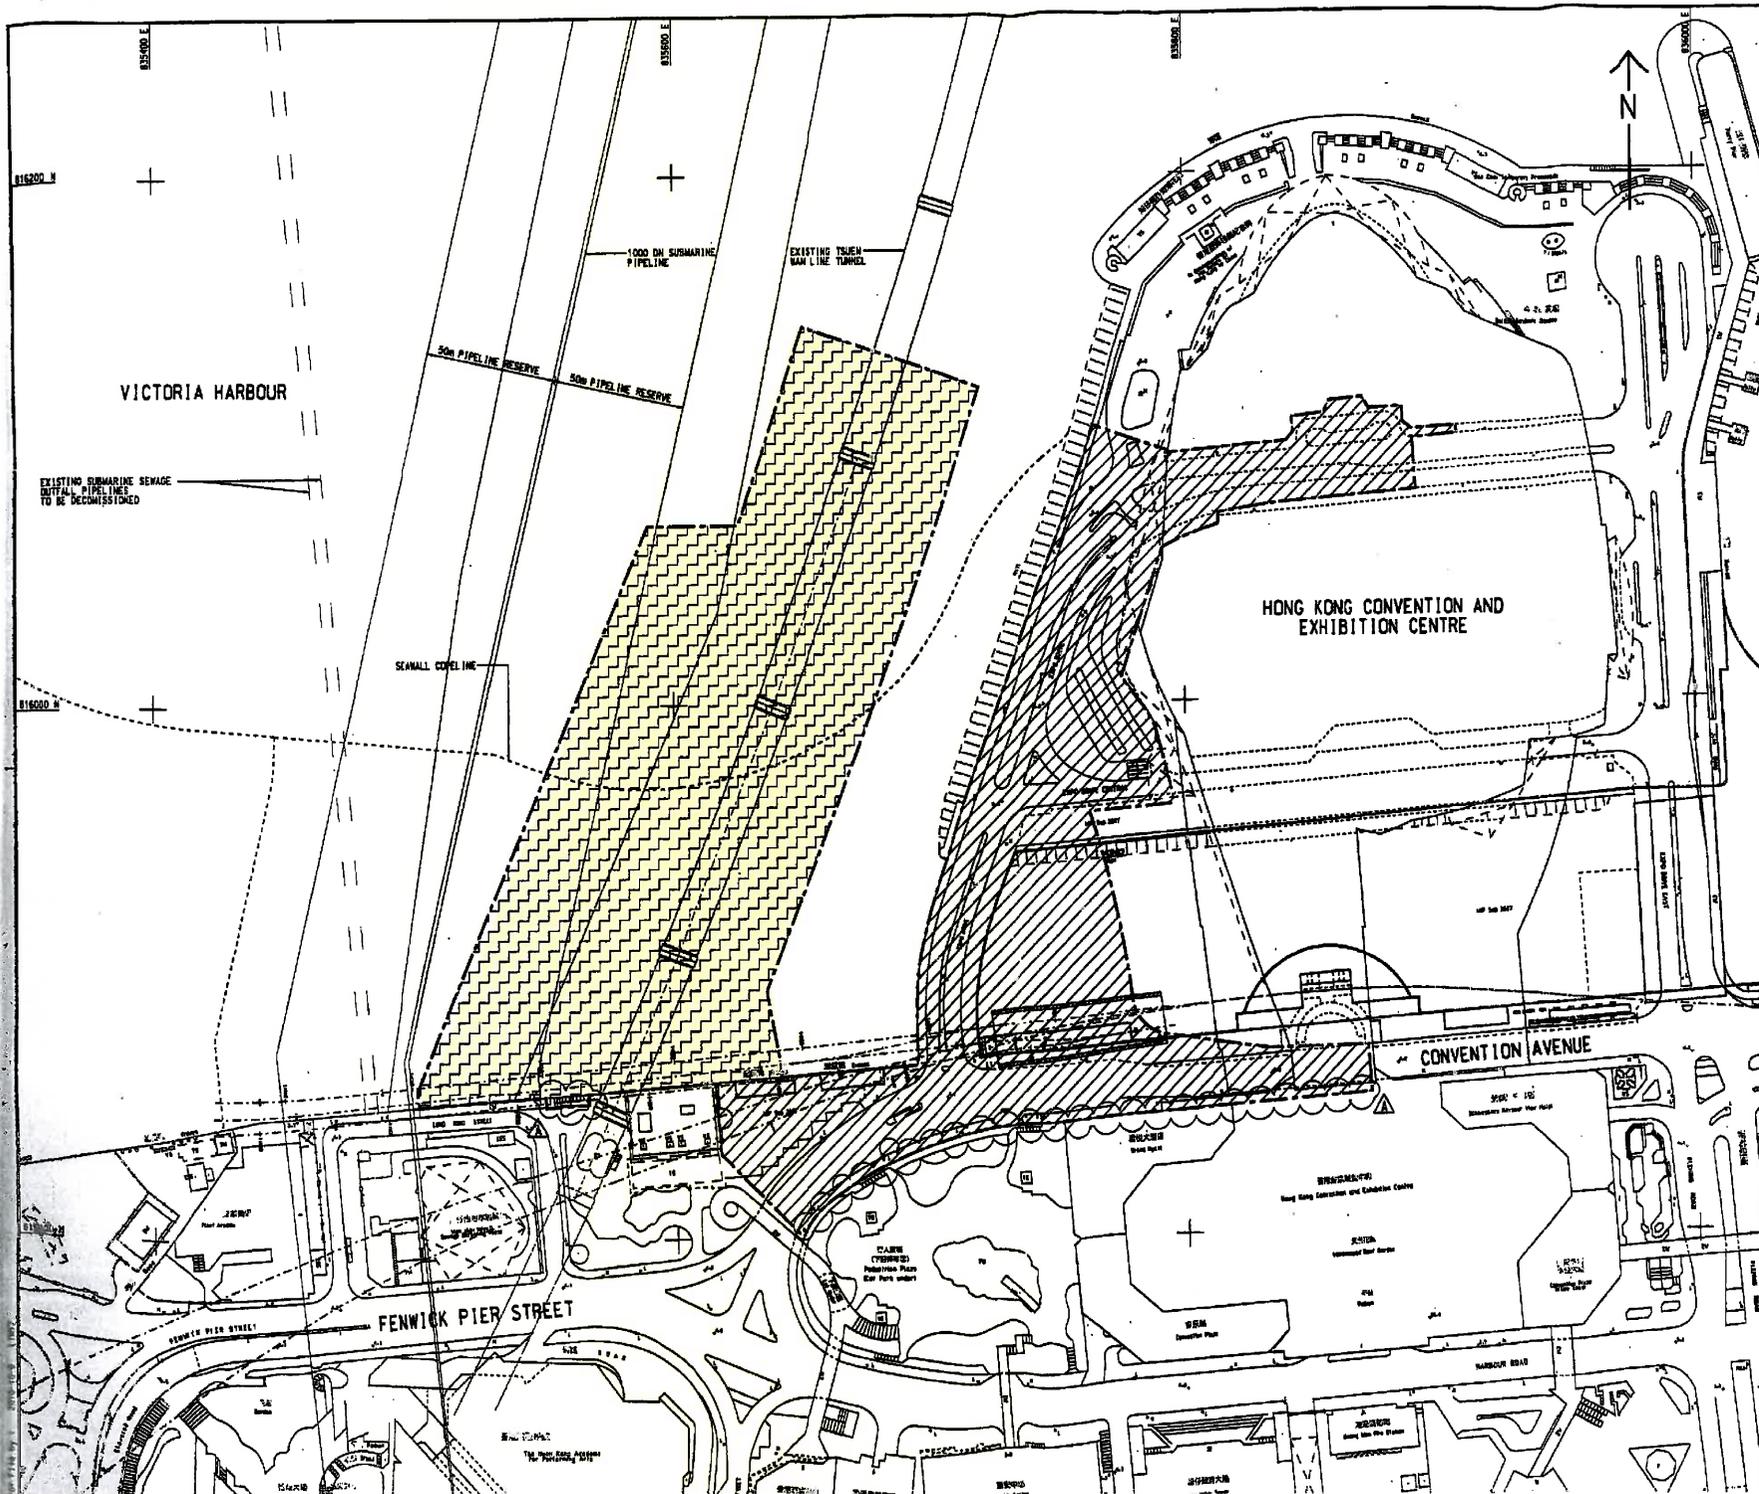

KEY PLAN
SCALE 1 : 20000

NOTES:

- COORDINATES ARE BASED ON HONG KONG METRIC GRID (1980) UNLESS OTHERWISE NOTED.
- LEVELS ARE IN METRES RELATIVE TO HONG KONG PRINCIPAL DATUM (1985) UNLESS OTHERWISE NOTED.
- DIMENSIONS ARE IN MILLIMETERS UNLESS OTHERWISE NOTED.
- SETTING OUT DIMENSIONS, LEVELS, COORDINATES ARE TO BE CALCULATED BY THE CONTRACTOR. NO INFORMATION SHOULD BE SCALED PHYSICALLY OR ELECTRICALLY FROM THE DRAWINGS OR FILES.
- SITE BOUNDARY SETTING OUT POINTS SHALL REFER TO DRAWING NO. 60041297/C4/100/1201.

LEGEND:

- SITE BOUNDARY
- PORTION 1
- PORTION 2 (DELAY POSSESSION)

TENDER ADDENDUM NO.1	SHW JYL OCT 10
TENDER DRAWING	SHW JYL SEP 10


土木工務發展局
Chi Engineering and Development Department
WAN CHAI DEVELOPMENT PHASE II
 WAN CHAI DEVELOPMENT PHASE II -
 CENTRAL-WAN CHAI BYPASS OVER MTR TSUEN WAN LINE
PORTIONS OF THE SITE
 (Contract HK/2010/06)

AECOM
 DRAWING NO. 60041297/C4/100/1301A
 SHEET NO. 11 OF 11
 DATE: 11/10/06
 DRAWN BY: SHW
 CHECKED BY: TRR
 SCALE: AS SHOWN
 COPYRIGHT RESERVED



Figure 2.2

Project Organization Chart



Project Organization Chart


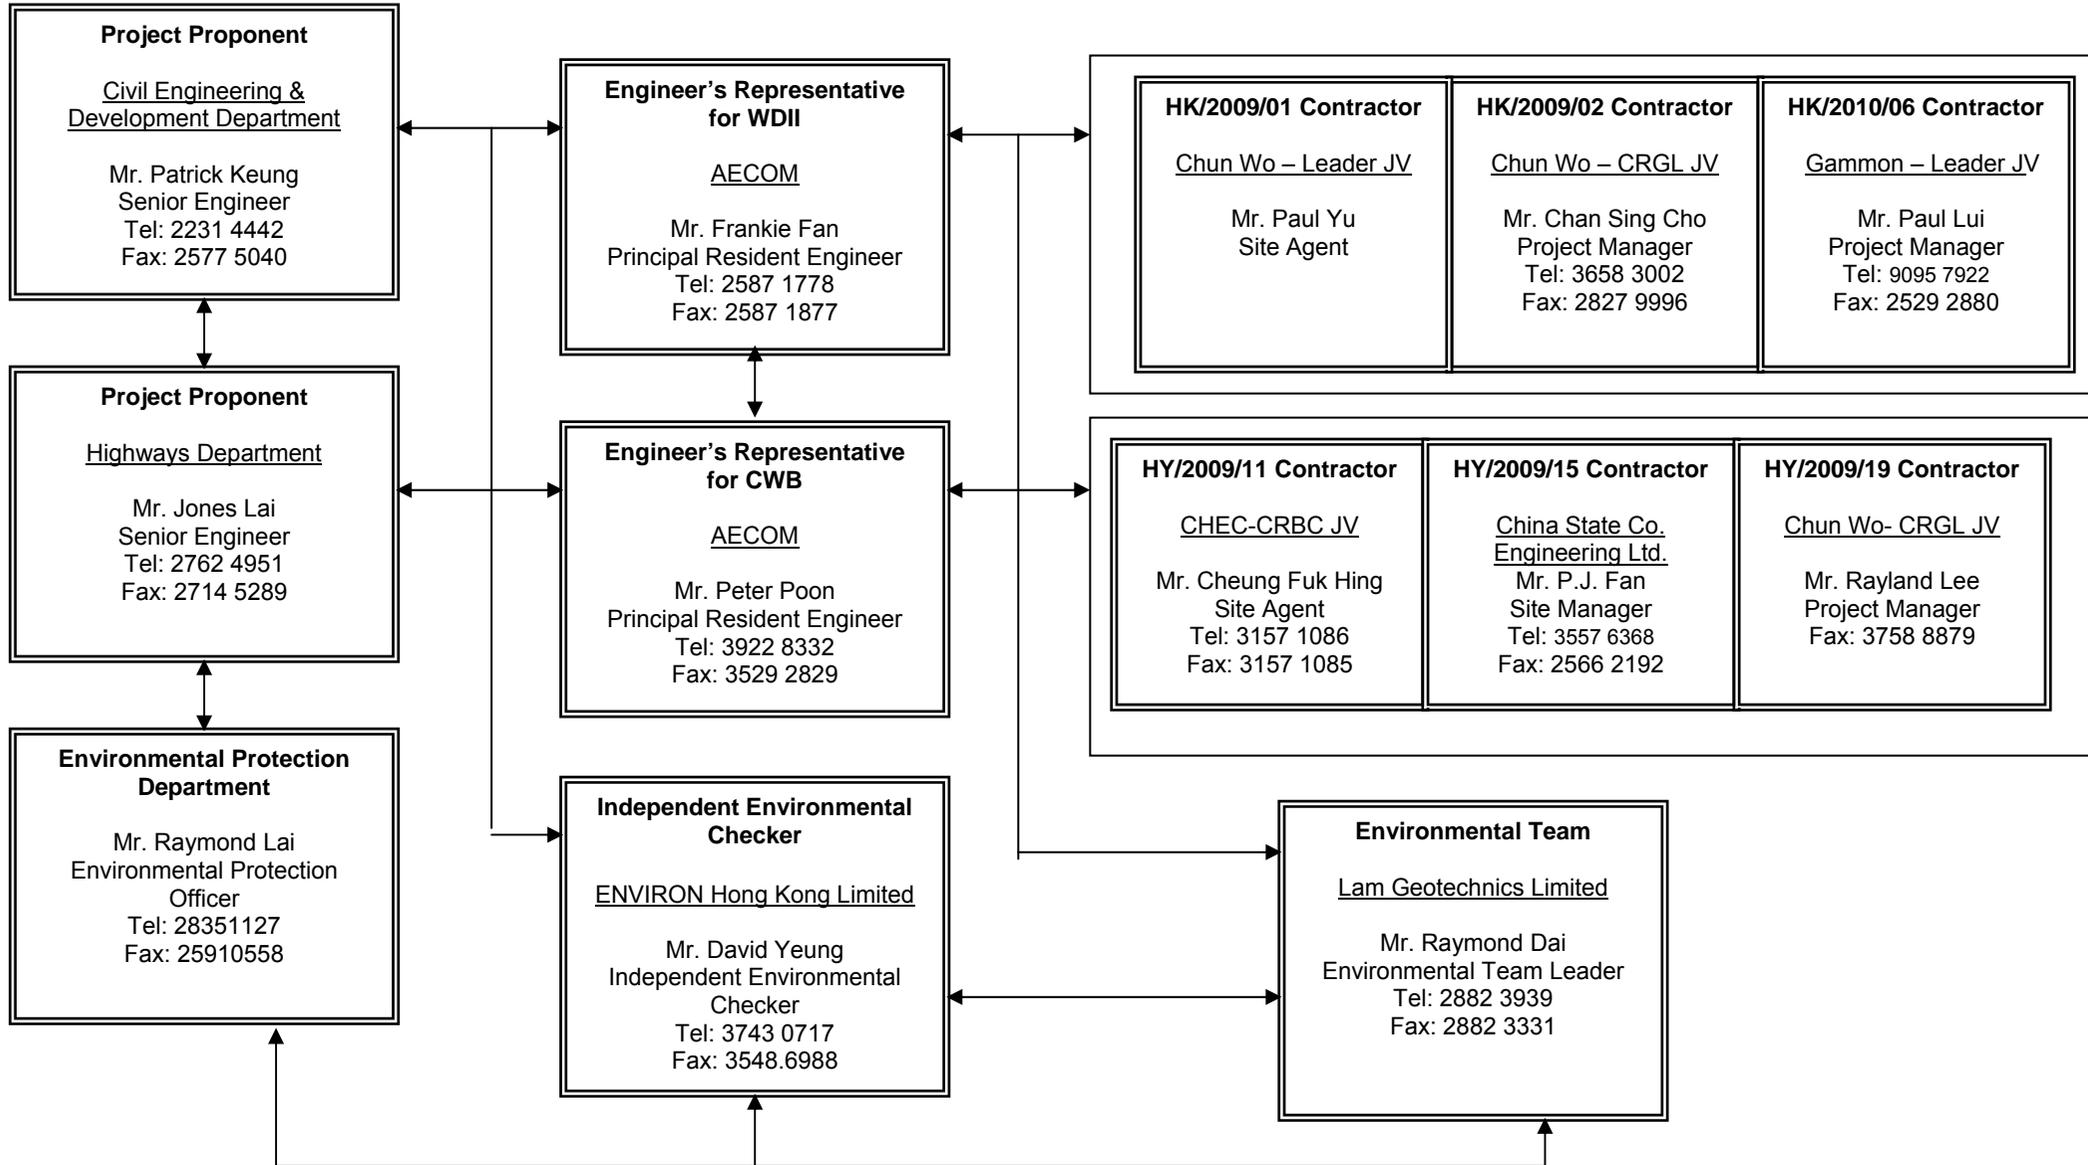




Figure 2.3

Locations of Monitoring Stations

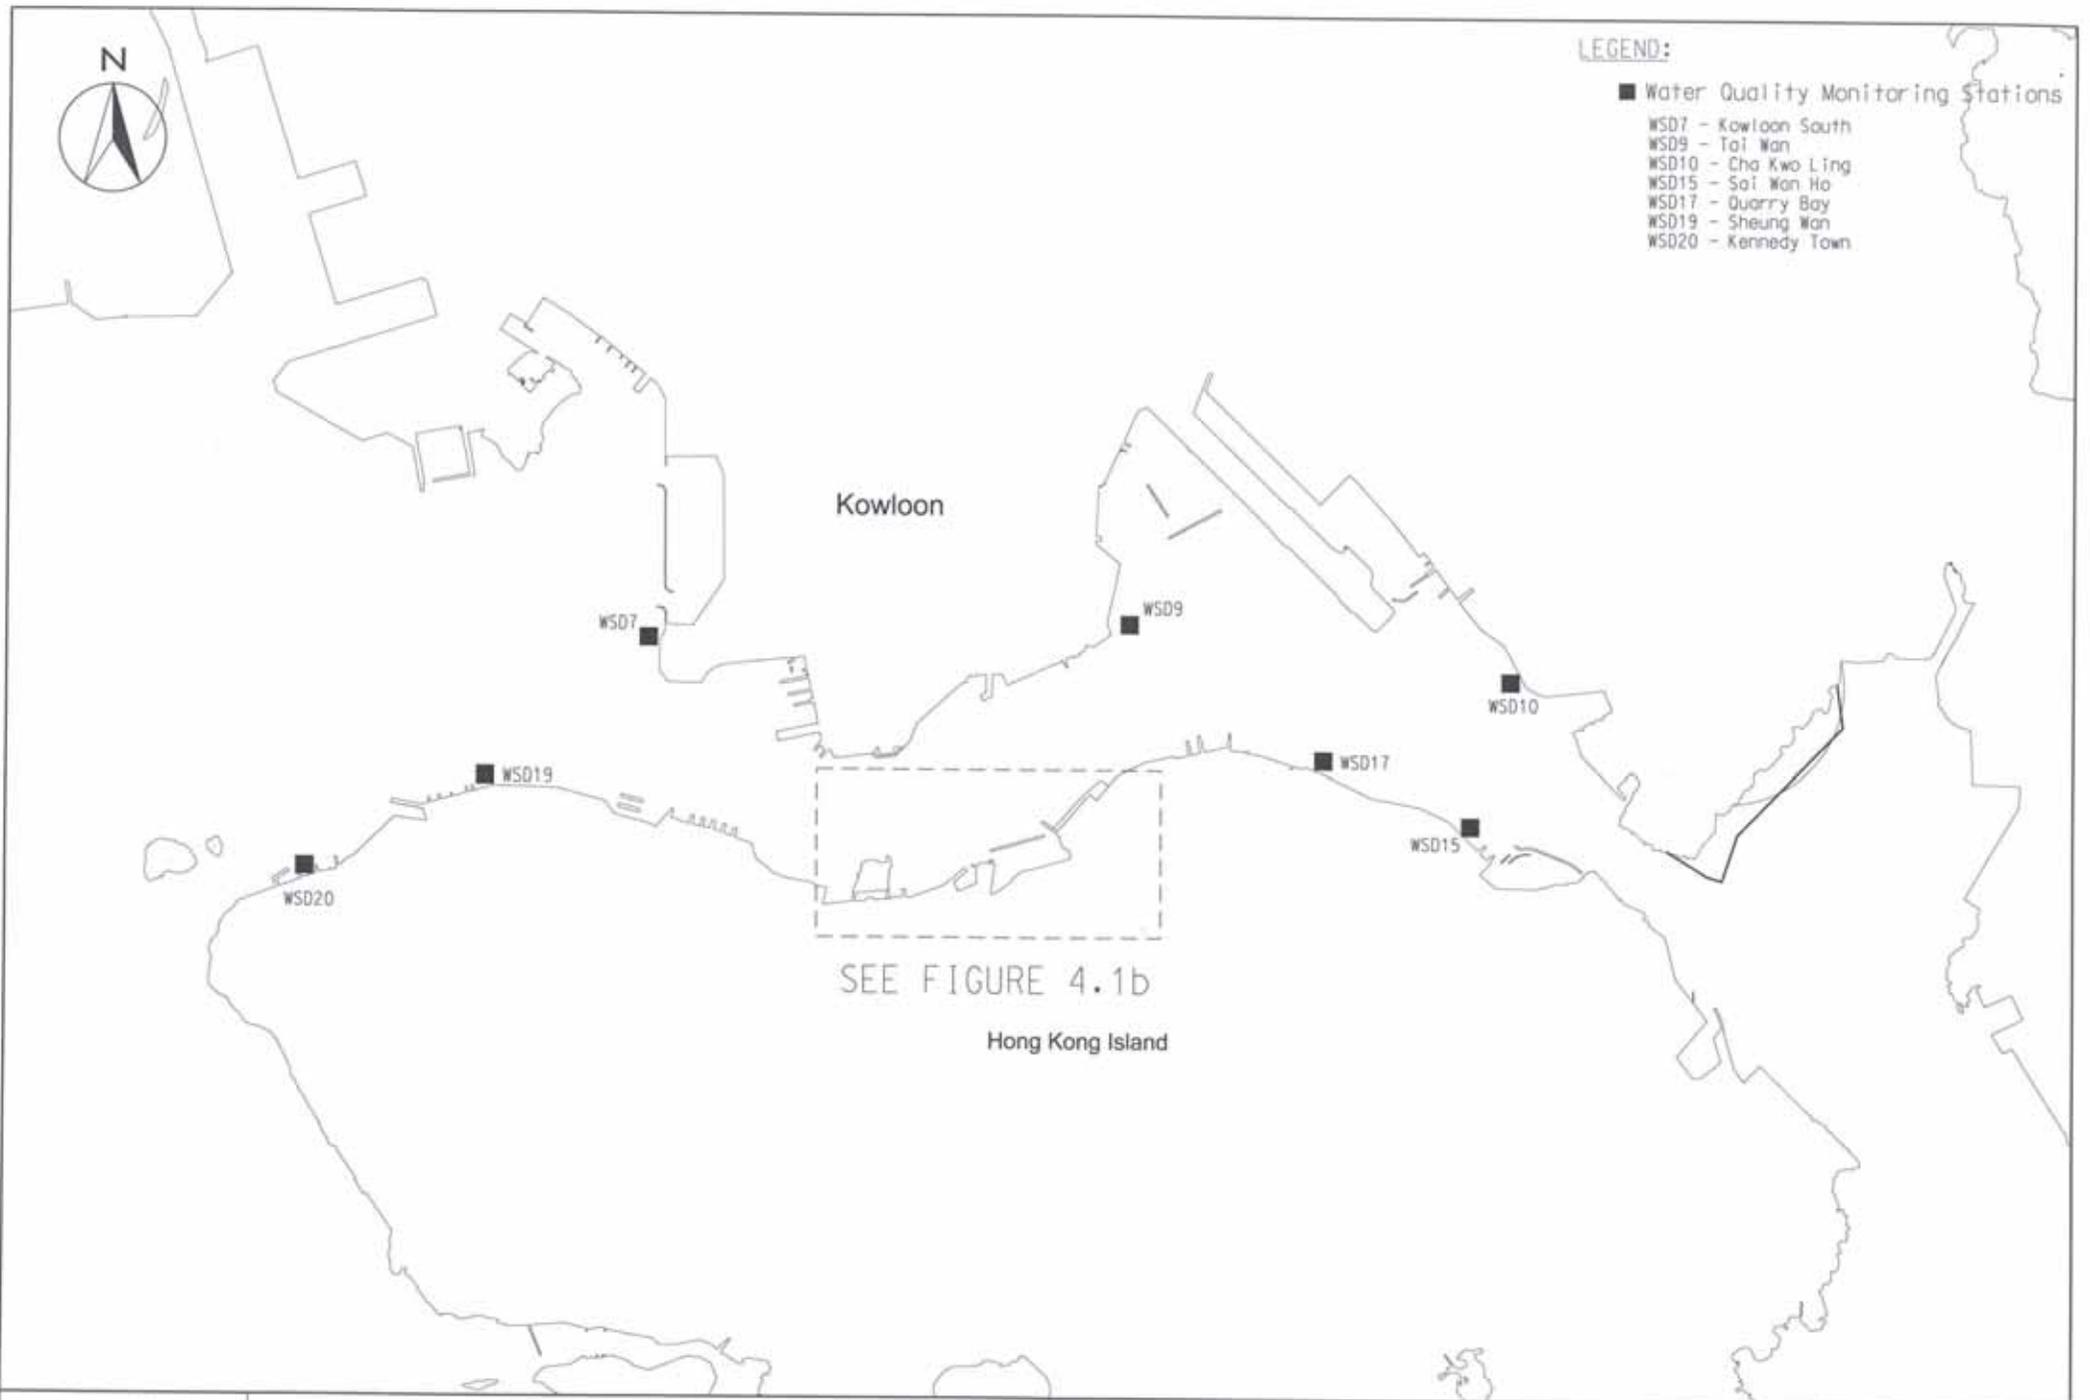


LEGEND:

WATER QUALITY MONITORING STATIONS

- C1 HONG KONG CONVENTION AND EXHIBITION CENTRE EXTENSION
- C2 TELECOM HOUSE/HK ACADEMY FOR PERFORMING/ SHUI ON CENTRE
- C3 HONG KONG CONVENTION AND EXHIBITION CENTRE PHASE I
- C4 WAN CHAI TOWER AND GREAT EAGLE CENTRE
- C5 SUN HUNG KAI CENTRE
- C6 PROPOSED EXHIBITION STATION / WORLD TRADE CENTRE
- C7 WINDSOR HOUSE
- C8 CITY GARDEN
- C9 PROVIDENT CENTRE
- RC1 PROPOSED HKAPA EXTENSION
- RC5 SUN HUNG KAI CENTRE (REPROVISION)
- RC7 WINDSOR HOUSE (TEMPORARY REPROVISION)
- WSD21 WAN CHAI
- RW1 WAN CHAI (REPROVISION)




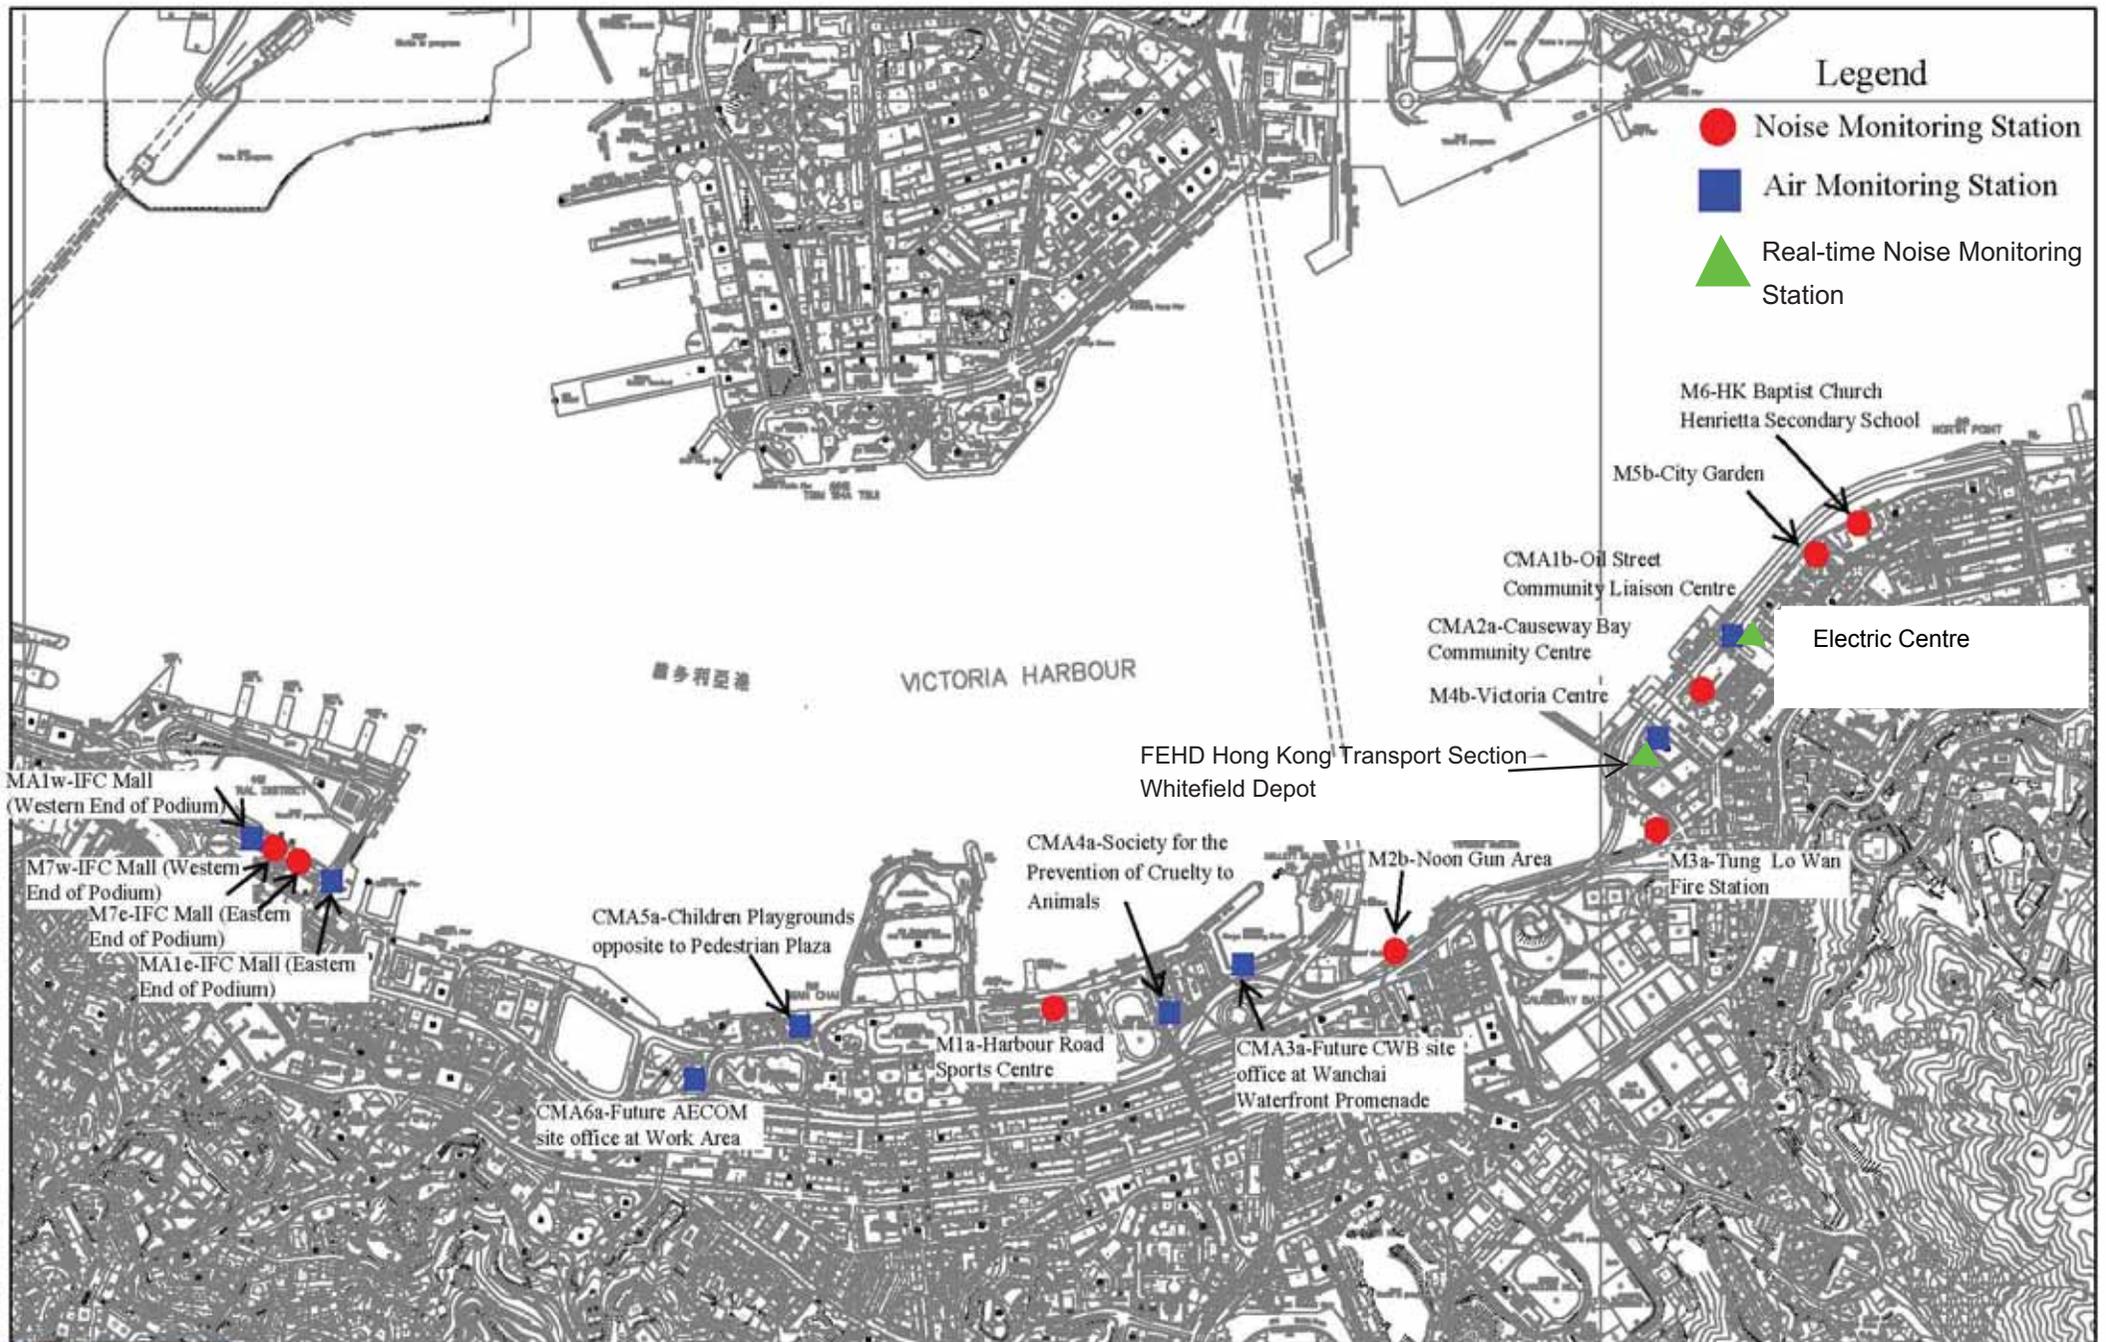

C6 AND C7: EXISTING SEAWATER INTAKE

--- : ODOR PATROL ROUTES FOR CONSTRUCTION PHASE

● : MONITORING STATION FOR DO MEASUREMENT FOR CONSTRUCTION PHASE

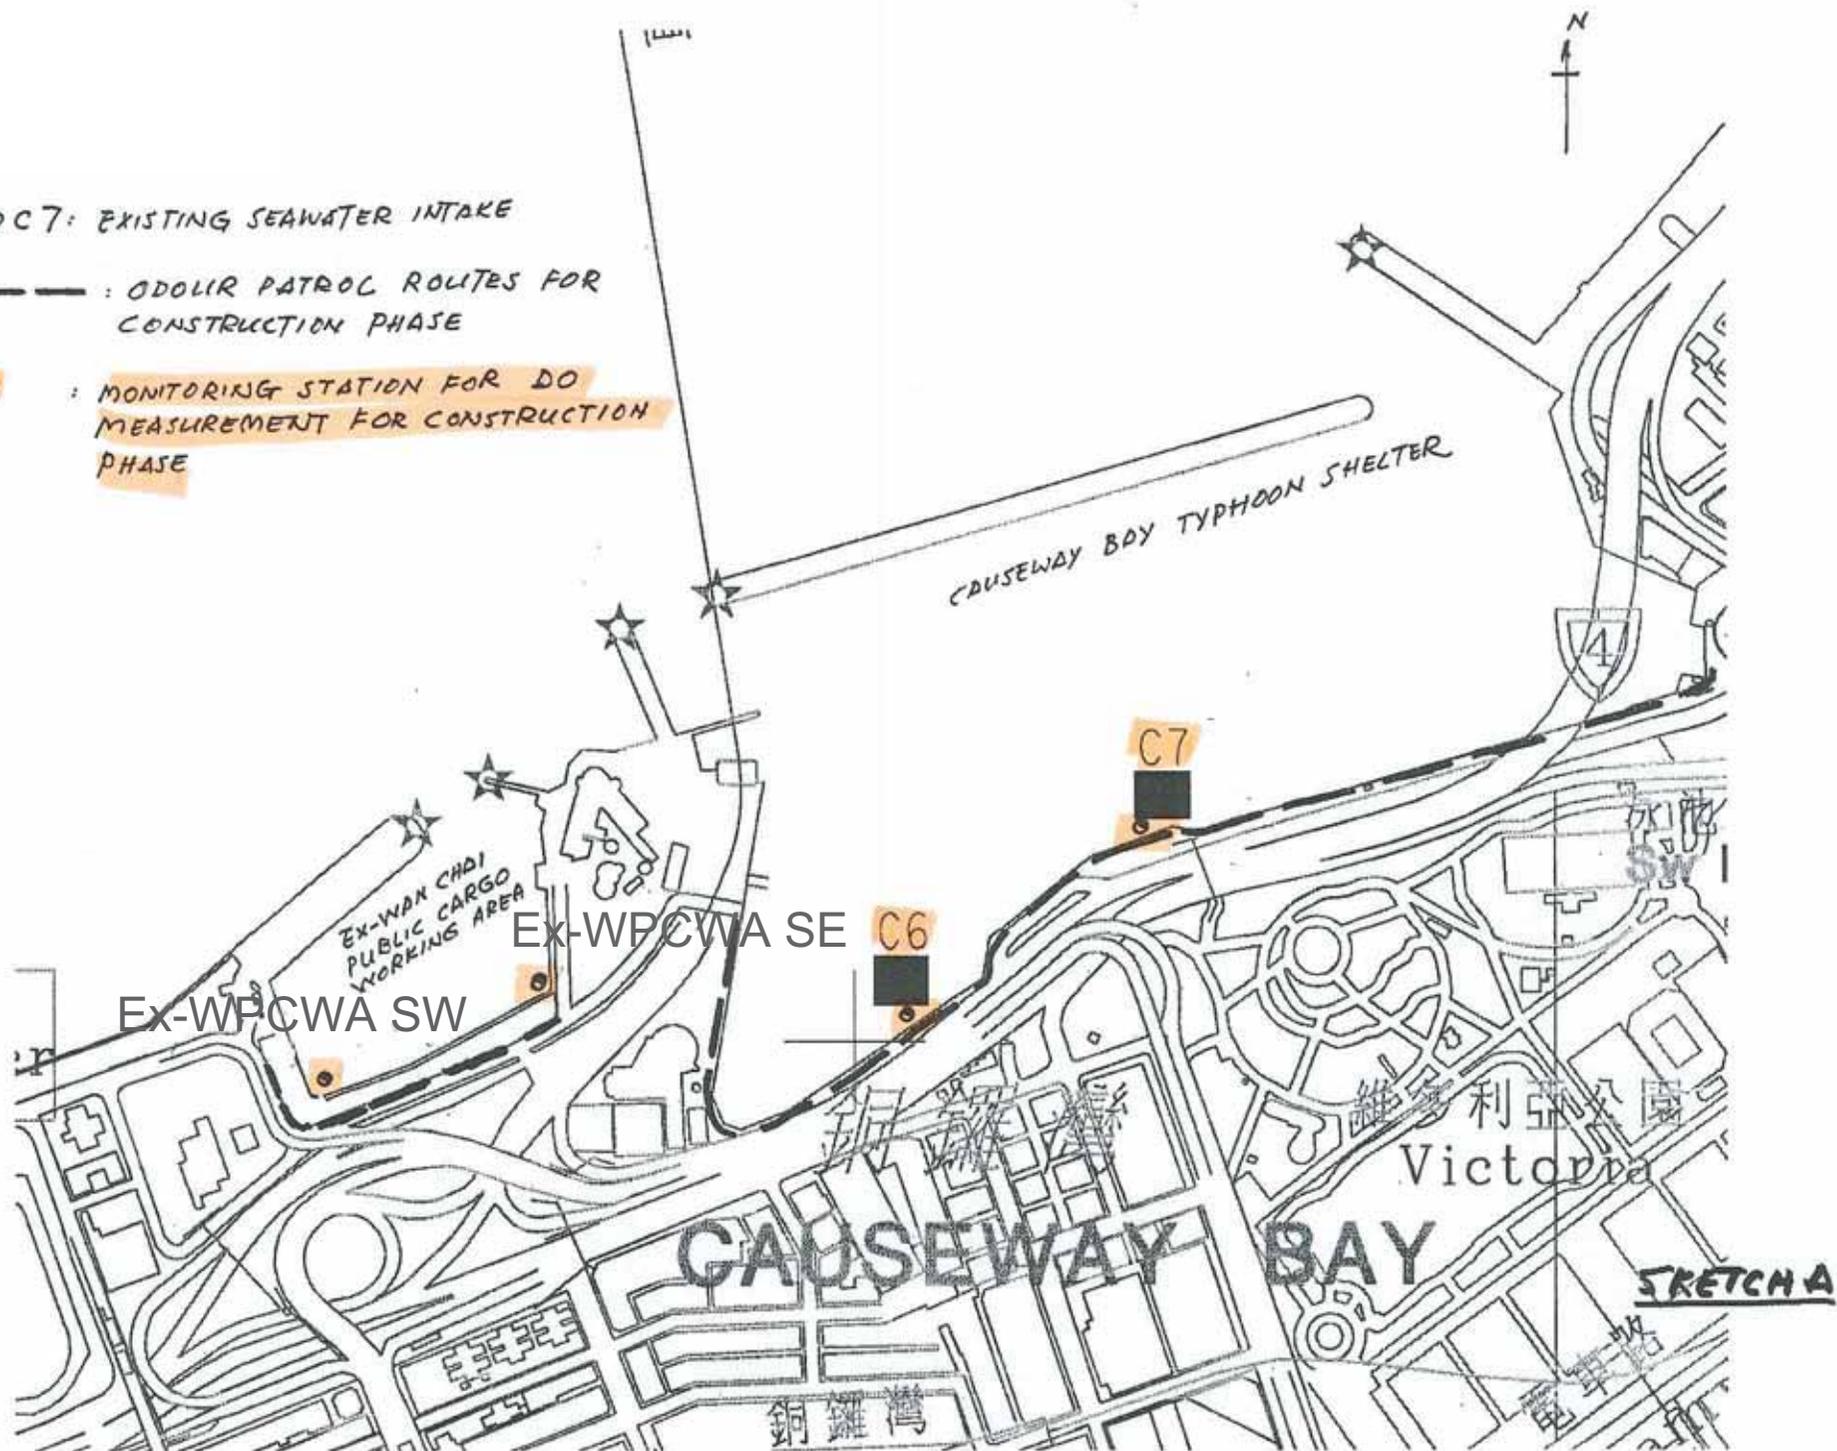



C6 AND C7: EXISTING SEAWATER INTAKE

--- : ODOR PATROL ROUTES FOR CONSTRUCTION PHASE

⊙ : MONITORING STATION FOR DO MEASUREMENT FOR CONSTRUCTION PHASE

● Odour Patrol Location

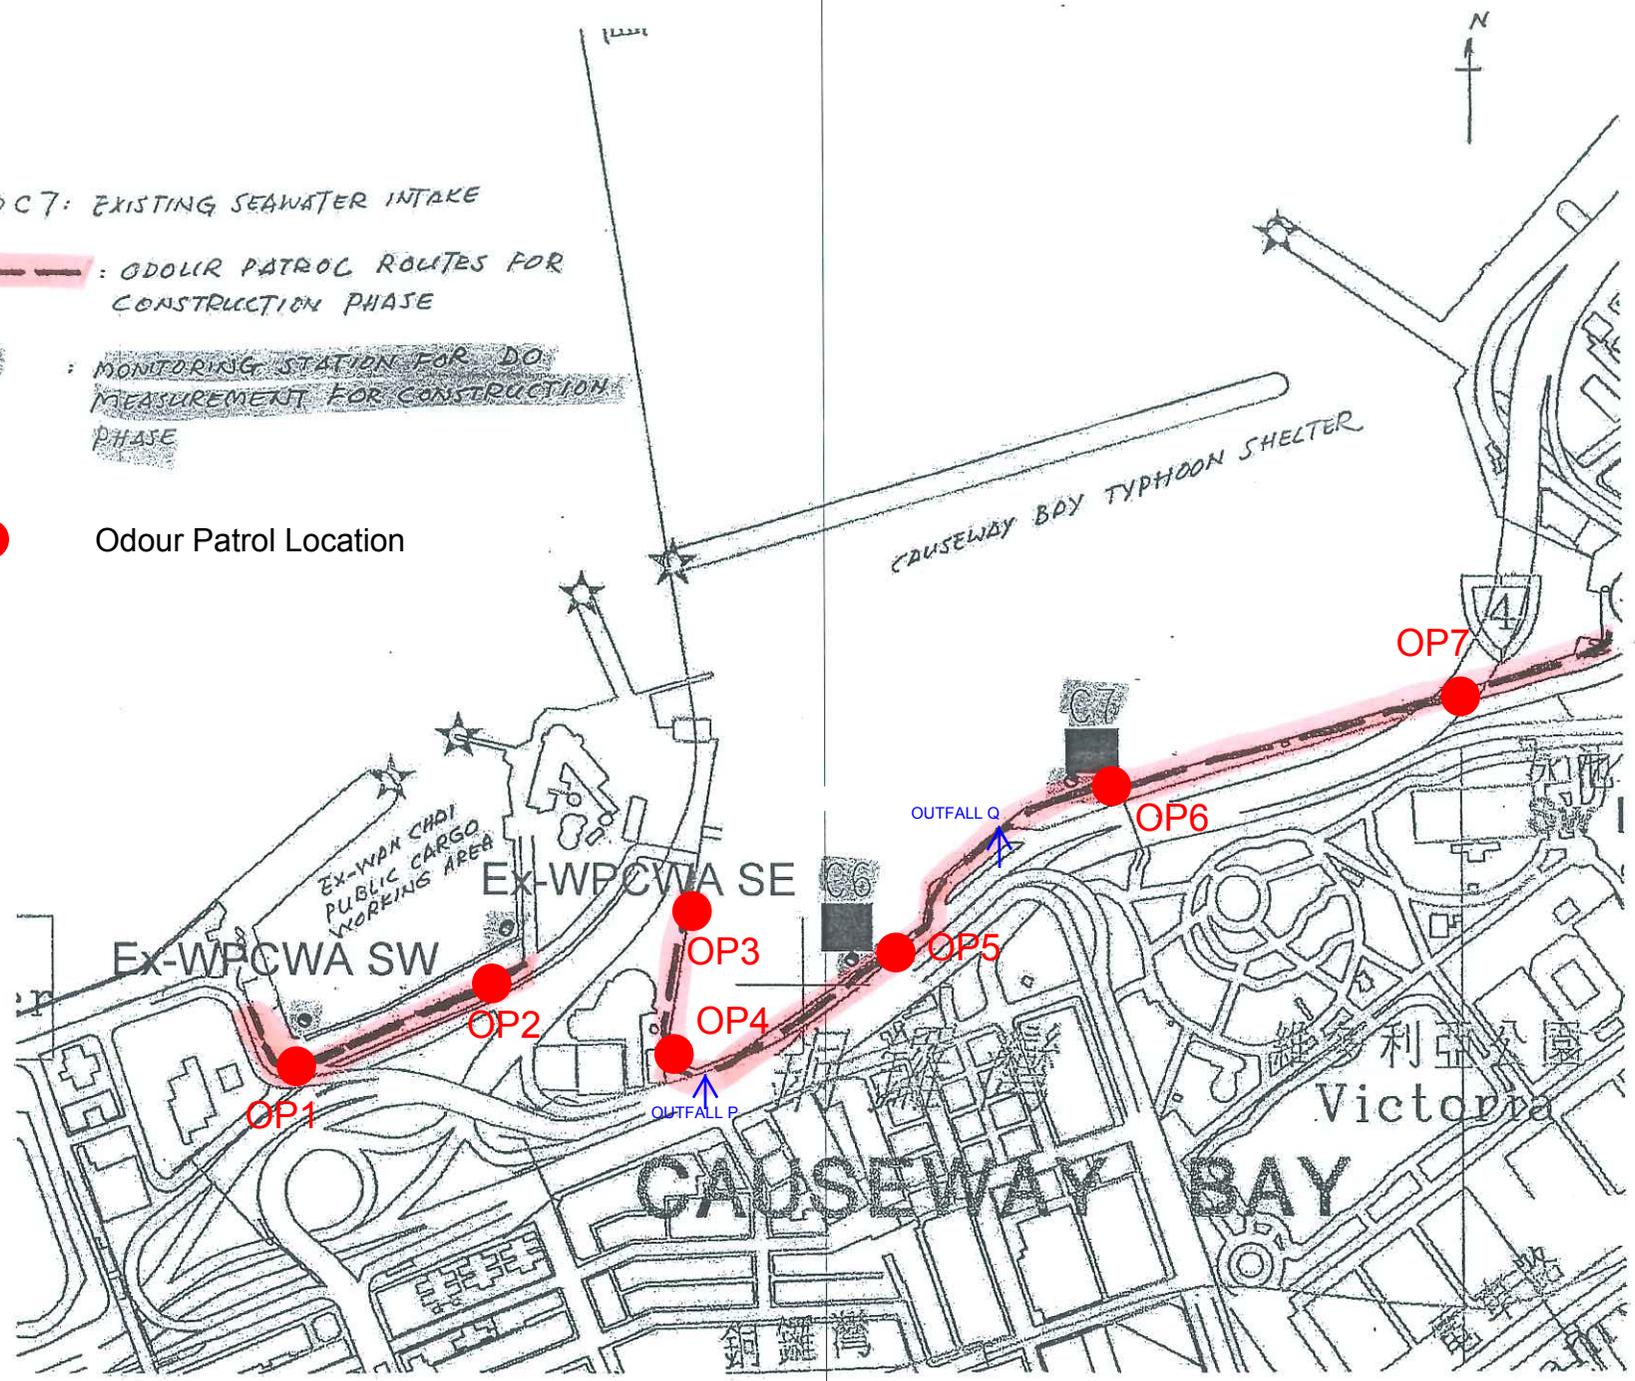

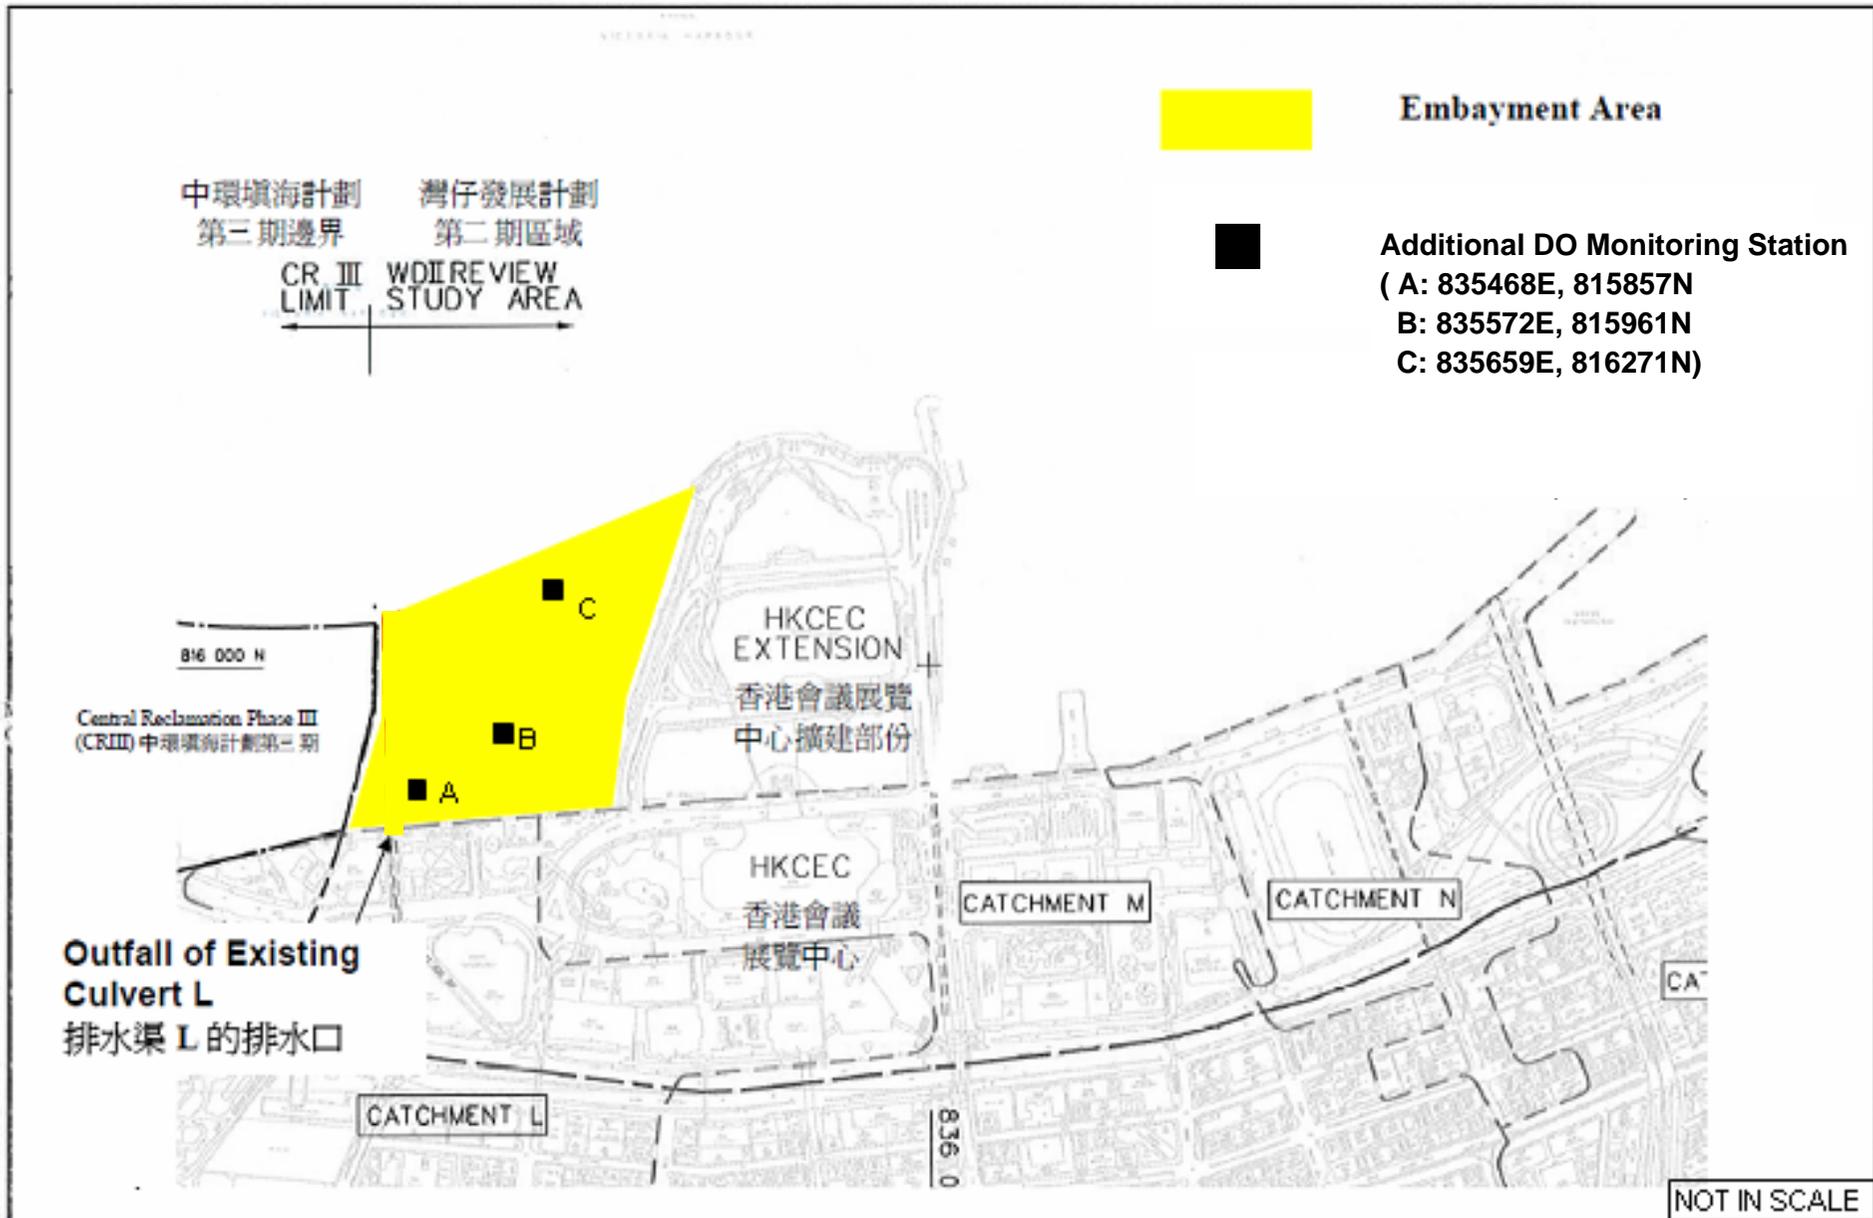

Location Plan of Additional Dissolved Oxygen Monitoring Stations for Culvert L Water Discharge Flow



Appendix 3.1

Environmental Mitigation Implementation Schedule

Environmental Mitigation Implementation Schedule

Implementation Schedule for Air Quality Control

EIA Ref	Environmental Protection Measures / Mitigation Measures	Location / Timing	Implementation Agent	Implementation Stages*				Relevant Legislation and Guidelines
				Des	C	O	Dec	
Construction Phase								
<i>For the Whole Project</i>								
S3.6.5	Four times a day watering of the work site with active operations.	Work site / during construction	Contractor		√			EIAO-TM
S3.8.1	Implementation of dust suppression measures stipulated in Air Pollution Control (Construction Dust) Regulation. The following mitigation measures, good site practices and a comprehensive dust monitoring and audit programme are recommended to minimise cumulative dust impacts. <ul style="list-style-type: none"> Strictly limit the truck speed on site to below 10 km per hour and water spraying to keep the haul roads in wet condition; Watering during excavation and material handling; Provision of vehicle wheel and body washing facilities at the exit points of the site, combined with cleaning of public roads where necessary; and Tarpaulin covering of all dusty vehicle loads transported to, from and between site locations. 	Work site / during construction	Contractor		√			

Appendix 3.1

EIA Ref	Environmental Protection Measures / Mitigation Measures	Location / Timing	Implementation Agent	Implementation Stages*				Relevant Legislation and Guidelines
				Des	C	O	Dec	
S3.5.6	For the dredging activities carried out in the vicinity of Police Officers' Club, the dredging operation will be restricted to only 1 small close grab dredger to minimise the odour impact during the dredging activity. The dredging rate should be reduced as much as practicable for the area in close proximity to the Police Officers' Club. The sediments contain highly contaminated mud which may be disposed with the use of geosynthetic containers (details shall refer to Section 6), grab dredger has to be used for filling up the geosynthetic containers on barges. the dredging rate for the removal of the sediments at the south-west corner of the typhoon shelter shall be slowed down or restricted to specific non-popular hours in weekdays when it is necessary during construction.	Corner of CBTS/implementation of harbour-front enhancement	CEDD ¹		√			EIAO-TM
S3.8.8	Carry out dredging at the corner of CBTS to remove the sediment and clean the slime attached on the CBTS shoreline seawall	Corner of CBTS & CBTS shoreline seawall/implementation of harbour-front enhancement	CEDD ²		√			EIAO-TM
Operation Phase								
<i>For the Whole Project</i>								

¹ CEDD will identify an implementation agent.

² CEDD will identify an implementation agent.

EIA Ref	Environmental Protection Measures / Mitigation Measures	Location / Timing	Implementation Agent	Implementation Stages*				Relevant Legislation and Guidelines
				Des	C	O	Dec	
S3.10.2	Monthly (from July to September) monitoring of odour impacts, for a period of 5 years, is proposed during the operational phase of the Project to ascertain the effectiveness of the Enhancement Package over time, and to monitor any on-going odour impacts at the ASRs.	Planned ASRs (CBTS Breakwater)/First 5-year period of operation phase	CEDD ¹			√		EIAO-TM
For DPI – CWB (Within the Project Boundary)								
S3.6.53 – S3.6.54	The design parameters of the East and Central Ventilation Buildings as set in Tables 3.10 and 3.11	East and Central Ventilation Buildings / During operation of the Trunk Road	HyD			√		
S3.10.2	Air quality monitoring for the operation performance of the East Ventilation Building and associated East Vent Shaft will be conducted.	East Vent Shaft / During operation of the East Ventilation Building and associated East Vent Shaft	HyD			√		EIAO-TM

- Des - Design, C - Construction, O – Operation, and Dec – Decommissioning

Table A13.2 Implementation Schedule for Noise Control

EIA Ref	Environmental Protection Measures / Mitigation Measures	Location / Timing	Implementation Agent	Implementation Stages*				Relevant Legislation and Guidelines
				Des	C	O	Dec	
Construction Phase								
For the Whole Project								

EIA Ref	Environmental Protection Measures / Mitigation Measures	Location / Timing	Implementation Agent	Implementation Stages*				Relevant Legislation and Guidelines
				Des	C	O	Dec	
S4.9.4	<p>Good Site Practice:</p> <ul style="list-style-type: none"> Only well-maintained plant shall be operated on-site and plant shall be serviced regularly during the construction program. Silencers or mufflers on construction equipment shall be utilized and shall be properly maintained during the construction program. Mobile plant, if any, shall be sited as far away from NSRs as possible. Machines and plant (such as trucks) that may be in intermittent use shall be shut down between works periods or shall be throttled down to a minimum. Plant known to emit noise strongly in one direction shall, wherever possible, be orientated so that the noise is directed away from the nearby NSRs. Material stockpiles and other structures shall be effectively utilized, wherever practicable, in screening noise from on-site construction activities. 	Work Sites / During Construction	Contractor		√			EIAO-TM, NCO
<i>For DP1 – CWB (Within the Project Boundary)</i>								

Appendix 3.1

EIA Ref	Environmental Protection Measures / Mitigation Measures	Location / Timing	Implementation Agent	Implementation Stages*				Relevant Legislation and Guidelines
				Des	C	O	Dec	
S4.8.3 – S4.8.5	<p>Use of quiet powered mechanical equipment, movable noise barrier and temporary noise barrier for the following tasks:</p> <ul style="list-style-type: none"> Slip road 8 tunnel Construction of diaphragm wall and substructures of the tunnel approach ramp Excavation Construction of slabs Backfill Demolition and construction of substructures for the IEC Demolition works of existing piers and crossheads of the marine section of the existing IEC <p>Use of PME grouping for the following tasks:</p> <ul style="list-style-type: none"> At-grade road construction Substructure for IECL connection 	Work Sites / During Construction	Contractor		√			EIAO-TM, NCO
<i>For DP2 – WDII Major Roads (Road P2)</i>								
S4.8.3 – S4.8.4	<p>Use of quiet powered mechanical equipment, movable noise barrier and temporary noise barrier for the following tasks:</p> <ul style="list-style-type: none"> Temporary road diversion Resurfacing At-grade roadwork 	Work Sites / During Construction	Contractor		√			EIAO-TM, NCO
<i>For DP3 – Reclamation Works</i>								
S4.8.3 – S4.8.4	<p>Use of quiet powered mechanical equipment for the following task:</p> <ul style="list-style-type: none"> Filling behind seawall Seawall construction 	Work Sites / During Construction	Contractor		√			EIAO-TM, NCO

Appendix 3.1

EIA Ref	Environmental Protection Measures / Mitigation Measures	Location / Timing	Implementation Agent	Implementation Stages*				Relevant Legislation and Guidelines
				Des	C	O	Dec	
For DP5 – Wan Chai East Sewage Outfall								
S4.8.3 – S4.8.4	Use of quiet powered mechanical equipment for the following tasks: <ul style="list-style-type: none"> Submarine pipelines (marine section) Use of quiet powered mechanical equipment and movable noise barrier for the following tasks: <ul style="list-style-type: none"> Installation of a new pipeline (land section) 	Work Sites / During Construction	Contractor		√			EIAO-TM, NCO
For DP6 – Cross-Harbour Water Mains from Wan Chai to Tsim Sha Tsui								
S4.8.3 – S4.8.4	Use of quiet powered mechanical equipment for the following tasks: <ul style="list-style-type: none"> Submarine pipelines (marine section) 	Work Sites / During Construction	Contractor		√			EIAO-TM, NCO

Appendix 3.1

EIA Ref	Environmental Protection Measures / Mitigation Measures	Location / Timing	Implementation Agent	Implementation Stages*				Relevant Legislation and Guidelines
				Des	C	O	Dec	
Operation Phase								
For DP1 – CWB (Within the Project Boundary)								

Appendix 3.1

Table A13.3 Implementation Schedule for Water Quality Control

EIA Ref	Environmental Protection Measures / Mitigation Measures	Location / Timing	Implementation Agent	Implementation Stages*				Relevant Legislation and Guidelines
				Des	C	O	Dec	
Construction Phase								
<i>For DP3 – Reclamation Works, DP5 (Wan Chai East Sewage Outfall), DP6 (Cross-Harbour Water Mains from Wan Chai to Tsim Sha Tsui), DP1 – CWB (within the Project Boundary)</i>								
S5.8	A phased reclamation approach is planned for the WDII. Containment of fill within each of the reclamation phases by seawalls is proposed, with the seawall constructed first (above high water mark) with filling carried out behind the completed seawalls. Any gaps that may need to be provided for marine access will be shielded by silt curtains to control sediment plume dispersion away from the site. Filling for seawall construction should be carried out behind the silt curtain	Work site / During the construction period	Contractor		√			EIAO-TM, WPCO
S5.8	Dredging shall be carried out by closed grab dredger for the following works: <ul style="list-style-type: none"> • Seawall construction in all the reclamation areas; • Construction of the CWB Tunnel • Construction of the proposed WSD water mains; and • Construction of the proposed Wan Chai East sewage outfall pipelines. 	Work site / During the construction period	Contractor		√			EIAO-TM, WPCO
S5.8, Figure 5.3	Dredging for the Wan Chai East sewage outfall pipelines shall not be carried out concurrently with the following activities: <ul style="list-style-type: none"> • Dredging along the proposed cross-harbour water mains; • Dredging along the seawall in the Wan Chai Reclamation (WCR) zone (area between HKCEC Extension and PCWA). 	Work site / During the construction period	Contractor		√			EIAO-TM, WPCO

Appendix 3.1

EIA Ref	Environmental Protection Measures / Mitigation Measures	Location / Timing	Implementation Agent	Implementation Stages*				Relevant Legislation and Guidelines																								
				Des	C	O	Dec																									
S5.8	The water body behind the temporary reclamations within the Causeway Bay typhoon shelter shall not be fully enclosed.	Work site / During the construction period	Contractor		√			EIAO-TM, WPCO																								
S5.8	As a mitigation measure, to avoid the accumulation of water borne pollutants within the temporary embayment between CRIII and HKCEC1, an impermeable barrier, suspended from a floating boom on the water surface and extending down to the seabed, will be erected by the contractor before the HKCEC1 commences. The barrier will channel the stormwater discharge flows from Culvert L to the outside of the embayment. The contractor will maintain this barrier until the reclamation works in HKCEC2W are carried out and the new Culvert L extension is constructed.	Work site / During the construction period	Contractor		√			EIAO-TM, WPCO																								
S5.8, Figure 5.3	The total dredging rates in each of the marine works zones shall not be more than the maximum production rates stated in the table below. These are the production rates without considering the effect of silt curtain.	Work site / During the construction period	Contractor		√			EIAO-TM, WPCO																								
<table border="1" style="width: 100%; border-collapse: collapse;"> <thead> <tr> <th rowspan="2">Reclamation Area</th> <th colspan="2">Maximum Dredging Rate</th> <th rowspan="2">Maximum Dredging Rate (m³ per week)</th> </tr> <tr> <th>m³ per day</th> <th>m³ per hour (for 16 hrs per day)</th> </tr> </thead> <tbody> <tr> <td colspan="4">Dredging along seawall or breakwater</td> </tr> <tr> <td>North Point Shoreline Zone (NPR)</td> <td>6,000</td> <td>375</td> <td>42,000</td> </tr> <tr> <td>Causeway Bay</td> <td>1,500</td> <td>94</td> <td>10,500</td> </tr> <tr> <td>Shoreline Zone</td> <td>6,000</td> <td>375</td> <td>42,000</td> </tr> <tr> <td>PCWA Zone</td> <td>5,000</td> <td>313</td> <td>35,000</td> </tr> </tbody> </table>		Reclamation Area	Maximum Dredging Rate		Maximum Dredging Rate (m ³ per week)	m ³ per day	m ³ per hour (for 16 hrs per day)	Dredging along seawall or breakwater				North Point Shoreline Zone (NPR)	6,000	375	42,000	Causeway Bay	1,500	94	10,500	Shoreline Zone	6,000	375	42,000	PCWA Zone	5,000	313	35,000					
Reclamation Area	Maximum Dredging Rate		Maximum Dredging Rate (m ³ per week)																													
	m ³ per day	m ³ per hour (for 16 hrs per day)																														
Dredging along seawall or breakwater																																
North Point Shoreline Zone (NPR)	6,000	375	42,000																													
Causeway Bay	1,500	94	10,500																													
Shoreline Zone	6,000	375	42,000																													
PCWA Zone	5,000	313	35,000																													

Appendix 3.1

EIA Ref	Environmental Protection Measures / Mitigation Measures				Location / Timing	Implementation Agent	Implementation Stages*				Relevant Legislation and Guidelines																						
							Des	C	O	Dec																							
	<table border="1"> <tr> <td>Wan Chai Shoreline Zone (WCR)</td> <td>6,000</td> <td>375</td> <td>42,000</td> </tr> <tr> <td>HKCEC Shoreline Zone (HKCEC)</td> <td>1,500</td> <td>94</td> <td>10,500</td> </tr> <tr> <td>HKCEC Stage 1 & 3</td> <td>6,000</td> <td>375</td> <td>42,000</td> </tr> <tr> <td>HKCEC Stage 2</td> <td>1,500</td> <td>94</td> <td>10,500</td> </tr> <tr> <td>Cross Harbour Water Mains</td> <td>1,500</td> <td>94</td> <td>10,500</td> </tr> <tr> <td>Wan Chai East Submarine Sewage Pipeline</td> <td>1,500</td> <td>94</td> <td>10,500</td> </tr> </table> <p>Note: 1,500 m³ per day shall be applied for construction of the western seawall of WCR1.</p>	Wan Chai Shoreline Zone (WCR)	6,000	375	42,000	HKCEC Shoreline Zone (HKCEC)	1,500	94	10,500	HKCEC Stage 1 & 3	6,000	375	42,000	HKCEC Stage 2	1,500	94	10,500	Cross Harbour Water Mains	1,500	94	10,500	Wan Chai East Submarine Sewage Pipeline	1,500	94	10,500								
Wan Chai Shoreline Zone (WCR)	6,000	375	42,000																														
HKCEC Shoreline Zone (HKCEC)	1,500	94	10,500																														
HKCEC Stage 1 & 3	6,000	375	42,000																														
HKCEC Stage 2	1,500	94	10,500																														
Cross Harbour Water Mains	1,500	94	10,500																														
Wan Chai East Submarine Sewage Pipeline	1,500	94	10,500																														
S5.8, Figure 5.3	Dredging along the seawall at WCR1 shall be undertaken initially at 1,500m ³ per day for construction of the western seawall (which is in close proximity of the WSD intake), followed by partial seawall construction at the western seawall (above high water mark) to protect the adjacent intakes as much as possible from further dredging activities.				Work site / During the construction period	Contractor		√			EIAO-TM, WPCO																						
S5.8, Figure 5.3	For dredging within the Causeway Bay typhoon shelter, seawall shall be partially constructed to protect the nearby seawater intakes from further dredging activities. For example, at TCBR1W, the southern and eastern seawalls shall be constructed first (above high water mark) so that the seawater intakes at the inner water would be protected from the impacts from the remaining dredging activities along the northern boundary.				Work site / During the construction period	Contractor		√			EIAO-TM, WPCO																						
S5.8, Figure 5.3	Silt curtains shall be deployed around the closed grab dredgers during seawall dredging and seawall trench filling in the areas of HKCEC, WCR, TCBR and NP.				Work site / During the construction period	Contractor		√			EIAO-TM, WPCO																						
S5.8, Figure 5.3	<p>Silt screens shall be applied to seawater intakes at interim construction stages as stated below:</p> <table border="1"> <thead> <tr> <th>Interim Construction Stage</th> <th>Location of Applications</th> </tr> </thead> <tbody> <tr> <td>Scenario 2A in early 2009 with concurrent dredging activities at HKCEC, WCR, TPCWA,</td> <td>WSD saltwater intakes at Sai Wan Ho, Quarry Bay, Sheung Wan, Wan Chai, Kowloon South</td> </tr> <tr> <td></td> <td>Cooling water intakes for Hong Kong Convention and Exhibition Centre Extension, Hong Kong</td> </tr> </tbody> </table>				Interim Construction Stage	Location of Applications	Scenario 2A in early 2009 with concurrent dredging activities at HKCEC, WCR, TPCWA,	WSD saltwater intakes at Sai Wan Ho, Quarry Bay, Sheung Wan, Wan Chai, Kowloon South		Cooling water intakes for Hong Kong Convention and Exhibition Centre Extension, Hong Kong	Work site / During the construction period	Contractor		√			EIAO-TM, WPCO																
Interim Construction Stage	Location of Applications																																
Scenario 2A in early 2009 with concurrent dredging activities at HKCEC, WCR, TPCWA,	WSD saltwater intakes at Sai Wan Ho, Quarry Bay, Sheung Wan, Wan Chai, Kowloon South																																
	Cooling water intakes for Hong Kong Convention and Exhibition Centre Extension, Hong Kong																																

Appendix 3.1

EIA Ref	Environmental Protection Measures / Mitigation Measures		Location / Timing	Implementation Agent	Implementation Stages*				Relevant Legislation and Guidelines
					Des	C	O	Dec	
	TBW, NP and Water Mains Zone	Convention and Exhibition Centre Phase I, Telecom House / HK Academy for Performing Arts / Shun On Centre, Wan Chai Tower / Revenue Tower / Immigration Tower and Sun Hung Kai Centre							
	Scenario 2B in late 2009/2010 with concurrent dredging activities at Sewage Pipelines Zone and TCBR.	WSD saltwater intakes at Sheung Wan, Wan Chai Cooling water intakes for Queensway Government Offices, Excelsior Hotel, World Trade Centre and Windsor House.							
	Scenario 2C in 2011 with concurrent dredging activities at HKCEC and TCBR.	WSD saltwater intakes at Sheung Wan and Re-provisioned WSD Wan Chai saltwater intake. Cooling water intakes for MTR South, Excelsior Hotel & World Trade Centre and re-provisioned Windsor House.							
S5.8	<p>Other mitigation measures include:</p> <ul style="list-style-type: none"> mechanical grabs, if used, shall be designed and maintained to avoid spillage and sealed tightly while being lifted. For dredging of any contaminated mud, closed watertight grabs must be used; all vessels shall be sized so that adequate clearance is maintained between vessels and the seabed in all tide conditions, to ensure that undue turbidity is not generated by turbulence from vessel movement or propeller wash; all hopper barges and dredgers shall be fitted with tight fitting seals to their bottom openings to prevent leakage of material; construction activities shall not cause foam, oil, grease, scum, litter or other objectionable matter to be present on the water within the site or dumping grounds; loading of barges and hoppers shall be controlled to prevent splashing of dredged material into the surrounding water. Barges or hoppers shall not be filled to a level that will cause the overflow of materials or polluted water during loading or transportation; and 		Work site / During the construction period	Contractor		√			ProPECC PN 1/94; WPCO (TM-DSS)

Appendix 3.1

EIA Ref	Environmental Protection Measures / Mitigation Measures	Location / Timing	Implementation Agent	Implementation Stages*				Relevant Legislation and Guidelines
				Des	C	O	Dec	
	<ul style="list-style-type: none"> before commencement of the reclamation works, the holder of Environmental Permit has to submit plans showing the phased construction of the reclamation, design and operation of the silt curtain. 							
S5.8	<p>Silt screens are recommended to be deployed at the seawater intakes during the reclamation works period. Installation of silt screens at the seawater intake points may cause a potential for accumulation and trapping of pollutants, floating debris and refuse behind the silt screens and may lead to potential water quality deterioration at the seawater intake points. Major sources of pollutants and floating refuse include the runoff and storm water discharges from the nearby coastal areas. As a mitigation measure to avoid the pollutant and refuse entrapment problems and to ensure that the impact monitoring results are representative, regular maintenance of the silt screens and refuse collection shall be performed at the monitoring stations at regular intervals on a daily basis. The Contractor shall be responsible for keeping the water behind the silt screen free from floating rubbish and debris during the impact monitoring period.</p>	Work site / During the construction period	Contractor		√			EIAO-TM, WPCO

Appendix 3.1

EIA Ref	Environmental Protection Measures / Mitigation Measures	Location / Timing	Implementation Agent	Implementation Stages*				Relevant Legislation and Guidelines
				Des	C	O	Dec	
S5.8	<p>Dredging of contaminated mud is recommended as a mitigation measures for control of operational odour impact from the Causeway Bay typhoon shelter. In recognition of the potential impacts caused by dredging activities close to the seawater intakes, only 1 small close grab dredger shall be operated within the typhoon shelter (for the dredging to mitigate odour impact) at any time to minimize the potential impact. Double silt curtains shall be deployed to fully enclose the closed grab dredger during the dredging operation. In addition, an impermeable barrier, suspended from a floating boom on the water surface and extended down to the seabed, shall be erected to isolate the adjacent intakes as much as possible from dredging activities. For example, if dredging is to be carried out at the southwest corner of the typhoon shelter, physical barriers shall be erected to west of the cooling water intake for Excelsior Hotel so that the intake would be shielded from most of the SS generated from the dredging operation to the west of the intake. For area in close proximity of the cooling water intake point, the dredging rate shall be reduced as much as practicable. Site audit and water quality monitoring shall be carried out at the seawater intakes during the dredging operations. Daily monitoring of SS at the cooling water intake shall be carried out, and 24 hour monitoring of turbidity at the intakes shall be implemented during the dredging activities. If the monitoring results indicate that the dredging operation has caused significant changes in water quality conditions at the seawater intakes, appropriate actions shall be taken to stop the dredging and mitigation measures such as slowing down the dredging rate shall be implemented.</p>	Causeway Bay typhoon shelter/Implementation of harbour-front enhancement.	CEDD ³		√			WPCO

Appendix 3.1

EIA Ref	Environmental Protection Measures / Mitigation Measures	Location / Timing	Implementation Agent	Implementation Stages*				Relevant Legislation and Guidelines	
				Des	C	O	Dec		
For the Whole Project									
S5.8	<ul style="list-style-type: none"> Construction Runoff and Drainage use of sediment traps, wheel washing facilities for vehicles leaving the site, and adequate maintenance of drainage systems to prevent flooding and overflow; Permanent drainage channels shall incorporate sediment basins or traps and baffles to enhance deposition rates. The design of efficient silt removal facilities shall be based on the guidelines in Appendix A1 of ProPECC PN 1/94; a sediment tank constructed from pre-formed individual cells of approximately 6 - 8 m3 capacity can be used for settling ground water prior to disposal; oil interceptors shall be provided in the drainage system for the tunnels and regularly cleaned to prevent the release of oils and grease into the storm water drainage system after accidental spillages. The interceptor shall have a bypass to prevent flushing during periods of heavy rain; precautions and actions to be taken when a rainstorm is imminent or forecast, and during or after rainstorms. Particular attention shall be paid to the control of any silty surface runoff during storm events; on-site drainage system shall be installed prior to the commencement of other construction activities. Sediment traps shall be installed in order to minimise the sediment loading of the effluent prior to discharge; All temporary and permanent drainage pipes and culverts provided to facilitate runoff discharge shall be adequately designed for the controlled release of storm flows. All sediment control measures shall be regularly inspected and maintained to ensure proper and efficient operation at all times and particularly following rain storms. The temporarily diverted drainage shall be reinstated to its original condition when the construction work is finished or the temporary diversion is no longer 	<ul style="list-style-type: none"> Work site / During the construction period 	Contractor		√				ProPECC PN 1/94; WPCO (TM-DSS)

³ CEDD will identify an implementation agent.

EIA Ref	Environmental Protection Measures / Mitigation Measures	Location / Timing	Implementation Agent	Implementation Stages*				Relevant Legislation and Guidelines
				Des	C	O	Dec	
	<p>required.</p> <ul style="list-style-type: none"> All fuel tanks and store areas shall be provided with locks and be sited on sealed areas, within bunds of a capacity equal to 110% of the storage capacity. 							
	<ul style="list-style-type: none"> Minimum distances of 100 m shall be maintained between the storm water discharges and the existing or planned WSD flushing water intakes during construction phase. 							
S5.8	<p><i>Sewage from Construction Work Force</i></p> <p>Construction work force sewage discharges on site shall be connected to the existing trunk sewer or sewage treatment facilities. The construction sewage shall be handled by portable chemical toilets prior to the commission of the on-site sewer system. Appropriate numbers of portable toilets shall be provided by a licensed contractor to serve the large number of construction workers over the construction site. The Contractor shall also be responsible for waste disposal and maintenance practices.</p>	Work site / During the construction period	Contractor		√			ProPECC PN 1/94; WPCO (TM-DSS)
S5.8	<p><i>Floating Debris and Refuse</i></p> <p>Collection and removal of floating refuse shall be performed at regular intervals on a daily basis. The contractor shall be responsible for keeping the water within the site boundary and the neighbouring water free from rubbish.</p>	Work site and adjacent water / During the construction period.	Contractor		√			WPCO

EIA Ref	Environmental Protection Measures / Mitigation Measures	Location / Timing	Implementation Agent	Implementation Stages*				Relevant Legislation and Guidelines
				Des	C	O	Dec	
S5.8	<p><i>Storm Water Discharges</i></p> <p>Minimum distances of 100 m shall be maintained between the existing or planned stormwater discharges and the existing or planned WSD flushing water intakes.</p>	Work site and adjacent water / During the design and construction period.	Contractor	√	√			WPCO
Operation Phase								
<i>DPI – CWB (within the Project Boundary)</i>								
S5.8	<p>For the operation of CWB, a surface water drainage system would be provided to collect road runoff. The following operation stage mitigation measures are recommended to ensure road runoff would comply with the TM under the WPCO:</p> <ul style="list-style-type: none"> The drainage from tunnel sections shall be directed through petrol interceptors to remove oil and grease before being discharged to the nearby foul water manholes. Petrol interceptors shall be regularly cleaned and maintained in good working condition. Oily contents of the petrol interceptors shall be properly handled and disposed of, in compliance with the requirements of the Waste Disposal Ordinance. Sewage arising from ancillary facilities of CWB (for examples, car park, 	CWB/During design and operational period	HyD/TD ³	√		√		WPCO

Appendix 3.1

EIA Ref	Environmental Protection Measures / Mitigation Measures	Location / Timing	Implementation Agent	Implementation Stages*				Relevant Legislation and Guidelines
				Des	C	O	Dec	
	<p>control room, ventilation and administration buildings and tunnel portals) shall be connected to public sewerage system. Sufficient capacity in public sewerage shall be made available to the proposed facilities.</p> <ul style="list-style-type: none"> Road drainage shall also be provided with adequately designed silt trap to minimize discharge of silty runoff. The design of the operational stage mitigation measures for CWB shall take into account the guidelines published in ProPECC PN 5/93 "Drainage Plans subject to Comment by the EPD." All operational discharges from the CWB into drainage or sewerage systems are required to be licensed by EPD under the WPCO. 							

* Des - Design, C - Construction, O - Operation, and Dec - Decommissioning

³ if employ Management, Operation and Maintenance (MOM) Contract

Appendix 3.1

Table A13.4 Implementation Schedule for Waste Management

EIA Ref	Environmental Protection Measures / Mitigation Measures	Location / Timing	Implementation Agent	Implementation Stages*				Relevant Legislation and Guidelines
				Des	C	O	Dec	
Construction Phase								
<i>For DP3 – Reclamation Works</i>								
	Marine Sediments							
S6.7.2	The dredged marine sediments would be loaded onto barges, transported to and disposed of at the designated disposal sites at South of Cheung Chau, East of Ninepin, East of Tung Lung Chau, South of Tsing Yi or East of Sha Chau to be allocated by the MFC depending on their level of contamination or at other disposal sites after consultation with the MFC and EPD. In accordance with the ETWB TCW No. 34/2002, the contaminated material must be dredged and transported with great care. The mitigation measures recommended in Section 5 of the EIA Report shall be incorporated. The dredged contaminated sediment must be effectively isolated from the environment upon final disposal and shall be disposed of at the Type 2 confined marine disposal contaminated mud pit.	Work site / During the construction period	Contractor		√			ETWB TCW No. 34/2002
S6.7.3	Based on the biological screening results, the Category H (>10xLCEL) sediment which failed the biological testing would require Type 3 special disposal. The volume of Category H sediment from the Causeway Bay typhoon shelter which would require special disposal arrangements is estimated to be approximately 0.05 Mm ³ . A feasible containment method is proposed whereby the dredged sediments are sealed in geosynthetic containers and, at the disposal site, the containers would be dropped into the designated contaminated mud pit where they would be covered by further mud disposal and later by the mud pit capping, thereby meeting the requirements for fully confined mud disposal.							

Appendix 3.1

EIA Ref	Environmental Protection Measures / Mitigation Measures	Location / Timing	Implementation Agent	Implementation Stages*				Relevant Legislation and Guidelines
				Des	C	O	Dec	
S6.7.5	It will be the responsibility of the Contractor to satisfy the appropriate authorities that the contamination levels of the marine sediment to be dredged have been analysed and recorded. According to the ETWB TCW No. 34/2002, this will involve the submission of a formal Sediment Quality Report to the DEP, at least 3 months prior to the dredging contract being tendered							
S6.7.6	During transportation and disposal of the dredged marine sediments requiring Type 1 and Type 2 disposal, the following measures shall be taken to minimise potential impacts on water quality: <ul style="list-style-type: none"> • Bottom opening of barges shall be fitted with tight fitting seals to prevent leakage of material. Excess material shall be cleaned from the decks and exposed fittings of barges and hopper dredgers before the vessel is moved. 							

Appendix 3.1

EIA Ref	Environmental Protection Measures / Mitigation Measures	Location / Timing	Implementation Agent	Implementation Stages*				Relevant Legislation and Guidelines
				Des	C	O	Dec	
	<ul style="list-style-type: none"> Monitoring of the barge loading shall be conducted to ensure that loss of material does not take place during transportation. Transport barges or vessels shall be equipped with automatic self-monitoring devices as specified by the DEP. Barges or hopper barges shall not be filled to a level that would cause the overflow of materials or sediment laden water during loading or transportation. 							
S6.6.12	<p>Floating Refuse</p> <p>During the construction phase, the project proponent's contractor will be responsible for the collection of any refuse within their works area. Floating booms will be provided on the water surface to confine the refuse from the working barges as well as to avoid the accumulation of pollutants within temporary embayment as mentioned in Table 13.3.</p>	Work site / During the construction period	Contractor		√			
For the Whole Project								

Appendix 3.1

EIA Ref	Environmental Protection Measures / Mitigation Measures	Location / Timing	Implementation Agent	Implementation Stages*				Relevant Legislation and Guidelines
				Des	C	O	Dec	
S6.7.7	<p>Good Site Practices</p> <p>Recommendations for good site practices during the construction activities include:</p> <ul style="list-style-type: none"> nomination of an approved person, such as a site manager, to be responsible for good site practices, arrangements for collection and effective disposal to an appropriate facility, of all wastes generated at the site; training of site personnel in proper waste management and chemical waste handling procedures; provision of sufficient waste disposal points and regular collection for disposal; appropriate measures to minimise windblown litter and dust during transportation of waste by either covering trucks or by transporting wastes in enclosed containers; regular cleaning and maintenance programme for drainage systems, sumps and oil interceptors; and a recording system for the amount of wastes generated, recycled and disposed of (including the disposal sites). 	Work site / During the construction period	Contractor		√			Waste Disposal Ordinance (Cap.354)

Appendix 3.1

EIA Ref	Environmental Protection Measures / Mitigation Measures	Location / Timing	Implementation Agent	Implementation Stages*				Relevant Legislation and Guidelines
				Des	C	O	Dec	
S6.7.8	<p><i>Waste Reduction Measures</i></p> <p>Waste reduction is best achieved at the planning and design stage, as well as by ensuring the implementation of good site practices. Recommendations to achieve waste reduction include:</p> <ul style="list-style-type: none"> segregation and storage of different types of waste in different containers, skips or stockpiles to enhance reuse or recycling of materials and their proper disposal; to encourage collection of aluminium cans, PET bottles and paper, separate labelled bins shall be provided to segregate these wastes from other general refuse generated by the work force; any unused chemicals or those with remaining functional capacity shall be recycled; use of reusable non-timber formwork, such as in casting the tunnel box sections, to reduce the amount of C&D material. prior to disposal of C&D waste, it is recommended that wood, steel and other metals shall be separated for re-use and / or recycling to minimise the quantity of waste to be disposed of to landfill; proper storage and site practices to minimise the potential for damage or contamination of construction materials; and plan and stock construction materials carefully to minimise amount of waste generated and avoid unnecessary generation of waste. 	Work site / During planning and design stage, and construction stage	Contractor	√	√			

Appendix 3.1

EIA Ref	Environmental Protection Measures / Mitigation Measures	Location / Timing	Implementation Agent	Implementation Stages*				Relevant Legislation and Guidelines
				Des	C	O	Dec	
S6.7.10	<p><i>General Refuse</i></p> <p>General refuse shall be stored in enclosed bins or compaction units separate from C&D material. A licensed waste collector shall be employed by the contractor to remove general refuse from the site, separately from C&D material.</p> <p>A collection area shall be provided where wastes can be stored and loaded prior to removal from site. An enclosed and covered area is recommended to reduce the occurrence of 'wind blow' light material.</p>	Work site / During the construction period	Contractor		√			Public Health and Municipal Services Ordinance (Cap. 132)
S6.7.11	<p><i>Chemical Wastes</i></p> <p>After use, chemical wastes (for example, cleaning fluids, solvents, lubrication oil and fuel) shall be handled according to the Code of Practice on the Packaging, Labelling and Storage of Chemical Wastes. Spent chemicals shall be collected by a licensed collector for disposal at the CWTF or other licensed facility in accordance with the Waste Disposal (Chemical Waste) (General) Regulation.</p>	Work site / During the construction period	Contractor		√			Waste Disposal (Chemical Waste) (General) Regulation Code of Practice on the Packaging, Labelling and Storage of Chemical Wastes
S6.7.12	<p><i>Construction and Demolition Material</i></p> <p>C&D material shall be sorted on-site into inert C&D material (that is, public fill) and C&D waste. All the suitable inert C&D material shall be broken down to 250 mm in size for reuse as public fill in the WDII reclamation. C&D waste, such as wood, glass, plastic, steel and other metals shall be reused or recycled and, as a last resort, disposed of to landfill. A suitable area shall be designated to facilitate the sorting process and a temporary stockpiling area will be required for the separated materials.</p>	Work site / During the construction period	Contractor		√			ETWB TCW No. 33/2002, 31/2004, 19/2005

Appendix 3.1

EIA Ref	Environmental Protection Measures / Mitigation Measures	Location / Timing	Implementation Agent	Implementation Stages*				Relevant Legislation and Guidelines
				Des	C	O	Dec	
S6.7.13	In order to monitor the disposal of public fill and C&D waste at public filling facilities and landfills, respectively, and to control fly tipping, a trip-ticket system shall be included as one of the contractual requirements and implemented by the Environmental Team undertaking the environmental monitoring and audit work. An Independent Environment Checker shall be responsible for auditing the results of the system.	Work site / During the construction period	Contractor and Independent Environmental Checker		√			ETWB TCW No. 31/2004
S6.7.14	<p><i>Bentonite Slurry</i></p> <p>The disposal of residual used bentonite slurry shall follow the good practice guidelines stated in ProPECC PN 1/94 "Construction Site Drainage" and listed as follows:</p> <ul style="list-style-type: none"> If the disposal of a certain residual quantity cannot be avoided, the used slurry may be disposed of at the marine spoil grounds subject to obtaining a marine dumping licence from EPD on a case-by-case basis. If the used bentonite slurry is intended to be disposed of through the public drainage system, it shall be treated to the respective effluent standards applicable to foul sewers, storm drains or the receiving waters as set out in the Technical Memorandum of Standards for Effluents Discharged into Drainage and Sewerage Systems, Inland and Coastal Waters. If the used bentonite slurry is intended to be disposed to public fill reception facilities, it will be mixed with dry soil on site before disposal. 	Work site / During the construction period	Contractor		√			ProPECC PN 1/94

* Des - Design, C - Construction, O - Operation, and Dec - Decommissioning

Appendix 3.1

Table A13.5 Implementation Schedule for Land Contamination

EIA Ref	Environmental Protection Measures / Mitigation Measures	Location / Timing	Implementation Agent	Implementation Stages*				Relevant Legislation and Guidelines
				Des	C	O	Dec	
Construction Phase								
<i>For the Whole Project</i>								
S.12.6	<ul style="list-style-type: none"> The contaminated site shall be cleaned up before commencement of site clearance and construction work at the concerned area which may disturb the ground. 	A King Marine / Before commencement of construction activities at A King Marine.	Project proponent for the re-provisioned Tin Hau Temple	√				<p>"Guidance Notes for Investigation and Remediation of Contaminated Sites of Petrol Filling Stations, Boatyards, and Car Repair/Dismantling Workshops" published by EPD, HKSAR</p> <p>EPD ProPECC Note No. 3/94</p>
S7.10	<p>During soil remediation works, the Contractor for the excavation works shall take note of the following points for excavation:</p> <ul style="list-style-type: none"> Excavation profiles must be properly designed and executed; In case the soil to be excavated is situated beneath the groundwater table, it may be necessary to lower the groundwater table by installing well points or similar means; Quantities of soil to be excavated must be estimated; It maybe necessary to split quantities of soil according to soil type, degree and nature of contamination. Temporary storage of soil at intermediate depot or on-site 	A King Marine / During soil remediation works	Contractor	√				<p>Air Pollution Control Ordinance</p> <p>Noise Control Ordinance</p> <p>Waste Disposal Ordinance</p> <p>Waste Disposal (Chemical Waste) (General) Regulation</p>

Appendix 3.1

EIA Ref	Environmental Protection Measures / Mitigation Measures	Location / Timing	Implementation Agent	Implementation Stages*				Relevant Legislation and Guidelines
				Des	C	O	Dec	
	maybe required. The storage site shall include protection facilities for leaching into the ground. eg. Liner maybe required.							
	<ul style="list-style-type: none"> Supply of suitable clean backfill materials is needed after excavation. Care must be taken of existing buildings and utilities. Precautions must be taken to control of ground settlement Speed controls for vehicles shall be imposed on dusty site areas. Vehicle wheel and body washing facilities at the site's exit points shall be established and used. <p>The following environmental mitigation measures shall be strictly followed during the operation and/or maintenance of the CS/S facilities:</p>							Water Pollution Control Ordinance

Appendix 3.1

EIA Ref	Environmental Protection Measures / Mitigation Measures	Location / Timing	Implementation Agent	Implementation Stages*				Relevant Legislation and Guidelines
				Des	C	O	Dec	
	<p><u>Air Quality Mitigation Measures</u></p> <ul style="list-style-type: none"> The loading, unloading, handling, transfer or storage of cement shall be carried out in an enclosed system. The loading, unloading, handling, transfer or storage of other materials which may generate airborne dust emissions such as untreated soil and oversize materials sorted out from the screening plant and stabilized soil stockpiled in the designated handling area, shall be carried out in such a manner to prevent or minimise dust emissions. These materials shall be adequately wetted prior to and during the loading, unloading and handling operations. All practicable measures, including speed controls for vehicles, shall be taken to prevent or minimize the dust emission caused by vehicle movement. Tarpaulin or low permeable sheet shall be put on dusty vehicle loads transported between site locations. 							
	<p><u>Noise Mitigation Measures</u></p> <ul style="list-style-type: none"> The mixing facilities shall be sited as far as practicable to the nearby noise sensitive receivers. Simultaneous operation of mixing facilities and other equipment shall be avoided. Mixing process and other associated material handling activities shall be properly scheduled to minimise potential cumulative noise impact on the nearby noise sensitive receivers. Construction Noise Permit shall be applied for the operation of powered mechanical equipment during restricted hours (if any). 							

Appendix 3.1

EIA Ref	Environmental Protection Measures / Mitigation Measures	Location / Timing	Implementation Agent	Implementation Stages*				Relevant Legislation and Guidelines
				Des	C	O	Dec	
	<p><u>Water Quality Mitigation Measures</u></p> <ul style="list-style-type: none"> Stockpile of untreated soil shall be covered as far as practicable to prevent the contaminated material from leaching out. The leachate shall be discharged following the requirements of WPCO. <p><u>Waste Mitigation Measures</u></p> <ul style="list-style-type: none"> Treated oversize materials will be used as filling material for backfilling within the site. Sorted materials of size smaller than 5 cm will be collected and transferred to the mixing plant for further decontamination treatment. Stabilized soils shall be broken into suitable size for backfilling or reuse on site. A high standard of housekeeping shall be maintained within the mixing plant area. If necessary, there shall be clear and separated areas for stockpiling of untreated and treated materials. 							

* Des - Design, C - Construction, O - Operation, and Dec - Decommissioning

Appendix 3.1

Table A13.6 Implementation Schedule for Marine Ecology

EIA Ref	Environmental Protection Measures / Mitigation Measures	Location / Timing	Implementation Agent	Implementation Stages*				Relevant Legislation and Guidelines
				Des	C	O	Dec	
Construction Phase								
<i>For the Whole Project - Schedule 3 DP</i>								
S.9.7.2	Alternative design of the Trunk Road constructed in tunnel shall be adopted to avoid permanent reclamation in CBTS and ex-PWCA Basin.	-	CEDD/HyD	√				EIAO TM Annex 16 (Section 8.4) & EIAO Guidance Note No. 3/2002.
<i>For DP3 - Reclamation Works</i>								
S.9.7.3	Translocation of those potentially affected coral colonies to the nearby suitable habitats such as Junk Bay is recommended. A detailed translocation plan (including translocation methodology, monitoring of transplanted corals, etc.) should be drafted and approval by AFCD during the detailed design stage of the Project.	Ex-PCWA Basin and along seawall next to a public pier which is about 250 m away from the CBTS	CEDD/HyD	√				EIAO TM Annex 16 (Section 8.4) & EIAO Guidance Note No. 3/2002.

Appendix 3.1

EIA Ref	Environmental Protection Measures / Mitigation Measures	Location / Timing	Implementation Agent	Implementation Stages*				Relevant Legislation and Guidelines
				Des	C	O	Dec	
S.9.7.4	<p>During dredging and filling operations, a number of mitigation measures to control water quality shall be adopted to confine sediment plume within reclamation area and protect marine fauna in proximity to the reclamation. The mitigation measures include the following:</p> <ul style="list-style-type: none"> • Installation of silt curtains during dredging activities • Use of tightly-closed grab dredger • Reduction of dredging rate • Control of grab descending speed • Construction of leading edges of seawall in the early stages of the reclamation works 	Work site / during construction phase	Contractor		√			EIAO TM Annex 16 (Section 8.4) & EIAO Guidance Note No. 3/2002.
	<ul style="list-style-type: none"> • Adoption of multiple-phase construction schedule 							

Appendix 3.1

EIA Ref	Environmental Protection Measures / Mitigation Measures	Location / Timing	Implementation Agent	Implementation Stages*				Relevant Legislation and Guidelines
				Des	C	O	Dec	
S.9.7.6	<p>To minimize potential disturbance impacts on the foraging ardeid population in the CBTS, particularly in the area near the A King Shipyard, appropriate mitigation measures shall be adopted particularly during the construction phase. The following measures are recommended:</p> <ul style="list-style-type: none"> • Use of Quiet Mechanical Plant during the construction phase shall be adopted wherever possible. • Adoption of multiple-phase construction schedule. • General measures to reduce noise generated during the construction phase (see noise impact assessment) shall be effectively implemented. 	Work site / during construction phase	Contractor		√			EIAO TM Annex 16 (Section 8.4) & EIAO Guidance Note No. 3/2002.
S.9.7.7	<p>Seawalls shall be constructed in advance around the reclamation areas within the area of the CBTS to screen adjacent feeding ground from construction phase activities, reduce noise disturbance to the associated seabirds and also to restrict access to this habitat adjacent to works areas by ship traffic.</p>	Work site / during construction phase	Contractor		√			EIAO TM Annex 16 (Section 8.4) & EIAO Guidance Note No. 3/2002.
S.9.7.8	<p>Loss of artificial seawall habitats shall be reinstated by the construction of about 1 km vertical wave absorbing seawall along the coastlines of the new reclamation around the HKCEC and at North Point. The new seawalls are expected to provide large area of hard substrata for settlement and recruitment of intertidal fauna similar to those previously recorded from existing intertidal habitats.</p>	Work site / during construction phase	Contractor		√			EIAO TM Annex 16 (Section 8.4) & EIAO Guidance Note No. 3/2002.

*Des - Design, C - Construction, O - Operation, and Dec - Decommissioning

Appendix 3.1

Table A13.7 Implementation Schedule for Landscape and Visual

EIA Ref	Environmental Protection Measures / Mitigation Measures	Location / Timing	Implementation Agent	Implementation Stages*				Relevant Legislation and Guidelines
				Des	C	O	Dec	
Construction Phase								
For the Whole Project								
Table 10.5	CM1 Topsoil, where identified, shall be stripped and stored for re-use in the construction of the soft landscape works, where practical.	Work site / During Construction Phase	Contractor	√	√			EIAO TM
Table 10.5	CM2 Existing trees to be retained on site shall be carefully protected during construction.	Work site / During Construction Phase	Contractor	√	√			EIAO TM
Table 10.5	CM3 Trees unavoidably affected by the works shall be transplanted where practical.	Work site / During Construction Phase	Contractor	√	√			EIAO TM
Table 10.5	CM4 Compensatory tree planting shall be provided to compensate for felled trees.	Work site / During Construction Phase	Contractor	√	√			EIAO TM
Table 10.5	CM5 Control of night-time lighting.	Work site / During Construction Phase	Contractor		√			EIAO TM
Table 10.5	CM6 Erection of decorative screen hoarding compatible with the surrounding setting.	Work site / During Construction Phase	Contractor		√			EIAO TM
For DP1 – CWB (Within the Project Boundary)								
Table 10.5	CM1 Topsoil, where identified, shall be stripped and stored for re-use in the construction of the soft landscape works, where practical.	Work site / During Construction Phase	Contractor		√			EIAO TM
Table 10.5	CM2 Existing trees to be retained on site shall be carefully protected during construction.	Work site / During Construction Phase	Contractor	√	√			EIAO TM
Table 10.5	CM3 Trees unavoidably affected by the works shall be transplanted where practical.	Work site / During Construction Phase	Contractor	√	√			EIAO TM
Table 10.5	CM4 Compensatory tree planting shall be provided to compensate for felled trees.	Work site / During Construction Phase	Contractor	√	√			EIAO TM
Table 10.5	CM5 Control of night-time lighting.	Work site / During Construction Phase	Contractor		√			EIAO TM

Appendix 3.1

EIA Ref	Environmental Protection Measures / Mitigation Measures	Location / Timing	Implementation Agent	Implementation Stages*				Relevant Legislation and Guidelines
				Des	C	O	Dec	
Table 10.5	CM6 Erection of decorative screen hoarding compatible with the surrounding setting.	Work site / During Construction Phase	Contractor		√			EIAO TM
For DP2 – WDII Major Roads (Road P2)								
Table 10.5	CM1 Topsoil, where identified, shall be stripped and stored for re-use in the construction of the soft landscape works, where practical.	Work site / During Construction Phase	Contractor	√	√			EIAO TM
Table 10.5	CM2 Existing trees to be retained on site shall be carefully protected during construction.	Work site / During Construction Phase	Contractor	√	√			EIAO TM
Table 10.5	CM3 Trees unavoidably affected by the works shall be transplanted where practical.	Work site / During Construction Phase	Contractor	√	√			EIAO TM
Table 10.5	CM4 Compensatory tree planting shall be provided to compensate for felled trees.	Work site / During Construction Phase	Contractor	√	√			EIAO TM
Table 10.5	CM5 Control of night-time lighting.	Work site / During Construction Phase	Contractor		√			EIAO TM
Table 10.5	CM6 Erection of decorative screen hoarding compatible with the surrounding setting.	Work site / During Construction Phase	Contractor		√			EIAO TM
For DP3 – Reclamation Works								
Table 10.5	CM5 Control of night-time lighting.	Work site / During Construction Phase	Contractor		√			EIAO TM
Table 10.5	CM6 Erection of decorative screen hoarding compatible with the surrounding setting.	Work site / During Construction Phase	Contractor		√			EIAO TM
For DP5 – Wan Chai East Sewage Outfall								
Refer to EIA-058/2001 Table 10.13	CM2 Minimisation of works areas.	Work site / During Construction Phase	Contractor		√			EIAO TM
Refer to EIA-058/2001 Table 10.13	CM3 Erection of decorative hoardings.	Work site / During Construction Phase	Contractor		√			EIAO TM

Appendix 3.1

EIA Ref	Environmental Protection Measures / Mitigation Measures	Location / Timing	Implementation Agent	Implementation Stages*				Relevant Legislation and Guidelines
				Des	C	O	Dec	
Refer to EIA-058/2001 Table 10.13	CM4 Control night-time lighting.	Work site / During Construction Phase	Contractor		√			EIAO TM
Refer to EIA-058/2001 Table 10.13	CM5 Minimisation of disruption to public by effective programming of the works.	Work site / During Construction Phase	Contractor		√			EIAO TM
For DP6 – Cross-Harbour Water Mains from Wan Chai to Tsim Sha Tsui								
Refer to EIA-058/2001 Table 10.13	CM2 Minimisation of works areas.	Work site / During Construction Phase	Contractor		√			EIAO TM
Refer to EIA-058/2001 Table 10.13	CM3 Erection of decorative hoardings.	Work site / During Construction Phase	Contractor		√			EIAO TM
Refer to EIA-058/2001 Table 10.13	CM4 Control night-time lighting.	Work site / During Construction Phase	Contractor		√			EIAO TM
Refer to EIA-058/2001 Table 10.13	CM5 Minimisation of disruption to public by effective programming of the works.	Work site / During Construction Phase	Contractor		√			EIAO TM
Operation Phase								
For the Whole Project - Schedule 3 DP								
Table 10.6, Figure 10.5.1-10.5.5	OM1 Aesthetic design of buildings and road-related structures, including viaducts, vent buildings, subways, footbridges and noise barriers and enclosure.	Work site / During Design Stage and Operation Phases	CEDD/HyD	√	√	√		ETWB TCW 2/2004
Table 10.6, Figure 10.5.1-10.5.5	OM2 Shrub and Climbing Plants to soften proposed structures.	Work site / During Design Stage and Operation Phases	CEDD/HyD	√	√	√		ETWB TCW 2/2004

Appendix 3.1

EIA Ref	Environmental Protection Measures / Mitigation Measures	Location / Timing	Implementation Agent	Implementation Stages*				Relevant Legislation and Guidelines
				Des	C	O	Dec	
Table 10.6, Figure 10.5.1-10.5.5	OM3 Buffer Tree and Shrub Planting to screen proposed roads and associated structures.	Work site / During Design Stage and Operation Phases	CEDD/HyD/	√	√	√		ETWB TCW 2/2004
Table 10.6, Figure 10.5.1-10.5.5	OM4 Aesthetic design of proposed waterfront promenade.	Work site / During Design Stage and Operation Phases	CEDD ⁴	√	√	√		ETWB TCW 2/2004
Table 10.6, Figure 10.5.1-10.5.5	OM5 Aesthetic streetscape design.	Work site / During Design Stage and Operation Phases	CEDD/HyD	√	√	√		ETWB TCW 2/2004
Table 10.6, Figure 10.5.1-10.5.5	OM6 Aesthetic design of roadside amenity areas.	Work site / During Design Stage and Operation Phases	CEDD/HyD	√	√	√		ETWB TCW 2/2004
For DP1 – CWB (Within the Project Boundary)								
Table 10.6, Figure 10.5.1-10.5.5	OM1 Aesthetic design of buildings and road-related structures, including viaducts, vent buildings, subways, footbridges and noise barriers and enclosure.	Work site / During Design Stage and Operation Phases	HyD	√	√	√		ETWB TCW 2/2004
Table 10.6, Figure 10.5.1-10.5.5	OM2 Shrub and Climbing Plants to soften proposed structures	Work site / During Design Stage and Operation Phases	HyD	√	√	√		ETWB TCW 2/2004
Table 10.6, Figure 10.5.1-10.5.5	OM3 Buffer Tree and Shrub Planting to screen proposed roads and associated structures.	Work site / During Design Stage and Operation Phases	HyD	√	√	√		ETWB TCW 2/2004
Table 10.6, Figure 10.5.1-10.5.5	OM5 Aesthetic streetscape design.	Work site / During Design Stage and Operation Phases	HyD	√	√	√		ETWB TCW 2/2004
Table 10.6, Figure 10.5.1-10.5.5	OM6 Aesthetic design of roadside amenity areas.	Work site / During Design Stage and Operation Phases	HyD	√	√	√		ETWB TCW 2/2004
For DP2 – WDII Major Roads (Road P2)								

⁴ CEDD will identify an implementation agent

Appendix 3.1

EIA Ref	Environmental Protection Measures / Mitigation Measures	Location / Timing	Implementation Agent	Implementation Stages*				Relevant Legislation and Guidelines
				Des	C	O	Dec	
Table 10.6, Figure 10.5.1-10.5.5	OM1 Aesthetic design of buildings and road-related structures, including viaducts, vent buildings, subways, footbridges and noise barriers and enclosure.	Work site / During Design Stage and Operation Phases	CEDD/HyD		√	√		ETWB TCW 2/2004
Table 10.6, Figure 10.5.1-10.5.5	OM3 Buffer Tree and Shrub Planting to screen proposed roads and associated structures.	Work site / During Design Stage and Operation Phases	CEDD/HyD		√	√		ETWB TCW 2/2004
Table 10.6, Figure 10.5.1-10.5.5	OM5 Aesthetic streetscape design.	Work site / During Design Stage and Operation Phases	CEDD/HyD		√	√		ETWB TCW 2/2004
Table 10.6, Figure 10.5.1-10.5.5	OM6 Aesthetic design of roadside amenity areas	Work site / During Design Stage and Operation Phases	CEDD/HyD		√	√		ETWB TCW 2/2004
For DP3 – Reclamation Works								
Table 10.6, Figure 10.5.1-10.5.5	OM4 Aesthetic design of proposed waterfront promenade.	Work site / During Design Stage and Operation Phases	CEDD ⁵	√	√	√		ETWB TCW 2/2004

*Des - Design, C - Construction, O – Operation, and Dec - Decommissioning

⁵ CEDD will identify an implementation agent



Appendix 4.1

Action and Limit Level

Action and Limit Level

Action and Limit Level for Noise Monitoring

Time Period	Action Level	Limit Level
07:00 – 19:00 hours on normal weekdays	When one documented complaint is received.	75 dB(A) ^{Note 1}

Note 1:

- 70dB(A) and 65 dB(A) for schools during normal teaching periods and school examination periods, respectively.
- If works are to be carried out during the restricted hours, the conditions stipulated in the Construction Noise Permit (CNP) issued by the Noise Control Authority have to be followed.

Action and Limit Level for Air Monitoring

Monitoring Location	1-hour TSP Level in $\mu\text{g}/\text{m}^3$		24-hour TSP Level in $\mu\text{g}/\text{m}^3$	
	Action Level	Limit Level	Action Level	Limit Level
CMA1b ^{Note 2}	320.1	500	176.7	260
CMA2a	323.4	500	169.5	260
CMA3a ^{Note 2}	311.3	500	171.0	260
CMA4a	312.5	500	171.2	260
CMA5a ^{Note 2}	332.0	500	181.0	260
CMA6a ^{Note 2}	300.1	500	187.3	260

Note 2:

- As per facing owner's rejection in allowing the implementation of long-term air quality impact monitoring at their premises, alternative monitoring stations and justification were proposed for IEC verification and EPD approval.
- The established Action and Limit Levels from the baseline air monitoring will be adopted to the alternative monitoring stations.

Action and Limit Level for Water Monitoring

Parameters	Dry Season		Wet Season	
	Action	Limit	Action	Limit
WSD Salt Water Intake				
SS in mg L^{-1}	13.00	14.43	16.26	19.74
Turbidity in NTU	8.04	9.49	10.01	11.54
DO in mg/L	3.66	3.28	3.17	2.63
Cooling Water Intake				
SS in mg L^{-1}	15.00	22.13	18.42	27.54
Turbidity in NTU	9.10	10.25	11.35	12.71
DO in mg/L	3.36	2.73	3.02	2.44

Remarks:

- Action and Limit Level for the wet season are applied after the EPD approval of Updated EM&A Manual on 29 April 2011.

Action and Limit Levels for Odour Patrol

Parameters	Action	Limit
Odour Nuisance (from odour intensity analysis or odour patrol)	<ul style="list-style-type: none"> • When two documented complaint are received; or • Odour Intensity of 2 is measured from odour intensity analysis. 	<ul style="list-style-type: none"> • Five or more consecutive genuine documented complaints within a week; or • Odour Intensity of 3 or above is measured from odour intensity analysis.



Appendix 4.2

Copies of Calibration Certificates



Calibration Certificate

Certificate No. **23551**

Page 1 of 4 Pages

Customer : Lam Geotechnics Limited

Address : 11/F, Centre Point, 181-185 Gloucester Road, Wanchai, Hong Kong.

Order No. : Q21462

Date of receipt : 11-Jun-12

Item Tested

Description : Digital Sound Level Meter

Manufacturer : B&K

Model : Type 2236

Serial No. : 2100736

Test Conditions

Date of Test : 12-Jun-12

Supply Voltage : --

Ambient Temperature : (23 ± 3)°C

Relative Humidity : (50 ± 25) %

Test Specifications

Calibration check.

Ref. Document/Procedure : Z01.

Test Results

All results were within the IEC 651 Type 1, IEC 804 Type 1 & IEC 1260 Class 1 specification.

The results are shown in the attached page(s).

Main Test equipment used:

<u>Equipment No.</u>	<u>Description</u>	<u>Cert. No.</u>	<u>Traceable to</u>
S017	Multi-Function Generator	C101623	SCL-HKSAR
S024	Sound Level Calibrator	15136	NIM-PRC & SCL-HKSAR

The values given in this Calibration Certificate only relate to the values measured at the time of the test and any uncertainties quoted will not include allowance for the equipment long term drift, variations with environmental changes, vibration and shock during transportation, overloading, mis-handling, or the capability of any other laboratory to repeat the measurement. Hong Kong Calibration Ltd. shall not be liable for any loss or damage resulting from the use of the equipment.

The test equipment used for calibration are traceable to International System of Units (SI).

The test results apply to the above Unit-Under-Test only

Calibrated by : 

P. F. Wong

Approved by : 

Dorothy Cheuk

Date: 12-Jun-12


This Certificate is issued by:

Hong Kong Calibration Ltd.

Unit 8B, 24/F., Well Fung Industrial Centre, No. 58-76, Ta Chuen Ping Street, Kwai Chung, NT, Hong Kong.

Tel: 2425 8801 Fax: 2425 8646

The copyright of this certificate is owned by Hong Kong Calibration Ltd.. It may not be reproduced except in full.

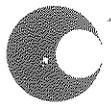

Calibration Certificate

Certificate No. 23551

Page 2 of 4 Pages

Results :

1. SPL Accuracy

UUT Setting				Applied Value (dB)	UUT Reading (dB)
Range	Parameter	Frequency Wt.	Freq. Response		
20 - 100	SPL	dBA	F	94.0	93.8
			S		93.8
		dBC	F		93.9
		dBL	F		93.9
		1 kHz	F		93.9
40 - 120	SPL	dBA	F	94.0	93.9
		1 kHz	F		94.0
	SPL	dBA	F	114.0	114.0
			S		114.0
		dBC	F		114.0
		dBL	F		114.1
1 kHz	F	114.0			

IEC 651 Type 1 Spec. : ± 0.7 dB

Uncertainty : ± 0.1 dB

2. Level Stability : 0.0 dB

IEC 651 Type 1 Spec. : ± 0.3 dB

Uncertainty : ± 0.01 dB

3. Linearity

3.1 Level Linearity

UUT Range (dB)	Applied Value (dB)	UUT Reading (dB)	Variation (dB)	IEC 651 Type 1 Spec. (Primary Indicator Range)
140	114.0	113.8	-0.1	± 0.7 dB
130	104.0	103.9	0.0	
120	94.0	93.9 (Ref.)	--	
110	84.0	83.9	0.0	
100	74.0	73.9	0.0	
90	64.0	63.9	0.0	
90	54.0	53.9	0.0	

Uncertainty : ± 0.1 dB



Calibration Certificate

Certificate No. **23551**

Page 3 of 4 Pages

3.2 Differential level linearity

UUT Range (dB)	Applied Value (dB)	UUT Reading (dB)	Variation (dB)	IEC 651 Type 1 Spec.
120	84.0	83.9	0.0	± 0.4 dB
	94.0	93.9 (Ref.)	--	
	95.0	94.8	-0.1	± 0.2 dB

Uncertainty : ± 0.1 dB

4. Frequency Weighting

A weighting

Frequency	Attenuation (dB)	IEC 651 Type 1 Spec.
31.5 Hz	-39.4	- 39.4 dB, ± 1.5 dB
63 Hz	-26.1	- 26.2 dB, ± 1.5 dB
125 Hz	-16.1	- 16.1 dB, ± 1 dB
250 Hz	-8.6	- 8.6 dB, ± 1 dB
500 Hz	-3.2	- 3.2 dB, ± 1 dB
1 kHz	0.0 (Ref)	0 dB, ± 1 dB
2 kHz	+1.3	+ 1.2 dB, ± 1 dB
4 kHz	+1.0	+ 1.0 dB, ± 1 dB
8 kHz	-1.1	- 1.1 dB, + 1.5 dB ~ -3 dB
16 kHz	-6.7	- 6.6 dB, + 3 dB ~ -∞

Uncertainty : ± 0.1 dB

5. Time Averaging

Applied Burst duty Factor	Applied Leq Value (dB)	UUT Reading (dB)	IEC 804 Type 1 Spec.
continuous	40.0	40.0	--
1/10	40.0	39.9	± 0.5 dB
1/10 ²	40.0	39.8	
1/10 ³	40.0	39.7	
1/10 ⁴	40.0	39.5	

Uncertainty : ± 0.1 dB



Calibration Certificate

Certificate No. 23551

Page 4 of 4 Pages

6. Filter Response

Filter Setting	Attenuation (dB)	IEC 1260 Class 1 Spec.
125 Hz	-63.5	< - 61
250 Hz	-44.7	< - 42
500 Hz	-20.8	< - 17.5
707 Hz	-3.5	- 2 ~ - 5
1 kHz (Ref.)	0.0 (Ref.)	--
1.414 kHz	-3.9	- 2 ~ - 5
2 kHz	-21.2	< - 17.5
4 kHz	-44.9	< - 42
8 kHz	-63.7	< - 61

Uncertainty : ± 0.2 dB

- Remark : 1. UUT : Unit-Under-Test
2. The uncertainty claimed is for a confidence probability of not less than 95%.
3. Atmospheric Pressure : 992 hPa

----- END -----



Calibration Certificate

Certificate No. **25144**

Page 1 of 2 Pages

Customer : Lam Geotechnics Limited

Address : 11/F, Centre Point, 181-185 Gloucester Road, Wanchai, Hong Kong.

Order No. : Q22033

Date of receipt : 2-Aug-12

Item Tested

Description : Sound Level Calibrator

Manufacturer : B & K

Model : Type 4230

Serial No. : 1411076

Test Conditions

Date of Test : 10-Aug-12

Supply Voltage : --

Ambient Temperature : (23 ± 3)°C

Relative Humidity : (50 ± 25) %

Test Specifications

Calibration check.

Ref. Document/Procedure: F21, Z02.

Test Results

All results were within the IEC 942 Class 1 specification.

The results are shown in the attached page(s).

Main Test equipment used:

<u>Equipment No.</u>	<u>Description</u>	<u>Cert. No.</u>	<u>Traceable to</u>
S014	Spectrum Analyzer	13535	NIM-PRC & SCL-HKSAR
S024	Sound Level Calibrator	15136	NIM-PRC & SCL-HKSAR
S041	Universal Counter	15610	SCL-HKSAR
S191	6½ dgt. Multimeter	20033	NIM-PRC

The values given in this Calibration Certificate only relate to the values measured at the time of the test and any uncertainties quoted will not include allowance for the equipment long term drift, variations with environmental changes, vibration and shock during transportation, overloading, mis-handling, or the capability of any other laboratory to repeat the measurement. Hong Kong Calibration Ltd. shall not be liable for any loss or damage resulting from the use of the equipment.

The test equipment used for calibration are traceable to International System of Units (SI).

The test results apply to the above Unit-Under-Test only

Calibrated by : 
Stephen Chu

Approved by : 
Dorothy Cheuk

Date: 10-Aug-12

This Certificate is issued by:

Hong Kong Calibration Ltd.

Unit 8B, 24/F., Well Fung Industrial Centre, No. 58-76, Ta Chuen Ping Street, Kwai Chung, NT, Hong Kong.

Tel: 2425 8801 Fax: 2425 8646

TEST REPORT
Performance Check / Calibration of Turbidity Meter

Date of issue : 04-10-2012

Page 1 of 1 page(s)

Castco LRN: EN0120924-1

Sample details as supplied by customer:-

Customer: Lam Geotechnics Ltd.

Customer Ref. No.: --

Address: 11/F., Centre Point, 181-185 Gloucester Road, Wanchai, Hong Kong

Contract No.: --

Job Title: --

Sample Identification No.: --

Date Sampled: --

Laboratory Test Results:-

Date of sample received: 24-09-2012

Test period: 26-09-2012

Expected Reading (NTU)	Displayed Reading (NTU)	Tolerance (%)	Method
0	0.01	--	ENV-WAT-TUR
4	3.95	-1.2	
40	37.0	-7.5	
80	76.1	-4.9	
400	393	-1.8	
800	814	+1.8	

Remark(s):

1. Test results only relate to the specimen tested.
2. Compliance requirement : Tolerance Limit $\pm 10.0\%$.
3. Turbidity meter model No.: Turb 430T.
4. Turbidity meter serial No.: 12220419.
5. Next Calibration due date: 26-12-2012.
6. Reference method: APHA 21st Ed. 2130B (Nephelometric method).

Checked by :


Li Yiu Wah

Certified by :


MA HIU TUNG
Assistant Technical Manager**MA HIU TUNG**
Assistant Technical Manager

Form No. ENV CAL Tur T1 dd 26/06/2012



ALS Technichem (HK) Pty Ltd

REPORT OF EQUIPMENT PERFORMANCE CHECK/CALIBRATION

CONTACT: MS EMILY KONG
CLIENT: LAM GEOTECHNICS LIMITED
ADDRESS: 11/F., CENTRE POINT,
181-185 GLOUCESTER ROAD,
WAN CHAI, HONG KONG
PROJECT: --

WORK ORDER: HK1222848
LABORATORY: HONG KONG
DATE RECEIVED: 28/08/2012
DATE OF ISSUE: 04/09/2012

COMMENTS

It is certified that the item under calibration/checking has been calibrated/checked by corresponding calibrated equipment in the laboratory.
Maximum Tolerance and calibration frequency stated in the report, unless otherwise stated, the internal acceptance criteria of ALS will be followed.

Scope of Test: Dissolved Oxygen, pH, Salinity and Temperature
Description: Multimeter
Brand Name: YSI
Model No.: YSI Professional Plus
Serial No.: 11F100421
Equipment No.: --
Date of Calibration: 04 September, 2012

NOTES


This is the Final Report and supersedes any preliminary report with this batch number.
Results apply to sample(s) as submitted. All pages of this report have been checked and approved for release.

ISSUING LABORATORY: HONG KONG

Address

ALS Technichem (HK) Pty Ltd
11/F Chung Shun Knitting Centre
1-3 Wing Yip Street
Kwai Chung
HONG KONG

Phone: 852-2610 1044
Fax: 852-2610 2021
Email: hongkong@alsglobal.com

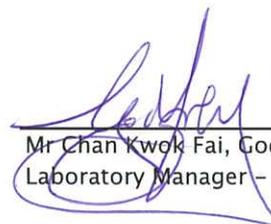
Mr Chan Kwok Fai, Godfrey
Laboratory Manager - Hong Kong

This report may not be reproduced except with prior written approval from ALS Technichem (HK) Pty Ltd.

Page 1 of 2

ADDRESS 11/F, Chung Shun Knitting Centre, 1-3 Wing Yip Street, Kwai Chung, N.T., Hong Kong PHONE +852 2610 1044 FAX +852 2610 2021
ALS TECHNICHEM (HK) PTY LTD Part of the ALS Laboratory Group A Campbell Brothers Limited Company

REPORT OF EQUIPMENT PERFORMANCE CHECK/CALIBRATION

Work Order: HK1222848
 Date of Issue: 04/09/2012
 Client: LAM GEOTECHNICS LIMITED



Description: Multimeter
 Brand Name: YSI
 Model No.: YSI Professional Plus
 Serial No.: 11F100421
 Equipment No.: --
 Date of Calibration: 04 September, 2012 Date of next Calibration: 04 December, 2012

Parameters:

Dissolved Oxygen Method Ref: APHA (21st edition), 4500O: G

Expected Reading (mg/L)	Displayed Reading (mg/L)	Tolerance (mg/L)
1.64	1.51	-0.13
4.71	4.61	-0.10
8.19	8.02	-0.17
Tolerance Limit (\pm mg/L)		0.20

pH Value Method Ref: APHA (21st edition), 4500H:B


Expected Reading (pH Unit)	Displayed Reading (pH Unit)	Tolerance (pH unit)
4.0	3.97	-0.03
7.0	6.95	-0.05
10.0	9.94	-0.06
Tolerance Limit (\pm unit)		0.20

Salinity Method Ref: APHA (21st edition), 2520B

Expected Reading (ppt)	Displayed Reading (ppt)	Tolerance (%)
0	0.00	--
10	9.86	-1.4
20	20.46	2.3
30	29.25	-2.5
Tolerance Limit (\pm %)		10.0

Temperature Method Ref: Section 6 of International Accreditation New Zealand Technical Guide No. 3 Second edition March 2008: Working Thermometer Calibration Procedure.

Expected Reading ($^{\circ}$ C)	Displayed Reading ($^{\circ}$ C)	Tolerance ($^{\circ}$ C)
8.0	7.6	-0.4
27.0	27.3	0.3
40.0	41.0	1.0
Tolerance Limit ($^{\circ}$ C)		2.0

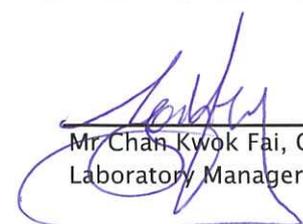
 Mr. Chan Kwok Fai, Godfrey
 Laboratory Manager - Hong Kong



TISCH ENVIRONMENTAL, INC.
 145 SOUTH MIAMI AVE.
 VILLAGE OF CLEVELAND, OH 45002
 513.467.9000
 877.263.7610 TOLL FREE
 513.467.9009 FAX
 WWW.TISCH-ENV.COM

AIR POLLUTION MONITORING EQUIPMENT

ORIFICE TRANSFER STANDARD CERTIFICATION WORKSHEET TE-5025A

Date - Jul 19, 2012 Rootmeter S/N 0438320 Ta (K) - 298
 Operator Tisch Orifice I.D. - 0005 Pa (mm) - 751.84

PLATE OR Run #	VOLUME START (m3)	VOLUME STOP (m3)	DIFF VOLUME (m3)	DIFF TIME (min)	METER	ORFICE
					DIFF Hg (mm)	DIFF H2O (in.)
1	NA	NA	1.00	1.3840	3.2	2.00
2	NA	NA	1.00	0.9760	6.4	4.00
3	NA	NA	1.00	0.8730	7.9	5.00
4	NA	NA	1.00	0.8340	8.8	5.50
5	NA	NA	1.00	0.6890	12.7	8.00

DATA TABULATION

Vstd	(x axis) Qstd	(y axis)	Va	(x axis) Qa	(y axis)
0.9850	0.7117	1.4066	0.9957	0.7194	0.8903
0.9809	1.0050	1.9892	0.9915	1.0159	1.2591
0.9788	1.1212	2.2240	0.9894	1.1333	1.4078
0.9777	1.1723	2.3326	0.9883	1.1850	1.4765
0.9725	1.4115	2.8132	0.9831	1.4268	1.7807
Qstd slope (m) = 2.01145			Qa slope (m) = 1.25953		
intercept (b) = -0.02803			intercept (b) = -0.01774		
coefficient (r) = 0.99995			coefficient (r) = 0.99995		
y axis = SQRT[H2O(Pa/760) (298/Ta)]			y axis = SQRT[H2O(Ta/Pa)]		

CALCULATIONS

$$Vstd = \text{Diff. Vol} [(Pa - \text{Diff. Hg}) / 760] (298 / Ta)$$

$$Qstd = Vstd / \text{Time}$$

$$Va = \text{Diff Vol} [(Pa - \text{Diff Hg}) / Pa]$$

$$Qa = Va / \text{Time}$$

For subsequent flow rate calculations:

$$Qstd = 1/m \{ [\text{SQRT}(H2O(Pa/760) (298/Ta))] - b \}$$

$$Qa = 1/m \{ [\text{SQRT} H2O(Ta/Pa)] - b \}$$



Lam Geotechnics Limited

Calibration Data for High Volume Sampler (TSP Sampler)

Location : CMA1b Calibration Date : 16-Oct-12
 Equipment no. : EL452 Calibration Due Date : 16-Dec-12

CALIBRATION OF CONTINUOUS FLOW RECORDER

Ambient Condition			
Temperature, T _a	301	Kelvin	Pressure, P _a
			1010 mmHg

Orifice Transfer Standard Information			
Equipment No.	EL086	Slope, m _c	2.01145
		Intercept, b _c	-0.02803
Last Calibration Date	19-Jul-12	$\left(H \times P_a / 1013.3 \times 298 / T_a \right)^{1/2}$ $= m_c \times Q_{std} + b_c$	
Next Calibration Date	19-Jul-13		

Calibration of RSP						
Calibration Point	Manometer Reading			Q _{std} (m ³ / min.) X-axis	Continuous Flow Recorder, W (CFM)	IC (W(P _a /1013.3x298/T _a) ^{1/2} /35.31) Y-axis
	(up)	(down)	(difference)			
1	6.1	6.1	12.2	1.7389	62	61.5897
2	5.0	5.0	10.0	1.5757	55	54.6360
3	4.1	4.1	8.2	1.4281	48	47.6824
4	2.5	2.5	5.0	1.1182	36	35.7618
5	1.4	1.4	2.8	0.8403	25	24.8346

By Linear Regression of Y on X

Slope, m = 40.7641 Intercept, b = -9.7338
 Correlation Coefficient* = 0.9994
 Calibration Accepted = Yes/No**

* if Correlation Coefficient < 0.990, check and recalibration again.

** Delete as appropriate.

Remarks : _____

Calibrated by : Sam Checked by : Derek Lo
 Date : 16-Oct-12 Date : 16-Oct-12



Lam Geotechnics Limited

Calibration Data for High Volume Sampler (TSP Sampler)

Location : CMA5a Calibration Date : 16-Oct-12
 Equipment no. : EL380 Calibration Due Date : 16-Dec-12

CALIBRATION OF CONTINUOUS FLOW RECORDER

Ambient Condition			
Temperature, T _a	301	Kelvin	Pressure, P _a
			1010 mmHg

Orifice Transfer Standard Information			
Equipment No.	EL086	Slope, m _c	2.01145
		Intercept, b _c	-0.02803
Last Calibration Date	19-Jul-12	$\left(H \times P_a / 1013.3 \times 298 / T_a \right)^{1/2}$ $= m_c \times Q_{std} + b_c$	
Next Calibration Date	19-Jul-13		

Calibration of RSP						
Calibration Point	Manometer Reading			Q _{std} (m ³ / min.) X-axis	Continuous Flow Recorder, W (CFM)	IC (W(P _a /1013.3x298/T _a) ^{1/2} /35.31) Y-axis
	(up)	(down)	(difference)			
1	6.1	6.1	12.2	1.7389	57	56.6228
2	5.0	5.0	10.0	1.5757	52	51.6559
3	3.8	3.8	7.6	1.3754	45	44.7022
4	2.4	2.4	4.8	1.0959	35	34.7684
5	1.5	1.5	3.0	0.8693	27	26.8213

By Linear Regression of Y on X

Slope, m = 34.5420 Intercept, b = -3.0633
 Correlation Coefficient* = 0.9997
 Calibration Accepted = Yes/No**

* if Correlation Coefficient < 0.990, check and recalibration again.

** Delete as appropriate.

Remarks : _____

Calibrated by : Sam Checked by : Derek Lo
 Date : 16-Oct-12 Date : 16-Oct-12



Lam Geotechnics Limited

Calibration Data for High Volume Sampler (TSP Sampler)

Location : CMA4a
 Equipment no. : EL390

Calibration Date : 16-Oct-12
 Calibration Due Date : 16-Dec-12

CALIBRATION OF CONTINUOUS FLOW RECORDER

Ambient Condition			
Temperature, T _a	301	Kelvin	Pressure, P _a
			1010 mmHg

Orifice Transfer Standard Information			
Equipment No.	EL086	Slope, m _c	2.01145
		Intercept, b _c	-0.02803
Last Calibration Date	19-Jul-12	$\left(H \times P_a / 1013.3 \times 298 / T_a \right)^{1/2}$ $= m_c \times Q_{std} + b_c$	
Next Calibration Date	19-Jul-13		

Calibration of RSP						
Calibration Point	Manometer Reading			Q _{std} (m ³ / min.) X-axis	Continuous Flow Recorder, W (CFM)	IC (W(P _a /1013.3x298/T _a) ^{1/2} /35.31) Y-axis
	(up)	(down)	(difference)			
1	6.1	6.1	12.2	1.7389	60	59.6030
2	5.0	5.0	10.0	1.5757	53	52.6493
3	3.8	3.8	7.6	1.3754	44	43.7088
4	2.4	2.4	4.8	1.0959	34	33.7750
5	1.4	1.4	2.8	0.8403	23	22.8478

By Linear Regression of Y on X

Slope, m = 40.4660 Intercept, b = -11.1111
 Correlation Coefficient* = 0.9994
 Calibration Accepted = Yes/No**

* if Correlation Coefficient < 0.990, check and recalibration again.

** Delete as appropriate.

Remarks : _____

Calibrated by : Sam
 Date : 16-Oct-12

Checked by : Derek Lo
 Date : 16-Oct-12



Lam Geotechnics Limited

Calibration Data for High Volume Sampler (TSP Sampler)

Location : CMA3a Calibration Date : 16-Oct-12
 Equipment no. : EL888 Calibration Due Date : 16-Dec-12

CALIBRATION OF CONTINUOUS FLOW RECORDER

Ambient Condition			
Temperature, T _a	301	Kelvin	Pressure, P _a
			1010 mmHg

Orifice Transfer Standard Information			
Equipment No.	EL086	Slope, m _c	2.01145
		Intercept, b _c	-0.02803
Last Calibration Date	19-Jul-12	$\left(H \times P_a / 1013.3 \times 298 / T_a \right)^{1/2}$ $= m_c \times Q_{std} + b_c$	
Next Calibration Date	19-Jul-13		

Calibration of RSP						
Calibration Point	Manometer Reading			Q _{std} (m ³ / min.) X-axis	Continuous Flow Recorder, W (CFM)	IC (W(P _a /1013.3x298/T _a) ^{1/2} /35.31) Y-axis
	(up)	(down)	(difference)			
1	6.1	6.1	12.2	1.7389	50	49.6691
2	4.7	4.7	9.4	1.5281	42	41.7221
3	4.0	4.0	8.0	1.4108	38	37.7485
4	2.4	2.4	4.8	1.0959	24	23.8412
5	1.4	1.4	2.8	0.8403	14	13.9074

By Linear Regression of Y on X

Slope, m = 40.2808 Intercept, b = -19.9065
 Correlation Coefficient* = 0.9994
 Calibration Accepted = Yes/No**

* if Correlation Coefficient < 0.990, check and recalibration again.

** Delete as appropriate.

Remarks : _____

Calibrated by : Sam Checked by : Derek Lo
 Date : 16-Oct-12 Date : 16-Oct-12



Lam Geotechnics Limited

Calibration Data for High Volume Sampler (TSP Sampler)

Location : CMA2a Calibration Date : 16-Oct-12
 Equipment no. : EL449 Calibration Due Date : 16-Dec-12

CALIBRATION OF CONTINUOUS FLOW RECORDER

Ambient Condition			
Temperature, T _a	301	Kelvin	Pressure, P _a
			1010 mmHg

Orifice Transfer Standard Information			
Equipment No.	EL086	Slope, m _c	2.01145
		Intercept, b _c	-0.02803
Last Calibration Date	19-Jul-12	$\left(H \times P_a / 1013.3 \times 298 / T_a \right)^{1/2}$ $= m_c \times Q_{std} + b_c$	
Next Calibration Date	19-Jul-13		

Calibration of RSP						
Calibration Point	Manometer Reading			Q _{std} (m ³ / min.) X-axis	Continuous Flow Recorder, W (CFM)	IC (W(P _a /1013.3x298/T _a) ^{1/2} /35.31) Y-axis
	(up)	(down)	(difference)			
1	6.0	6.0	12.0	1.7247	53	52.6493
2	5.0	5.0	10.0	1.5757	45	44.7022
3	4.0	4.0	8.0	1.4108	38	37.7485
4	2.5	2.5	5.0	1.1182	26	25.8279
5	1.5	1.5	3.0	0.8693	15	14.9007

By Linear Regression of Y on X

Slope, m = 43.3273 Intercept, b = -22.8822
 Correlation Coefficient* = 0.9992
 Calibration Accepted = Yes/No**

* if Correlation Coefficient < 0.990, check and recalibration again.

** Delete as appropriate.

Remarks : _____

Calibrated by : Sam Checked by : Derek Lo
 Date : 16-Oct-12 Date : 16-Oct-12



Lam Geotechnics Limited

Calibration Data for High Volume Sampler (TSP Sampler)

Location : CMA6a Calibration Date : 16-Oct-12
 Equipment no. : EL448 Calibration Due Date : 16-Dec-12

CALIBRATION OF CONTINUOUS FLOW RECORDER

Ambient Condition			
Temperature, T _a	301	Kelvin	Pressure, P _a
			1010 mmHg

Orifice Transfer Standard Information			
Equipment No.	EL086	Slope, m _c	2.01145
		Intercept, b _c	-0.02803
Last Calibration Date	19-Jul-12	$\left(H \times P_a / 1013.3 \times 298 / T_a \right)^{1/2}$ $= m_c \times Q_{std} + b_c$	
Next Calibration Date	19-Jul-13		

Calibration of RSP						
Calibration Point	Manometer Reading			Q _{std} (m ³ / min.) X-axis	Continuous Flow Recorder, W (CFM)	IC (W(P _a /1013.3x298/T _a) ^{1/2} /35.31) Y-axis
	(up)	(down)	(difference)			
1	6.0	6.0	12.0	1.7247	61	60.5963
2	5.0	5.0	10.0	1.5757	54	53.6427
3	4.0	4.0	8.0	1.4108	46	45.6956
4	2.5	2.5	5.0	1.1182	34	33.7750
5	1.5	1.5	3.0	0.8693	23	22.8478

By Linear Regression of Y on X

Slope, m = 43.8163 Intercept, b = -15.3916
 Correlation Coefficient* = 0.9996
 Calibration Accepted = Yes/No**

* if Correlation Coefficient < 0.990, check and recalibration again.

** Delete as appropriate.

Remarks : _____

Calibrated by : Sam Checked by : Derek Lo
 Date : 16-Oct-12 Date : 16-Oct-12



Appendix 5.1

Monitoring Schedules for Reporting Month and Coming Reporting Month

**Contract No. HK/2011/07
Wan Chai Development Phase II and Central-Wan Chai Bypass
Sampling, Field Measurement and Testing Works (Stage2)**

**Tentative Environmental Monitoring Schedule
November 2012**

Sunday	Monday	Tuesday	Wednesday	Thursday	Friday	Saturday
						27-Nov 24hr TSP
28-Oct	29-Oct	30-Oct	31-Oct	1-Nov	2-Nov	3-Nov
	1hr TSP Impact WQM Mid-flood: 6:05 Mid-ebb: 11:55		Impact WQM Mid-ebb: 12:58 Mid-flood: 18:34	Noise monitoring	24hr TSP Impact WQM Mid-flood: 18:39	1hr TSP Impact WQM Mid-ebb: 1:48
4-Nov	5-Nov	6-Nov	7-Nov	8-Nov	9-Nov	10-Nov
	Impact WQM Mid-flood: 20:04	Noise monitoring Mid-ebb: 3:58		24hr TSP Impact WQM Mid-ebb: 6:19 Mid-flood: 14:19	24hr TSP(CMA2a, CMA5a) 1hr TSP	Impact WQM Mid-ebb: 9:01 Mid-flood: 15:27
11-Nov	12-Nov	13-Nov	14-Nov	15-Nov	16-Nov	17-Nov
	Impact WQM Mid-ebb: 10:50 Mid-Flood: 16:38	Noise monitoring	24hr TSP Impact WQM Mid-ebb: 12:27 Mid-flood: 17:56	24hr TSP(CMA2a) 1hr TSP		Impact WQM Mid-ebb: 2:13 Mid-flood: 9:26
18-Nov	19-Nov	20-Nov	21-Nov	22-Nov	23-Nov	24-Nov
	Impact WQM Mid-ebb: 4:00 Mid-flood: 11:24	Noise monitoring 24hr TSP	1hr TSP	Impact WQM Mid-flood: 14:16 Mid-ebb: 20:29		Impact WQM Mid-flood: 15:37 Mid-ebb: 22:17
25-Nov	26-Nov	27-Nov	28-Nov	29-Nov	30-Nov	1-Dec
	24hr TSP Impact WQM Mid-flood: 16:37 Mid-ebb: 23:27	1hr TSP	Impact WQM Mid-flood: 17:27	Noise monitoring Impact WQM Mid-ebb: 0:27	Impact WQM	24hr TSP Impact WQM Mid-ebb: 1:13

**Contract No. HK/2011/07
Wan Chai Development Phase II and Central-Wan Chai Bypass
Sampling, Field Measurement and Testing Works (Stage2)**

**Tentative Environmental Monitoring Schedule
December 2012**

2-Dec	3-Dec	4-Dec	5-Dec	6-Dec	7-Dec	8-Dec
	1hr TSP Impact WQM Mid-ebb: 2:07 Mid-flood: 9:51	Noise monitoring	Impact WQM Mid-ebb: 3:23 Mid-flood: 11:30		24hr TSP Impact WQM Mid-ebb: 5:07 Mid-flood: 13:07	1hr TSP
9-Dec		Noise monitoring		24hr TSP	1hr TSP	Impact WQM Mid-ebb: 1:14 Mid-flood: 8:27
	Impact WQM Mid-ebb: 9:30 Mid-flood: 15:16		Impact WQM Mid-flood: 16:45 Mid-ebb: 23:37			
16-Dec		Noise monitoring	24hr TSP Impact WQM Mid-ebb: 3:33 Mid-flood: 10:48	1hr TSP	Impact WQM Mid-ebb: 5:01 Mid-flood: 12:23	24hr TSP Impact WQM Mid-flood: 13:52 Mid-ebb: 21:12
23-Dec	1hr TSP Impact WQM Mid-flood: 15:10 Mid-ebb: 22:39		Impact WQM Mid-flood: 16:18 Mid-ebb: 23:42	Noise monitoring		



Appendix 5.2

Noise Monitoring Results and Graphical Presentations



Noise Monitoring Result

Day Time (0700 - 1900hrs on normal weekdays)

Location: M1a - Harbour Road Sports Centre

Date	Time	Weather	Measurement Noise Level			Baseline Level	Construction Noise Level	Limit Level
			Leq	L10	L90	Leq	Leq	Leq
Unit: dB(A), (30-min)								
01/11/12	10:25	Fine	72.4	75.5	66.0	72	59	75
06/11/12	10:15	Fine	73.2	76.0	67.5	72	66	75
13/11/12	11:25	Fine	72.0	75.0	65.5	72	72	75
20/11/12	08:05	Cloudy	73.4	75.5	68.5	72	67	75

Location: M2b - Noon-day gun area

Date	Time	Weather	Measurement Noise Level			Baseline Level	Construction Noise Level	Limit Level
			Leq	L10	L90	Leq	Leq	Leq
Unit: dB(A), (30-min)								
01/11/12	11:00	Fine	70.7	72.5	68.5	68	68	75
06/11/12	11:00	Fine	71.4	72.5	69.0	68	69	75
13/11/12	13:00	Fine	72.8	74.5	70.8	68	71	75
20/11/12	9:10	Cloudy	71.0	74.0	67.0	68	68	75

Location: M3a - Tung Lo Wan Fire Station

Date	Time	Weather	Measurement Noise Level			Baseline Level	Construction Noise Level	Limit Level
			Leq	L10	L90	Leq	Leq	Leq
Unit: dB(A), (30-min)								
01/11/12	13:00	Fine	66.8	68.5	63.5	69	67	75
06/11/12	13:00	Fine	67.0	68.5	63.5	69	67	75
13/11/12	13:40	Fine	67.1	68.5	64.5	69	67	75
20/11/12	13:15	Cloudy	66.2	67.5	63.5	69	66	75

Location: M4b - Victoria Centre

Date	Time	Weather	Measurement Noise Level			Baseline Level	Construction Noise Level	Limit Level
			Leq	L10	L90	Leq	Leq	Leq
Unit: dB(A), (30min)								
01/11/12	13:39	Fine	73.2	75.0	70.0	67	72	75
06/11/12	13:35	Fine	71.3	72.5	69.5	67	69	75
13/11/12	14:25	Fine	71.2	72.0	69.0	67	69	75
20/11/12	14:00	Cloudy	71.4	72.5	68.0	67	69	75

Location: M5b - City Garden




Date	Time	Weather	Measurement Noise Level			Baseline Level	Construction Noise Level	Limit Level
			Leq	L10	L90	Leq	Leq	Leq
Unit: dB(A), (30min)								
01/11/12	14:20	Fine	72.4	73.0	70.5	68	70	75
06/11/12	14:15	Fine	71.1	72.0	69.5	68	68	75
13/11/12	15:10	Fine	70.5	71.0	69.0	68	67	75
20/11/12	14:50	Cloudy	69.8	71.0	68.0	68	65	75

Location: M6 - HK Baptist Church Henrietta Secondary School

Date	Time	Weather	Measurement Noise Level			Baseline Level	Construction Noise Level	Limit Level
			Leq	L10	L90	Leq	Leq	Leq
Unit: dB(A), (30-min)								
01/11/12	15:00	Fine	74.3	75.5	72.5	71	72	70
06/11/12	15:00	Fine	74.2	75.0	72.5	71	72	70
13/11/12	15:50	Fine	72.9	76.3	67.8	71	69	70
20/11/12	15:30	Cloudy	72.5	73.5	70.5	71	68	70




Graphic Presentation of Noise Monitoring Result

Day Time (0700 - 1900hrs on normal weekdays)

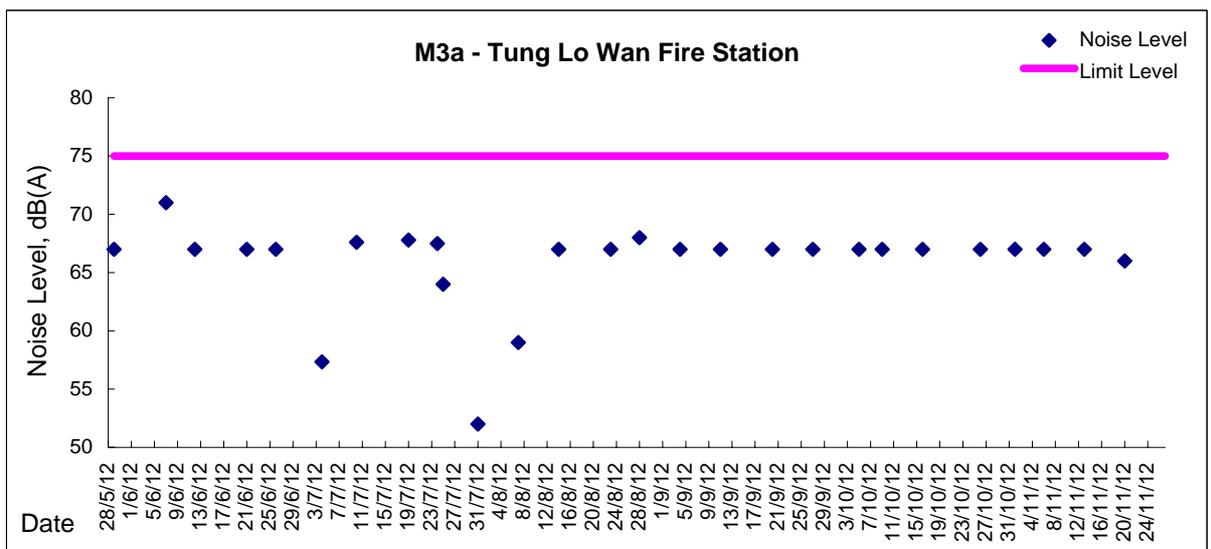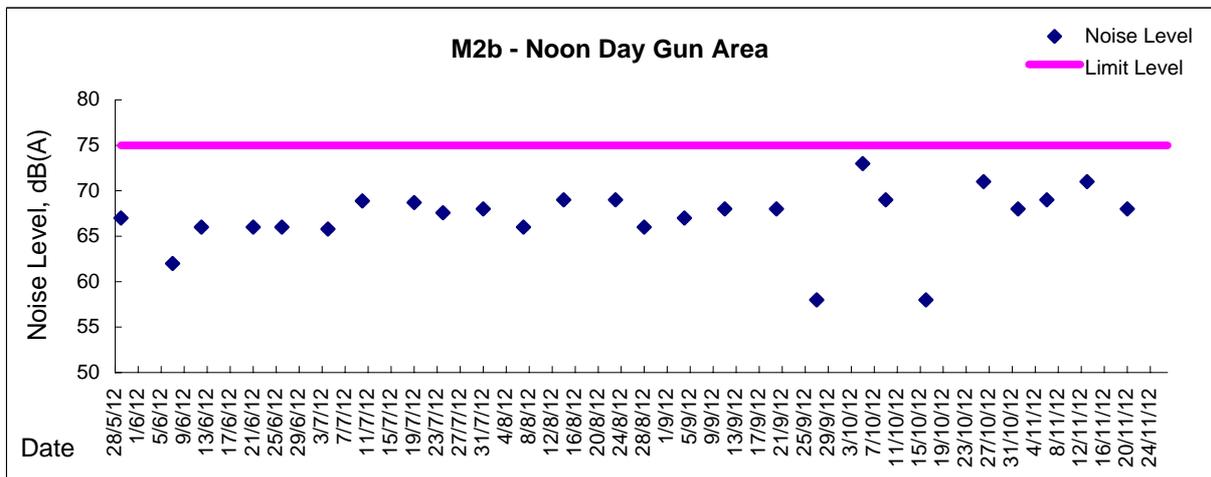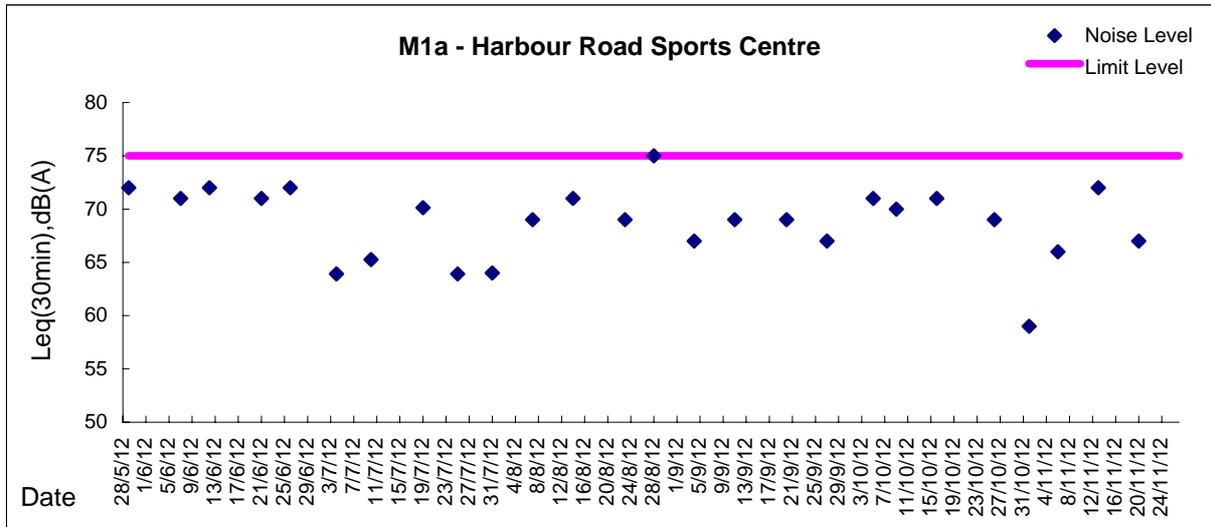

Graphic Presentation of Noise Monitoring Result

Day Time (0700 - 1900hrs on normal weekdays)

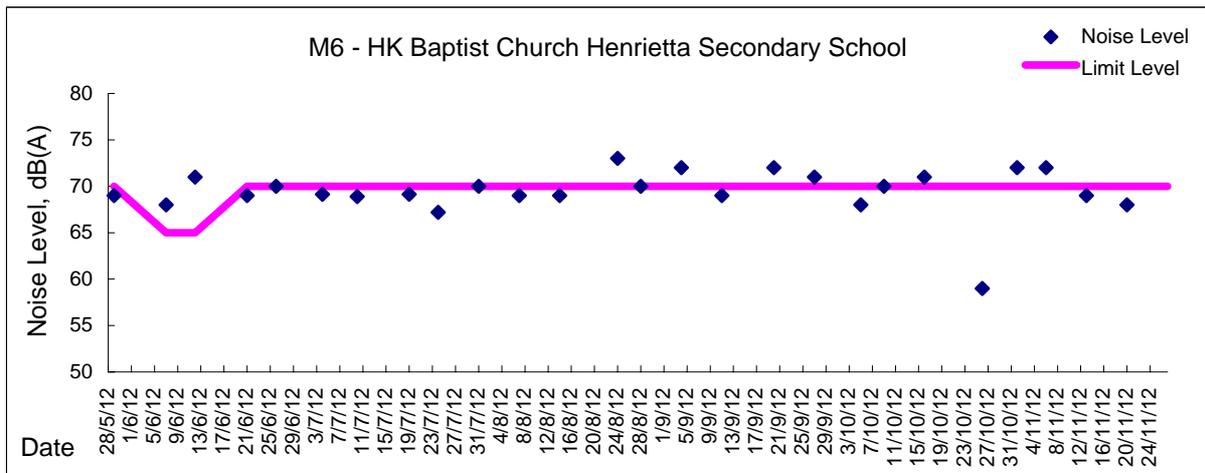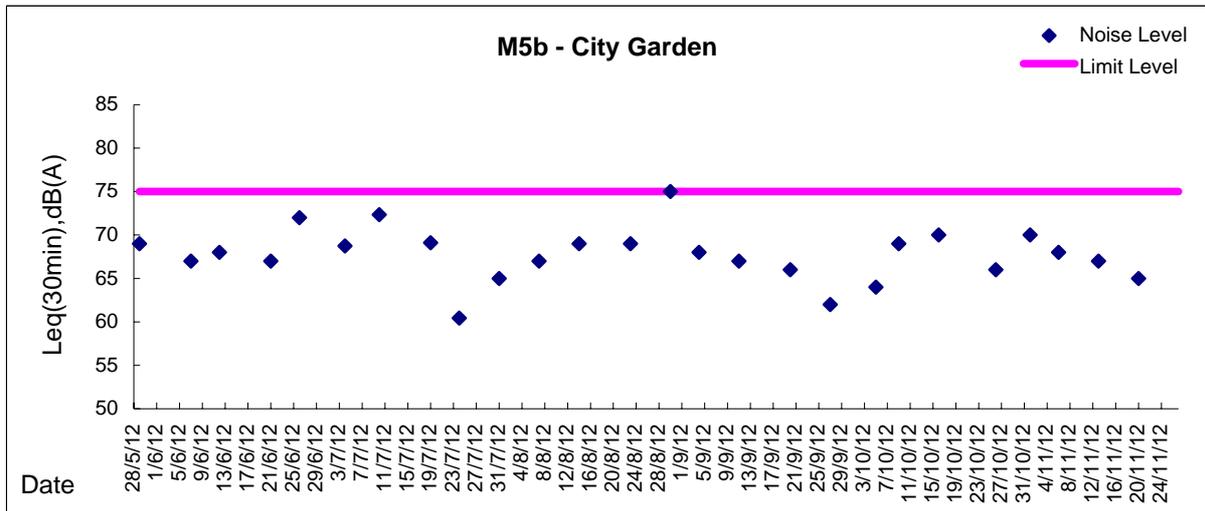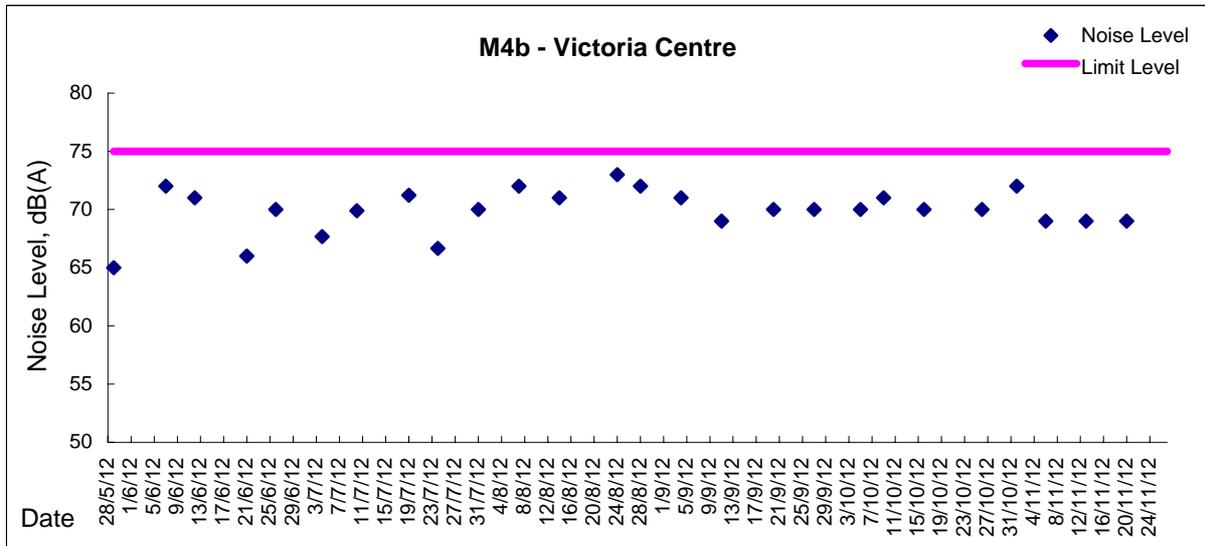



Appendix 5.3

Air Quality Monitoring Results and Graphical Presentations, and odour Patrol Results



Location: CMA1b - Oil St Community Liaison Centre

Report on 24-hour TSP monitoring

Action Level ($\mu\text{g}/\text{m}^3$) - 176.7

Limit Level ($\mu\text{g}/\text{m}^3$) - 260

Date	Sampling Time	Weather Condition	Filter paper no.	Filter Weight, g		Elapse Time, hr		Sampling Time, hr	Flow Rate, m^3/min			Total Volume, m^3	TSP Level, $\mu\text{g}/\text{m}^3$
				Initial	Final	Initial	Final		Initial, Q_{si}	Final, Q_{sf}	Average		
27-Oct-12	8:00	Fine	004085	2.7945	2.9758	1843.14	1867.14	24.00	1.23	1.20	1.22	1757	103
2-Nov-12	8:00	Fine	004061	2.7824	2.9565	1870.14	1894.14	24.00	1.21	1.16	1.19	1714	102
8-Nov-12	8:00	Cloudy	003799	2.7410	2.8778	1897.14	1921.14	24.00	1.14	0.99	1.07	1886	73
14-Nov-12	8:00	Cloudy	003796	2.7428	2.8714	1924.13	1948.13	24.00	1.09	1.00	1.04	1498	86
20-Nov-12	8:00	Cloudy	003817	2.7528	2.9484	1951.13	1975.13	24.00	1.21	1.19	1.20	1728	113
26-Nov-12	8:00	Cloudy	004225	2.6951	2.9927	1978.13	2002.13	24.00	1.19	1.20	1.19	1719	173

Report on 1-hour TSP monitoring

Action Level ($\mu\text{g}/\text{m}^3$) - 320.1

Limit Level ($\mu\text{g}/\text{m}^3$) - 500

Date	Sampling Time	Weather Condition	Filter paper no.	Filter Weight, g		Elapse Time, hr		Sampling Time, hr	Flow Rate, m^3/min			Total Volume, m^3	TSP Level, $\mu\text{g}/\text{m}^3$
				Initial	Final	Initial	Final		Initial, Q_{si}	Final, Q_{sf}	Average		
29-Oct-12	14:35	Fine	003953	2.7367	2.7470	1867.13	1868.13	1.00	0.99	0.92	0.96	57	179
29-Oct-12	15:42	Fine	003983	2.7360	2.7557	1868.13	1869.13	1.00	1.28	1.23	1.25	75	262
29-Oct-12	16:50	Fine	003985	2.7566	2.7733	1869.13	1870.13	1.00	1.21	1.21	1.21	72	231
3-Nov-12	8:20	Fine	003808	2.7606	2.7704	1894.14	1895.14	1.00	1.02	1.02	1.02	61	160
3-Nov-12	9:25	Fine	003776	2.7610	2.7758	1895.14	1896.14	1.00	1.26	1.19	1.22	73	202
3-Nov-12	10:30	Fine	003774	2.7600	2.7731	1896.14	1897.15	1.01	1.14	1.11	1.13	68	192
9-Nov-12	8:30	Cloudy	003800	2.7493	2.7598	1921.14	1922.14	1.00	1.23	1.16	1.19	72	147
9-Nov-12	9:35	Cloudy	003798	2.7575	2.7674	1922.14	1923.14	1.00	1.23	1.21	1.22	73	136
9-Nov-12	10:40	Cloudy	003797	2.7669	2.7758	1923.14	1924.14	1.00	1.18	1.13	1.16	70	128
15-Nov-12	8:25	Cloudy	003791	2.7377	2.7474	1948.13	1949.13	1.00	0.95	0.95	0.95	57	170
15-Nov-12	9:30	Cloudy	003813	2.7520	2.7641	1949.13	1950.13	1.00	1.04	0.97	1.01	61	200
15-Nov-12	10:50	Cloudy	003816	2.7574	2.7681	1950.13	1951.13	1.00	0.90	0.90	0.90	54	198
21-Nov-12	10:00	Cloudy	004052	2.8020	2.8125	1975.13	1976.13	1.00	1.23	1.19	1.21	73	145
21-Nov-12	11:05	Cloudy	004228	2.6986	2.7068	1976.13	1977.13	1.00	1.19	1.19	1.19	71	115
21-Nov-12	13:00	Cloudy	004227	2.7000	2.7100	1977.13	1978.13	1.00	1.16	1.14	1.15	69	145
27-Nov-12	8:05	Rainy	004041	2.8059	2.8182	2002.13	2003.13	1.00	1.20	1.20	1.20	72	171
27-Nov-12	9:12	Rainy	004043	2.8116	2.8236	2003.13	2004.13	1.00	1.20	1.20	1.20	72	167
27-Nov-12	10:15	Rainy	004039	2.8013	2.8131	2004.13	2005.13	1.00	1.20	1.20	1.20	72	164

Location: CMA2a - Causeway Bay Community Centre

Report on 24-hour TSP monitoring
Action Level ($\mu\text{g}/\text{m}^3$) - 169.5
Limit Level ($\mu\text{g}/\text{m}^3$) - 260

Date	Sampling Time	Weather Condition	Filter paper no.	Filter Weight, g		Elapse Time, hr		Sampling Time, hr	Flow Rate, m^3/min			Total Volume, m^3	TSP Level, $\mu\text{g}/\text{m}^3$
				Initial	Final	Initial	Final		Initial, Q_{si}	Final, Q_{sf}	Average		
27-Oct-12	8:00	Fine	004086	2.8095	2.9553	11558.00	11582.00	24.00	1.50	1.50	1.50	2160	68
2-Nov-12	8:00	Fine	004062	2.8032	2.9959	11585.00	11609.00	24.00	1.51	1.51	1.51	2174	89
9-Nov-12	13:00	Cloudy	003795	2.7399	2.8399	11635.68	11659.68	24.00	1.39	1.37	1.38	1987	50
15-Nov-12	13:10	Cloudy	003818	2.7380	2.9763	11669.05	11693.05	24.00	1.42	1.49	1.45	2088	114
20-Nov-12	8:00	Cloudy	003779	2.7641	2.9597	11693.05	11717.05	24.00	1.49	1.49	1.49	2146	91
26-Nov-12	8:00	Cloudy	004221	2.7243	2.8425	11720.04	11744.04	24.00	1.51	1.52	1.52	2184	54

*Due to lack of electricity supply, the 24hr-TSP was rescheduled from 8 Nov 2012 to 9 Nov 2012 and from 14 Nov 2012 to 15 Nov 2012.

Report on 1-hour TSP monitoring
Action Level ($\mu\text{g}/\text{m}^3$) - 323.4
Limit Level ($\mu\text{g}/\text{m}^3$) - 500

Date	Sampling Time	Weather Condition	Filter paper no.	Filter Weight, g		Elapse Time, hr		Sampling Time, hr	Flow Rate, m^3/min			Total Volume, m^3	TSP Level, $\mu\text{g}/\text{m}^3$
				Initial	Final	Initial	Final		Initial, Q_{si}	Final, Q_{sf}	Average		
29-Oct-12	14:45	Fine	003952	2.7305	2.7540	11582.00	11583.00	1.00	1.66	1.61	1.64	98	239
29-Oct-12	15:50	Fine	003984	2.7367	2.7616	11583.00	11584.00	1.00	1.48	1.48	1.48	89	280
29-Oct-12	16:55	Fine	003986	2.7484	2.7698	11584.00	11585.00	1.00	1.48	1.48	1.48	89	241
3-Nov-12	8:10	Fine	003809	2.7499	2.7563	11609.00	11610.00	1.00	1.31	1.28	1.30	78	82
3-Nov-12	9:15	Fine	003778	2.7668	2.7759	11610.00	11611.00	1.00	1.46	1.46	1.46	88	104
3-Nov-12	10:20	Fine	003775	2.7663	2.7738	11611.00	11612.00	1.00	1.06	1.33	1.20	72	105
9-Nov-12	8:15	Cloudy	003789	2.7372	2.7436	11632.68	11633.68	1.00	1.42	1.46	1.44	86	74
9-Nov-12	9:20	Cloudy	003772	2.7718	2.7784	11633.68	11634.68	1.00	1.46	1.46	1.46	88	75
9-Nov-12	10:25	Cloudy	003771	2.7657	2.7732	11634.68	11635.68	1.00	1.46	1.46	1.46	88	86
15-Nov-12	8:15	Cloudy	003792	2.7546	2.7683	11666.05	11667.05	1.00	1.46	1.46	1.46	88	156
15-Nov-12	9:20	Cloudy	003810	2.7563	2.7648	11667.05	11668.05	1.00	1.37	1.37	1.37	82	103
15-Nov-12	10:40	Cloudy	003815	2.7582	2.7708	11668.05	11669.05	1.00	1.51	1.42	1.46	88	143
21-Nov-12	10:30	Cloudy	004038	2.8205	2.8321	11717.05	11718.05	1.00	1.55	1.53	1.54	92	125
21-Nov-12	13:30	Cloudy	004222	2.7306	2.7394	11718.05	11719.05	1.00	1.46	1.51	1.49	89	99
21-Nov-12	14:35	Cloudy	004226	2.7190	2.7400	11719.05	11720.04	0.99	1.42	1.37	1.40	83	253
27-Nov-12	8:06	Rainy	004046	2.7808	2.7899	11744.04	11745.04	1.00	1.52	1.52	1.52	91	100
27-Nov-12	9:10	Rainy	004056	2.8125	2.8226	11745.04	11746.04	1.00	1.52	1.52	1.52	91	111
27-Nov-12	10:14	Rainy	004040	2.8036	2.8136	11746.04	11747.04	1.00	1.52	1.52	1.52	91	110



Location: CMA3a - CWB PRE Site Office Area

Report on 24-hour TSP monitoring
 Action Level ($\mu\text{g}/\text{m}^3$) - 171
 Limit Level ($\mu\text{g}/\text{m}^3$) - 260

Date	Sampling Time	Weather Condition	Filter paper no.	Filter Weight, g		Elapse Time, hr		Sampling Time, hr	Flow Rate, m^3/min			Total Volume, m^3	TSP Level, $\mu\text{g}/\text{m}^3$
				Initial	Final	Initial	Final		Initial, Q_{si}	Final, Q_{sf}	Average		
27-Oct-12	8:00	Fine	003963	2.7340	2.9967	12319.18	12343.18	24.00	1.52	1.57	1.54	2218	118
2-Nov-12	8:00	Fine	003956	2.7466	3.0557	12346.88	12370.88	24.00	1.55	1.52	1.54	2218	139
8-Nov-12	8:00	Cloudy	004070	2.8169	3.1940	12373.88	12397.88	24.00	1.62	1.57	1.59	2290	165
14-Nov-12	8:06	Cloudy	004025	2.8190	3.1738	12400.88	12424.88	24.00	1.64	1.64	1.64	2290	155
20-Nov-12	8:00	Cloudy	004101	2.8030	3.1721	12427.88	12451.88	24.00	1.55	1.55	1.55	2232	165
26-Nov-12	8:00	Cloudy	004047	2.7947	2.9937	12454.87	12478.87	24.00	1.65	1.66	1.65	2382	84

Report on 1-hour TSP monitoring
 Action Level ($\mu\text{g}/\text{m}^3$) - 311.3
 Limit Level ($\mu\text{g}/\text{m}^3$) - 500

Date	Sampling Time	Weather Condition	Filter paper no.	Filter Weight, g		Elapse Time, hr		Sampling Time, hr	Flow Rate, m^3/min			Total Volume, m^3	TSP Level, $\mu\text{g}/\text{m}^3$
				Initial	Final	Initial	Final		Initial, Q_{si}	Final, Q_{sf}	Average		
29-Oct-12	8:10	Fine	003958	2.7422	2.7666	12343.18	12344.18	1.00	1.59	1.54	1.57	94	259
29-Oct-12	9:15	Fine	003954	2.7192	2.7439	12344.18	12345.18	1.00	1.54	1.50	1.52	91	271
29-Oct-12	10:20	Fine	003981	2.7549	2.7803	12345.18	12346.18	1.00	1.54	1.54	1.54	93	274
3-Nov-12	8:22	Fine	004063	2.7914	2.8122	12370.88	12371.88	1.00	1.64	1.64	1.64	99	211
3-Nov-12	9:28	Fine	004065	2.8038	2.8244	12371.88	12372.88	1.00	1.60	1.57	1.58	95	217
3-Nov-12	10:32	Fine	004067	2.8231	2.8464	12372.88	12373.88	1.00	1.57	1.57	1.57	94	247
9-Nov-12	8:05	Cloudy	004008	2.7597	2.7803	12397.88	12398.88	1.00	1.45	1.45	1.45	87	237
9-Nov-12	9:09	Cloudy	004021	2.7903	2.8002	12398.88	12399.88	1.00	1.45	1.45	1.45	87	114
9-Nov-12	10:15	Cloudy	004023	2.8053	2.8294	12399.88	12400.88	1.00	1.45	1.45	1.45	87	277
15-Nov-12	8:10	Cloudy	004096	2.7983	2.8239	12424.88	12425.88	1.00	1.62	1.57	1.60	96	267
15-Nov-12	9:20	Cloudy	004098	2.7726	2.7988	12425.88	12426.88	1.00	1.55	1.55	1.55	93	282
15-Nov-12	10:25	Cloudy	004099	2.7943	2.8189	12426.88	12427.88	1.00	1.55	1.55	1.55	93	265
21-Nov-12	8:04	Cloudy	004050	2.7882	2.8133	12451.88	12452.88	1.00	1.64	1.67	1.66	99	253
21-Nov-12	9:10	Cloudy	004051	2.8032	2.8260	12452.88	12453.88	1.00	1.69	1.64	1.67	100	228
21-Nov-12	10:15	Cloudy	004055	2.7882	2.8110	12453.88	12454.88	1.00	1.62	1.60	1.61	96	236
27-Nov-12	13:00	Rainy	003806	2.7443	2.7603	12478.82	12479.82	1.00	1.51	1.51	1.51	91	176
27-Nov-12	14:20	Rainy	003787	2.7345	2.7513	12479.82	12480.82	1.00	1.51	1.51	1.51	91	185
27-Nov-12	15:25	Rainy	003763	2.7537	2.7718	12480.82	12481.82	1.00	1.51	1.51	1.51	91	200



Location: CMA4a - SPCA

Report on 24-hour TSP monitoring
Action Level ($\mu\text{g}/\text{m}^3$) - 171.2
Limit Level ($\mu\text{g}/\text{m}^3$) - 260

Date	Sampling Time	Weather Condition	Filter paper no.	Filter Weight, g		Elapse Time, hr		Sampling Time, hr	Flow Rate, m^3/min			Total Volume, m^3	TSP Level, $\mu\text{g}/\text{m}^3$
				Initial	Final	Initial	Final		Initial, Q_{si}	Final, Q_{sf}	Average		
27-Oct-12	8:00	Fine	003964	2.7313	2.9014	15756.21	15780.21	24.00	1.39	1.34	1.37	1973	86
2-Nov-12	8:00	Fine	003957	2.7360	2.9528	15783.21	15807.21	24.00	1.37	1.32	1.35	1944	112
8-Nov-12	8:00	Cloudy	004069	2.8012	3.0269	15810.21	15834.21	24.00	1.35	1.32	1.33	1915	118
14-Nov-12	8:00	Cloudy	004024	2.8105	3.0884	15837.21	15861.21	24.00	1.28	1.28	1.28	1843	151
20-Nov-12	8:00	Cloudy	004100	2.7904	3.0346	15864.21	15888.21	24.00	1.25	1.23	1.24	1786	137
26-Nov-12	8:00	Cloudy	004053	2.8246	2.9298	15891.21	15915.21	24.00	1.33	1.34	1.33	1919	55

Report on 1-hour TSP monitoring
Action Level ($\mu\text{g}/\text{m}^3$) - 312.5
Limit Level ($\mu\text{g}/\text{m}^3$) - 500

Date	Sampling Time	Weather Condition	Filter paper no.	Filter Weight, g		Elapse Time, hr		Sampling Time, hr	Flow Rate, m^3/min			Total Volume, m^3	TSP Level, $\mu\text{g}/\text{m}^3$
				Initial	Final	Initial	Final		Initial, Q_{si}	Final, Q_{sf}	Average		
29-Oct-12	8:03	Fine	003959	2.7421	2.7613	15780.21	15781.21	1.00	1.51	1.44	1.47	88	217
29-Oct-12	9:06	Fine	003955	2.7209	2.7392	15781.21	15782.21	1.00	1.37	1.37	1.37	82	223
29-Oct-12	10:11	Fine	003982	2.7451	2.7634	15782.21	15783.21	1.00	1.37	1.34	1.35	81	225
3-Nov-12	8:34	Fine	004064	2.7744	2.7922	15807.21	15808.21	1.00	1.35	1.32	1.34	80	222
3-Nov-12	9:40	Fine	004066	2.8013	2.8132	15808.21	15809.21	1.00	1.32	1.32	1.32	79	150
3-Nov-12	10:42	Fine	004068	2.7970	2.8085	15809.21	15810.21	1.00	1.32	1.32	1.32	79	145
9-Nov-12	8:03	Cloudy	004019	2.8126	2.8210	15834.21	15835.21	1.00	1.32	1.30	1.31	78	107
9-Nov-12	9:05	Cloudy	004020	2.8299	2.8353	15835.21	15836.21	1.00	1.06	1.01	1.03	62	87
9-Nov-12	10:10	Cloudy	004022	2.8026	2.8121	15836.21	15837.21	1.00	1.30	1.27	1.28	77	123
15-Nov-12	8:02	Cloudy	004095	2.7966	2.8128	15861.21	15862.21	1.00	1.32	1.32	1.32	79	204
15-Nov-12	9:08	Cloudy	004097	2.8006	2.8214	15862.21	15863.21	1.00	1.32	1.32	1.32	79	262
15-Nov-12	10:45	Cloudy	004109	2.7810	2.8030	15863.21	15864.21	1.00	1.32	1.32	1.32	79	277
21-Nov-12	8:05	Cloudy	004054	2.7829	2.7982	15888.21	15889.21	1.00	1.32	1.32	1.32	79	193
21-Nov-12	9:10	Cloudy	004049	2.7928	2.8065	15889.21	15890.21	1.00	1.32	1.32	1.32	79	172
21-Nov-12	10:14	Cloudy	004048	2.7707	2.7822	15890.21	15891.21	1.00	1.18	1.16	1.17	70	164
27-Nov-12	13:20	Rainy	003807	2.7441	2.7517	15915.21	15916.20	0.99	1.24	1.24	1.24	74	103
27-Nov-12	14:30	Rainy	003788	2.7392	2.7454	15916.20	15917.20	1.00	1.48	1.48	1.48	89	70
27-Nov-12	15:35	Rainy	003760	2.7390	2.7511	15917.20	15918.20	1.00	1.29	1.29	1.29	77	157



Location: CMA5a - Children Garden opposite to Pedestrian Plaza

Report on 24-hour TSP monitoring

Action Level ($\mu\text{g}/\text{m}^3$) - 181
Limit Level ($\mu\text{g}/\text{m}^3$) - 260

Date	Sampling Time	Weather Condition	Filter paper no.	Filter Weight, g		Elapse Time, hr		Sampling Time, hr	Flow Rate, m^3/min			Total Volume, m^3	TSP Level, $\mu\text{g}/\text{m}^3$
				Initial	Final	Initial	Final		Initial, Q_{si}	Final, Q_{sf}	Average		
27-Oct-12	8:00	Fine	003460	2.7937	2.9657	16765.51	16789.51	24.00	1.48	1.48	1.48	2131	81
2-Nov-12	8:00	Fine	003835	2.6907	2.8478	16771.51	16795.51	24.00	1.65	1.57	1.61	2318	68
9-Nov-12	14:15	Cloudy	003794	2.7415	2.9216	16805.74	16829.74	24.00	1.48	1.45	1.47	2117	85
14-Nov-12	8:00	Cloudy	004304	2.6881	2.9660	16830.74	16854.74	24.00	1.48	1.49	1.49	2146	130
20-Nov-12	8:00	Cloudy	004013	2.7497	3.0232	16857.74	16881.74	24.00	1.52	1.51	1.51	2174	126
26-Nov-12	8:00	Cloudy	003819	2.7000	2.9510	16884.74	16908.74	24.00	1.44	1.44	1.44	2075	121




*Due to lack of electricity supply, the 24hr -TSP was rescheduled from 8 Nov 2012 to 9 Nov 2012.

Report on 1-hour TSP monitoring


Action Level ($\mu\text{g}/\text{m}^3$) - 332
Limit Level ($\mu\text{g}/\text{m}^3$) - 500

Date	Sampling Time	Weather Condition	Filter paper no.	Filter Weight, g		Elapse Time, hr		Sampling Time, hr	Flow Rate, m^3/min			Total Volume, m^3	TSP Level, $\mu\text{g}/\text{m}^3$
				Initial	Final	Initial	Final		Initial, Q_{si}	Final, Q_{sf}	Average		
29-Oct-12	8:11	Fine	003829	2.7344	2.7447	16768.51	16769.51	1.00	1.20	1.20	1.20	72	143
29-Oct-12	9:30	Fine	003831	2.7183	2.7304	16770.51	16771.51	1.00	1.26	1.20	1.23	74	164
29-Oct-12	10:33	Fine	003833	2.6986	2.7106	16769.51	16770.51	1.00	1.31	1.31	1.31	79	152
3-Nov-12	8:10	Fine	004017	2.8213	2.8344	16795.51	16796.51	1.00	1.48	1.48	1.48	89	147
3-Nov-12	9:12	Fine	004010	2.7423	2.7557	16797.51	16798.51	1.00	1.48	1.48	1.48	89	151
3-Nov-12	10:20	Fine	004018	2.8231	2.8326	16796.51	16797.51	1.00	1.46	1.45	1.46	87	109
9-Nov-12	8:21	Cloudy	004089	2.8268	2.8348	16802.30	16803.30	1.00	1.29	1.29	1.29	77	104
9-Nov-12	9:24	Cloudy	003238	2.7842	2.7960	16804.30	16805.30	1.00	1.31	1.31	1.31	79	150
9-Nov-12	13:00	Cloudy	004094	2.8092	2.8202	16803.30	16804.30	1.00	1.42	1.45	1.44	86	127
15-Nov-12	8:10	Cloudy	004027	2.8066	2.8237	16854.74	16855.74	1.00	1.46	1.46	1.46	87	195
15-Nov-12	9:15	Cloudy	004029	2.7968	2.8163	16856.74	16857.74	1.00	1.46	1.46	1.46	87	223
15-Nov-12	10:20	Cloudy	003991	2.7560	2.7775	16855.74	16856.74	1.00	1.46	1.46	1.46	87	246
21-Nov-12	8:30	Cloudy	004103	2.7998	2.8130	16881.74	16882.74	1.00	1.46	1.46	1.46	87	151
21-Nov-12	13:00	Cloudy	004306	2.6983	2.7089	16883.74	16884.74	1.00	1.32	1.32	1.32	79	134
21-Nov-12	14:10	Cloudy	003751	2.7425	2.7513	16882.74	16883.74	1.00	1.15	1.09	1.12	67	131
27-Nov-12	8:25	Rainy	003801	2.7386	2.7558	16908.74	16909.74	1.00	1.22	1.22	1.22	73	235
27-Nov-12	9:30	Rainy	003802	2.7412	2.7522	16909.74	16910.74	1.00	1.50	1.50	1.50	90	122
27-Nov-12	10:40	Rainy	003762	2.7542	2.7653	16910.74	16911.74	1.00	1.33	1.33	1.33	80	139

Graphic Presentation of 1 hour TSP Result

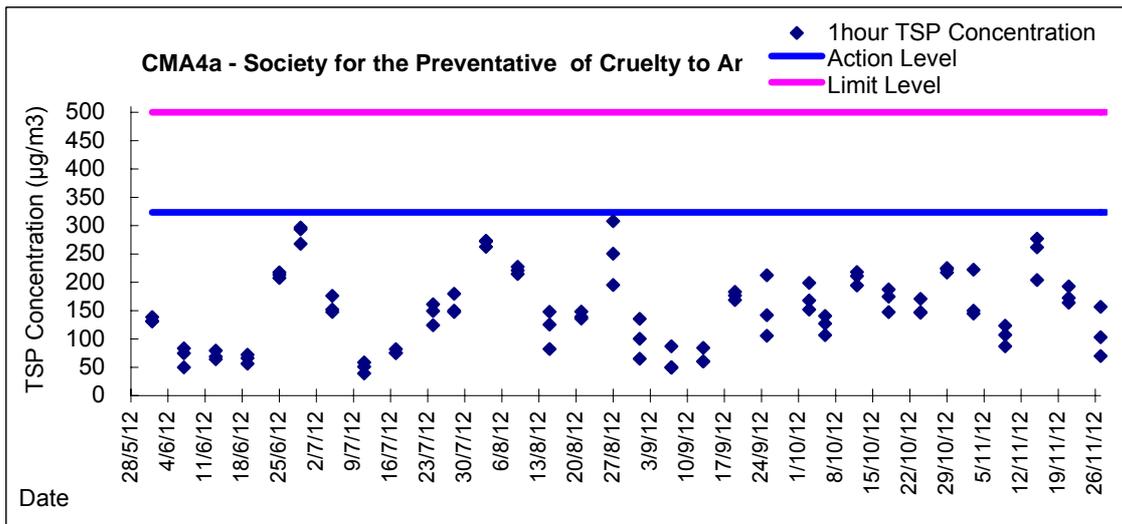
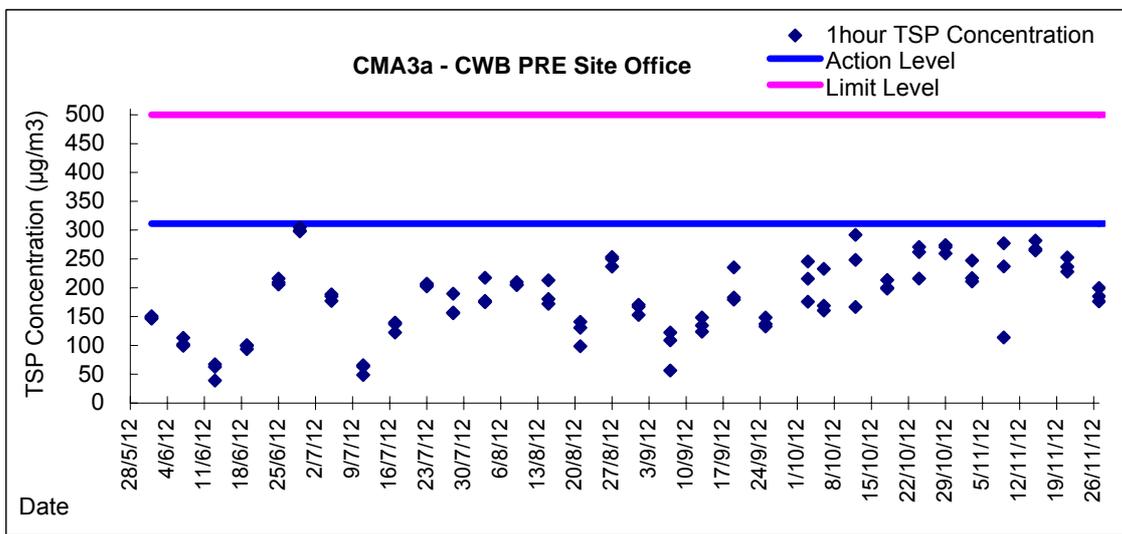
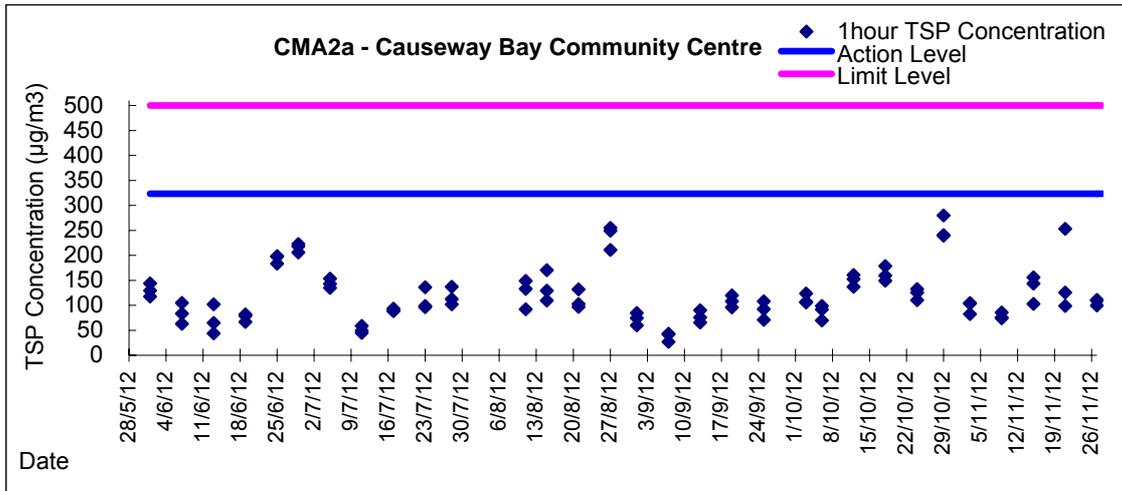


Graphic Presentation of 1 hour TSP Result

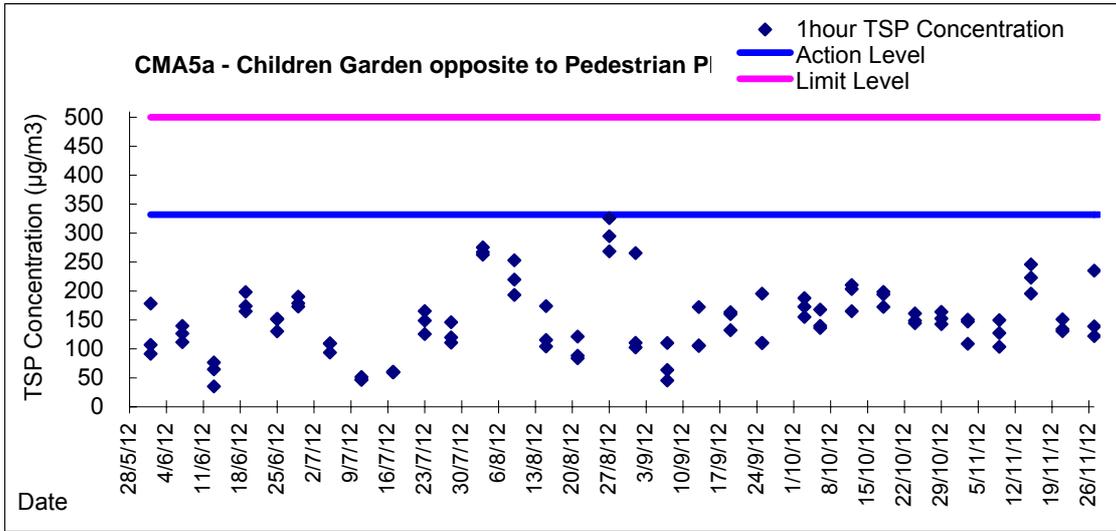




Graphic Presentation of 24 hour TSP Result

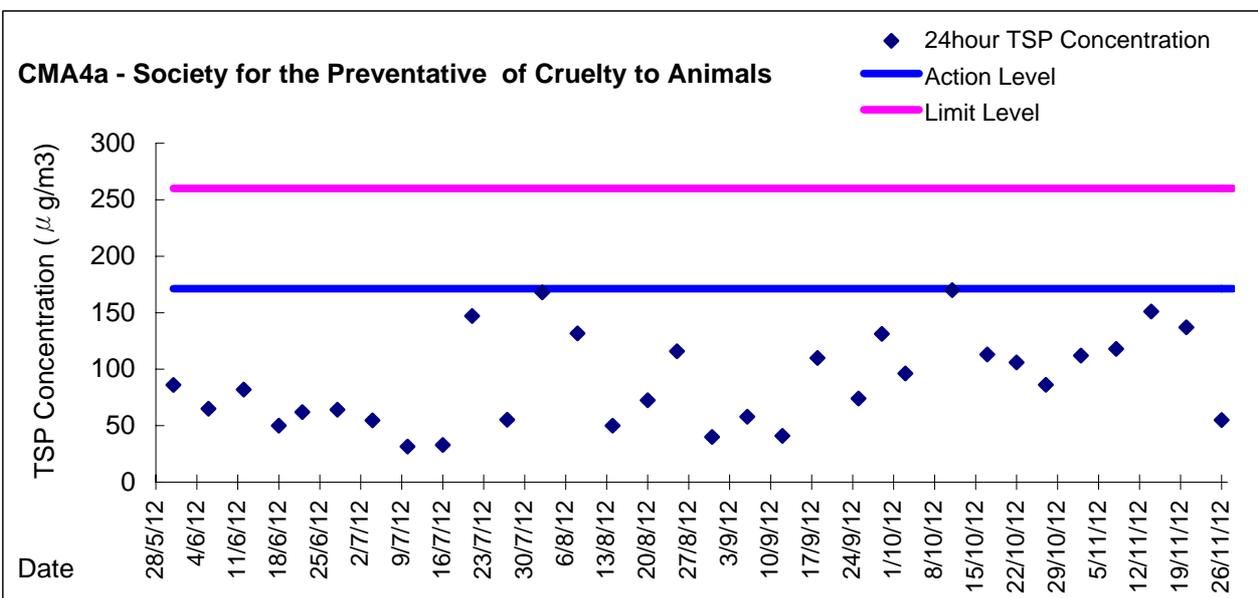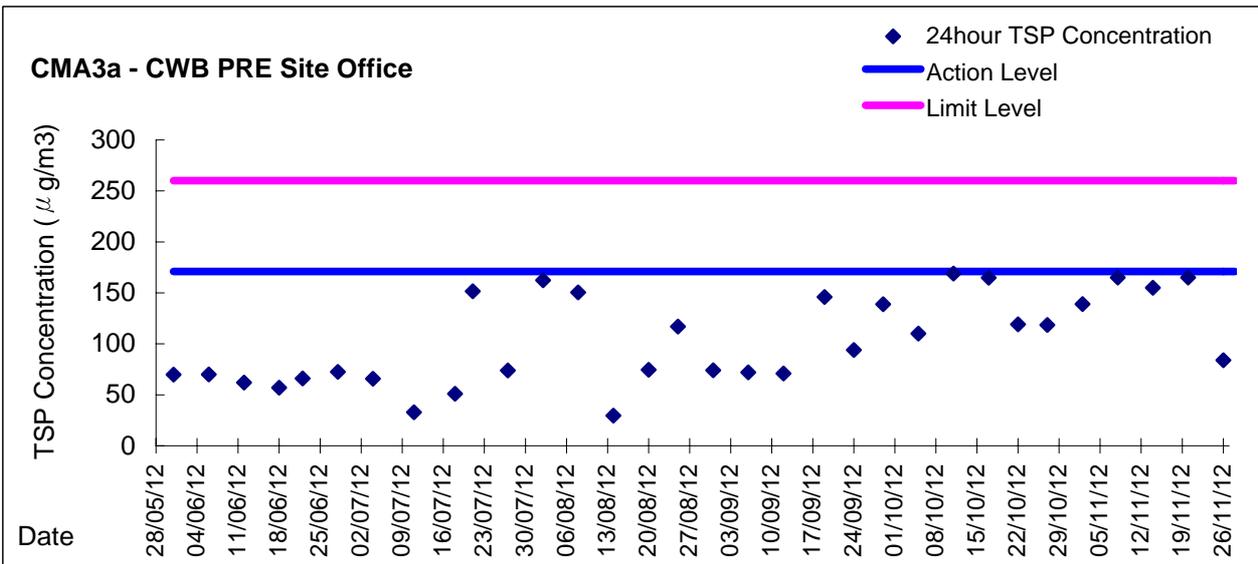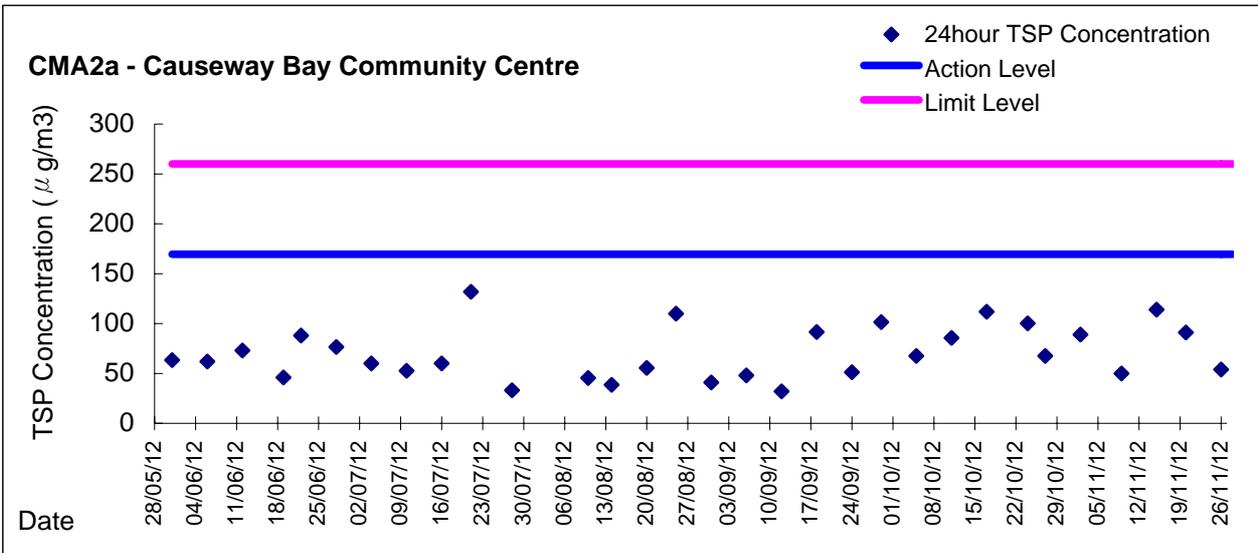



Graphic Presentation of 24 hour TSP Result

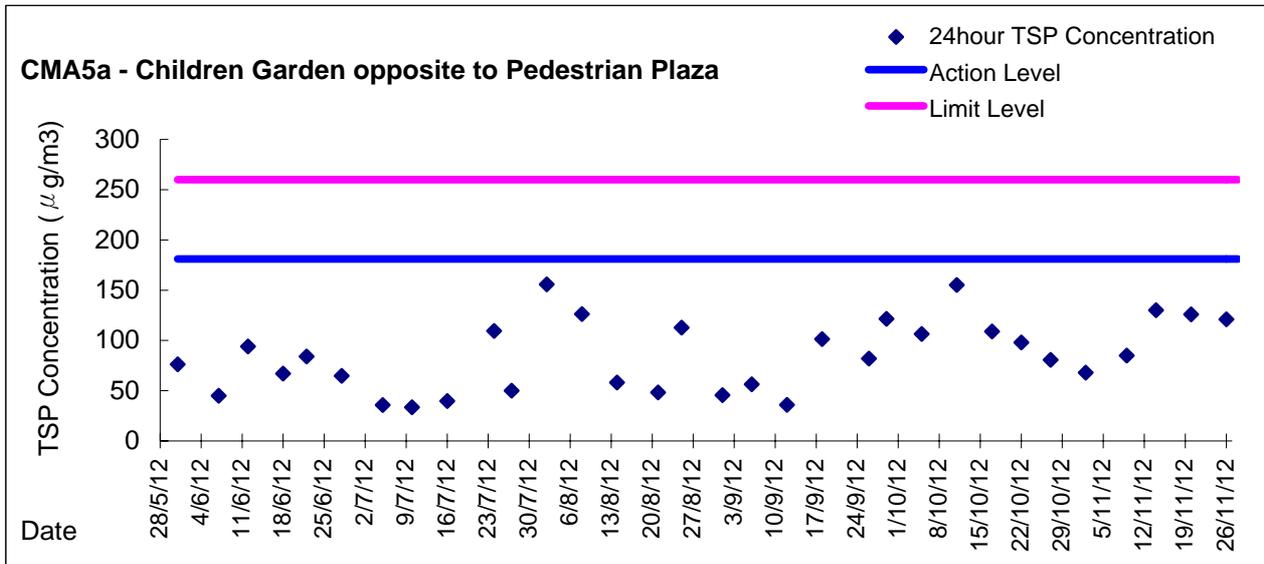



Appendix 5.4

Water Quality Monitoring Results and Graphical Presentations



**Water Monitoring Result at WSD9 - Tai Wan
Mid-Flood Tide**

Date	Time	Weather Condition	Sampling Depth		Water Temperature			pH			Salinity		DO Saturation		DO		Turbidity		Suspended Solids					
					°C			-			ppt		%		mg/L		NTU		mg/L					
			m	Value	Average	Value	Average	Value	Average	Value	Average	Value	Average	Value	Average	Value	Average	Value	Average	Value	Average			
29/10/2012	4:35	Cloudy	Middle	2.5	25.60	25.60	25.60	8.43	8.43	8.43	33.27	33.27	33.27	83.9	85.7	85.1	5.68	5.81	5.72	8.76	8.95	<u>8.84</u>	7	8.00
	4:36		Middle	2.5	25.60	25.60		8.43	8.43		33.27	33.27		85.0	85.8		5.59	5.81		8.89	8.75		9	
31/10/2012	16:51	Fine	Middle	2.5	24.60	24.60	24.60	8.41	8.41	8.41	32.37	32.37	32.37	90.2	89.7	90.8	6.25	6.22	6.30	7.06	7.02	6.83	8	7.00
	16:52		Middle	2.5	24.60	24.60		8.41	8.41		32.37	32.37		91.6	91.7		6.35	6.36		6.69	6.55		6	
2/11/2012	17:40	Cloudy	Middle	2.5	23.80	23.80	23.80	8.46	8.46	8.46	32.42	32.42	32.42	93.8	93.7	93.1	6.65	6.61	6.60	5.20	5.59	5.48	6	6.00
	17:41		Middle	2.5	23.80	23.80		8.46	8.46		32.42	32.42		92.5	92.2		6.59	6.56		5.47	5.64		6	
5/11/2012	18:38	Haze	Middle	2.5	24.70	24.80	24.78	8.38	8.38	8.37	32.47	32.47	32.47	89.4	89.8	89.7	6.17	6.18	6.19	3.81	3.64	3.73	9	8.50
	18:39		Middle	2.5	24.80	24.80		8.36	8.36		32.47	32.47		89.8	89.9		6.19	6.20		3.77	3.69		8	
8/11/2012	12:37	Fine	Middle	2.5	24.10	24.10	24.05	8.41	8.41	8.41	32.53	32.53	32.53	93.0	92.8	92.7	6.50	6.49	6.48	5.12	4.89	4.82	16	<u>15.00</u>
	12:39		Middle	2.5	24.00	24.00		8.40	8.40		32.53	32.53		92.1	93.0		6.44	6.50		4.56	4.71		14	
10/11/2012	17:13	Fine	Middle	3.0	25.30	25.30	25.30	8.38	8.38	8.38	32.37	32.37	32.38	83.5	82.3	83.4	5.71	5.66	5.71	5.46	5.55	5.39	7	8.00
	17:15		Middle	3.0	25.30	25.30		8.38	8.38		32.38	32.38		84.1	83.7		5.74	5.72		5.22	5.32		9	
12/11/2012	19:10	Fine	Middle	2.5	23.90	23.90	23.90	8.37	8.37	8.38	32.55	32.55	32.58	80.7	79.0	80.4	5.70	5.65	5.70	5.60	5.85	5.66	6	7.50
	19:12		Middle	2.5	23.90	23.90		8.38	8.38		32.56	32.65		80.9	81.0		5.72	5.73		5.70	5.49		9	
14/11/2012	19:05	Fine	Middle	2.5	24.10	24.10	24.10	8.37	8.37	8.38	32.59	32.59	32.59	61.9	61.2	60.7	4.30	4.26	4.18	7.08	6.26	6.57	6	5.50
	19:07		Middle	2.5	24.10	24.10		8.38	8.38		32.58	32.58		60.2	59.6		4.02	4.15		6.44	6.51		5	
17/11/2012	7:32	Fine	Middle	2.5	23.00	23.00	23.00	8.40	8.40	8.40	32.81	32.81	32.81	85.8	85.6	85.3	6.09	6.08	6.06	6.72	6.82	6.59	13	12.50
	7:34		Middle	2.5	23.00	23.00		8.40	8.40		32.80	32.80		84.6	85.3		6.01	6.06		6.49	6.33		12	
19/11/2012	9:48	Fine	Middle	3.0	23.50	23.50	23.45	8.36	8.36	8.35	31.57	31.57	31.58	79.7	80.7	79.7	5.63	5.69	5.63	3.61	3.65	3.59	4	3.50
	9:50		Middle	3.0	23.40	23.40		8.34	8.34		31.58	31.58		78.3	80.0		5.52	5.67		3.62	3.47		3	
22/11/2012	11:11	Fine	Middle	2.0	24.20	24.20	24.25	8.39	8.38	8.39	32.19	32.19	32.20	83.0	82.6	82.9	5.77	5.75	5.76	6.48	6.12	6.48	3	3.50
	11:13		Middle	2.0	24.30	24.30		8.40	8.40		32.20	32.20		82.2	83.8		5.70	5.81		6.47	6.84		4	
24/11/2012	12:30	Fine	Middle	2.5	22.40	22.40	22.35	8.40	8.40	8.39	32.62	32.62	32.65	64.2	64.5	68.7	4.62	4.64	4.95	3.44	3.53	3.66	3	3.00
	12:31		Middle	2.5	22.30	22.30		8.38	8.38		32.68	32.68		71.9	74.3		5.17	5.36		3.88	3.80		3	
26/11/2012	14:15	Cloudy	Middle	2.0	22.30	22.30	22.20	8.02	8.02	8.01	33.13	33.13	33.14	88.4	88.5	87.7	6.36	6.36	6.30	4.66	5.07	4.91	4	4.00
	14:17		Middle	2.0	22.10	22.10		8.00	8.00		33.14	33.14		87.5	86.2		6.29	6.20		5.01	4.88		4	

Remarks:
Single underline denotes exceedance over Action Level
Double underline denotes exceedance over Limit Level



**Water Monitoring Result at WSD17 - Quarry Bay
Mid-Flood Tide**

Date	Time	Weather Condition	Sampling Depth		Water Temperature			pH			Salinity			DO Saturation		DO		Turbidity		Suspended Solids				
					°C			-			ppt			%		mg/L		NTU		mg/L				
			m	Value	Average	Value	Average	Value	Average	Value	Average	Value	Average	Value	Average	Value	Average	Value	Average	Value	Average			
29/10/2012	7:50	Cloudy	Middle	3.0	25.40	25.40	25.40	8.53	8.53	8.53	33.56	33.56	33.56	95.9	96.3	95.1	7.41	6.77	6.75	8.56	8.76	<u>8.62</u>	9	8.50
	7:51		Middle	3.0	25.40	25.40		8.53	8.53		33.56	33.56		94.6	93.6		6.44	6.36		8.82	8.32		8	
31/10/2012	18:53	Fine	Middle	3.0	24.20	24.20	24.20	8.44	8.44	8.44	32.41	32.41	32.41	90.9	90.5	89.9	6.34	6.33	6.28	12.20	11.70	<u>12.05</u>	16	<u>17.00</u>
	18:54		Middle	3.0	24.20	24.20		8.44	8.44		32.41	32.41		89.1	89.2		6.22	6.22		11.90	12.40		18	
2/11/2012	19:50	Cloudy	Middle	3.0	23.50	23.50	23.50	8.51	8.51	8.51	32.42	32.42	32.42	87.7	88.1	87.6	6.19	6.21	6.18	9.05	9.10	<u>9.36</u>	9	9.50
	19:51		Middle	3.0	23.50	23.50		8.51	8.51		32.42	32.42		87.9	86.7		6.20	6.11		9.71	9.58		10	
5/11/2012	21:24	Haze	Middle	3.0	23.80	23.80	23.80	8.39	8.39	8.39	32.40	32.40	32.40	91.2	91.1	90.5	6.40	6.40	6.36	5.06	5.02	5.12	6	5.50
	21:25		Middle	3.0	23.80	23.80		8.39	8.39		32.40	32.40		90.6	89.2		6.36	6.27		5.42	4.98		5	
8/11/2012	14:59	Fine	Middle	3.5	24.80	24.80	24.80	8.51	8.51	8.51	32.81	32.81	32.80	94.6	94.3	95.3	6.50	6.49	6.55	7.77	7.62	7.67	8	8.50
	15:01		Middle	3.5	24.80	24.80		8.50	8.50		32.78	32.78		95.5	96.7		6.57	6.65		7.82	7.45		9	
10/11/2012	15:47	Fine	Middle	3.5	25.40	25.40	25.45	8.38	8.38	8.37	32.50	32.50	32.51	82.7	83.8	83.0	5.63	5.68	5.66	5.45	5.57	5.43	8	7.50
	15:49		Middle	3.5	25.50	25.50		8.36	8.36		32.51	32.51		81.7	83.6		5.57	5.74		5.45	5.24		7	
12/11/2012	17:10	Fine	Middle	3.5	24.20	24.20	24.20	8.47	8.47	8.46	32.51	32.51	32.51	93.1	92.0	91.9	6.48	6.40	6.39	11.90	11.10	<u>11.60</u>	17	<u>16.50</u>
	17:12		Middle	3.5	24.20	24.20		8.45	8.45		32.51	32.51		91.1	91.2		6.34	6.34		12.10	11.30		16	
14/11/2012	17:25	Fine	Middle	3.5	24.10	24.10	24.10	8.38	8.38	8.38	32.55	32.55	32.56	71.6	70.0	68.8	4.99	4.88	4.80	7.07	7.07	7.07	10	10.00
	17:27		Middle	3.5	24.10	24.10		8.38	8.38		32.56	32.56		68.1	65.5		4.75	4.57		7.18	6.97		10	
17/11/2012	9:33	Fine	Middle	3.0	23.60	23.60	23.60	8.49	8.49	8.49	32.47	32.47	32.48	90.0	89.2	89.7	6.34	6.32	6.32	9.14	8.86	<u>9.20</u>	15	<u>15.50</u>
	9:35		Middle	3.0	23.60	23.60		8.49	8.49		32.48	32.48		90.6	88.9		6.37	6.25		9.38	9.40		16	
19/11/2012	13:00	Fine	Middle	3.0	23.50	23.50	23.50	8.52	8.52	8.52	32.91	32.91	32.91	75.1	73.3	72.6	5.29	5.16	5.11	7.41	7.45	7.41	4	4.50
	13:02		Middle	3.0	23.50	23.50		8.52	8.52		32.90	32.90		71.6	70.3		5.04	4.95		7.17	7.62		5	
22/11/2012	14:30	Fine	Middle	3.0	24.60	24.60	24.70	8.36	8.36	8.37	32.73	32.73	32.73	80.1	81.3	79.3	5.52	5.60	5.46	5.43	5.44	5.29	4	3.50
	14:32		Middle	3.0	24.80	24.80		8.37	8.37		32.73	32.73		79.7	76.1		5.49	5.24		5.06	5.23		3	
24/11/2012	13:45	Fine	Middle	2.5	22.70	22.70	22.70	8.46	8.46	8.46	32.96	32.96	32.97	80.8	77.6	76.8	5.76	5.54	5.48	6.05	6.05	6.16	6	6.50
	13:47		Middle	2.5	22.70	22.70		8.45	8.45		32.97	32.97		75.2	73.5		5.36	5.24		6.17	6.37		7	
26/11/2012	15:46	Cloudy	Middle	3.5	22.20	22.20	22.15	8.09	8.09	8.08	33.38	33.38	33.39	88.5	90.9	90.2	6.35	6.53	6.48	8.50	8.58	<u>8.39</u>	11	10.50
	15:48		Middle	3.5	22.10	22.10		8.07	8.07		33.40	33.40		90.7	90.7		6.51	6.51		8.05	8.44		10	

Remarks:
Single underline denotes exceedance over Action Level
Double underline denotes exceedance over Limit Level



**Water Monitoring Result at C9 - Provident Centre
Mid-Flood Tide**

Date	Time	Weather Condition	Sampling Depth		Water Temperature			pH			Salinity			DO Saturation		DO		Turbidity		Suspended Solids				
					°C			-			ppt		%		mg/L		NTU		mg/L					
			m	Value	Average	Value	Average	Value	Average	Value	Average	Value	Average	Value	Average	Value	Average	Value	Average	Value	Average			
29/10/2012	7:35	Cloudy	Middle	2.0	25.50	25.50	25.50	8.45	8.45	8.45	33.25	33.25	33.25	99.5	98.6	99.2	7.18	7.07	7.00	9.80	9.97	<u>9.83</u>	15	14.50
	7:36		Middle	2.0	25.50	25.50		8.45	8.45		33.25	33.25		99.9	98.9		6.73	7.02		9.80	9.76		14	
31/10/2012	18:42	Fine	Middle	2.0	24.00	24.00	24.00	8.38	8.38	8.38	32.16	32.16	32.16	90.3	88.9	89.4	6.37	6.23	6.28	13.40	13.80	<u>13.33</u>	16	<u>16.00</u>
	18:43		Middle	2.0	24.00	24.00		8.38	8.38		32.16	32.16		89.1	89.2		6.25	6.27		12.90	13.20		16	
2/11/2012	19:25	Cloudy	Middle	2.0	24.30	24.30	24.30	8.42	8.42	8.42	32.20	32.20	32.20	93.2	92.4	92.4	6.49	6.44	6.43	7.99	7.90	8.02	12	11.00
	19:26		Middle	2.0	24.30	24.30		8.42	8.42		32.20	32.20		92.0	91.8		6.41	6.39		8.18	8.01		10	
5/11/2012	20:50	Haze	Middle	2.0	24.60	24.60	24.60	8.30	8.30	8.30	32.14	32.14	32.14	86.8	87.8	88.4	6.01	6.07	6.12	12.80	13.40	<u>12.65</u>	9	8.50
	20:51		Middle	2.0	24.60	24.60		8.30	8.30		32.14	32.14		89.3	89.6		6.18	6.21		12.20	12.20		8	
8/11/2012	15:17	Fine	Middle	2.0	24.80	24.80	24.80	7.64	7.64	7.64	32.98	32.98	32.98	71.6	72.0	71.8	4.93	4.96	4.95	5.66	5.52	5.58	5	5.50
	15:20		Middle	2.0	24.80	24.80		7.64	7.64		32.98	32.98		71.8	71.9		4.95	4.95		5.54	5.59		6	
10/11/2012	15:30	Fine	Middle	2.0	25.30	25.30	25.40	8.27	8.27	8.27	32.24	32.24	32.24	76.8	77.8	77.6	5.25	5.31	5.30	10.50	9.96	<u>9.94</u>	17	<u>16.50</u>
	15:32		Middle	2.0	25.50	25.50		8.27	8.27		32.24	32.24		77.9	78.0		5.31	5.32		9.94	9.37		16	
12/11/2012	16:40	Fine	Middle	2.5	24.30	24.30	24.30	8.37	8.37	8.37	32.31	32.31	32.30	81.3	78.2	82.1	5.63	5.45	5.71	7.60	7.71	7.41	9	9.50
	16:42		Middle	2.5	24.30	24.30		8.37	8.37		32.29	32.29		87.0	81.9		6.06	5.68		7.02	7.32		10	
14/11/2012	16:55	Fine	Middle	2.5	24.40	24.40	24.35	8.32	8.32	8.32	32.22	32.22	32.23	68.7	66.0	66.8	4.78	4.59	4.65	10.70	10.40	<u>10.58</u>	13	13.50
	16:57		Middle	2.5	24.30	24.30		8.32	8.32		32.23	32.23		62.9	69.7		4.37	4.85		10.80	10.40		14	
17/11/2012	11:56	Fine	Middle	2.0	23.40	23.40	23.40	8.49	8.49	8.49	32.53	32.53	32.54	81.0	81.2	81.3	5.72	5.73	5.74	9.93	10.40	<u>10.23</u>	12	12.00
	11:58		Middle	2.0	23.40	23.40		8.48	8.48		32.55	32.55		81.8	81.2		5.78	5.74		10.40	10.20		12	
19/11/2012	12:40	Fine	Middle	2.5	23.30	23.30	23.30	8.28	8.28	8.29	32.50	32.50	32.50	82.9	80.5	79.3	5.84	5.69	5.60	10.20	10.50	<u>10.31</u>	10	11.00
	12:42		Middle	2.5	23.30	23.30		8.29	8.29		32.50	32.50		78.1	75.7		5.50	5.35		9.82	10.70		12	
22/11/2012	14:11	Fine	Middle	2.0	24.20	24.20	24.20	8.00	8.00	8.00	31.29	31.29	31.30	67.1	66.7	66.4	4.70	4.67	4.66	6.76	6.77	6.68	6	6.50
	14:13		Middle	2.0	24.20	24.20		8.00	8.00		31.30	31.30		66.4	65.5		4.66	4.59		6.73	6.47		7	
24/11/2012	15:15	Fine	Middle	2.0	22.90	22.90	22.90	8.31	8.31	8.31	32.39	32.39	32.40	64.0	62.0	61.4	4.57	4.42	4.38	8.54	8.59	8.83	7	7.50
	15:17		Middle	2.0	22.90	22.90		8.31	8.31		32.40	32.40		60.4	59.2		4.31	4.22		9.41	8.78		8	
26/11/2012	18:45	Cloudy	Middle	2.5	21.70	21.70	21.70	8.04	8.04	8.04	33.22	33.22	33.22	76.1	74.9	74.1	5.51	5.43	5.37	7.13	6.85	6.97	7	7.00
	18:47		Middle	2.5	21.70	21.70		8.04	8.04		33.22	33.22		73.3	72.0		5.31	5.22		6.88	7.00		7	

Remarks:
Single underline denotes exceedance over Action Level
Double underline denotes exceedance over Limit Level



**Water Monitoring Result at C8 - City Garden
Mid-Flood Tide**

Date	Time	Weather Condition	Sampling Depth		Water Temperature			pH			Salinity			DO Saturation			DO			Turbidity			Suspended Solids	
					°C			-			ppt			%			mg/L			NTU			mg/L	
					Value	Value	Average	Value	Value	Average	Value	Value	Average	Value	Value	Average	Value	Value	Average	Value	Value	Average	Value	Value
29/10/2012	7:22	Cloudy	Middle	2.0	25.70	25.70	25.70	8.38	8.38	8.38	32.49	32.49	32.49	82.0	83.1	82.3	5.73	5.69	5.71	5.88	5.83	5.92	7	6.00
	7:23		Middle	2.0	25.70	25.70		8.38	8.38		32.49	32.49		81.6	82.6		5.75	5.66		5.84	6.11		5	
31/10/2012	18:30	Fine	Middle	2.0	24.10	24.10	24.05	8.34	8.34	8.34	31.94	31.95	31.95	81.8	82.4	81.4	5.83	5.80	5.75	7.63	7.89	7.85	9	9.50
	18:31		Middle	2.0	24.00	24.00		8.34	8.34		31.95	31.95		81.5	80.0		5.78	5.60		7.94	7.93		10	
2/11/2012	19:13	Cloudy	Middle	2.0	24.60	24.60	24.60	8.39	8.39	8.39	32.18	32.18	32.18	81.5	81.1	80.9	5.63	5.62	5.61	6.95	6.91	6.93	8	7.00
	19:14		Middle	2.0	24.60	24.60		8.39	8.39		32.18	32.18		81.0	80.0		5.62	5.56		6.75	7.11		6	
5/11/2012	20:40	Haze	Middle	2.0	24.80	24.80	24.80	8.32	8.32	8.32	31.96	31.96	31.96	77.3	77.5	77.4	5.35	5.37	5.36	8.20	8.45	8.48	8	7.50
	20:41		Middle	2.0	24.80	24.80		8.32	8.32		31.96	31.96		77.4	77.5		5.36	5.37		8.81	8.46		7	
8/11/2012	15:22	Fine	Middle	2.5	24.90	24.90	24.90	7.64	7.64	7.64	33.01	33.01	33.01	72.4	73.9	73.2	4.98	5.08	5.04	7.92	7.91	7.73	9	9.00
	15:25		Middle	2.5	24.90	24.90		7.64	7.64		33.01	33.01		73.0	73.4		5.06	5.05		7.73	7.36		9	
10/11/2012	15:10	Fine	Middle	1.5	25.80	25.80	25.85	8.46	8.46	8.46	32.16	32.16	32.16	74.3	74.5	73.8	5.04	5.05	5.00	8.29	8.92	8.69	12	11.00
	15:12		Middle	1.5	25.90	25.90		8.46	8.46		32.15	32.15		73.3	73.1		4.96	4.95		8.84	8.70		10	
12/11/2012	16:34	Fine	Middle	2.0	24.50	24.50	24.45	8.26	8.26	8.26	32.22	32.22	32.22	61.7	65.4	66.2	4.29	4.55	4.60	8.89	8.77	8.75	13	14.00
	16:36		Middle	2.0	24.40	24.40		8.26	8.26		32.21	32.21		68.7	68.9		4.77	4.79		8.57	8.77		15	
14/11/2012	16:40	Fine	Middle	2.0	24.50	24.50	24.50	8.51	8.51	8.51	32.31	32.31	32.31	77.4	76.0	76.3	5.37	5.69	5.58	8.94	8.25	8.44	10	10.50
	16:42		Middle	2.0	24.50	24.50		8.50	8.50		32.31	32.31		78.1	73.5		5.79	5.47		8.43	8.15		11	
17/11/2012	11:42	Fine	Middle	2.0	23.80	23.80	23.75	8.44	8.44	8.45	32.51	32.51	32.52	76.7	77.6	76.9	5.38	5.44	5.40	12.40	12.40	<u>12.10</u>	11	11.50
	11:44		Middle	2.0	23.70	23.70		8.45	8.45		32.53	32.53		77.2	76.1		5.43	5.35		11.80	11.80		12	
19/11/2012	12:24	Fine	Middle	1.5	23.60	23.60	23.55	8.65	8.65	8.65	32.44	32.44	32.44	73.6	70.8	69.8	5.19	4.99	4.92	6.65	6.85	6.70	8	8.00
	12:26		Middle	1.5	23.50	23.50		8.65	8.65		32.43	32.43		68.9	66.0		4.85	4.65		6.45	6.86		8	
22/11/2012	14:15	Fine	Middle	2.5	24.20	24.20	24.30	7.84	7.84	7.85	31.73	31.73	31.74	73.5	73.0	72.7	5.13	5.08	5.06	9.53	9.49	<u>9.50</u>	11	10.50
	14:17		Middle	2.5	24.40	24.40		7.85	7.85		31.74	31.74		72.3	72.0		5.01	5.02		9.51	9.46		10	
24/11/2012	15:30	Fine	Middle	2.5	22.70	22.70	22.70	8.35	8.35	8.35	32.00	32.00	32.32	77.9	75.7	74.4	5.56	5.40	5.31	7.18	7.14	7.15	7	7.50
	15:32		Middle	2.5	22.70	22.70		8.35	8.35		32.63	32.63		73.1	71.0		5.22	5.06		7.09	7.17		8	
26/11/2012	18:35	Cloudy	Middle	2.0	21.90	21.90	21.80	8.02	8.02	8.02	33.12	33.12	33.13	70.1	68.8	68.4	5.07	4.98	4.95	7.66	7.42	7.62	6	6.00
	18:37		Middle	2.0	21.70	21.70		8.01	8.01		33.13	33.13		67.8	67.0		4.91	4.85		8.09	7.31		6	

Remarks:
 Single underline denotes exceedance over Action Level
 Double underline denotes exceedance over Limit Level



**Water Monitoring Result at C7 - Windsor House
Mid-Flood Tide**

Date	Time	Weather Condition	Sampling Depth		Water Temperature			pH			Salinity		DO Saturation		DO		Turbidity		Suspended Solids					
					°C			-			ppt		%		mg/L		NTU		mg/L					
			m	Value	Average	Value	Average	Value	Average	Value	Average	Value	Average	Value	Average	Value	Average	Value	Average	Value	Average			
29/10/2012	6:25	Cloudy	Middle	1.5	25.70	25.70	25.70	8.14	8.14	8.14	32.02	32.02	32.02	67.2	67.0	67.4	4.59	4.58	4.60	2.20	2.14	2.14	2	2.00
	6:26		Middle	1.5	25.70	25.70		8.14	8.14		32.02	32.02		67.7	67.5		4.61	4.60		2.08	2.12		2	
31/10/2012	18:06	Fine	Middle	1.5	23.60	23.60	23.60	8.26	8.26	8.26	30.95	30.95	30.95	74.3	73.3	73.2	5.31	5.32	5.26	2.88	2.84	2.89	4	4.00
	18:07		Middle	1.5	23.60	23.60		8.26	8.26		30.95	30.95		72.7	72.4		5.23	5.16		2.90	2.94		4	
2/11/2012	18:50	Cloudy	Middle	1.5	24.20	24.20	24.20	8.35	8.35	8.35	31.55	31.55	31.55	73.4	74.3	73.5	5.19	5.22	5.17	3.86	3.45	3.57	6	6.00
	18:51		Middle	1.5	24.20	24.20		8.35	8.35		31.55	31.55		73.5	72.9		5.14	5.12		3.35	3.60		6	
5/11/2012	19:55	Haze	Middle	1.5	24.60	24.60	24.60	8.21	8.21	8.21	31.49	31.49	31.49	77.6	77.9	77.3	5.43	5.43	5.39	3.38	3.44	3.47	4	4.00
	19:56		Middle	1.5	24.60	24.60		8.21	8.21		31.49	31.49		77.0	76.7		5.36	5.34		3.48	3.58		4	
8/11/2012	15:02	Fine	Middle	1.5	25.10	25.10	25.10	7.52	7.52	7.52	32.40	32.40	32.40	54.1	55.3	55.8	4.71	3.79	4.07	4.20	3.95	4.03	2	2.50
	15:04		Middle	1.5	25.10	25.10		7.52	7.52		32.40	32.40		56.3	57.3		3.85	3.92		3.69	4.26		3	
10/11/2012	14:52	Fine	Middle	1.5	26.30	26.30	26.35	8.17	8.17	8.17	31.73	31.73	31.73	61.4	63.4	62.9	4.15	4.27	4.24	5.54	5.64	5.53	7	6.50
	14:54		Middle	1.5	26.40	26.40		8.17	8.17		31.73	31.73		63.3	63.5		4.27	4.28		5.42	5.50		6	
12/11/2012	16:14	Fine	Middle	1.5	24.20	24.20	24.20	8.30	8.30	8.30	31.46	31.46	31.47	64.7	64.3	64.3	4.51	4.48	4.49	4.00	3.97	3.97	4	4.00
	16:16		Middle	1.5	24.20	24.20		8.30	8.30		31.47	31.47		63.9	64.2		4.46	4.49		4.05	3.87		4	
14/11/2012	16:17	Fine	Middle	1.5	24.80	24.80	24.80	8.20	8.20	8.20	31.73	31.73	31.73	65.2	65.1	63.6	4.52	4.52	4.41	3.94	4.18	4.14	5	4.50
	16:18		Middle	1.5	24.80	24.80		8.20	8.20		31.73	31.73		62.7	61.5		4.32	4.27		4.14	4.28		4	
17/11/2012	11:12	Fine	Middle	1.5	23.60	23.60	23.55	8.32	8.32	8.33	32.04	32.04	32.05	63.3	63.3	63.4	4.47	4.47	4.47	14.30	14.10	<u>13.60</u>	14	14.00
	11:14		Middle	1.5	23.50	23.50		8.34	8.34		32.05	32.05		63.5	63.3		4.48	4.47		13.00	13.00		14	
19/11/2012	12:10	Fine	Middle	1.5	23.90	23.90	23.90	8.23	8.23	8.23	31.84	31.84	31.85	70.1	70.0	70.2	4.95	4.94	4.95	6.92	6.97	7.09	6	7.00
	12:12		Middle	1.5	23.90	23.90		8.23	8.23		31.86	31.86		70.5	70.0		4.98	4.94		7.20	7.25		8	
22/11/2012	14:33	Fine	Middle	1.5	24.50	24.50	24.55	7.87	7.87	7.88	31.63	31.63	31.64	43.4	42.8	42.9	3.02	2.98	<u>2.99</u>	2.04	2.10	2.07	<2	<2
	14:35		Middle	1.5	24.60	24.60		7.88	7.88		31.65	31.65		43.0	42.5		3.00	2.95		2.05	2.07		<2	
24/11/2012	14:52	Fine	Middle	1.5	23.10	23.10	23.05	8.18	8.18	8.19	31.64	31.64	31.64	61.2	60.0	58.9	4.38	4.26	4.20	7.49	7.85	7.57	8	8.50
	14:53		Middle	1.5	23.00	23.00		8.19	8.19		31.64	31.64		58.0	56.2		4.14	4.02		7.48	7.44		9	
26/11/2012	18:15	Cloudy	Middle	1.5	21.00	21.00	21.00	7.94	7.94	7.94	32.01	32.01	32.01	75.6	74.9	74.7	5.59	5.55	5.53	6.47	6.83	6.61	5	5.50
	18:17		Middle	1.5	21.00	21.00		7.94	7.94		32.01	32.01		74.4	74.0		5.51	5.48		6.73	6.40		6	

Remarks:
 Single underline denotes exceedance over Action Level
 Double underline denotes exceedance over Limit Level



**Water Monitoring Result at C1 - HKCEC Extension
Mid-Flood Tide**

Date	Time	Weather Condition	Sampling Depth		Water Temperature			pH			Salinity			DO Saturation			DO			Turbidity			Suspended Solids	
					°C			-			ppt			%			mg/L			NTU			mg/L	
			m		Value	Average		Value	Average		Value	Average		Value	Average		Value	Average		Value	Average		Value	Average
29/10/2012	5:09	Cloudy	Middle	2.5	25.50	25.50	25.35	7.54	7.54	7.55	32.68	32.68	32.68	64.3	64.1	64.0	4.39	4.38	4.37	2.88	2.86	2.84	5	4.50
	5:11		Middle	2.5	25.20	25.20		7.55	7.55		32.67	32.67		63.9	63.8		4.36	4.36		2.82	2.81		4	
31/10/2012	16:36	Fine	Middle	2.0	24.70	24.70	24.50	7.60	7.60	7.60	32.75	32.75	32.74	65.5	65.3	65.3	4.54	4.53	4.53	3.78	3.78	3.76	5	5.50
	16:38		Middle	2.0	24.30	24.30		7.60	7.60		32.73	32.73		65.2	65.0		4.53	4.52		3.76	3.72		6	
2/11/2012	18:13	Cloudy	Middle	2.5	24.60	24.60	24.45	7.59	7.59	7.59	32.78	32.78	32.78	61.9	61.8	61.7	4.33	4.33	4.32	2.97	2.94	2.93	3	3.50
	18:15		Middle	2.5	24.30	24.30		7.58	7.58		32.77	32.77		61.6	61.4		4.32	4.31		2.91	2.89		4	
5/11/2012	19:45	Haze	Middle	2.5	24.90	24.90	24.80	7.52	7.52	7.53	32.83	32.83	32.82	64.1	63.7	63.7	4.27	4.25	4.25	2.35	2.33	2.32	5	5.00
	19:48		Middle	2.5	24.70	24.70		7.54	7.54		32.80	32.80		63.5	63.4		4.24	4.23		2.31	2.29		5	
8/11/2012	14:18	Fine	Middle	1.5	24.70	24.70	24.70	7.59	7.59	7.59	32.85	32.85	32.85	73.5	73.3	73.4	5.08	5.06	5.07	4.25	4.28	4.07	5	4.50
	14:20		Middle	1.5	24.70	24.70		7.59	7.59		32.85	32.85		73.1	73.8		5.05	5.10		3.85	3.91		4	
10/11/2012	14:35	Fine	Middle	1.5	25.40	25.40	25.40	7.51	7.51	7.51	32.81	32.81	32.81	63.0	62.9	63.1	4.29	4.29	4.30	4.43	4.87	4.75	3	3.50
	14:37		Middle	1.5	25.40	25.40		7.51	7.51		32.81	32.81		63.1	63.4		4.30	4.33		4.99	4.71		4	
12/11/2012	15:55	Fine	Middle	1.5	24.50	24.50	24.45	7.53	7.53	7.53	32.73	32.73	32.77	61.0	61.4	61.3	4.22	4.25	4.25	3.07	3.21	3.15	6	5.00
	15:57		Middle	1.5	24.40	24.40		7.52	7.52		32.80	32.80		61.7	60.9		4.28	4.23		3.14	3.18		4	
14/11/2012	16:15	Fine	Middle	2.0	24.60	24.60	24.60	7.55	7.55	7.55	32.94	32.94	32.94	70.6	70.7	71.0	4.90	4.91	4.93	3.29	3.26	3.25	3	3.00
	16:17		Middle	2.0	24.60	24.60		7.55	7.55		32.94	32.94		71.2	71.4		4.94	4.96		3.25	3.20		3	
17/11/2012	8:54	Fine	Middle	1.5	23.20	23.20	23.10	7.94	7.94	7.94	31.63	31.63	31.63	66.1	64.8	65.9	4.72	4.63	4.72	5.07	5.14	5.09	10	10.50
	8:56		Middle	1.5	23.00	23.00		7.94	7.94		31.62	31.62		66.6	66.0		4.78	4.73		5.11	5.05		11	
19/11/2012	10:51	Fine	Middle	2.5	23.60	23.60	23.93	7.94	7.94	7.93	32.43	32.43	32.43	67.3	67.0	67.3	4.75	4.73	4.75	4.70	4.63	4.64	7	7.00
	10:53		Middle	2.5	25.10	23.40		7.91	7.91		32.43	32.43		67.8	67.0		4.79	4.74		4.62	4.61		7	
22/11/2012	15:17	Fine	Middle	1.5	24.20	24.20	24.30	8.85	8.85	8.86	32.63	32.63	32.63	66.0	65.6	65.0	4.59	4.56	4.51	3.19	3.17	3.18	4	4.50
	15:19		Middle	1.5	24.40	24.40		8.87	8.87		32.62	32.62		64.3	63.9		4.46	4.44		3.16	3.19		5	
24/11/2012	14:30	Fine	Middle	1.5	22.70	22.70	22.65	7.91	7.91	7.91	32.47	32.47	32.50	65.3	64.3	65.0	4.67	4.60	4.65	1.17	1.14	1.16	3	2.50
	14:32		Middle	1.5	22.60	22.60		7.90	7.90		32.52	32.52		65.4	64.8		4.69	4.64		1.18	1.13		2	
26/11/2012	15:34	Cloudy	Middle	2.0	22.40	22.40	22.40	7.87	7.87	7.87	32.80	32.80	32.80	64.4	63.4	64.2	4.66	4.59	4.65	2.49	2.41	2.48	4	3.50
	15:36		Middle	2.0	22.40	22.40		7.86	7.86		32.80	32.80		63.8	65.1		4.62	4.74		2.47	2.56		3	

Remarks:
 Single underline denotes exceedance over Action Level
 Double underline denotes exceedance over Limit Level



**Water Monitoring Result at C2 - TH / APA / SOC
Mid-Flood Tide**

Date	Time	Weather Condition	Sampling Depth		Water Temperature			pH			Salinity			DO Saturation			DO			Turbidity			Suspended Solids	
					°C			-			ppt			%			mg/L			NTU			mg/L	
			m	Value	Average	Value	Average	Value	Average	Value	Average	Value	Average	Value	Average	Value	Average	Value	Average	Value	Average	Value	Average	Value
29/10/2012	4:50	Cloudy	Middle	2.5	25.50	25.50	25.40	7.52	7.52	7.53	32.70	32.70	32.68	62.2	62.1	61.9	4.24	4.23	4.22	1.77	1.74	1.73	6	5.00
	4:52		Middle	2.5	25.30	25.30		7.53	7.53		32.66	32.66		61.8	61.6		4.21	4.20		1.71	1.69		4	
31/10/2012	16:18	Fine	Middle	2.0	24.90	24.90	24.65	7.61	7.61	7.61	32.74	32.74	32.74	67.8	67.5	67.4	4.67	4.66	4.65	4.56	4.54	4.54	7	7.00
	16:20		Middle	2.0	24.40	24.40		7.61	7.61		32.73	32.73		67.2	67.1		4.64	4.64		4.53	4.52		7	
2/11/2012	17:50	Cloudy	Middle	2.0	24.80	24.80	24.65	7.53	7.53	7.55	32.35	32.35	32.36	62.3	62.1	62.0	4.32	4.31	4.31	4.58	4.57	4.56	6	6.50
	17:52		Middle	2.0	24.50	24.50		7.57	7.57		32.36	32.36		61.9	61.8		4.30	4.30		4.55	4.53		7	
5/11/2012	19:27	Haze	Middle	2.0	25.30	25.30	25.20	7.48	7.48	7.49	32.80	32.80	32.80	61.1	60.9	60.8	4.19	4.18	4.18	1.97	1.96	1.95	5	4.50
	19:29		Middle	2.0	25.10	25.10		7.49	7.49		32.79	32.79		60.7	60.6		4.17	4.17		1.94	1.93		4	
8/11/2012	13:18	Fine	Middle	1.5	24.70	24.70	24.70	7.59	7.59	7.59	32.95	32.95	32.95	75.1	75.3	75.3	5.18	5.19	5.19	5.89	5.84	5.85	5	4.50
	13:20		Middle	1.5	24.70	24.70		7.59	7.59		32.95	32.95		75.5	75.2		5.21	5.19		5.58	6.09		4	
10/11/2012	14:21	Fine	Middle	1.5	25.70	25.70	25.70	7.56	7.56	7.56	32.83	32.83	32.83	68.4	68.0	68.4	4.63	4.60	4.62	3.47	3.44	3.43	3	3.50
	14:23		Middle	1.5	25.70	25.70		7.56	7.56		32.83	32.83		68.6	68.7		4.64	4.61		3.41	3.40		4	
12/11/2012	15:43	Fine	Middle	1.5	24.70	24.70	24.60	7.54	7.54	7.54	32.80	32.80	32.82	63.4	62.9	63.1	4.38	4.35	4.37	2.99	2.86	2.95	6	5.50
	15:45		Middle	1.5	24.50	24.50		7.53	7.53		32.84	32.84		63.7	62.4		4.41	4.32		2.94	3.02		5	
14/11/2012	17:42	Fine	Middle	2.0	24.80	24.80	24.80	7.55	7.55	7.55	32.95	32.95	32.95	66.8	67.5	67.3	4.61	4.67	4.65	4.86	4.32	4.64	4	3.50
	17:44		Middle	2.0	24.80	24.80		7.55	7.55		32.95	32.95		67.7	67.1		4.67	4.63		4.67	4.69		3	
17/11/2012	8:42	Fine	Middle	1.5	23.40	23.40	23.25	7.65	7.65	7.67	32.11	32.11	32.13	66.6	64.4	66.0	4.74	4.58	4.70	3.98	3.97	3.98	10	10.50
	8:44		Middle	1.5	23.10	23.10		7.68	7.68		32.15	32.15		66.9	66.2		4.76	4.71		4.02	3.94		11	
19/11/2012	10:35	Fine	Middle	1.5	23.80	23.80	23.80	7.84	7.84	7.87	32.36	32.36	32.38	69.9	69.3	69.7	4.91	4.87	4.89	2.32	2.37	2.31	5	4.50
	10:37		Middle	1.5	23.80	23.80		7.89	7.89		32.39	32.39		69.8	69.6		4.90	4.89		2.26	2.30		4	
22/11/2012	16:05	Fine	Middle	2.0	24.90	24.90	24.85	8.83	8.83	8.84	32.42	32.42	31.93	66.1	63.5	64.8	4.59	4.40	4.50	2.04	2.03	2.06	3	3.00
	16:07		Middle	2.0	24.80	24.80		8.85	8.85		31.43	31.43		64.7	64.8		4.49	4.50		2.11	2.07		3	
24/11/2012	14:18	Fine	Middle	1.5	22.80	22.80	22.85	7.77	7.77	7.79	32.62	32.62	32.63	62.4	63.9	63.5	4.44	4.54	4.52	2.07	2.14	2.07	4	3.50
	14:20		Middle	1.5	22.90	22.90		7.80	7.80		32.63	32.63		64.2	63.4		4.57	4.52		2.04	2.02		3	
26/11/2012	15:22	Cloudy	Middle	2.0	22.60	22.60	22.60	7.74	7.74	7.74	32.83	32.83	32.83	71.5	71.7	71.6	5.17	5.18	5.17	1.61	1.37	1.50	3	3.50
	15:24		Middle	2.0	22.60	22.60		7.74	7.74		32.83	32.83		71.4	71.6		5.16	5.18		1.46	1.55		4	

Remarks:
 Single underline denotes exceedance over Action Level
 Double underline denotes exceedance over Limit Level



**Water Monitoring Result at C3 - HKCEC Phase I
Mid-Flood Tide**

Date	Time	Weather Condition	Sampling Depth		Water Temperature			pH			Salinity			DO Saturation			DO		Turbidity			Suspended Solids		
					°C			-			ppt			%			mg/L		NTU			mg/L		
					Value	Average		Value	Average		Value	Average		Value	Average		Value	Average		Value	Average	Value	Average	Value
29/10/2012	6:45	Cloudy	Middle	3.0	25.10	25.10	25.05	7.48	7.48	7.49	32.70	32.70	32.72	59.5	59.3	59.2	4.08	4.07	4.07	1.44	1.41	1.40	5	5.50
	6:47		Middle	3.0	25.00	25.00		7.50	7.50		32.73	32.73		32.72	59.1		59.0	59.2		4.06	4.06		4.07	
31/10/2012	18:59	Fine	Middle	3.0	24.90	24.90	24.70	7.65	7.65	7.65	32.64	32.64	32.62	56.4	56.1	56.1	3.94	3.93	3.93	3.80	3.77	3.77	5	5.50
	19:01		Middle	3.0	24.50	24.50		7.65	7.65		32.59	32.59		32.62	56.0		55.9	56.1		3.93	3.92		3.93	
2/11/2012	-	The lighting system was off	Middle	-	-	-	-	-	-	-	-	-	-	-	-	-	-	-	-	-	-	-	-	-
	-		Middle	-	-	-		-	-		-	-		-	-		-	-		-	-		-	
5/11/2012	-	The lighting system was off	Middle	-	-	-	-	-	-	-	-	-	-	-	-	-	-	-	-	-	-	-	-	-
	-		Middle	-	-	-		-	-		-	-		-	-		-	-		-	-		-	
8/11/2012	13:44	Fine	Middle	3.5	25.20	25.20	25.20	7.59	7.59	7.59	32.74	32.74	32.74	64.7	66.4	66.1	4.45	4.57	4.55	5.86	6.04	5.79	4	4.00
	13:46		Middle	3.5	25.20	25.20		7.59	7.59		32.74	32.74		32.74	66.1		67.2	66.1		4.55	4.63		4.55	
10/11/2012	15:37	Fine	Middle	2.5	25.60	25.60	25.60	7.41	7.41	7.41	32.20	32.20	32.20	52.8	53.1	53.2	3.60	3.62	3.62	5.21	5.43	5.37	7	7.50
	15:39		Middle	2.5	25.60	25.60		7.41	7.41		32.20	32.20		32.20	53.3		53.4	53.2		3.63	3.64		3.62	
12/11/2012	16:50	Fine	Middle	2.5	25.00	25.00	24.90	7.50	7.50	7.51	32.66	32.66	32.67	56.6	56.7	56.7	3.89	3.90	3.91	3.62	3.54	3.58	4	5.00
	16:52		Middle	2.5	24.80	24.80		7.51	7.51		32.67	32.67		32.67	57.0		56.6	56.7		3.93	3.90		3.91	
14/11/2012	17:23	Fine	Middle	2.5	25.00	25.00	25.00	7.53	7.53	7.53	32.73	32.73	32.73	59.4	59.6	59.3	4.16	4.12	4.11	4.68	4.82	4.71	4	4.50
	17:25		Middle	2.5	25.00	25.00		7.53	7.53		32.73	32.73		32.73	58.9		59.3	59.3		4.06	4.09		4.11	
17/11/2012	10:00	Fine	Middle	3.0	23.70	23.70	23.55	7.93	7.93	7.93	32.08	32.08	32.08	56.3	56.0	56.5	3.98	3.96	4.00	3.03	2.99	2.98	18	<u>18.00</u>
	10:02		Middle	3.0	23.40	23.40		7.92	7.92		32.08	32.08		32.08	57.7		56.1	56.5		4.09	3.96		4.00	
19/11/2012	12:07	Fine	Middle	2.5	23.70	23.70	23.65	7.92	7.92	7.91	31.95	31.95	32.02	53.2	52.9	53.3	3.76	3.73	3.76	2.95	2.98	2.95	4	3.50
	12:09		Middle	2.5	23.60	23.60		7.90	7.90		32.08	32.08		32.02	54.0		53.1	53.3		3.81	3.75		3.76	
22/11/2012	15:52	Fine	Middle	3.0	24.70	24.70	24.70	8.91	8.91	8.92	32.42	32.42	31.93	49.4	49.5	48.8	3.41	3.42	3.37	3.85	3.84	3.86	4	4.50
	15:54		Middle	3.0	24.70	24.70		8.92	8.92		31.43	31.43		31.93	48.4		47.8	48.8		3.34	3.30		3.37	
24/11/2012	15:49	Fine	Middle	3.0	22.80	22.80	22.70	7.81	7.81	7.80	32.41	32.41	32.44	51.0	50.4	50.8	3.66	3.62	3.65	2.63	2.68	2.65	4	3.50
	15:51		Middle	3.0	22.60	22.60		7.79	7.79		32.47	32.47		32.44	51.3		50.3	50.8		3.69	3.62		3.65	
26/11/2012	16:42	Cloudy	Middle	3.0	22.70	22.70	22.70	7.60	7.60	7.60	32.59	32.59	32.59	57.5	57.6	58.7	4.12	4.13	4.21	6.47	6.38	6.51	5	5.00
	16:44		Middle	3.0	22.70	22.70		7.60	7.60		32.59	32.59		32.59	59.4		60.1	58.7		4.27	4.32		4.21	

Remarks:
Single underline denotes exceedance over Action Level
Double underline denotes exceedance over Limit Level



**Water Monitoring Result at C4e - WCT / GEC
Mid-Flood Tide**

Date	Time	Weather Condition	Sampling Depth		Water Temperature			pH			Salinity			DO Saturation			DO			Turbidity			Suspended Solids	
					°C			-			ppt			%			mg/L			NTU			mg/L	
					Value	Average		Value	Average		Value	Average		Value	Average		Value	Average		Value	Average		Value	Average
29/10/2012	6:10	Cloudy	Middle	2.5	25.60	25.60	25.45	7.52	7.52	7.53	32.56	32.56	32.56	61.3	61.2	61.1	4.19	4.19	4.18	2.30	2.28	2.26	3	3.00
	6:12		Middle	2.5	25.30	25.30		7.53	7.53		32.55	32.55		61.0	60.9		4.18	4.17		2.25	2.21		3	
31/10/2012	17:47	Fine	Middle	2.5	24.70	24.70	24.55	7.68	7.68	7.69	32.54	32.54	32.53	60.7	60.5	60.4	4.21	4.20	4.20	4.99	4.98	4.97	4	4.00
	17:49		Middle	2.5	24.40	24.40		7.69	7.69		32.51	32.51		60.3	60.1		4.19	4.18		4.96	4.95		4	
2/11/2012	19:21	Cloudy	Middle	2.5	24.60	24.60	24.35	7.60	7.60	7.59	32.75	32.75	32.76	61.0	60.8	60.7	4.24	4.23	4.22	2.99	2.96	2.96	3	3.50
	19:23		Middle	2.5	24.10	24.10		7.58	7.58		32.77	32.77		60.5	60.3		4.21	4.20		2.95	2.93		4	
5/11/2012	20:27	Haze	Middle	2.5	24.60	24.60	24.40	7.48	7.48	7.49	32.64	32.64	32.64	58.5	58.3	58.2	4.08	4.07	4.07	1.73	1.70	1.69	5	5.50
	20:29		Middle	2.5	24.20	24.20		7.49	7.49		32.63	32.63		58.1	58.0		4.06	4.05		1.67	1.64		6	
8/11/2012	13:32	Fine	Middle	2.0	25.20	25.20	25.20	7.61	7.61	7.61	32.76	32.76	32.76	66.7	67.2	67.2	4.58	4.62	4.62	4.42	4.23	4.43	4	4.50
	13:35		Middle	2.0	25.20	25.20		7.61	7.61		32.76	32.76		67.3	67.6		4.62	4.64		4.59	4.49		5	
10/11/2012	15:19	Fine	Middle	1.5	25.70	25.70	25.70	7.41	7.41	7.41	32.34	32.34	32.34	44.6	44.1	44.4	2.96	2.95	<u>2.95</u>	2.30	2.34	2.38	4	3.50
	15:21		Middle	1.5	25.70	25.70		7.41	7.41		32.34	32.34		44.7	44.0		2.97	2.91		2.48	2.40		3	
12/11/2012	16:29	Fine	Middle	1.5	25.10	25.10	25.00	7.54	7.54	7.54	32.67	32.67	32.73	56.0	56.3	56.1	3.84	3.85	3.79	3.14	3.18	3.22	4	5.00
	16:30		Middle	1.5	24.90	24.90		7.53	7.53		32.78	32.78		56.4	55.8		3.86	3.62		3.29	3.25		6	
14/11/2012	17:03	Fine	Middle	2.0	24.90	24.90	24.90	7.54	7.54	7.54	32.78	32.78	32.78	64.3	64.1	63.9	4.15	4.44	4.35	3.26	3.25	3.31	3	3.00
	17:05		Middle	2.0	24.90	24.90		7.54	7.54		32.78	32.78		63.2	63.9		4.37	4.42		3.28	3.43		3	
17/11/2012	9:35	Fine	Middle	2.0	23.60	23.60	23.60	7.97	7.97	7.96	31.87	31.87	31.88	57.2	57.9	57.6	4.04	4.09	4.07	3.45	3.46	3.45	7	7.50
	9:36		Middle	2.0	23.60	23.60		7.94	7.94		31.89	31.89		58.0	57.2		4.10	4.04		3.44	3.46		8	
19/11/2012	11:43	Fine	Middle	1.5	23.90	23.90	23.85	7.86	7.86	7.86	32.21	32.21	32.21	56.0	55.7	56.0	3.93	3.91	3.93	5.84	5.83	5.86	4	4.00
	11:45		Middle	1.5	23.80	23.80		7.85	7.85		32.21	32.21		56.2	55.9		3.94	3.92		5.92	5.84		4	
22/11/2012	15:40	Fine	Middle	2.0	24.90	24.90	24.90	8.62	8.62	8.63	32.40	32.40	32.40	58.7	58.1	57.8	4.04	4.01	3.98	5.62	5.62	5.68	5	5.50
	15:42		Middle	2.0	24.90	24.90		8.63	8.63		32.40	32.40		57.4	57.1		3.95	3.93		5.73	5.76		6	
24/11/2012	15:08	Fine	Middle	2.0	23.10	23.10	23.00	7.89	7.89	7.88	32.26	32.26	32.31	49.6	48.1	48.9	3.54	3.43	3.49	3.21	3.17	3.20	4	3.50
	15:10		Middle	2.0	22.90	22.90		7.86	7.86		32.35	32.35		49.9	48.0		3.56	3.44		3.28	3.14		3	
26/11/2012	16:22	Cloudy	Middle	2.5	23.00	23.00	23.00	7.88	7.88	7.88	32.56	32.56	32.56	60.7	61.8	61.8	4.36	4.45	4.45	5.53	5.47	5.61	6	5.50
	16:24		Middle	2.5	23.00	23.00		7.88	7.88		32.56	32.56		62.2	62.5		4.48	4.51		4.45	5.81		5.62	

Remarks:
Single underline denotes exceedance over Action Level
Double underline denotes exceedance over Limit Level



**Water Monitoring Result at C4w - WCT / GEC
Mid-Flood Tide**

Date	Time	Weather Condition	Sampling Depth		Water Temperature			pH			Salinity			DO Saturation			DO			Turbidity			Suspended Solids	
					°C			-			ppt			%			mg/L			NTU			mg/L	
					Value	Average		Value	Average		Value	Average		Value	Average		Value	Average		Value	Average		Value	Average
29/10/2012	6:33	Cloudy	Middle	2.5	25.70	25.70	25.60	7.43	7.43	7.45	32.64	32.64	32.65	60.7	60.5	60.5	4.13	4.12	4.12	1.28	1.27	1.26	5	4.50
	6:35		Middle	2.5	25.50	25.50		7.46	7.46		32.66	32.66		60.4	60.3		4.11	4.11		1.25	1.23		4	
31/10/2012	18:30	Fine	Middle	2.5	25.00	25.00	24.85	7.66	7.66	7.66	32.48	32.48	32.47	63.4	63.2	63.2	4.77	4.76	4.76	3.67	3.65	3.65	4	3.50
	18:32		Middle	2.5	24.70	24.70		7.65	7.65		32.46	32.46		63.1	63.0		4.75	4.75		3.64	3.63		3	
2/11/2012	19:25	Cloudy	Middle	2.5	24.60	24.60	24.45	7.56	7.56	7.56	32.63	32.63	32.62	61.4	61.2	61.1	4.25	4.24	4.23	2.23	2.21	2.20	4	4.00
	19:29		Middle	2.5	24.30	24.30		7.55	7.55		32.60	32.60		60.9	60.8		4.22	4.21		2.19	2.17		4	
5/11/2012	20:32	Haze	Middle	2.5	24.90	24.90	24.65	7.46	7.46	7.47	32.62	32.62	32.63	57.7	57.5	57.4	4.02	4.01	4.01	1.03	0.98	0.97	4	3.50
	20:35		Middle	2.5	24.40	24.40		7.47	7.47		32.64	32.64		57.3	57.2		4.00	3.99		0.95	0.93		3	
8/11/2012	13:39	Fine	Middle	2.0	25.10	25.10	25.10	7.59	7.59	7.59	32.73	32.73	32.73	63.2	63.8	64.2	4.33	4.38	4.40	4.80	4.08	4.23	3	3.50
	13:41		Middle	2.0	25.10	25.10		7.59	7.59		32.73	32.73		64.7	65.0		4.44	4.46		4.03	4.01		4	
10/11/2012	15:31	Fine	Middle	1.5	25.40	25.40	25.40	7.37	7.37	7.37	32.40	32.40	32.40	46.5	46.8	47.0	3.18	3.20	<u>3.22</u>	2.50	2.54	2.58	4	4.00
	15:33		Middle	1.5	25.40	25.40		7.37	7.37		32.40	32.40		47.2	47.6		3.23	3.25		2.62	2.64		4	
12/11/2012	16:37	Fine	Middle	1.5	25.10	25.10	25.05	7.50	7.50	7.51	32.72	32.72	32.72	58.8	58.2	58.7	4.04	4.00	4.04	3.33	3.40	3.38	6	6.00
	16:39		Middle	1.5	25.00	25.00		7.51	7.51		32.72	32.72		59.5	58.4		4.10	4.03		3.42	3.35		6	
14/11/2012	17:14	Fine	Middle	2.0	24.80	24.80	24.80	7.52	7.52	7.52	32.67	32.67	32.67	61.9	61.5	61.8	4.27	4.25	4.27	3.40	3.42	3.43	3	3.50
	17:16		Middle	2.0	24.80	24.80		7.52	7.52		32.67	32.67		61.7	61.9		4.26	4.28		3.41	3.47		4	
17/11/2012	9:48	Fine	Middle	1.5	23.90	23.90	23.80	7.97	7.97	7.96	32.02	32.02	32.01	56.9	56.1	56.6	4.01	3.94	3.98	2.79	2.84	2.79	7	7.50
	9:50		Middle	1.5	23.70	23.70		7.95	7.95		32.00	32.00		57.1	56.3		4.02	3.95		2.77	2.75		8	
19/11/2012	11:53	Fine	Middle	2.0	23.90	23.90	23.80	7.94	7.94	7.94	32.23	32.23	32.24	56.6	56.9	56.7	3.98	4.00	3.99	5.94	5.97	5.92	4	4.00
	11:55		Middle	2.0	23.70	23.70		7.93	7.93		32.24	32.24		56.8	56.5		3.99	3.98		5.87	5.89		4	
22/11/2012	15:44	Fine	Middle	1.5	24.80	24.80	24.85	8.51	8.51	8.52	32.84	32.84	32.35	52.3	51.7	51.8	3.62	3.58	3.58	2.95	2.94	2.94	3	3.00
	15:46		Middle	1.5	24.90	24.90		8.52	8.52		31.86	31.86		51.4	51.6		3.56	3.57		2.94	2.93		3	
24/11/2012	15:20	Fine	Middle	1.5	23.10	23.10	23.00	7.83	7.83	7.82	32.35	32.35	32.40	49.2	48.4	48.9	3.54	3.46	3.51	0.86	0.92	0.87	4	3.00
	15:22		Middle	1.5	22.90	22.90		7.80	7.80		32.44	32.44		49.2	48.7		3.54	3.48		0.87	0.84		2	
26/11/2012	16:30	Cloudy	Middle	2.5	22.90	22.90	22.90	7.80	7.80	7.81	32.59	32.59	32.59	56.1	56.3	56.7	4.02	4.03	4.06	3.27	3.45	3.34	4	4.50
	16:36		Middle	2.5	22.90	22.90		7.82	7.82		32.59	32.59		57.1	57.3		4.09	4.11		3.36	3.29		5	

Remarks:
Single underline denotes exceedance over Action Level
Double underline denotes exceedance over Limit Level



**Water Monitoring Result at C5e - Sun Hung Kai Centre
Mid-Flood Tide**

Date	Time	Weather Condition	Sampling Depth		Water Temperature		pH			Salinity		DO Saturation		DO		Turbidity		Suspended Solids						
					°C		-		ppt		%		mg/L		NTU		mg/L							
			m	Value	Average	Value	Average	Value	Average	Value	Average	Value	Average	Value	Average	Value	Average	Value	Average					
29/10/2012	5:50	Cloudy	Middle	1.0	25.70	25.70	25.70	8.36	8.36	8.36	32.89	32.89	32.89	78.2	79.7	78.7	5.45	5.41	5.38	5.58	5.38	5.66	11	11.50
	5:51		Middle	1.0	25.70	25.70		8.36	8.36		32.89	32.89		78.8	78.0		5.34	5.30		5.75	5.91		12	
31/10/2012	20:05	Fine	Middle	1.5	24.20	24.20	24.23	8.49	8.49	8.49	31.92	31.93	31.93	83.7	83.2	82.4	6.00	5.93	5.82	5.76	6.04	6.08	7	7.00
	20:06		Middle	1.5	24.20	24.30		8.50	8.49		31.93	31.93		81.1	81.4		5.65	5.70		6.14	6.36		7	
2/11/2012	20:22	Cloudy	Middle	1.5	23.90	23.90	23.90	8.46	8.46	8.46	32.19	32.19	32.19	76.3	77.6	77.7	5.36	5.45	5.46	4.63	4.73	4.82	7	7.00
	20:23		Middle	1.5	23.90	23.90		8.46	8.46		32.19	32.19		79.7	77.1		5.60	5.41		4.90	5.03		7	
5/11/2012	22:00	Haze	Middle	1.5	24.00	24.00	24.00	8.28	8.28	8.28	32.19	32.19	32.19	81.4	81.8	81.6	5.71	5.74	5.72	3.80	3.74	3.86	4	4.00
	22:01		Middle	1.5	24.00	24.00		8.28	8.28		32.19	32.19		81.8	81.4		5.73	5.70		3.98	3.91		4	
8/11/2012	14:20	Fine	Middle	1.5	25.80	25.80	25.80	8.36	8.36	8.36	32.36	32.36	32.36	72.4	71.9	72.2	4.90	4.87	4.88	4.33	4.29	4.16	5	5.50
	14:23		Middle	1.5	25.80	25.80		8.36	8.36		32.36	32.36		72.6	71.8		4.91	4.85		3.99	4.02		6	
10/11/2012	14:10	Fine	Middle	1.5	26.10	26.00	26.08	8.50	8.50	8.50	32.26	32.26	32.26	66.1	65.8	66.2	4.47	4.45	4.48	7.66	7.61	7.44	4	5.00
	14:12		Middle	1.5	26.10	26.10		8.50	8.50		32.26	32.26		66.1	66.9		4.47	4.52		7.34	7.14		6	
12/11/2012	15:19	Fine	Middle	1.5	24.80	24.80	24.75	8.24	8.24	8.24	32.14	32.14	32.15	71.8	71.8	70.9	4.96	4.96	4.90	4.58	4.56	4.57	7	7.00
	15:21		Middle	1.5	24.70	24.70		8.24	8.24		32.15	32.15		70.4	69.7		4.87	4.82		4.46	4.67		7	
14/11/2012	18:51	Fine	Middle	1.5	24.30	24.30	24.30	8.34	8.34	8.35	32.34	32.34	32.35	73.6	72.6	73.3	5.13	5.06	5.11	7.20	7.32	7.25	7	6.50
	18:53		Middle	1.5	24.30	24.30		8.35	8.35		32.36	32.36		73.5	73.4		5.13	5.12		7.29	7.20		6	
* 17/11/2012	9:23	Fine	Middle	2.0	23.80	23.80	23.80	7.95	7.95	7.95	31.86	31.86	31.85	61.7	61.0	61.6	4.34	4.29	4.33	4.88	4.70	4.77	8	9.00
	9:24		Middle	2.0	23.80	23.80		7.94	7.94		31.84	31.84		62.1	61.4		4.37	4.32		4.74	4.77		10	
19/11/2012	11:22	Fine	Middle	1.5	24.20	24.20	24.15	8.31	8.31	8.30	31.94	31.94	31.95	62.4	68.1	66.0	4.71	4.75	4.70	3.93	3.85	3.80	3	3.50
	11:24		Middle	1.5	24.10	24.10		8.29	8.29		31.95	31.95		66.6	67.0		4.65	4.69		3.78	3.63		4	
22/11/2012	13:34	Fine	Middle	1.5	25.20	25.20	25.30	8.24	8.24	8.24	32.43	32.43	32.43	68.5	67.6	68.3	4.68	4.61	4.65	4.51	4.55	4.55	5	6.00
	13:36		Middle	1.5	25.40	25.40		8.23	8.23		32.42	32.42		69.8	67.3		4.76	4.53		4.50	4.64		7	
24/11/2012	14:10	Fine	Middle	1.5	23.20	23.20	23.15	8.36	8.36	8.36	32.37	32.37	32.37	74.7	74.1	73.2	5.31	5.26	5.19	4.88	4.80	4.85	4	4.50
	14:12		Middle	1.5	23.10	23.10		8.35	8.35		32.37	32.37		72.4	71.4		5.14	5.06		4.71	5.00		5	
26/11/2012	17:06	Cloudy	Middle	1.0	22.50	22.50	22.45	7.88	7.88	7.88	33.07	33.07	33.09	56.6	56.8	56.3	4.05	4.07	4.03	2.62	2.52	2.68	2	2.50
	17:08		Middle	1.0	22.40	22.40		7.87	7.87		33.10	33.10		56.0	55.6		4.01	3.98		2.78	2.79		3	

Remarks:

Single underline denotes exceedance over Action Level

Double underline denotes exceedance over Limit Level

*Due to the blockage of road access to C5e and C5w on 17 Nov 2012 during flood tide, the sample was taken in the alternative location- C5 under contingency plan and presented in C5e WQM result on 17 Nov 2012 during flood tide



**Water Monitoring Result at C5w - Sun Hung Kai Centre
Mid-Flood Tide**

Date	Time	Weather Condition	Sampling Depth		Water Temperature			pH			Salinity		DO Saturation		DO		Turbidity		Suspended Solids					
					°C			-			ppt		%		mg/L		NTU		mg/L					
			m	Value	Average	Value	Average	Value	Average	Value	Average	Value	Average	Value	Average	Value	Average	Value	Average	Value	Average			
29/10/2012	6:02	Cloudy	Middle	1.0	25.80	25.80	25.80	8.41	8.41	8.41	31.32	31.32	31.32	76.7	76.8	76.6	5.25	5.25	5.23	23.60	23.20	<u>22.53</u>	33	<u>32.00</u>
	6:03		Middle	1.0	25.80	25.80		8.41	8.41		31.32	31.32		75.8	76.9		5.19	5.23		21.10	22.20		31	
31/10/2012	19:57	Fine	Middle	1.5	23.80	23.80	23.80	8.50	8.50	8.50	32.05	32.05	32.05	78.7	78.7	79.8	5.62	5.63	5.66	9.69	9.40	<u>9.43</u>	11	10.50
	19:58		Middle	1.5	23.80	23.80		8.50	8.50		32.05	32.05		81.4	80.5		5.72	5.65		9.28	9.33		10	
2/11/2012	20:31	Cloudy	Middle	1.5	23.40	23.40	23.40	8.47	8.47	8.47	32.20	32.20	32.21	74.8	77.4	76.3	5.29	5.48	5.40	4.45	5.01	4.66	5	5.00
	20:32		Middle	1.5	23.40	23.40		8.47	8.47		32.21	32.21		77.2	75.8		5.47	5.36		4.55	4.62		5	
5/11/2012	22:10	Haze	Middle	1.5	24.10	24.10	24.05	8.27	8.27	8.27	32.17	32.17	32.17	82.3	83.2	82.3	5.78	5.83	5.78	3.88	3.87	3.96	4	4.00
	22:11		Middle	1.5	24.00	24.00		8.27	8.27		32.17	32.17		81.9	81.8		5.78	5.73		3.87	4.20		4	
8/11/2012	14:28	Fine	Middle	1.5	25.70	25.70	25.70	8.33	8.33	8.33	32.34	32.34	32.34	73.6	73.3	73.3	5.00	4.98	4.98	4.22	4.27	4.15	5	5.00
	14:30		Middle	1.5	25.70	25.70		8.33	8.33		32.34	32.34		74.5	71.8		5.06	4.88		4.16	3.96		5	
10/11/2012	14:14	Fine	Middle	1.5	26.00	26.00	26.00	8.23	8.23	8.23	32.23	32.23	32.23	66.0	66.6	66.1	4.47	4.50	4.47	5.73	5.91	5.90	5	5.50
	14:16		Middle	1.5	26.00	26.00		8.23	8.23		32.23	32.23		66.2	65.7		4.48	4.44		5.84	6.13		6	
12/11/2012	15:23	Fine	Middle	1.5	25.00	25.00	24.90	8.29	8.29	8.28	31.75	31.75	31.75	69.0	59.2	66.3	4.76	4.77	4.75	8.79	8.79	8.69	7	6.50
	15:25		Middle	1.5	24.80	24.80		8.26	8.26		31.75	31.75		68.2	68.8		4.70	4.75		8.80	8.36		6	
14/11/2012	18:57	Fine	Middle	1.5	24.50	24.50	24.50	8.48	8.48	8.48	32.16	32.16	32.16	77.2	77.7	77.1	5.40	5.42	5.40	6.40	6.42	6.30	6	6.00
	18:59		Middle	1.5	24.50	24.50		8.48	8.48		32.16	32.16		77.0	76.5		5.39	5.37		6.21	6.17		6	
* 17/11/2012	-	-	Middle	-	-	-	-	-	-	-	-	-	-	-	-	-	-	-	-	-	-	-	-	-
	-		Middle	-	-	-		-	-		-	-		-	-		-	-		-	-		-	
19/11/2012	11:26	Fine	Middle	1.5	24.20	24.20	24.20	8.27	8.27	8.27	31.95	31.95	31.96	65.3	64.2	63.6	4.55	4.48	4.43	4.58	4.31	4.55	7	6.00
	11:28		Middle	1.5	24.20	24.20		8.27	8.27		31.97	31.97		63.2	61.5		4.40	4.29		4.52	4.79		5	
22/11/2012	13:40	Fine	Middle	1.5	25.10	25.10	25.15	8.25	8.25	8.25	32.47	32.47	32.47	70.0	68.6	69.3	4.77	4.67	4.72	4.26	4.30	4.26	4	3.50
	13:42		Middle	1.5	25.20	25.20		8.24	8.24		32.46	32.46		69.9	68.5		4.77	4.67		4.22	4.27		3	
24/11/2012	14:14	Fine	Middle	1.5	23.10	23.10	23.10	8.27	8.27	8.28	32.29	32.29	32.30	72.5	72.8	72.6	5.15	5.17	5.16	5.06	5.31	5.26	3	4.00
	14:16		Middle	1.5	23.10	23.10		8.28	8.28		32.30	32.30		72.4	72.6		5.15	5.16		5.23	5.45		5	
26/11/2012	17:00	Cloudy	Middle	1.0	22.40	22.40	22.35	7.96	7.96	7.96	33.10	33.10	33.11	71.3	71.3	71.3	5.11	5.11	5.11	5.25	5.88	5.70	6	5.50
	17:02		Middle	1.0	22.30	22.30		7.95	7.95		33.11	33.11		71.1	71.4		5.09	5.12		5.78	5.89		5	

Remarks:

Single underline denotes exceedance over Action Level

Double underline denotes exceedance over Limit Level

*Due to the blockage of road access to C5e and C5w on 17 Nov 2012 during flood tide, the sample was taken in the alternative location- C5 under contingency plan and presented in C5e WQM result on 17 Nov 2012 during flood tide



**Water Monitoring Result at WSD21 - Wan Chai
Mid-Flood Tide**

Date	Time	Weather Condition	Sampling Depth		Water Temperature			pH			Salinity			DO Saturation			DO			Turbidity			Suspended Solids	
					°C			-			ppt			%			mg/L			NTU			mg/L	
			m		Value	Average		Value	Average		Value	Average		Value	Average		Value	Average		Value	Average		Value	Average
29/10/2012	5:30	Cloudy	Middle	1.0	25.80	25.80	25.70	7.53	7.53	7.53	32.61	32.61	32.62	60.8	60.6	60.5	4.13	4.12	4.12	4.88	4.87	4.85	10	10.00
	5:32		Middle	1.0	25.60	25.60		7.53	7.53		32.63	32.63		60.4	60.3		4.11	4.11		4.84	4.81		10	
31/10/2012	17:20	Fine	Middle	2.5	24.80	24.80	24.65	7.73	7.73	7.73	32.72	32.72	32.73	63.4	63.2	63.1	4.38	4.37	4.37	6.12	6.10	6.08	7	8.00
	17:22		Middle	2.5	24.50	24.50		7.73	7.73		32.73	32.73		63.0	62.9		4.36	4.36		6.07	6.02		9	
2/11/2012	18:37	Cloudy	Middle	2.0	24.60	24.60	24.40	7.60	7.60	7.61	32.77	32.77	32.76	60.5	60.3	60.2	4.20	4.19	4.19	4.13	4.11	4.09	7	7.00
	18:39		Middle	2.0	24.20	24.20		7.61	7.61		32.74	32.74		60.1	60.0		4.18	4.18		4.07	4.06		7	
5/11/2012	20:03	Haze	Middle	2.0	25.00	25.00	24.90	7.53	7.53	7.53	32.76	32.76	32.76	60.8	60.5	60.4	4.17	4.15	4.15	2.98	2.95	2.94	7	7.50
	20:05		Middle	2.0	24.80	24.80		7.53	7.53		32.75	32.75		60.3	60.1		4.14	4.12		2.92	2.89		8	
8/11/2012	13:59	Fine	Middle	1.5	25.60	25.60	25.60	7.59	7.59	7.59	32.84	32.84	32.84	64.2	64.6	64.6	4.37	4.40	4.40	3.70	3.66	3.74	4	4.00
	14:01		Middle	1.5	25.60	25.60		7.59	7.59		32.84	32.84		64.9	64.6		4.43	4.41		3.73	3.88		4	
10/11/2012	14:58	Fine	Middle	1.5	25.70	25.70	25.70	7.51	7.51	7.51	32.76	32.76	32.76	61.1	61.3	61.5	4.15	4.16	4.17	4.71	4.58	4.87	5	5.00
	15:00		Middle	1.5	25.70	25.70		7.51	7.51		32.76	32.76		61.6	61.9		4.18	4.20		5.12	5.06		5	
12/11/2012	16:13	Fine	Middle	2.0	25.30	25.30	25.20	7.53	7.53	7.53	32.78	32.78	32.79	60.2	59.5	60.0	4.12	4.07	4.10	3.83	3.92	3.90	10	9.00
	16:15		Middle	2.0	25.10	25.10		7.53	7.53		32.79	32.79		60.4	59.8		4.13	4.09		3.86	3.97		8	
14/11/2012	16:33	Fine	Middle	2.0	24.90	24.90	24.90	7.54	7.54	7.54	32.86	32.86	32.86	61.1	61.6	61.4	4.21	4.25	4.24	4.72	4.20	4.40	5	5.50
	16:35		Middle	2.0	24.90	24.90		7.54	7.54		32.86	32.86		61.7	61.3		4.25	4.23		4.19	4.47		6	
17/11/2012	9:14	Fine	Middle	2.0	23.80	23.80	23.70	7.96	7.96	7.95	31.43	31.43	31.44	57.8	57.6	58.1	4.09	4.07	4.11	4.63	4.67	4.65	6	7.00
	9:15		Middle	2.0	23.60	23.60		7.94	7.94		31.44	31.44		59.1	57.7		4.19	4.09		4.62	4.66		8	
19/11/2012	11:24	Fine	Middle	2.0	23.80	23.80	23.75	7.98	7.98	7.97	32.34	32.34	32.37	67.8	68.3	68.3	4.77	4.81	4.81	4.94	4.90	4.92	5	5.50
	11:27		Middle	2.0	23.70	23.70		7.95	7.95		32.40	32.40		68.8	68.4		4.84	4.82		4.99	4.86		6	
22/11/2012	15:30	Fine	Middle	1.5	24.90	24.90	24.90	8.97	8.97	8.96	32.57	32.57	32.57	54.5	53.6	53.3	3.75	3.69	3.66	4.17	4.18	4.19	4	4.00
	15:32		Middle	1.5	24.90	24.90		8.95	8.95		32.56	32.56		52.8	52.2		3.62	3.59		4.19	4.20		4	
24/11/2012	14:48	Fine	Middle	2.0	23.20	23.20	23.10	7.86	7.86	7.83	32.18	32.18	32.23	55.0	54.1	54.7	3.92	3.86	3.90	1.05	1.10	1.05	3	2.50
	14:50		Middle	2.0	23.00	23.00		7.80	7.80		32.27	32.27		55.2	54.5		3.93	3.89		1.04	1.02		2	
26/11/2012	15:57	Cloudy	Middle	2.0	22.60	22.60	22.60	7.86	7.86	7.85	32.79	32.79	32.79	65.6	66.2	66.5	4.73	4.78	4.81	3.69	3.65	3.65	11	10.50
	15:59		Middle	2.0	22.60	22.60		7.84	7.84		32.79	32.79		66.0	68.3		4.77	4.94		3.76	3.49		10	

Remarks:
 Single underline denotes exceedance over Action Level
 Double underline denotes exceedance over Limit Level



**Water Monitoring Result at WSD19 - Sheung Wan
Mid-Flood Tide**

Date	Time	Weather Condition	Sampling Depth		Water Temperature			pH			Salinity			DO Saturation			DO			Turbidity			Suspended Solids	
					°C			-			ppt			%			mg/L			NTU			mg/L	
					Value	Value	Average	Value	Value	Average	Value	Value	Average	Value	Value	Average	Value	Value	Average	Value	Value	Average	Value	Value
29/10/2012	5:22	Cloudy	Middle	1.5	25.40	25.40	25.40	8.38	8.38	8.38	32.97	32.97	32.97	87.7	88.1	87.7	5.99	6.00	6.00	7.09	7.62	7.37	8	13.50
	5:23		Middle	1.5	25.40	25.40		8.38	8.38		32.97	32.97		87.0	87.8		5.96	6.04		7.36	7.39		7	
31/10/2012	20:45	Fine	Middle	2.0	24.10	24.10	24.10	8.50	8.50	8.50	32.03	32.03	32.04	83.4	85.6	84.0	5.90	6.02	5.92	6.65	6.31	6.48	7	7.00
	20:46		Middle	2.0	24.10	24.10		8.50	8.50		32.05	32.05		84.0	83.1		5.91	5.85		6.51	6.44		7	
2/11/2012	21:02	Cloudy	Middle	2.0	23.80	23.80	23.70	8.37	8.37	8.37	32.23	32.23	32.23	83.9	84.6	83.3	5.92	5.96	5.88	6.98	6.68	6.67	8	7.50
	21:03		Middle	2.0	23.60	23.60		8.37	8.37		32.23	32.23		82.5	82.3		5.82	5.80		6.12	6.89		7	
5/11/2012	22:35	Haze	Middle	2.0	24.20	24.20	24.15	8.28	8.28	8.28	32.19	32.19	32.19	82.9	83.9	82.7	5.81	5.88	5.79	5.89	5.93	5.82	7	7.00
	22:36		Middle	2.0	24.10	24.10		8.28	8.28		32.19	32.19		82.1	82.0		5.74	5.74		5.90	5.57		7	
8/11/2012	13:44	Fine	Middle	3.0	25.20	25.20	25.20	8.34	8.34	8.33	32.33	32.33	32.34	77.5	78.1	77.6	5.31	5.35	5.32	4.31	4.30	4.31	4	4.00
	13:46		Middle	3.0	25.20	25.20		8.32	8.32		32.35	32.36		77.7	77.2		5.33	5.29		4.44	4.17		4	
10/11/2012	13:46	Fine	Middle	2.5	25.70	25.70	25.75	8.31	8.31	8.31	32.32	32.32	32.32	81.6	81.6	81.3	5.54	5.54	5.52	9.29	9.34	<u>9.16</u>	11	11.50
	13:48		Middle	2.5	25.80	25.80		8.30	8.30		32.32	32.32		81.0	81.1		5.50	5.51		9.11	8.89		12	
12/11/2012	14:50	Fine	Middle	2.5	24.60	24.60	24.55	8.35	8.35	8.34	32.42	32.42	32.43	79.1	79.2	80.2	5.48	5.49	5.56	6.40	6.27	6.35	8	9.00
	14:52		Middle	2.5	24.50	24.50		8.32	8.32		32.44	32.44		80.9	81.6		5.60	5.66		6.23	6.49		10	
14/11/2012	18:15	Fine	Middle	3.0	24.00	24.00	24.00	8.32	8.32	8.32	32.39	32.39	32.39	73.7	73.3	72.0	5.15	5.13	5.04	6.57	6.68	6.53	7	7.00
	18:17		Middle	3.0	24.00	24.00		8.32	8.32		32.39	32.39		71.6	69.4		5.01	4.85		6.52	6.36		7	
17/11/2012	12:20	Fine	Middle	2.0	23.70	23.70	23.70	8.32	8.32	8.32	32.43	32.43	32.43	82.3	83.3	82.4	5.80	5.86	5.80	9.80	9.75	<u>9.98</u>	22	<u>21.00</u>
	12:22		Middle	2.0	23.70	23.70		8.32	8.32		32.42	32.42		82.4	81.5		5.81	5.74		10.40	9.95		20	
19/11/2012	10:51	Fine	Middle	3.0	23.50	23.50	23.45	8.41	8.41	8.41	32.11	32.11	32.11	82.5	82.4	83.2	5.82	5.81	5.87	8.06	8.52	<u>8.57</u>	4	4.00
	10:53		Middle	3.0	23.40	23.40		8.41	8.41		32.12	32.11		84.3	83.5		5.95	5.90		9.07	8.64		4	
22/11/2012	15:45	Fine	Middle	2.5	25.00	25.00	25.15	8.30	8.30	8.30	32.41	32.41	32.41	81.2	78.0	79.8	5.57	5.35	5.47	7.01	7.22	7.32	5	5.00
	15:47		Middle	2.5	25.30	25.30		8.30	8.30		32.40	32.40		80.5	79.5		5.52	5.45		7.38	7.66		5	
24/11/2012	13:30	Fine	Middle	2.5	22.70	22.70	22.70	8.38	8.38	8.38	32.47	32.47	32.48	70.0	69.1	69.8	5.06	4.94	5.00	6.62	7.07	6.64	6	5.50
	13:32		Middle	2.5	22.70	22.70		8.37	8.37		32.48	32.48		69.4	70.6		4.95	5.04		6.42	6.46		5	
26/11/2012	16:20	Cloudy	Middle	2.0	22.10	22.10	22.05	7.94	7.93	7.93	33.14	33.14	33.14	90.5	90.5	90.6	6.52	6.52	6.53	7.95	8.08	7.86	11	11.50
	16:22		Middle	2.0	22.00	22.00		7.92	7.92		33.14	33.14		90.7	90.5		6.54	6.52		7.79	7.61		12	

Remarks:
 Single underline denotes exceedance over Action Level
 Double underline denotes exceedance over Limit Level



**Water Monitoring Result at WSD9 - Tai Wan
Mid-Ebb Tide**

Date	Time	Weather Condition	Sampling Depth		Water Temperature		pH			Salinity		DO Saturation		DO		Turbidity		Suspended Solids						
					°C		-		ppt		%		mg/L		NTU		mg/L							
			m	Value	Average	Value	Average	Value	Average	Value	Average	Value	Average	Value	Average	Value	Average	Value	Average					
29/10/2012	10:34	Cloudy	Middle	3.0	25.40	25.40	25.40	8.55	8.55	8.54	33.45	33.45	33.47	91.7	90.5	90.8	6.22	6.14	6.16	7.62	7.81	7.57	7	6.50
	10:36		Middle	3.0	25.40	25.40		8.52	8.52		33.49	33.49		90.6	90.5		6.15	6.14		7.40	7.44		6	
31/10/2012	11:35	Cloudy	Middle	2.5	23.60	23.60	23.50	8.45	8.45	8.44	32.41	32.41	32.42	92.4	92.8	92.7	6.52	6.55	6.54	5.62	5.56	5.51	6	6.00
	11:37		Middle	2.5	23.40	23.40		8.43	8.43		32.42	32.42		93.0	92.4		6.56	6.52		5.49	5.38		6	
3/11/2012	3:02	Cloudy	Middle	2.0	24.10	24.10	24.10	8.47	8.46	8.47	32.39	32.39	32.39	85.8	86.3	85.9	5.97	6.02	5.99	4.81	5.12	4.97	4	4.00
	3:03		Middle	2.0	24.10	24.10		8.47	8.47		32.39	32.39		85.6	86.0		5.97	6.00		4.96	4.97		4	
6/11/2012	5:11	Cloudy	Middle	2.0	24.10	24.10	24.10	8.38	8.38	8.38	32.38	32.38	32.38	84.9	85.6	84.7	6.01	6.00	5.95	3.48	3.40	3.59	3	3.00
	5:12		Middle	2.0	24.10	24.10		8.38	8.38		32.38	32.38		85.0	83.4		5.94	5.83		3.58	3.88		3	
8/11/2012	3:11	Cloudy	Middle	2.0	23.80	23.80	23.80	8.42	8.42	8.42	32.44	32.44	32.44	94.3	94.7	94.3	6.68	6.65	6.64	5.21	5.43	5.34	5	4.50
	3:12		Middle	2.0	23.80	23.80		8.42	8.42		32.44	32.44		94.4	93.9		6.62	6.59		5.37	5.34		4	
10/11/2012	7:02	Fine	Middle	2.5	24.90	24.90	24.90	8.37	8.37	8.36	32.41	32.41	32.41	88.7	88.6	88.5	6.11	6.10	6.09	3.89	3.65	3.73	8	8.00
	7:04		Middle	2.5	24.90	24.90		8.34	8.34		32.41	32.41		88.5	88.1		6.09	6.07		3.59	3.79		8	
12/11/2012	8:50	Fine	Middle	2.0	23.70	23.70	23.65	8.41	8.41	8.41	32.47	32.47	32.48	83.8	83.8	84.0	5.89	5.89	5.90	3.37	3.38	3.35	4	4.00
	8:52		Middle	2.0	23.60	23.60		8.40	8.40		32.49	32.49		84.2	84.1		5.92	5.91		3.39	3.26		4	
14/11/2012	11:11	Fine	Middle	2.5	24.20	24.20	24.20	8.48	8.48	8.47	32.59	32.59	32.60	85.1	86.1	85.8	5.93	5.99	5.98	3.76	3.84	3.79	4	3.50
	11:13		Middle	2.5	24.20	24.20		8.46	8.46		32.60	32.60		87.0	85.1		6.06	5.93		3.77	3.77		3	
17/11/2012	1:01	Cloudy	Middle	2.0	24.00	24.00	24.00	8.44	8.44	8.44	32.95	32.95	32.95	94.2	94.7	94.9	6.86	6.88	6.81	4.40	4.50	4.43	7	7.50
	1:02		Middle	2.0	24.00	24.00		8.44	8.44		32.95	32.95		95.8	94.7		6.82	6.66		4.51	4.32		8	
19/11/2012	2:30	Cloudy	Middle	2.0	22.60	22.60	22.60	8.43	8.43	8.43	32.86	32.86	32.86	95.9	95.7	95.8	7.49	7.05	7.12	3.72	3.81	3.68	4	4.00
	2:31		Middle	2.0	22.60	22.60		8.43	8.43		32.86	32.86		95.9	95.8		7.06	6.89		3.58	3.60		4	
22/11/2012	19:00	Cloudy	Middle	2.0	24.30	24.30	24.33	8.36	8.36	8.36	32.64	32.64	32.64	88.1	89.6	88.6	6.55	6.67	6.45	4.55	4.46	4.38	4	4.00
	19:01		Middle	2.0	24.40	24.30		8.35	8.36		32.64	32.64		88.2	88.6		6.31	6.25		4.25	4.24		4	
24/11/2012	21:25	Cloudy	Middle	2.0	22.20	22.20	22.20	8.44	8.44	8.44	32.99	32.99	32.99	93.0	92.5	94.8	6.80	7.18	7.09	4.76	5.22	5.07	4	4.00
	21:26		Middle	2.0	22.20	22.20		8.44	8.44		32.99	32.99		96.4	97.1		7.00	7.37		5.02	5.28		4	
26/11/2012	22:05	Cloudy	Middle	2.0	21.00	21.00	21.00	8.42	8.42	8.42	32.53	32.53	32.53	92.6	93.5	93.1	6.83	6.90	7.04	3.31	3.30	3.36	7	7.00
	22:06		Middle	2.0	21.00	21.00		8.41	8.41		32.53	32.53		93.4	92.8		7.49	6.94		3.38	3.46		7	

Remarks:
Single underline denotes exceedance over Action Level
Double underline denotes exceedance over Limit Level



**Water Monitoring Result at WSD17 - Quarry Bay
Mid-Ebb Tide**

Date	Time	Weather Condition	Sampling Depth		Water Temperature		pH			Salinity		DO Saturation		DO		Turbidity		Suspended Solids						
					°C		-		ppt		%		mg/L		NTU		mg/L							
			m	Value	Average	Value	Average	Value	Average	Value	Average	Value	Average	Value	Average	Value	Average	Value	Average					
29/10/2012	13:54	Cloudy	Middle	3	25.80	25.80	25.80	8.51	8.51	8.51	33.93	33.93	33.93	79.9	81.6	82.2	5.37	5.48	5.52	7.78	7.73	7.57	11	11.00
	13:56		Middle	3	25.80	25.80		8.51	8.51		33.93	33.93		83.8	83.5		5.63	5.61		7.39	7.37		11	
31/10/2012	12:56	Cloudy	Middle	3	24.20	24.20	24.15	8.45	8.45	8.45	32.44	32.44	32.45	85.9	88.1	86.5	5.99	6.15	6.03	8.86	8.44	8.60	15	14.50
	12:58		Middle	3	24.10	24.10		8.44	8.44		32.45	32.45		85.6	86.2		5.97	6.01		8.58	8.53		14	
3/11/2012	1:00	Cloudy	Middle	3	24.00	24.00	24.00	8.56	8.56	8.56	32.50	32.50	32.50	92.4	92.4	91.7	6.47	6.47	6.42	7.11	7.48	7.43	9	8.50
	1:01		Middle	3	24.00	24.00		8.56	8.56		32.50	32.50		91.4	90.5		6.40	6.34		7.53	7.58		8	
6/11/2012	1:47	Cloudy	Middle	3	23.70	23.70	23.70	8.37	8.37	8.38	31.88	31.88	31.88	84.5	83.0	83.5	5.96	5.86	5.90	5.42	5.46	5.49	6	6.00
	1:48		Middle	3	23.70	23.70		8.38	8.38		31.88	31.88		83.5	83.1		5.89	5.88		5.61	5.47		6	
8/11/2012	6:45	Cloudy	Middle	3	24.00	24.00	24.00	8.47	8.47	8.47	32.59	32.59	32.59	92.7	93.0	92.9	6.52	6.50	6.50	5.28	5.50	5.52	5	4.50
	6:46		Middle	3	24.00	24.00		8.47	8.47		32.59	32.59		92.8	93.1		6.48	6.50		5.64	5.66		4	
10/11/2012	8:30	Fine	Middle	3	25.10	25.10	25.10	8.45	8.45	8.45	31.64	31.64	31.65	86.9	86.9	86.5	5.98	5.98	5.96	4.43	4.17	4.25	4	4.50
	8:32		Middle	3	25.10	25.10		8.45	8.45		31.65	31.65		86.0	86.1		5.92	5.94		4.24	4.16		5	
12/11/2012	10:46	Fine	Middle	3	24.30	24.30	24.25	8.42	8.42	8.41	32.33	32.33	32.34	80.3	80.2	79.9	5.60	5.59	5.57	6.74	6.51	6.56	10	9.00
	10:48		Middle	3	24.20	24.20		8.39	8.39		32.35	32.35		80.1	79.1		5.55	5.52		6.58	6.42		8	
14/11/2012	12:51	Fine	Middle	3	24.50	24.50	24.55	8.39	8.39	8.39	32.51	32.51	32.52	72.7	73.2	73.5	5.09	5.10	5.17	6.22	6.33	6.30	6	6.00
	12:53		Middle	3	24.60	24.60		8.38	8.38		32.52	32.52		73.3	74.6		5.12	5.38		6.35	6.30		6	
17/11/2012	3:58	Cloudy	Middle	3	23.20	23.30	23.28	8.44	8.44	8.44	32.32	32.32	32.32	88.3	87.8	89.1	6.26	6.22	6.31	5.71	5.44	5.56	9	8.50
	3:59		Middle	3	23.30	23.30		8.44	8.44		32.32	32.32		89.7	90.4		6.36	6.41		5.36	5.73		8	
19/11/2012	5:33	Cloudy	Middle	3	23.00	23.00	23.00	8.30	8.30	8.30	32.23	32.23	32.23	82.5	82.6	82.7	6.11	6.07	6.22	4.85	4.47	4.57	4	4.50
	5:34		Middle	3	23.00	23.00		8.30	8.30		32.23	32.23		82.8	83.0		6.26	6.42		4.48	4.49		5	
22/11/2012	21:10	Cloudy	Middle	3	24.50	24.50	24.50	8.34	8.34	8.34	32.38	32.38	32.38	86.4	88.4	87.7	6.03	6.12	6.14	6.08	5.93	6.11	3	4.00
	21:11		Middle	3	24.50	24.50		8.34	8.34		32.38	32.38		88.5	87.5		6.35	6.07		6.42	5.99		5	
24/11/2012	23:42	Cloudy	Middle	3	22.60	22.60	22.60	8.42	8.42	8.42	32.97	32.97	32.97	92.9	93.4	93.9	6.23	6.70	6.61	8.62	8.46	8.46	7	7.50
	23:43		Middle	3	22.60	22.60		8.42	8.42		32.97	32.97		94.4	94.7		6.74	6.77		8.35	8.42		8	
26/11/2012	0:10	Cloudy	Middle	3	21.30	21.30	21.25	8.42	8.42	8.42	32.48	32.48	32.48	86.6	85.5	86.1	6.53	6.61	6.75	6.38	6.02	6.21	5	4.50
	0:11		Middle	3	21.20	21.20		8.41	8.41		32.48	32.48		85.4	86.7		6.86	6.98		6.17	6.26		4	

Remarks:
Single underline denotes exceedance over Action Level
Double underline denotes exceedance over Limit Level



**Water Monitoring Result at C9 - Provident Centre
Mid-Ebb Tide**

Date	Time	Weather Condition	Sampling Depth		Water Temperature		pH			Salinity		DO Saturation		DO		Turbidity		Suspended Solids						
					°C		-		ppt		%		mg/L		NTU		mg/L							
			m	Value	Average	Value	Average	Value	Average	Value	Average	Value	Average	Value	Average	Value	Average	Value	Average					
29/10/2012	13:38	Cloudy	Middle	2	25.40	25.40	25.40	8.47	8.47	8.47	33.36	33.36	33.37	88.3	88.2	87.8	5.98	5.98	5.95	7.54	7.56	7.63	9	8.50
	13:40		Middle	2	25.40	25.40		8.47	8.47		33.37	33.37		87.4	87.4		5.92	5.91		7.66	7.74		8	
31/10/2012	12:45	Cloudy	Middle	3	24.70	24.70	24.70	7.66	7.66	7.66	32.82	32.82	32.83	80.0	79.5	79.5	5.55	5.52	5.52	11.67	11.00	<u>11.35</u>	15	14.50
	12:47		Middle	3	24.70	24.70		7.66	7.66		32.83	32.83		79.5	79.1		5.52	5.50		11.61	11.10		14	
3/11/2012	0:40	Cloudy	Middle	2	24.40	24.40	24.40	8.46	8.46	8.46	32.32	32.32	32.32	83.3	83.6	82.8	5.79	5.81	5.76	7.93	7.83	7.94	7	7.50
	0:41		Middle	2	24.40	24.40		8.45	8.46		32.32	32.32		82.6	81.7		5.74	5.68		8.16	7.84		8	
6/11/2012	1:30	Cloudy	Middle	2	24.10	24.10	24.05	8.36	8.36	8.37	32.33	32.33	32.33	90.8	92.6	91.9	6.38	6.48	6.44	5.58	5.30	5.54	8	8.00
	1:31		Middle	2	24.00	24.00		8.37	8.37		32.33	32.33		92.7	91.4		6.49	6.39		5.87	5.42		8	
8/11/2012	6:13	Cloudy	Middle	2	24.30	24.30	24.30	8.39	8.39	8.39	32.59	32.59	32.59	88.1	87.3	87.1	6.13	6.07	6.06	6.61	6.81	6.59	6	6.00
	6:14		Middle	2	24.30	24.30		8.39	8.39		32.59	32.59		86.8	86.3		6.04	6.01		6.54	6.38		6	
10/11/2012	11:00	Fine	Middle	2	25.20	25.20	25.25	8.34	8.34	8.34	32.35	32.35	32.35	77.7	77.0	77.3	5.32	5.27	5.29	7.83	7.79	7.64	10	9.50
	11:02		Middle	2	25.30	25.30		8.33	8.33		32.34	32.34		76.9	77.6		5.26	5.31		7.26	7.69		9	
12/11/2012	12:53	Fine	Middle	2	24.40	24.40	24.40	8.52	8.52	8.53	32.27	32.27	32.45	89.3	91.0	90.0	6.21	6.33	6.26	9.76	9.80	<u>9.72</u>	12	12.00
	12:55		Middle	2	24.40	24.40		8.53	8.53		32.29	32.97		90.8	88.9		6.31	6.18		9.68	9.63		12	
14/11/2012	12:25	Fine	Middle	2	24.80	24.80	24.80	7.63	7.63	7.63	33.09	33.09	33.10	70.2	69.7	69.5	4.83	4.79	4.78	4.30	4.07	4.19	8	8.00
	12:26		Middle	2	24.80	24.80		7.63	7.63		33.10	33.10		69.5	68.6		4.78	4.71		4.12	4.26		8	
17/11/2012	3:23	Cloudy	Middle	2	23.00	23.00	23.00	8.37	8.37	8.37	32.62	32.62	32.62	88.3	88.4	88.8	6.28	6.28	6.34	6.59	6.92	6.65	11	10.00
	3:24		Middle	2	23.00	23.00		8.37	8.37		32.62	32.62		89.1	89.5		6.39	6.39		6.56	6.52		9	
19/11/2012	5:10	Cloudy	Middle	2	22.90	22.90	22.90	8.30	8.30	8.30	32.49	32.49	32.49	92.1	92.3	91.3	6.89	6.89	6.82	4.90	4.74	4.99	5	5.00
	5:11		Middle	2	22.90	22.90		8.30	8.30		32.49	32.49		90.5	90.2		6.85	6.65		5.13	5.20		5	
22/11/2012	20:50	Cloudy	Middle	2	24.40	24.40	24.40	8.28	8.28	8.28	32.44	32.44	32.44	86.8	87.1	86.4	6.10	6.50	6.37	5.35	5.11	5.08	5	5.00
	20:51		Middle	2	24.40	24.40		8.28	8.28		32.44	32.44		87.0	84.8		6.54	6.34		4.89	4.96		5	
24/11/2012	23:25	Cloudy	Middle	2	22.40	22.40	22.40	8.37	8.37	8.37	32.67	32.67	32.67	93.4	95.9	94.2	7.22	7.30	7.27	8.01	7.82	7.91	6	5.50
	23:26		Middle	2	22.40	22.40		8.37	8.37		32.67	32.67		94.8	92.7		7.33	7.24		7.66	8.16		5	
26/11/2012	23:50	Cloudy	Middle	2	21.40	21.40	21.40	8.36	8.36	8.36	32.55	32.55	32.55	85.1	85.8	85.5	6.24	6.28	6.32	5.37	5.55	5.56	6	6.00
	23:51		Middle	2	21.40	21.40		8.36	8.36		32.55	32.55		86.0	85.2		6.30	6.47		5.56	5.76		6	

Remarks:
Single underline denotes exceedance over Action Level
Double underline denotes exceedance over Limit Level



**Water Monitoring Result at C8 - City Garden
Mid-Ebb Tide**

Date	Time	Weather Condition	Sampling Depth		Water Temperature		pH			Salinity		DO Saturation		DO		Turbidity		Suspended Solids						
					°C		-		ppt		%		mg/L		NTU		mg/L							
			m	Value	Average	Value	Average	Value	Average	Value	Average	Value	Average	Value	Average	Value	Average	Value	Average					
29/10/2012	13:24	Cloudy	Middle	2	26.00	26.00	26.00	8.46	8.46	8.46	33.36	33.36	33.36	78.1	79.7	79.1	5.25	5.35	5.32	7.88	8.02	8.00	12	12.50
	13:26		Middle	2	26.00	26.00		8.46	8.46		33.36	33.36		78.7	79.8		5.29	5.37		8.18	7.92		13	
31/10/2012	12:50	Cloudy	Middle	2	25.00	25.00	25.00	7.65	7.65	7.65	32.75	32.75	32.76	75.0	75.1	75.0	5.15	5.17	5.16	9.45	9.41	<u>9.33</u>	9	9.50
	12:52		Middle	2	25.00	25.00		7.65	7.65		32.77	32.77		75.1	74.8		5.17	5.15		9.01	9.45		10	
3/11/2012	0:25	Cloudy	Middle	2	24.40	24.40	24.40	8.47	8.47	8.47	32.36	32.36	32.36	88.0	89.5	88.8	6.12	6.22	6.17	5.50	5.38	5.35	9	8.50
	0:26		Middle	2	24.40	24.40		8.46	8.46		32.36	32.36		89.4	88.2		6.21	6.13		5.19	5.32		8	
6/11/2012	1:20	Cloudy	Middle	2	24.00	24.00	24.00	8.31	8.31	8.31	31.82	31.82	31.82	79.2	79.9	79.4	5.57	5.59	5.58	5.87	5.99	5.92	6	5.50
	1:21		Middle	2	24.00	24.00		8.31	8.31		31.82	31.82		80.2	78.3		5.64	5.53		5.86	5.94		5	
8/11/2012	5:55	Cloudy	Middle	2	24.40	24.40	24.40	8.25	8.25	8.25	31.72	31.72	31.72	80.5	81.0	80.5	5.62	5.66	5.62	7.66	6.99	7.36	5	5.50
	5:56		Middle	2	24.40	24.40		8.25	8.25		31.72	31.72		80.5	80.1		5.62	5.59		7.22	7.56		6	
10/11/2012	10:40	Fine	Middle	2	25.60	25.60	25.65	8.33	8.33	8.32	32.26	32.26	32.26	78.6	79.5	79.2	5.35	5.41	5.39	7.42	7.47	7.37	9	9.00
	10:42		Middle	2	25.70	25.70		8.30	8.30		32.26	32.26		79.4	79.2		5.40	5.39		7.42	7.16		9	
12/11/2012	12:41	Fine	Middle	2	24.50	24.50	24.50	8.59	8.59	8.59	32.24	32.24	32.25	74.4	74.6	73.6	5.18	5.19	5.12	6.62	6.65	6.57	8	9.00
	12:43		Middle	2	24.50	24.50		8.58	8.58		32.26	32.26		73.7	71.7		5.13	4.99		6.60	6.40		10	
14/11/2012	12:30	Fine	Middle	2	25.20	25.20	25.15	7.62	7.62	7.62	33.09	33.09	33.10	66.4	66.3	66.2	4.53	4.52	4.52	6.67	6.24	6.17	6	6.00
	12:32		Middle	2	25.10	25.10		7.62	7.62		33.10	33.10		66.5	65.7		4.54	4.49		5.95	5.81		6	
17/11/2012	3:08	Cloudy	Middle	2	23.30	23.30	23.30	8.30	8.30	8.31	32.12	32.12	32.12	81.5	81.3	80.8	5.80	5.78	5.75	8.21	8.26	8.30	10	9.00
	3:09		Middle	2	23.30	23.30		8.31	8.31		32.12	32.12		80.1	80.4		5.69	5.72		8.69	8.05		8	
19/11/2012	4:55	Cloudy	Middle	2	23.10	23.10	23.10	8.16	8.16	8.15	31.66	31.66	31.67	71.9	72.0	71.8	5.23	5.23	5.21	6.28	6.64	6.39	4	4.00
	4:56		Middle	2	23.10	23.10		8.14	8.14		31.67	31.67		71.9	71.2		5.23	5.13		6.34	6.30		4	
22/11/2012	20:25	Cloudy	Middle	2	24.50	24.50	24.50	8.21	8.21	8.21	31.70	31.70	31.70	79.8	80.5	80.0	5.91	6.04	5.94	7.94	7.95	7.77	2	2.50
	20:26		Middle	2	24.50	24.50		8.21	8.21		31.70	31.70		80.0	79.7		5.79	6.00		7.63	7.55		3	
24/11/2012	23:10	Cloudy	Middle	2	22.60	22.60	22.60	8.18	8.18	8.18	31.70	31.70	31.70	76.8	78.3	77.6	5.52	5.63	5.57	10.70	11.00	<u>10.75</u>	6	7.00
	23:11		Middle	2	22.60	22.60		8.18	8.18		31.70	31.71		78.4	76.7		5.64	5.50		10.40	10.90		8	
26/11/2012	23:38	Cloudy	Middle	2	21.20	21.20	21.20	8.26	8.26	8.26	31.45	31.45	31.45	76.8	77.4	76.9	6.22	6.25	5.99	8.35	8.39	8.30	8	8.00
	23:39		Middle	2	21.20	21.20		8.26	8.26		31.45	31.45		77.2	76.3		5.72	5.75		8.30	8.15		8	

Remarks:
Single underline denotes exceedance over Action Level
Double underline denotes exceedance over Limit Level



**Water Monitoring Result at C7 - Windsor House
Mid-Ebb Tide**

Date	Time	Weather Condition	Sampling Depth		Water Temperature		pH			Salinity		DO Saturation		DO		Turbidity		Suspended Solids						
					°C		-		ppt		%		mg/L		NTU		mg/L							
			m	Value	Average	Value	Average	Value	Average	Value	Average	Value	Average	Value	Average	Value	Average	Value	Average					
29/10/2012	13:10	Cloudy	Middle	2	25.80	25.80	25.75	8.28	8.28	8.28	32.82	32.82	32.82	60.9	61.2	60.9	4.10	4.14	4.12	4.01	3.85	3.83	6	7.00
	13:12		Middle	2	25.70	25.70		8.27	8.27		32.82	32.82		60.7	60.7		4.11	4.11		3.62	3.83		8	
31/10/2012	12:33	Cloudy	Middle	2	24.20	24.20	24.20	7.45	7.45	7.45	30.70	30.70	30.70	50.4	50.1	50.9	3.57	3.55	3.60	3.87	3.93	3.95	3	3.00
	12:35		Middle	2	24.20	24.20		7.45	7.45		30.70	30.70		51.7	51.5		3.64	3.63		4.07	3.94		3	
3/11/2012	23:32	Cloudy	Middle	2	24.50	24.50	24.50	8.40	8.40	8.40	31.44	31.44	31.44	87.1	88.2	87.8	6.08	6.16	6.13	5.77	5.84	5.69	9	8.50
	23:33		Middle	2	24.50	24.50		8.40	8.40		31.44	31.44		88.2	87.7		6.16	6.12		5.62	5.54		8	
6/11/2012	0:53	Cloudy	Middle	2	23.80	23.80	23.80	8.25	8.25	8.25	31.08	31.08	31.08	93.7	94.8	94.5	6.63	6.71	6.69	3.84	3.78	3.88	7	6.00
	0:54		Middle	2	23.80	23.80		8.25	8.25		31.08	31.08		94.8	94.5		6.71	6.69		3.93	3.96		5	
8/11/2012	5:30	Cloudy	Middle	1	23.90	23.90	23.90	8.22	8.22	8.22	31.15	31.15	31.15	84.9	84.6	84.6	5.99	5.97	5.97	3.56	3.53	3.55	3	3.00
	5:31		Middle	1	23.90	23.90		8.22	8.22		31.15	31.15		84.4	84.3		5.95	5.95		3.50	3.60		3	
10/11/2012	10:20	Fine	Middle	2	25.50	25.50	25.55	8.24	8.24	8.24	31.81	31.81	31.81	63.6	62.7	62.8	4.34	4.28	4.29	3.97	3.93	3.84	4	4.50
	10:22		Middle	2	25.60	25.60		8.23	8.23		31.81	31.81		62.4	62.4		4.26	4.26		3.70	3.75		5	
12/11/2012	12:27	Fine	Middle	2	24.60	24.60	24.60	8.40	8.40	8.40	31.49	31.49	31.49	64.6	65.1	64.8	4.50	4.53	4.51	4.17	4.26	4.19	9	9.50
	12:29		Middle	2	24.60	24.60		8.40	8.40		31.49	31.49		65.5	64.0		4.55	4.45		4.02	4.29		10	
14/11/2012	12:14	Fine	Middle	2	24.60	24.60	24.60	7.48	7.48	7.48	32.44	32.44	32.44	58.0	58.2	59.4	4.02	4.09	4.14	3.86	4.04	4.02	5	5.00
	12:16		Middle	2	24.60	24.60		7.48	7.48		32.44	32.44		60.4	61.1		4.19	4.24		4.10	4.07		5	
17/11/2012	2:45	Cloudy	Middle	1	22.70	22.70	22.70	8.25	8.25	8.25	29.35	29.35	29.35	89.3	89.1	89.0	6.51	6.49	6.48	5.51	5.55	5.41	6	6.50
	2:46		Middle	1	22.70	22.70		8.24	8.24		29.35	29.35		88.8	88.6		6.46	6.45		5.40	5.16		7	
19/11/2012	4:38	Cloudy	Middle	1	22.50	22.50	22.50	8.21	8.21	8.21	28.85	28.85	28.85	93.3	94.5	93.5	6.91	7.25	7.08	3.44	3.42	3.37	<2	<2
	4:39		Middle	1	22.50	22.50		8.21	8.21		28.85	28.85		93.5	92.6		7.21	6.94		3.33	3.30		<2	
22/11/2012	20:00	Cloudy	Middle	1	24.70	24.70	24.70	8.22	8.22	8.22	31.44	31.44	31.44	87.4	87.7	87.2	6.08	6.12	6.07	3.35	3.32	3.34	2	2.00
	20:01		Middle	1	24.70	24.70		8.22	8.22		31.44	31.44		87.4	86.3		6.07	5.99		3.30	3.37		2	
24/11/2012	22:55	Cloudy	Middle	1	22.30	22.30	22.30	8.18	8.18	8.18	30.53	30.53	30.53	81.3	82.6	81.9	5.97	6.02	5.98	8.49	8.39	8.26	4	4.50
	22:56		Middle	1	22.30	22.30		8.18	8.18		30.53	30.53		82.3	81.5		5.99	5.93		8.11	8.04		5	
26/11/2012	23:12	Cloudy	Middle	1	20.60	20.60	20.60	8.35	8.35	8.35	31.02	31.02	31.02	89.1	89.0	88.9	7.26	7.19	7.26	3.98	3.78	3.86	3	3.00
	23:13		Middle	1	20.60	20.60		8.34	8.34		31.02	31.02		89.3	88.2		7.35	7.24		3.82	3.84		3	

Remarks:
Single underline denotes exceedance over Action Level
Double underline denotes exceedance over Limit Level



**Water Monitoring Result at C1 - HKCEC
Mid-Ebb Tide**

Date	Time	Weather Condition	Sampling Depth		Water Temperature		pH			Salinity		DO Saturation		DO		Turbidity		Suspended Solids						
					°C		-		ppt		%		mg/L		NTU		mg/L							
			m	Value	Average	Value	Average	Value	Average	Value	Average	Value	Average	Value	Average	Value	Average	Value	Average					
29/10/2012	11:37	Cloudy	Middle	2.5	25.80	25.80	20.80	7.62	7.62	7.62	32.97	32.97	32.97	71.6	71.7	72.0	4.86	4.87	4.89	2.73	2.87	2.74	9	8.00
	11:39		Middle	2.5	25.80	5.80		7.62	7.62		32.97	32.97		72.3	72.2		4.93	4.91		2.69	2.66		7	
31/10/2012	11:25	Cloudy	Middle	2.0	24.60	24.60	24.55	7.58	7.58	7.58	32.67	32.67	32.68	69.1	68.6	68.6	4.78	4.75	4.75	5.98	5.60	5.67	4	5.00
	11:28		Middle	2.0	24.50	24.50		7.58	7.58		32.68	32.68		68.2	68.4		4.72	4.73		5.56	5.54		6	
3/11/2012	22:19	Cloudy	Middle	2.5	23.90	23.90	23.80	7.60	7.60	7.60	32.86	32.86	32.86	62.7	62.4	62.3	4.37	4.35	4.34	3.31	3.30	3.28	6	6.50
	22:21		Middle	2.5	23.70	23.70		7.60	7.60		32.85	32.85		62.1	61.9		4.33	4.31		3.27	3.22		7	
6/11/2012	0:06	Cloudy	Middle	2.5	24.00	24.00	23.85	7.51	7.51	7.52	32.74	32.74	32.75	61.3	61.1	61.0	4.31	4.30	4.29	2.02	2.00	1.98	4	3.50
	0:08		Middle	2.5	23.70	23.70		7.53	7.53		32.75	32.75		60.8	60.7		4.28	4.27		1.97	1.94		3	
8/11/2012	5:30	Cloudy	Middle	2.5	24.00	24.00	23.85	7.62	7.62	7.62	33.21	33.21	33.17	65.9	65.7	65.6	4.61	4.60	4.59	2.05	2.01	2.00	<2	<2
	5:32		Middle	2.5	23.70	23.70		7.62	7.62		33.12	33.12		65.4	65.3		4.58	4.58		1.98	1.97		<2	
10/11/2012	9:10	Fine	Middle	2.5	25.20	25.20	25.20	7.54	7.54	7.54	32.36	32.36	32.36	61.5	61.4	61.6	4.20	4.19	4.21	3.36	4.47	4.17	5	5.50
	9:12		Middle	2.5	25.20	25.20		7.54	7.54		32.36	32.36		61.7	61.9		4.21	4.23		4.73	4.11		6	
12/11/2012	10:46	Fine	Middle	2.0	24.40	24.40	24.30	7.55	7.55	7.55	32.82	32.82	32.84	58.7	58.3	59.0	4.08	4.06	4.11	3.01	3.02	2.99	8	7.00
	10:48		Middle	2.0	24.20	24.20		7.54	7.54		32.86	32.86		60.4	58.5		4.22	4.08		2.94	2.97		6	
14/11/2012	11:23	Fine	Middle	2.5	24.50	24.50	24.50	7.56	7.56	7.56	32.98	32.94	32.97	68.2	68.1	68.1	4.73	4.72	4.73	3.06	3.12	3.10	4	4.00
	11:25		Middle	2.5	24.50	24.50		7.56	7.56		32.98	32.98		68.3	67.9		4.74	4.72		3.14	3.07		4	
17/11/2012	1:01	Cloudy	Middle	2.5	23.80	23.80	23.70	8.02	8.02	8.02	32.48	32.48	32.48	76.1	75.8	75.7	5.34	5.32	5.32	3.15	3.13	3.12	7	8.00
	1:03		Middle	2.5	23.60	23.60		8.01	8.01		32.48	32.48		75.6	75.4		5.31	5.30		3.11	3.07		9	
19/11/2012	3:15	Cloudy	Middle	2.0	23.00	23.00	22.90	7.91	7.91	7.91	32.62	32.62	32.64	69.1	68.8	68.8	4.92	4.90	4.90	1.90	1.89	1.88	2	2.50
	3:17		Middle	2.0	22.80	22.80		7.91	7.91		32.65	32.65		68.6	68.5		4.89	4.89		1.87	1.86		3	
22/11/2012	19:10	Cloudy	Middle	2.5	24.30	24.30	24.25	8.87	8.87	8.68	32.72	32.72	32.72	69.0	68.7	68.7	4.77	4.76	4.76	2.13	2.10	2.10	4	3.50
	19:13		Middle	2.5	24.20	24.20		8.49	8.49		32.72	32.72		68.5	68.4		4.75	4.74		2.09	2.07		3	
24/11/2012	21:16	Cloudy	Middle	2.5	22.60	22.60	22.50	8.46	8.46	8.37	32.82	32.82	32.87	70.9	70.6	70.6	5.07	5.05	5.05	3.53	3.50	3.49	2	2.50
	21:18		Middle	2.5	22.40	22.40		8.28	8.28		32.92	32.92		70.4	70.3		5.04	5.04		3.48	3.46		3	
26/11/2012	22:30	Cloudy	Middle	2.5	21.70	21.70	21.55	7.84	7.84	7.87	33.13	33.13	33.11	73.8	73.4	73.3	5.36	5.34	5.33	2.62	2.59	2.57	5	4.50
	22:33		Middle	2.5	21.40	21.40		7.90	7.90		33.09	33.09		73.1	72.9		5.32	5.31		2.55	2.52		4	

Remarks:
Single underline denotes exceedance over Action Level
Double underline denotes exceedance over Limit Level



**Water Monitoring Result at C2 - TH / APA / SOC
Mid-Ebb Tide**

Date	Time	Weather Condition	Sampling Depth		Water Temperature		pH			Salinity		DO Saturation		DO		Turbidity		Suspended Solids						
					°C		-		ppt		%		mg/L		NTU		mg/L							
			m	Value	Average	Value	Average	Value	Average	Value	Average	Value	Average	Value	Average	Value	Average	Value	Average					
29/10/2012	11:27	Cloudy	Middle	2.0	25.40	25.40	25.40	7.56	7.56	7.56	32.79	32.79	32.79	67.5	67.6	67.6	4.61	4.62	4.62	3.63	3.67	3.64	7	7.50
	11:29		Middle	2.0	25.40	25.40		7.56	7.56		32.79	32.79		67.3	67.8		4.60	4.64		3.64	3.63		8	
31/10/2012	10:40	Cloudy	Middle	1.5	24.60	24.60	24.60	7.52	7.52	7.53	32.50	32.50	32.51	62.9	63.0	63.4	4.37	4.38	4.41	6.42	6.41	6.38	8	7.00
	10:45		Middle	1.5	24.60	24.60		7.53	7.53		32.51	32.51		63.6	64.2		4.42	4.47		6.34	6.34		6	
3/11/2012	22:01	Cloudy	Middle	2.0	24.00	24.00	23.85	7.59	7.59	7.59	32.80	32.80	32.81	62.0	61.8	61.8	4.35	4.34	4.34	2.49	2.45	2.44	6	6.00
	22:04		Middle	2.0	23.70	23.70		7.59	7.59		32.81	32.81		61.7	61.6		4.34	4.33		2.43	2.40		6	
6/11/2012	23:47	Cloudy	Middle	2.0	24.30	24.30	24.20	7.51	7.51	7.51	32.84	32.84	32.82	60.3	60.2	60.1	4.20	4.20	4.19	1.25	1.21	1.21	3	3.00
	23:49		Middle	2.0	24.10	24.10		7.51	7.51		32.80	32.80		60.1	59.9		4.19	4.18		1.19	1.17		3	
8/11/2012	4:45	Cloudy	Middle	2.0	24.80	24.80	24.50	7.62	7.62	7.62	33.05	33.05	33.06	61.0	60.9	60.8	4.24	4.23	4.23	1.08	1.04	1.03	<2	<2
	4:47		Middle	2.0	24.20	24.20		7.62	7.62		33.06	33.06		60.7	60.6		4.22	4.21		1.01	0.98		<2	
10/11/2012	8:55	Fine	Middle	2.0	25.30	25.30	25.30	7.49	7.49	7.49	32.89	32.89	32.89	65.3	65.4	65.5	4.45	4.46	4.47	4.00	3.72	3.77	5	5.00
	8:57		Middle	2.0	25.30	25.30		7.49	7.49		32.89	32.89		65.5	65.7		4.47	4.49		3.90	3.44		5	
12/11/2012	10:30	Fine	Middle	2.0	24.10	24.10	24.10	7.52	7.52	7.52	32.81	32.81	32.80	60.2	60.4	60.2	4.20	4.21	4.20	3.24	3.06	3.15	8	9.00
	10:32		Middle	2.0	24.10	24.10		7.52	7.52		32.79	32.79		60.6	59.6		4.22	4.15		3.12	3.18		10	
14/11/2012	10:20	Fine	Middle	2.0	24.90	24.90	24.90	7.51	7.51	7.51	32.86	32.86	32.86	66.2	66.5	66.7	4.56	4.58	5.10	3.33	3.51	3.28	4	4.50
	10:22		Middle	2.0	24.90	24.90		7.51	7.51		32.86	32.86		66.7	67.3		4.60	6.64		3.13	3.15		5	
17/11/2012	0:43	Cloudy	Middle	2.5	23.90	23.90	23.85	7.98	7.98	7.98	32.14	32.14	32.16	70.2	70.0	69.9	4.92	4.01	4.23	2.07	2.04	2.03	3	3.50
	0:45		Middle	2.5	23.80	23.80		7.97	7.97		32.17	32.17		69.8	69.7		4.00	4.00		2.01	1.98		4	
19/11/2012	3:01	Cloudy	Middle	2.0	23.30	23.30	23.20	7.90	7.90	7.89	32.41	32.41	32.42	63.5	63.2	63.2	4.51	4.49	4.49	1.00	0.97	0.97	4	4.50
	3:03		Middle	2.0	23.10	23.10		7.87	7.87		32.42	32.42		63.0	62.9		4.48	4.47		0.96	0.94		5	
22/11/2012	18:20	Cloudy	Middle	2.0	24.10	24.10	24.05	8.61	8.61	8.67	32.67	32.67	32.67	67.4	67.3	67.2	4.70	4.69	4.69	1.92	1.91	1.90	3	3.00
	18:23		Middle	2.0	24.00	24.00		8.72	8.72		32.66	32.66		67.1	67.0		4.68	4.68		1.89	1.87		3	
24/11/2012	21:05	Cloudy	Middle	2.0	22.70	22.70	22.65	8.10	8.10	8.10	32.80	32.80	32.80	63.2	63.0	62.9	4.52	4.51	4.50	3.35	3.33	3.32	2	2.00
	21:07		Middle	2.0	22.60	22.60		8.09	8.09		32.79	32.79		62.8	62.5		4.50	4.48		3.31	3.28		2	
26/11/2012	22:14	Cloudy	Middle	2.0	21.80	21.80	21.65	7.11	7.11	7.21	32.86	32.86	32.87	66.2	66.0	66.0	4.82	4.81	4.81	0.71	0.69	0.68	4	3.50
	22:16		Middle	2.0	21.50	21.50		7.31	7.31		32.88	32.88		65.9	65.7		4.80	4.79		0.66	0.64		3	

Remarks:
Single underline denotes exceedance over Action Level
Double underline denotes exceedance over Limit Level



**Water Monitoring Result at C3 - HKCEC Phase I
Mid-Ebb Tide**

Date	Time	Weather Condition	Sampling Depth	Water Temperature		pH		Salinity		DO Saturation		DO		Turbidity		Suspended Solids								
				°C		-		ppt		%		mg/L		NTU		mg/L								
				Value	Average	Value	Average	Value	Average	Value	Average	Value	Average	Value	Average	Value	Average							
29/10/2012	12:32	Cloudy	Middle	2.5	26.20	26.20	26.20	7.60	7.60	7.60	32.80	32.80	32.80	71.2	70.6	70.8	4.80	4.76	5.53	3.10	3.14	3.16	5	5.50
	12:34		Middle	2.5	26.20	26.20		7.60	7.60		32.80	32.80		70.5	70.9		4.76	7.78		3.09	3.29		6	
31/10/2012	11:00	Cloudy	Middle	3.0	25.50	25.50	25.45	7.57	7.57	7.58	32.34	32.34	32.35	66.9	66.5	66.3	4.58	4.56	4.54	4.95	4.96	5.01	4	5.00
	11:02		Middle	3.0	25.40	25.40		7.58	7.58		32.36	32.36		66.2	65.4		4.54	4.49		5.08	5.03		6	
3/11/2012	-	The lighting system was off	Middle	-	-	-	-	-	-	-	-	-	-	-	-	-	-	-	-	-	-	-	-	-
	-		Middle	-	-	-		-	-		-	-		-	-		-	-		-	-		-	
6/11/2012	-	The lighting system was off	Middle	-	-	-	-	-	-	-	-	-	-	-	-	-	-	-	-	-	-	-	-	-
	-		Middle	-	-	-		-	-		-	-		-	-		-	-		-	-		-	
8/11/2012	7:09	Cloudy	Middle	2.5	23.90	23.90	23.70	7.54	7.54	7.54	33.01	33.01	25.71	53.6	53.4	53.3	3.76	3.75	3.75	1.75	1.71	1.70	<2	<2
	7:11		Middle	2.5	23.50	23.50		7.53	7.53		32.90	3.90		53.2	53.1		3.74	3.74		1.69	1.66		<2	
10/11/2012	10:22	Fine	Middle	2.5	25.10	25.10	25.10	7.48	7.48	7.48	32.64	32.64	32.64	56.2	56.1	56.0	3.85	3.85	3.84	2.82	3.71	3.42	6	5.50
	10:24		Middle	2.5	25.10	25.10		7.48	7.48		32.64	32.64		56.0	55.8		3.84	3.82		3.54	3.59		5	
12/11/2012	11:45	Fine	Middle	2.5	24.80	24.80	24.70	7.51	7.51	7.51	32.61	32.61	32.62	56.2	55.6	56.3	3.89	3.85	3.90	6.03	5.87	5.99	8	9.00
	11:47		Middle	2.5	24.60	24.60		7.51	7.51		32.62	32.62		56.4	56.8		3.92	3.94		5.94	6.11		10	
14/11/2012	10:30	Fine	Middle	3.5	24.70	24.70	24.70	7.51	7.51	7.51	32.77	32.77	32.77	61.1	61.3	61.3	4.22	4.24	4.23	3.84	3.79	3.84	8	7.00
	10:32		Middle	3.5	24.70	24.70		7.51	7.51		32.77	32.77		61.4	61.2		4.24	4.23		3.85	3.88		6	
17/11/2012	1:46	Cloudy	Middle	3.0	24.00	24.00	23.90	7.99	7.99	7.98	32.34	32.34	32.34	61.4	61.1	61.0	4.28	4.26	4.25	2.33	2.32	2.31	5	4.50
	1:48		Middle	3.0	23.80	23.80		7.97	7.97		32.34	32.34		60.8	60.6		4.24	4.23		2.30	2.27		4	
* 19/11/2012	4:59	Cloudy	Middle	2.0	23.10	23.10	23.00	7.81	7.81	7.82	32.37	32.37	32.38	61.6	61.4	61.3	4.37	4.36	4.35	2.54	2.51	2.50	4	3.50
	5:00		Middle	2.0	22.90	22.90		7.82	7.82		32.38	32.38		61.1	60.9		4.34	4.33		2.48	2.46		3	
22/11/2012	20:58	Cloudy	Middle	2.5	24.30	24.30	24.20	8.80	8.80	8.86	32.71	32.71	32.69	57.1	57.0	57.0	3.92	3.92	3.92	5.32	5.30	5.29	4	4.50
	21:00		Middle	2.5	24.10	24.10		8.91	8.91		32.66	32.66		56.9	56.8		3.91	3.91		5.29	5.26		5	
24/11/2012	22:57	Cloudy	Middle	2.5	23.30	23.30	23.15	7.70	7.70	7.73	32.42	32.42	32.43	51.8	51.6	51.5	3.69	3.68	3.68	2.42	2.40	2.40	<2	<2
	23:00		Middle	2.5	23.00	23.00		7.75	7.75		32.43	32.43		51.4	51.3		3.67	3.67		2.39	2.37		<2	
26/11/2012	0:04	Cloudy	Middle	2.5	21.90	21.90	21.60	7.76	7.76	7.76	32.62	32.62	32.64	53.0	52.7	52.7	3.87	3.85	3.85	3.84	3.82	3.81	<2	<2
	0:06		Middle	2.5	21.30	21.30		7.76	7.76		32.65	32.65		52.5	52.4		3.84	3.84		3.80	3.79		<2	

Remarks:

Single underline denotes exceedance over Action Level

Double underline denotes exceedance over Limit Level

*Due to the lighting system for the access to C3 was off on 19 Nov 2012 during ebb tide, the sample for C3 was taken in the alternative location under contingency plan



**Water Monitoring Result at C4e - WCT / GEC
Mid-Ebb Tide**

Date	Time	Weather Condition	Sampling Depth		Water Temperature		pH			Salinity		DO Saturation		DO		Turbidity		Suspended Solids						
					°C		-		ppt		%		mg/L		NTU		mg/L							
			m	Value	Average	Value	Average	Value	Average	Value	Average	Value	Average	Value	Average	Value	Average	Value	Average					
29/10/2012	12:15	Cloudy	Middle	2.0	26.20	26.20	26.20	7.62	7.62	7.62	32.80	32.80	32.80	77.2	76.5	76.5	5.20	5.15	5.16	2.68	2.73	2.69	8	8.00
	12:17		Middle	2.0	26.20	26.20		7.62	7.62		32.80	32.80		76.0	76.2		76.5	5.13		5.14	5.16		2.70	
31/10/2012	10:50	Cloudy	Middle	1.5	24.90	24.90	24.85	7.53	7.53	7.53	31.63	31.63	31.64	63.3	62.7	62.5	4.39	4.35	4.34	3.58	3.76	3.69	3	3.00
	10:52		Middle	1.5	24.80	24.80		7.53	7.53		31.65	31.65		62.3	61.7		62.5	4.33		4.29	4.34		3.77	
3/11/2012	23:22	Cloudy	Middle	2.5	24.10	24.10	24.05	7.55	7.55	7.56	32.65	32.65	32.67	61.6	61.4	61.4	4.33	4.32	4.32	1.47	1.43	1.43	2	2.50
	23:24		Middle	2.5	24.00	24.00		7.56	7.56		32.68	32.68		61.3	61.2		61.4	4.32		4.31	4.32		1.41	
6/11/2012	0:53	Cloudy	Middle	2.0	24.00	24.00	23.80	7.48	7.48	7.49	32.54	32.54	32.55	57.4	57.2	57.1	4.07	4.06	4.06	1.73	1.70	1.69	3	2.50
	0:55		Middle	2.0	23.60	23.60		7.49	7.49		32.55	32.55		57.0	56.8		57.1	4.05		4.04	4.06		1.69	
8/11/2012	6:45	Cloudy	Middle	2.0	23.80	23.80	23.60	7.46	7.46	7.47	32.27	32.27	32.28	55.2	55.0	55.0	3.90	3.89	3.88	1.71	1.69	1.68	<2	<2
	6:47		Middle	2.0	23.40	23.40		7.47	7.47		32.28	32.28		54.9	54.7		55.0	3.88		3.86	3.88		1.67	
10/11/2012	10:01	Fine	Middle	2.0	25.30	25.30	25.30	7.53	7.53	7.53	32.43	32.43	32.43	63.2	63.4	63.6	4.32	4.33	4.35	4.10	4.01	3.81	9	8.50
	10:03		Middle	2.0	25.30	25.30		7.53	7.53		32.43	32.43		63.7	64.1		63.6	4.36		4.39	4.35		3.51	
12/11/2012	11:25	Fine	Middle	1.5	24.90	24.90	24.80	7.52	7.52	7.52	32.62	32.62	32.63	56.8	56.1	56.7	3.92	3.85	3.91	3.36	3.21	3.33	7	7.50
	11:27		Middle	1.5	24.70	24.70		7.52	7.52		32.63	32.63		56.9	57.0		56.7	3.93		3.94	3.91		3.47	
14/11/2012	10:48	Fine	Middle	1.5	24.90	24.90	24.90	7.54	7.54	7.54	32.80	32.80	32.80	61.0	61.3	61.3	4.20	4.22	4.23	2.62	2.84	2.71	4	5.00
	10:50		Middle	1.5	24.90	24.90		7.54	7.54		32.80	32.80		61.4	61.6		61.3	4.23		4.25	4.23		2.70	
17/11/2012	1:27	Cloudy	Middle	2.5	24.00	24.00	23.80	7.99	7.99	7.78	32.16	32.16	32.14	67.5	67.3	68.0	4.76	4.75	4.74	2.23	2.20	2.19	10	9.00
	1:29		Middle	2.5	23.60	23.60		7.17	7.97		32.12	32.12		67.1	69.9		68.0	4.74		4.72	4.74		2.19	
19/11/2012	4:25	Cloudy	Middle	2.0	23.00	23.00	22.90	7.86	7.86	7.83	32.03	32.03	32.07	56.6	56.4	56.4	4.05	4.04	4.04	1.49	1.45	1.44	3	3.00
	4:27		Middle	2.0	22.80	22.80		7.79	7.79		32.10	32.10		56.3	56.1		56.4	4.04		4.03	4.04		1.42	
22/11/2012	20:14	Cloudy	Middle	2.0	24.50	24.50	24.50	8.52	8.52	8.80	32.58	32.58	32.58	56.1	55.9	55.8	3.89	3.87	3.87	3.45	3.43	3.42	5	4.50
	20:16		Middle	2.0	24.50	24.50		9.07	9.07		32.58	32.58		55.7	55.5		55.8	3.86		3.85	3.87		3.41	
24/11/2012	22:35	Cloudy	Middle	2.5	22.90	22.90	22.80	8.01	8.01	8.04	32.72	32.72	32.71	56.7	56.5	56.5	4.04	4.03	4.03	5.32	5.29	5.28	7	6.00
	22:37		Middle	2.5	22.70	22.70		8.07	8.07		32.69	32.69		56.4	56.2		56.5	4.02		4.01	4.03		5.27	
26/11/2012	23:45	Cloudy	Middle	2.0	22.20	22.20	22.05	7.87	7.87	7.86	32.87	32.87	32.87	57.0	56.8	56.8	4.12	4.11	4.11	1.09	1.06	1.05	6	5.50
	23:47		Middle	2.0	21.90	21.90		7.85	7.85		32.87	32.87		56.7	56.5		56.8	4.11		4.10	4.11		1.03	

Remarks:
Single underline denotes exceedance over Action Level
Double underline denotes exceedance over Limit Level



**Water Monitoring Result at C4w - WCT / GEC
Mid-Ebb Tide**

Date	Time	Weather Condition	Sampling Depth		Water Temperature		pH			Salinity		DO Saturation		DO		Turbidity		Suspended Solids						
			m		°C		-		ppt		%		mg/L		NTU		mg/L							
					Value	Average	Value	Average	Value	Average	Value	Average	Value	Average	Value	Average	Value	Average						
29/10/2012	12:24	Cloudy	Middle	2.0	26.20	26.20	26.20	7.59	7.59	7.59	32.83	32.83	32.83	78.1	77.7	77.8	5.26	5.23	5.24	3.78	3.77	3.71	16	<u>17.00</u>
	12:26		Middle	2.0	26.20	26.20		7.59	7.59		32.83	32.83		77.5	78.0		5.22	5.26		3.59	3.68		18	
31/10/2012	10:55	Cloudy	Middle	1.5	25.30	25.30	25.10	7.56	7.56	7.56	32.37	32.37	32.38	63.4	63.1	62.6	4.36	4.34	4.31	4.59	4.59	4.53	4	5.00
	10:57		Middle	1.5	24.90	24.90		7.56	7.56		32.39	32.39		62.1	61.9		4.28	4.27		4.61	4.34		6	
3/11/2012	23:30	Cloudy	Middle	2.5	24.10	24.10	23.85	7.55	7.55	7.56	32.39	32.39	32.40	61.8	61.5	61.5	4.36	4.34	4.34	2.31	2.29	2.27	3	3.00
	23:33		Middle	2.5	23.60	23.60		7.57	7.57		32.40	32.40		61.4	61.2		4.34	4.33		2.25	2.24		3	
6/11/2012	1:10	Cloudy	Middle	2.0	24.20	24.20	24.05	7.48	7.48	7.49	32.72	32.72	32.73	58.1	57.9	57.8	4.06	4.04	4.04	1.22	1.20	1.19	2	2.50
	1:12		Middle	2.0	23.90	23.90		7.49	7.49		32.74	32.74		57.6	57.5		4.02	4.02		1.17	1.16		3	
8/11/2012	6:51	Cloudy	Middle	2.0	24.30	24.30	24.10	7.53	7.53	7.54	32.98	32.98	32.97	56.4	56.1	57.1	3.96	3.94	3.94	5.27	5.26	5.24	11	11.00
	6:54		Middle	2.0	23.90	23.90		7.54	7.54		32.95	32.95		56.0	59.8		3.93	3.92		5.22	5.20		11	
10/11/2012	10:12	Fine	Middle	2.0	25.20	25.20	25.20	7.42	7.42	7.42	32.57	32.57	32.57	56.5	57.3	58.1	3.87	3.92	3.97	2.63	2.51	2.54	6	5.00
	10:14		Middle	2.0	25.20	25.20		7.42	7.42		32.57	32.57		58.5	59.9		4.00	4.09		2.53	2.47		4	
12/11/2012	11:35	Fine	Middle	1.5	24.80	24.80	24.70	7.50	7.50	7.51	32.60	32.60	32.61	55.7	55.4	55.8	3.85	3.83	3.86	3.44	3.50	3.48	6	6.00
	11:37		Middle	1.5	24.60	24.60		7.51	7.51		32.61	32.61		56.3	55.6		3.90	3.85		3.48	3.49		6	
14/11/2012	10:40	Fine	Middle	2.0	24.80	24.80	24.80	7.51	7.51	7.51	32.79	32.79	32.79	60.7	60.9	61.4	4.20	4.22	4.25	2.74	2.97	2.85	4	4.00
	10:42		Middle	2.0	24.80	24.80		7.51	7.51		32.79	32.79		61.7	62.1		4.28	4.31		2.81	2.88		4	
17/11/2012	1:33	Cloudy	Middle	2.5	23.90	23.90	23.80	7.92	7.92	7.96	32.21	32.21	32.20	65.3	65.1	65.0	4.59	4.58	4.57	1.49	1.47	1.46	8	7.50
	1:35		Middle	2.5	23.70	23.70		7.99	7.99		32.18	32.18		64.8	64.6		4.56	4.55		1.45	1.44		7	
19/11/2012	4:34	Cloudy	Middle	2.0	23.50	23.50	23.25	7.79	7.79	7.79	32.39	32.39	32.28	56.2	56.0	58.0	4.05	4.04	4.04	0.81	0.79	0.78	<2	<2
	4:36		Middle	2.0	23.00	23.00		7.78	7.78		32.16	32.16		59.9	59.7		4.03	4.02		0.77	0.75		<2	
22/11/2012	20:27	Cloudy	Middle	2.0	24.50	24.50	24.40	8.91	8.91	8.77	32.46	32.46	32.47	55.1	54.9	54.8	3.81	3.80	3.80	2.53	2.50	2.50	5	5.00
	20:30		Middle	2.0	24.30	24.30		8.63	8.63		32.47	32.47		54.7	54.6		3.79	3.79		2.49	2.47		5	
24/11/2012	22:46	Cloudy	Middle	2.5	23.00	23.00	22.80	7.95	7.95	7.93	32.56	32.56	32.56	52.5	52.4	52.3	3.75	3.74	3.74	2.54	2.51	2.50	<2	<2
	22:49		Middle	2.5	22.60	22.60		7.91	7.91		32.55	32.55		52.2	52.0		3.73	3.72		2.49	2.46		<2	
26/11/2012	23:53	Cloudy	Middle	2.0	22.80	22.80	22.50	7.77	7.77	7.76	32.70	32.70	32.69	54.3	54.1	54.0	3.93	3.92	3.92	1.34	1.31	1.30	6	6.00
	23:55		Middle	2.0	22.20	22.20		7.74	7.74		32.68	32.68		53.9	53.7		3.91	3.90		1.27	1.26		6	

Remarks:
 Single underline denotes exceedance over Action Level
 Double underline denotes exceedance over Limit Level



**Water Monitoring Result at C5e - Sun Hung Kai Centre
Mid-Ebb Tide**

Date	Time	Weather Condition	Sampling Depth		Water Temperature			pH			Salinity			DO Saturation			DO			Turbidity			Suspended Solids	
					°C			-			ppt			%			mg/L			NTU		mg/L		
			m	Value	Average	Value	Average	Value	Average	Value	Average	Value	Average	Value	Average	Value	Average	Value	Average	Value	Average	Value	Average	
29/10/2012	12:20	Cloudy	Middle	1.5	25.90	25.90	25.85	8.55	8.55	8.54	32.93	32.93	32.94	64.4	64.8	64.4	4.35	4.38	4.35	8.46	8.33	8.33	8	7.00
	12:22		Middle	1.5	25.80	25.80		8.52	8.52		32.95	32.95		64.2	64.1		4.34	4.33		8.26	8.26		6	
31/10/2012	14:06	Cloudy	Middle	1.5	24.60	24.60	24.55	8.55	8.55	8.54	31.66	31.66	31.66	66.9	69.4	68.2	4.66	4.83	4.75	9.98	10.00	<u>9.96</u>	13	13.00
	14:08		Middle	1.5	24.50	24.50		8.53	8.53		31.65	31.65		69.1	67.4		4.82	4.70		9.88	9.96		13	
3/11/2012	22:55	Cloudy	Middle	1.5	24.20	24.20	24.20	8.47	8.47	8.47	32.28	32.28	32.28	82.5	82.5	82.3	5.75	5.75	5.73	4.99	5.25	4.97	6	6.00
	22:56		Middle	1.5	24.20	24.20		8.47	8.47		32.28	32.28		82.5	81.5		5.75	5.68		4.85	4.77		6	
6/11/2012	0:05	Cloudy	Middle	1.5	24.30	24.30	24.30	8.26	8.26	8.26	32.12	32.12	32.12	78.4	78.9	78.3	5.59	5.52	5.50	3.57	3.96	3.71	3	3.50
	0:06		Middle	1.5	24.30	24.30		8.26	8.26		32.12	32.12		78.0	78.0		5.44	5.44		3.74	3.57		4	
8/11/2012	4:25	Cloudy	Middle	1.0	24.00	24.00	24.00	8.34	8.34	8.34	32.42	32.42	32.42	79.3	79.7	79.9	5.62	5.57	5.60	3.95	4.23	4.10	3	3.00
	4:26		Middle	1.0	24.00	24.00		8.34	8.34		32.42	32.42		80.1	80.5		5.60	5.62		4.26	3.97		3	
10/11/2012	9:30	Fine	Middle	1.5	25.90	25.90	25.90	8.23	8.23	8.23	31.90	31.90	31.90	70.4	70.3	70.5	4.77	4.76	4.77	5.37	5.21	5.19	6	5.50
	9:32		Middle	1.5	25.90	25.90		8.22	8.22		31.90	31.90		70.4	70.8		4.77	4.79		5.06	5.10		5	
12/11/2012	11:51	Fine	Middle	1.5	24.60	24.60	24.50	8.50	8.50	8.50	32.00	32.00	32.00	62.4	62.8	62.6	4.34	4.37	4.32	6.29	6.10	6.19	11	10.00
	11:53		Middle	1.5	24.40	24.40		8.50	8.50		32.00	32.00		62.5	62.6		4.28	4.29		6.15	6.22		9	
14/11/2012	13:50	Fine	Middle	1.5	25.60	25.60	25.60	8.38	8.38	8.39	32.12	32.12	32.12	64.5	64.8	64.0	4.40	4.41	4.36	6.54	6.47	6.44	4	4.50
	13:52		Middle	1.5	25.60	25.60		8.39	8.39		32.12	32.12		64.4	62.3		4.38	4.24		6.51	6.24		5	
* 17/11/2012	2:51	Cloudy	Middle	1.5	23.60	23.60	23.40	8.11	8.11	8.12	31.92	31.92	31.93	50.3	50.1	50.0	3.65	3.64	3.63	9.08	9.06	9.05	19	<u>18.50</u>
	2:53		Middle	1.5	23.20	23.20		8.12	8.12		31.94	31.94		49.9	49.8		3.62	3.62		9.04	9.03		18	
19/11/2012	3:50	Cloudy	Middle	1.0	22.90	22.90	22.90	8.58	8.58	8.58	31.72	31.72	31.72	66.3	66.7	66.6	4.76	4.78	4.80	3.73	3.60	3.64	3	2.50
	3:51		Middle	1.0	22.90	22.90		8.58	8.58		31.72	31.72		66.8	66.5		4.86	4.81		3.58	3.66		2	
22/11/2012	21:45	Cloudy	Middle	1.0	24.80	24.80	24.80	8.37	8.37	8.37	32.06	32.06	32.06	77.3	77.6	77.1	5.34	5.37	5.33	3.76	3.81	3.71	4	3.50
	21:46		Middle	1.0	24.80	24.80		8.37	8.37		32.06	32.06		77.0	76.4		5.34	5.28		3.63	3.65		3	
24/11/2012	0:40	Cloudy	Middle	1.0	22.40	22.40	22.40	8.50	8.50	8.50	31.65	31.65	31.65	69.9	69.7	69.3	5.09	5.10	5.47	3.71	3.47	3.74	3	3.00
	0:41		Middle	1.0	22.40	22.40		8.50	8.50		31.65	31.65		68.6	69.1		5.28	6.39		4.18	3.60		3	
26/11/2012	1:18	Cloudy	Middle	1.0	21.30	21.30	21.30	8.39	8.39	8.39	32.14	32.14	32.14	76.4	76.4	75.6	5.91	5.66	5.67	6.49	6.61	6.19	12	12.00
	1:19		Middle	1.0	21.30	21.30		8.39	8.39		32.13	32.13		75.3	74.1		5.64	5.47		5.79	5.87		12	

Remarks:
 Single underline denotes exceedance over Action Level
 Double underline denotes exceedance over Limit Level
 *Due to the blockage of road access to C5e and C5w on 17 Nov 2012 during ebb tide, the sample was taken in the alternative location- C5 under contingency plan and presented in C5e WQM result on 17 Nov 2012 during ebb tide



**Water Monitoring Result at C5w - Sun Hung Kai Centre
Mid-Ebb Tide**

Date	Time	Weather Condition	Sampling Depth		Water Temperature		pH			Salinity		DO Saturation		DO		Turbidity		Suspended Solids						
					°C		-		ppt		%		mg/L		NTU		mg/L							
			m	Value	Average	Value	Average	Value	Average	Value	Average	Value	Average	Value	Average	Value	Average	Value	Average					
29/10/2012	12:26	Cloudy	Middle	1.5	25.90	25.90	25.90	8.44	8.44	8.44	32.86	32.86	32.86	65.5	66.2	66.1	4.42	4.47	4.46	7.29	7.58	7.49	14	13.50
	12:28		Middle	1.5	25.90	25.90		8.44	8.44		32.86	32.86		66.4	66.3		4.48	4.47		7.73	7.37		13	
31/10/2012	14:10	Cloudy	Middle	1.5	24.50	24.50	24.55	8.51	8.51	8.51	31.57	31.57	31.58	69.0	69.4	68.1	4.77	4.80	4.76	10.80	10.60	<u>10.90</u>	18	<u>18.00</u>
	14:12		Middle	1.5	24.60	24.60		8.51	8.51		31.59	31.59		65.9	67.9		4.77	4.70		11.30	10.90		18	
3/11/2012	23:05	Cloudy	Middle	1.5	24.50	24.50	24.50	8.44	8.44	8.44	32.22	32.22	32.22	78.9	80.0	79.1	5.48	5.55	5.49	3.71	3.93	3.67	5	5.00
	23:06		Middle	1.5	24.50	24.50		8.44	8.44		32.22	32.22		79.9	77.5		5.55	5.38		3.53	3.49		5	
6/11/2012	0:11	Cloudy	Middle	1.5	24.40	24.40	24.40	8.26	8.26	8.26	32.17	32.17	32.17	75.3	76.0	75.2	5.24	5.29	5.24	3.07	3.00	3.04	3	3.50
	0:12		Middle	1.5	24.40	24.40		8.26	8.26		32.17	32.17		75.4	74.1		5.25	5.16		2.98	3.09		4	
8/11/2012	4:37	Cloudy	Middle	1.0	24.00	24.00	24.00	8.35	8.35	8.35	32.51	32.51	32.52	84.3	84.3	83.8	6.16	6.16	5.99	3.54	3.51	3.40	6	6.00
	4:38		Middle	1.0	24.00	24.00		8.35	8.35		32.52	32.52		83.4	83.3		5.83	5.82		3.33	3.22		6	
10/11/2012	9:35	Fine	Middle	1.5	25.70	25.70	25.75	8.25	8.25	8.26	32.09	32.09	32.09	64.5	66.7	65.9	4.52	4.53	4.51	5.21	5.20	5.22	7	6.50
	9:37		Middle	1.5	25.80	25.80		8.26	8.26		32.08	32.08		66.3	66.1		4.51	4.49		5.27	5.20		6	
12/11/2012	11:55	Fine	Middle	1.5	24.70	24.70	24.65	8.26	8.26	8.26	31.92	31.92	31.92	66.6	65.6	66.2	4.61	4.55	4.62	4.28	4.38	4.29	6	6.50
	11:57		Middle	1.5	24.60	24.60		8.26	8.26		31.91	31.91		67.4	65.2		4.78	4.52		4.30	4.19		7	
14/11/2012	13:55	Fine	Middle	1.5	25.50	25.50	25.50	8.29	8.29	8.29	30.83	30.83	30.84	63.7	64.1	63.5	4.34	4.37	4.33	4.43	4.13	4.17	3	3.00
	13:57		Middle	1.5	25.50	25.50		8.29	8.29		30.84	30.84		63.8	62.4		4.35	4.26		4.14	3.96		3	
* 17/11/2012	-	-	Middle	-	-	-	-	-	-	-	-	-	-	-	-	-	-	-	-	-	-	-	-	-
	-		Middle	-	-	-		-	-		-	-		-	-		-	-		-	-		-	
19/11/2012	3:58	Cloudy	Middle	1.0	23.10	23.10	23.10	8.44	8.43	8.43	31.75	31.75	31.75	57.6	57.8	57.5	4.47	4.50	4.48	7.17	7.31	6.97	11	11.00
	3:59		Middle	1.0	23.10	23.10		8.43	8.43		31.75	31.75		57.6	57.0		4.51	4.45		6.80	6.59		11	
22/11/2012	21:52	Cloudy	Middle	1.0	25.10	25.10	25.10	8.37	8.37	8.37	31.73	31.73	31.73	82.7	83.1	82.2	5.70	5.74	5.67	4.29	4.21	4.13	3	3.00
	21:53		Middle	1.0	25.10	25.10		8.37	8.37		31.73	31.73		82.9	80.0		5.73	5.50		4.09	3.92		3	
24/11/2012	0:45	Cloudy	Middle	1.0	22.60	22.60	22.60	8.35	8.35	8.35	31.97	31.97	31.97	51.9	52.4	52.3	3.82	3.79	3.80	3.18	2.59	2.94	2	2.00
	0:46		Middle	1.0	22.60	22.60		8.35	8.35		31.97	31.97		52.2	52.5		3.81	3.78		3.08	2.91		2	
26/11/2012	1:26	Cloudy	Middle	1.0	21.40	21.40	21.40	8.17	8.17	8.16	32.16	32.16	32.16	58.8	59.4	58.7	4.39	4.37	4.37	2.86	2.89	2.84	3	2.50
	1:27		Middle	1.0	21.40	21.40		8.15	8.15		32.16	32.16		58.5	58.1		4.34	4.37		2.82	2.77		2	

Remarks:

Single underline denotes exceedance over Action Level

Double underline denotes exceedance over Limit Level

*Due to the blockage of road access to C5e and C5w on 17 Nov 2012 during ebb tide, the sample was taken in the alternative location- C5 under contingency plan and presented in C5e WQM result on 17 Nov 2012 during ebb tide



**Water Monitoring Result at WSD 21 - Wan Chai
Mid-Ebb Tide**

Date	Time	Weather Condition	Sampling Depth		Water Temperature		pH			Salinity		DO Saturation		DO		Turbidity		Suspended Solids						
					°C		-		ppt		%		mg/L		NTU		mg/L							
			m	Value	Average	Value	Average	Value	Average	Value	Average	Value	Average	Value	Average	Value	Average	Value	Average					
29/10/2012	11:59	Cloudy	Middle	2.0	26.50	26.50	26.50	7.57	7.57	7.57	32.87	32.87	32.87	65.7	65.5	65.4	4.40	4.39	4.39	2.44	2.58	2.53	7	7.00
	12:02		Middle	2.0	26.50	26.50		7.57	7.57		32.87	32.87		65.3	65.1		4.38	4.37		2.48	2.62		7	
31/10/2012	11:10	Cloudy	Middle	2.0	25.10	25.10	25.10	7.63	7.63	7.63	32.57	32.57	32.58	59.8	61.0	61.2	4.12	4.21	4.22	5.37	5.39	5.39	5	5.00
	11:12		Middle	2.0	25.10	25.10		7.63	7.63		32.58	32.58		61.3	62.5		4.23	4.32		5.41	5.37		5	
3/11/2012	22:40	Cloudy	Middle	3.0	24.10	24.10	23.90	7.61	7.61	7.62	32.46	32.46	32.53	61.3	61.0	60.9	4.33	4.31	4.31	3.70	3.68	3.67	8	8.00
	22:42		Middle	3.0	23.70	23.70		7.62	7.62		32.59	32.59		60.8	60.5		4.30	4.28		3.66	3.64		8	
6/11/2012	0:22	Cloudy	Middle	2.0	24.20	24.20	24.05	7.53	7.53	7.53	32.72	32.72	32.72	58.4	58.2	58.1	4.08	4.07	4.07	2.27	2.24	2.23	4	3.50
	0:24		Middle	2.0	23.90	23.90		7.53	7.53		32.72	32.72		58.0	57.9		4.06	4.05		2.21	2.18		3	
8/11/2012	5:54	Cloudy	Middle	1.5	24.10	24.10	24.05	7.58	7.58	7.58	32.51	32.51	32.51	56.6	56.4	56.3	4.00	3.97	3.98	8.57	8.54	<u>8.53</u>	16	<u>17.00</u>
	5:56		Middle	1.5	24.00	24.00		7.58	7.58		32.51	32.51		56.2	56.1		3.98	3.98		8.51	8.48		18	
10/11/2012	9:33	Fine	Middle	2.0	25.70	25.70	25.70	7.50	7.50	7.50	32.68	32.68	32.68	61.8	62.2	62.2	4.20	4.22	4.23	5.08	5.53	5.32	8	8.00
	9:35		Middle	2.0	25.70	25.70		7.50	7.50		32.68	32.68		62.2	62.6		4.25	4.25		5.37	5.29		8	
12/11/2012	11:03	Fine	Middle	1.5	24.90	24.90	24.80	7.51	7.51	7.52	32.74	32.74	32.75	56.3	56.1	56.9	3.87	3.86	3.92	4.95	5.02	4.99	8	7.50
	11:05		Middle	1.5	24.70	24.70		7.52	7.52		32.75	32.75		57.9	57.4		3.99	3.96		4.94	5.06		7	
14/11/2012	11:03	Fine	Middle	2.0	24.90	24.90	24.90	7.55	7.55	7.55	32.93	32.93	32.93	62.5	62.6	62.9	4.31	4.32	4.34	3.83	3.87	3.82	10	11.00
	11:05		Middle	2.0	24.90	24.90		7.55	7.55		32.93	32.93		63.1	63.3		4.36	4.37		3.88	3.70		12	
17/11/2012	2:34	Cloudy	Middle	1.0	23.40	23.40	23.25	8.02	8.02	8.03	31.90	31.90	31.97	50.5	50.3	50.2	3.68	3.66	3.66	10.16	10.13	<u>10.11</u>	13	<u>14.00</u>
	2:36		Middle	1.0	23.10	23.10		8.03	8.03		32.03	32.03		50.1	50.0		3.65	3.65		10.08	10.07		15	
19/11/2012	3:45	Cloudy	Middle	1.5	22.80	22.80	22.65	8.22	8.22	8.23	31.43	31.43	31.44	53.4	53.2	53.1	3.77	3.76	3.76	4.37	4.34	4.34	4	4.50
	3:47		Middle	1.5	22.50	22.50		8.24	8.24		31.44	31.44		53.0	52.8		3.75	3.74		4.33	4.31		5	
22/11/2012	19:42	Cloudy	Middle	1.5	24.10	24.10	24.00	8.93	8.93	8.90	32.66	31.66	32.39	58.7	58.6	58.5	4.17	4.16	4.15	7.07	7.03	7.03	10	9.50
	19:44		Middle	1.5	23.90	23.90		8.86	8.86		32.61	32.61		58.3	58.2		4.14	4.13		7.01	6.99		9	
24/11/2012	21:42	Cloudy	Middle	2.0	23.00	23.00	22.90	8.08	8.08	8.08	32.58	32.58	32.59	58.6	58.4	58.3	4.21	4.20	4.20	5.16	5.14	5.13	4	4.00
	21:44		Middle	2.0	22.80	22.80		8.08	8.08		32.59	32.59		58.2	58.1		4.19	4.19		5.12	5.11		4	
26/11/2012	23:15	Cloudy	Middle	1.5	22.20	22.20	22.00	7.97	7.97	7.93	32.96	32.96	32.93	68.7	68.5	68.4	4.25	4.24	4.24	2.16	2.13	2.13	5	5.50
	23:17		Middle	1.5	21.80	21.80		7.88	7.88		32.90	32.90		68.3	68.1		4.23	4.22		2.11	2.10		6	




Remarks:
Single underline denotes exceedance over Action Level
Double underline denotes exceedance over Limit Level









**Water Monitoring Result at WSD19 - Sheung Wan
Mid-Ebb Tide**




Date	Time	Weather Condition	Sampling Depth		Water Temperature		pH			Salinity		DO Saturation		DO		Turbidity		Suspended Solids						
					°C		-		ppt		%		mg/L		NTU		mg/L							
			m	Value	Average	Value	Average	Value	Average	Value	Average	Value	Average	Value	Average	Value	Average	Value	Average					
29/10/2012	11:40	Cloudy	Middle	3.0	25.90	25.90	25.90	8.45	8.45	8.44	33.04	33.04	33.05	82.5	83.4	82.3	5.56	5.62	5.55	13.90	14.20	<u>13.73</u>	12	11.50
	11:42		Middle	3.0	25.90	25.90		8.43	8.43		33.05	33.05		82.2	81.1		5.54	5.47		13.20	13.60		11	
31/10/2012	13:33	Cloudy	Middle	2.0	24.40	24.40	24.30	8.37	8.37	8.36	32.02	32.02	32.03	81.7	81.3	81.3	5.70	5.67	5.67	11.40	11.80	<u>11.73</u>	16	<u>16.00</u>
	13:35		Middle	2.0	24.20	24.20		8.34	8.34		32.04	32.04		81.3	80.9		5.67	5.65		11.90	11.80		16	
3/11/2012	22:25	Cloudy	Middle	2.0	24.20	24.20	24.20	8.38	8.38	8.38	32.23	32.23	32.23	84.1	84.4	83.5	5.87	5.89	5.83	7.34	7.98	7.45	10	10.00
	22:26		Middle	2.0	24.20	24.20		8.38	8.38		32.23	32.23		83.2	82.1		5.81	5.73		7.26	7.21		10	
6/11/2012	23:45	Cloudy	Middle	2.0	24.00	24.00	24.00	8.27	8.27	8.27	32.05	32.05	32.05	81.8	82.1	81.5	5.74	5.76	5.72	4.56	4.65	4.51	7	6.50
	23:46		Middle	2.0	24.00	24.00		8.27	8.27		32.05	32.05		81.4	80.6		5.71	5.66		4.34	4.50		6	
8/11/2012	4:00	Cloudy	Middle	1.5	23.90	23.90	23.90	8.30	8.30	8.30	32.34	32.34	32.34	87.9	88.8	88.3	6.16	6.22	6.18	3.86	4.00	3.81	3	3.00
	4:01		Middle	1.5	23.90	23.90		8.30	8.30		32.34	32.34		88.3	88.0		6.19	6.16		3.79	3.60		3	
10/11/2012	9:02	Fine	Middle	3.0	25.30	25.30	25.30	8.32	8.32	8.32	32.32	32.32	32.32	82.4	82.9	82.8	5.64	5.67	5.67	7.09	7.08	7.14	9	8.50
	9:04		Middle	3.0	25.30	25.30		8.32	8.32		32.31	32.31		83.0	83.0		5.67	5.68		7.07	7.32		8	
12/11/2012	11:20	Fine	Middle	2.0	24.10	24.10	24.10	8.32	8.32	8.31	32.32	32.32	32.34	70.7	70.2	70.6	4.94	4.90	4.93	8.24	8.02	<u>8.14</u>	11	11.50
	11:22		Middle	2.0	24.10	24.10		8.30	8.30		32.35	32.35		70.7	70.9		4.94	4.95		8.13	8.15		12	
14/11/2012	13:24	Fine	Middle	2.5	24.70	24.70	24.70	8.34	8.34	8.34	31.98	31.98	31.98	82.9	82.8	82.9	6.10	6.09	6.10	8.74	8.54	<u>8.48</u>	8	7.50
	13:26		Middle	2.5	24.70	24.70		8.34	8.34		31.98	31.98		82.8	82.9		6.09	6.10		8.49	8.14		7	
17/11/2012	1:50	Cloudy	Middle	1.5	23.30	23.30	23.30	8.29	8.29	8.29	32.20	32.20	32.20	91.2	91.0	91.2	6.45	6.44	6.46	8.85	8.88	<u>8.91</u>	8	9.00
	1:51		Middle	1.5	23.30	23.30		8.29	8.29		32.20	32.20		90.8	91.8		6.43	6.50		9.15	8.75		10	
19/11/2012	3:20	Cloudy	Middle	1.5	22.80	22.80	22.80	8.29	8.29	8.29	32.36	32.36	32.36	85.9	86.9	86.3	6.17	6.21	6.18	5.03	5.02	5.01	5	5.00
	3:21		Middle	1.5	22.80	22.80		8.29	8.29		32.36	32.36		86.2	86.0		6.17	6.18		5.21	4.76		5	
22/11/2012	22:50	Cloudy	Middle	1.5	24.90	24.90	24.90	8.31	8.31	8.31	32.28	32.28	32.28	90.4	91.3	89.9	6.22	6.34	6.25	5.14	4.94	4.96	4	4.50
	22:51		Middle	1.5	24.90	24.90		8.31	8.31		32.28	32.28		88.1	89.8		6.10	6.34		4.95	4.82		5	
24/11/2012	1:15	Cloudy	Middle	1.5	22.50	22.50	22.50	8.33	8.33	8.33	32.63	32.63	32.63	88.2	88.7	88.4	6.32	6.37	6.39	4.82	4.86	4.73	5	5.00
	1:16		Middle	1.5	22.50	22.50		8.33	8.33		32.63	32.63		88.6	88.2		6.54	6.34		4.41	4.83		5	
26/11/2012	2:13	Cloudy	Middle	1.5	21.50	21.50	21.50	8.40	8.40	8.40	32.39	32.39	32.39	84.3	84.5	84.1	6.59	6.79	6.75	4.04	4.29	4.07	5	5.50
	2:14		Middle	1.5	21.50	21.50		8.40	8.40		32.39	32.39		84.3	83.3		6.84	6.78		3.97	3.99		6	




Remarks:
Single underline denotes exceedance over Action Level
Double underline denotes exceedance over Limit Level

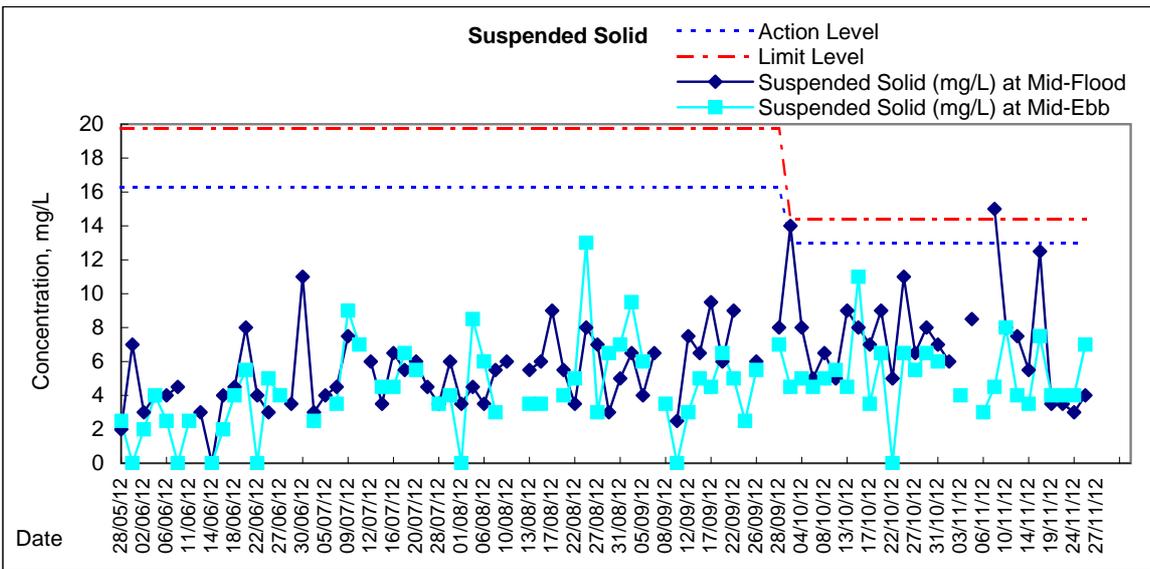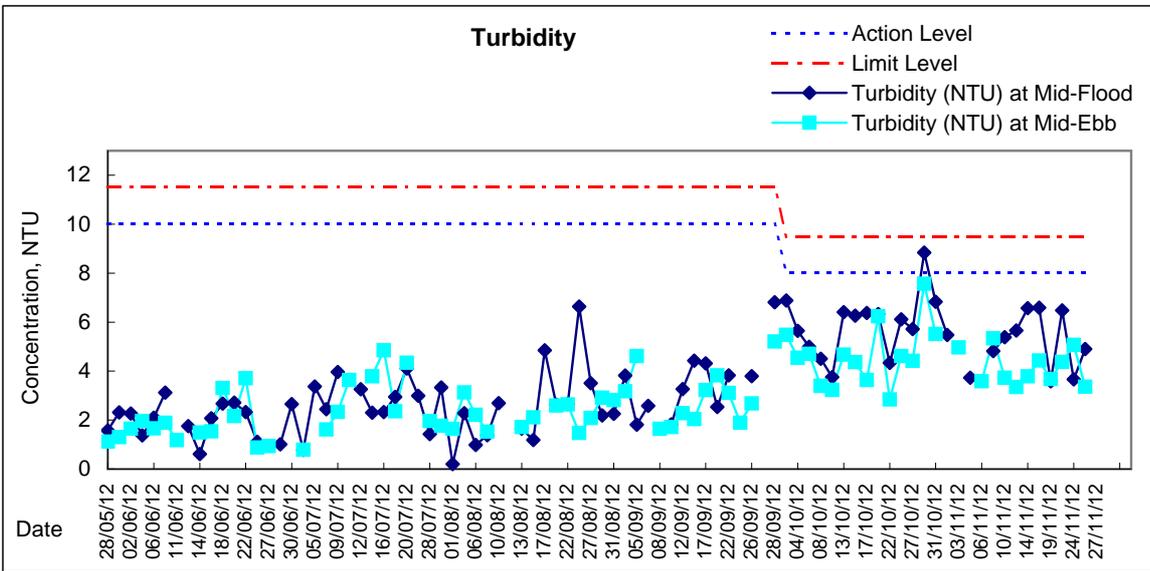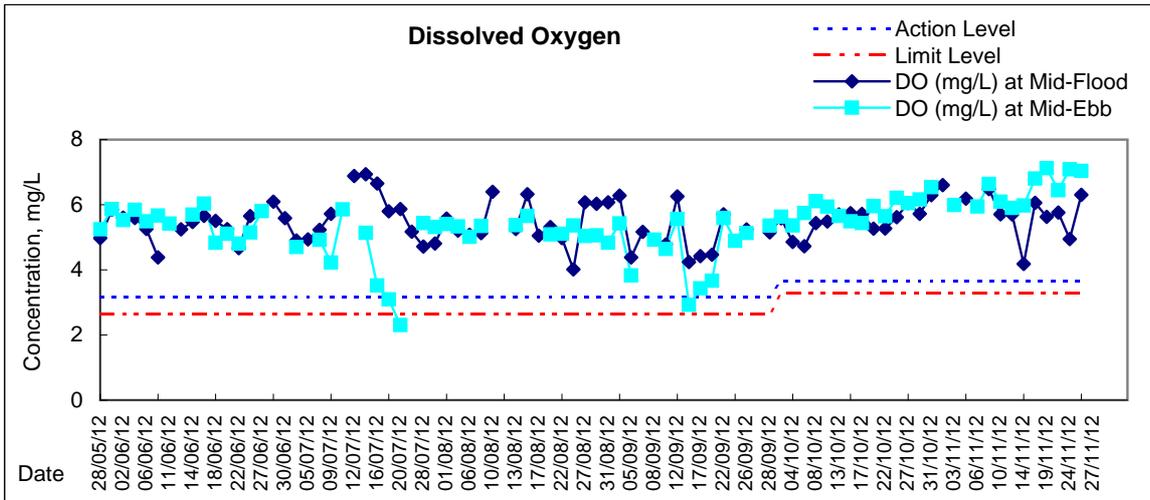

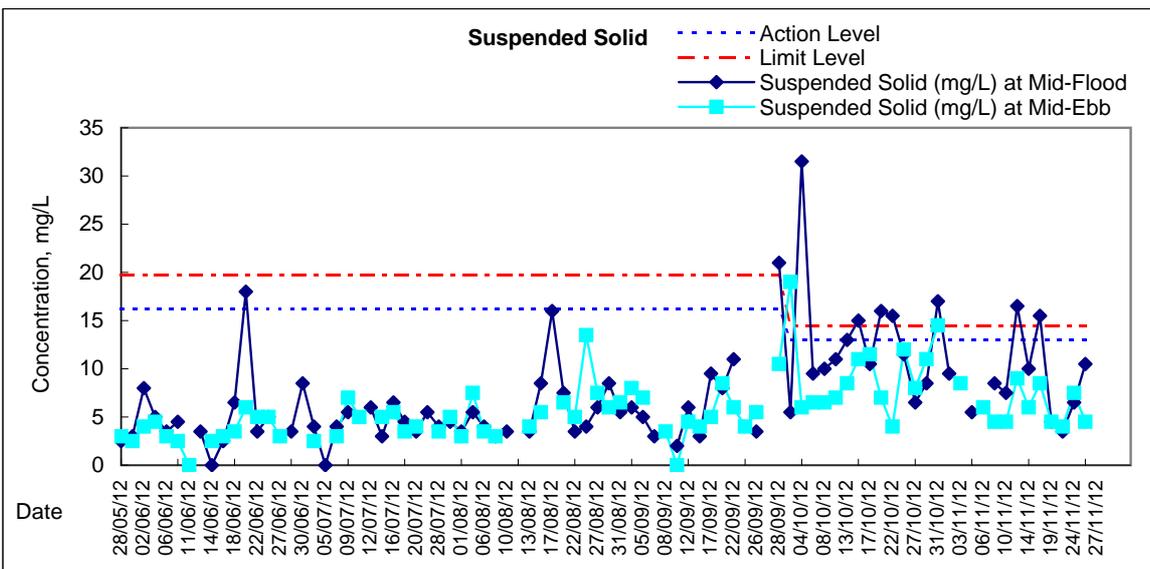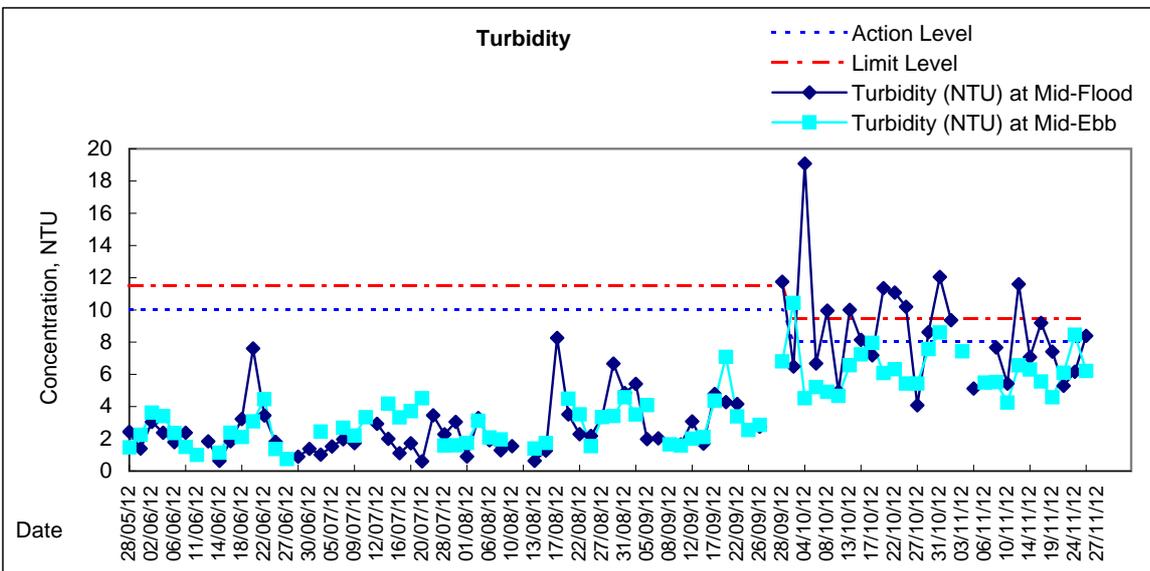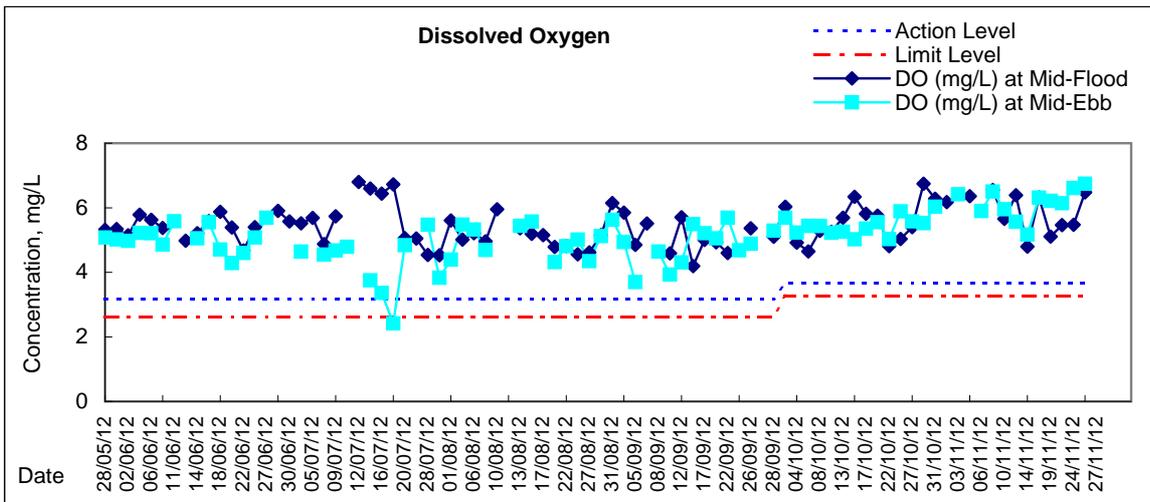

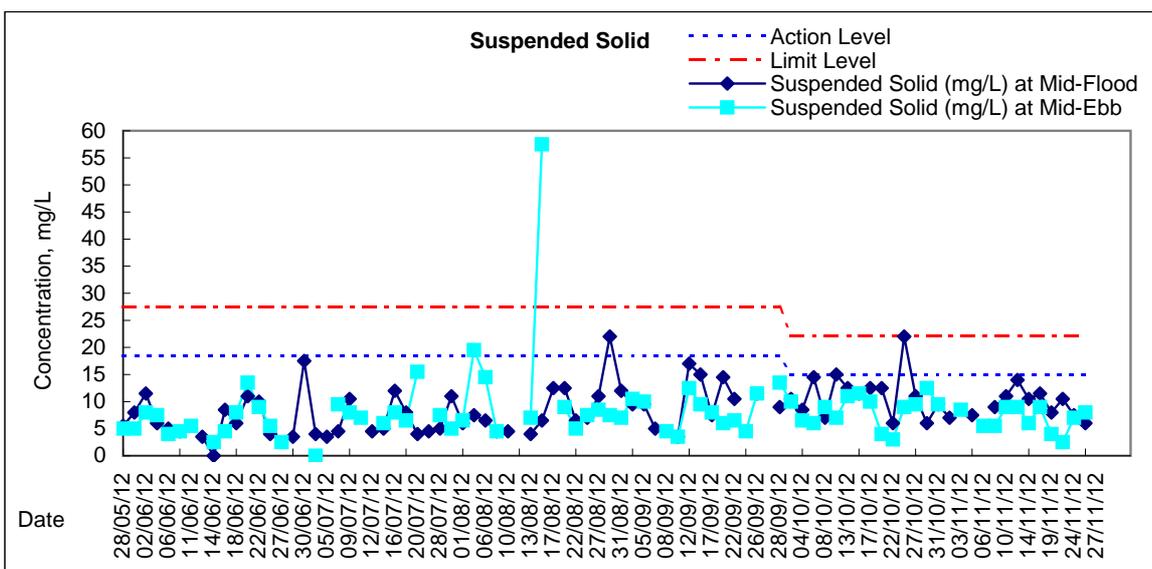
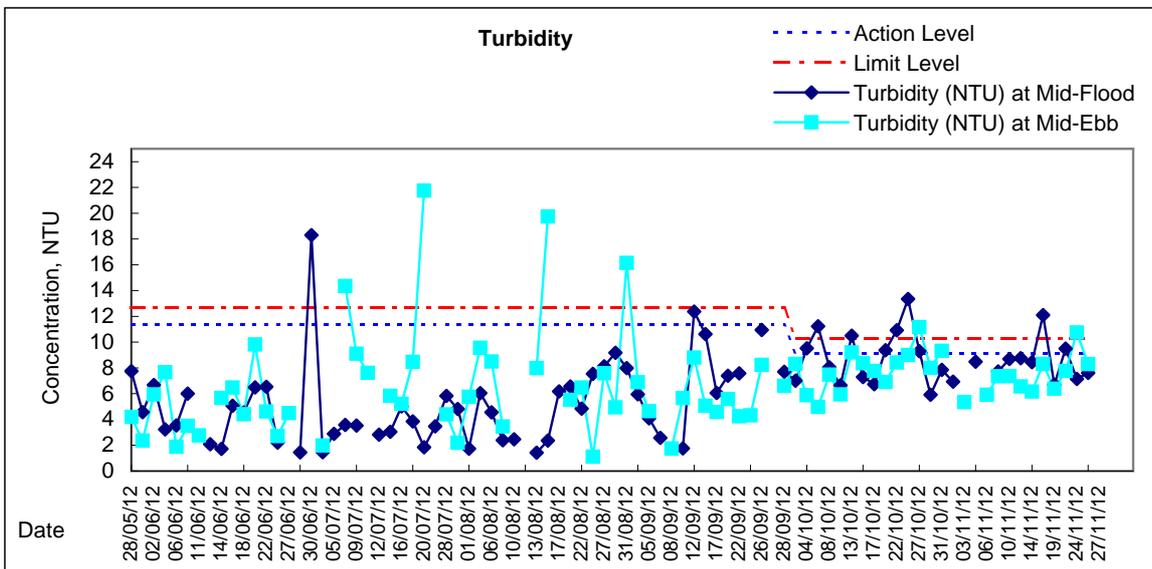
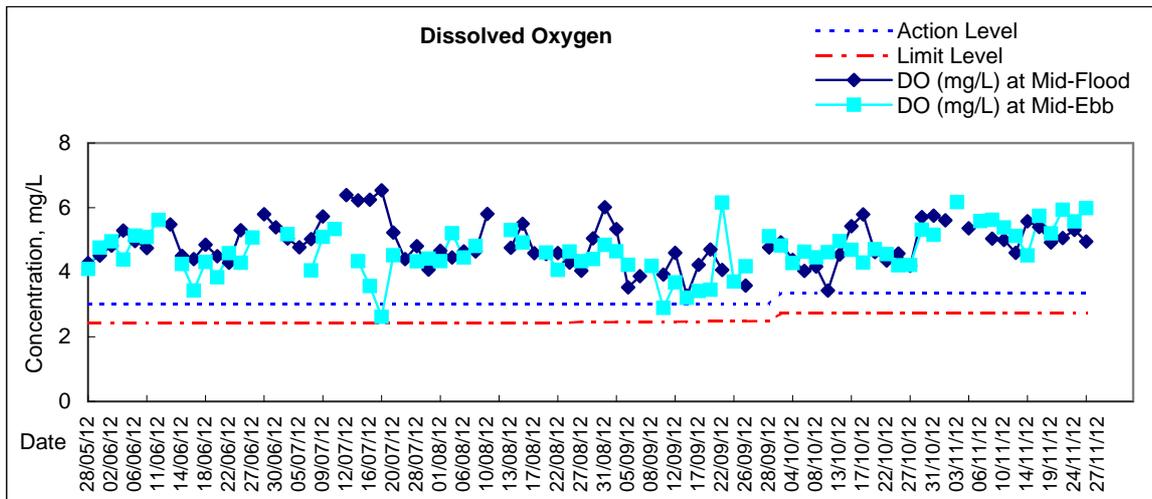


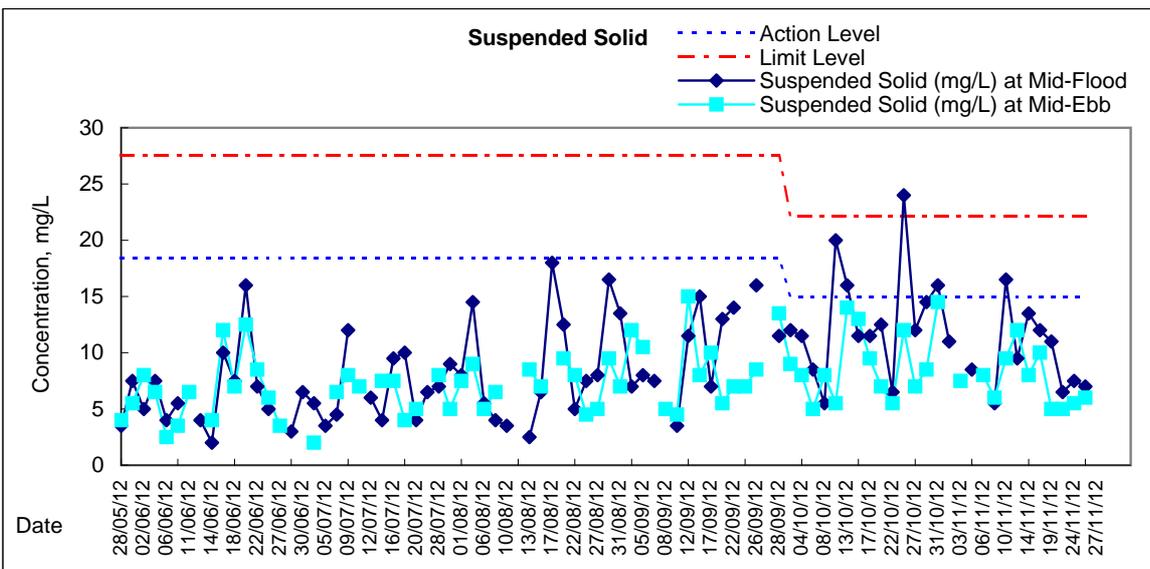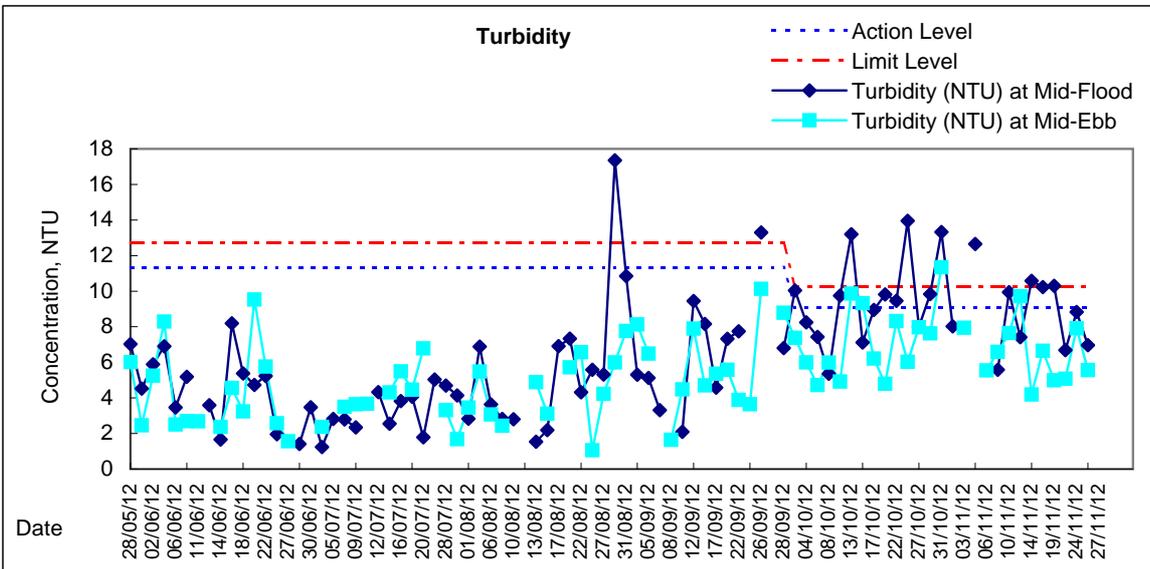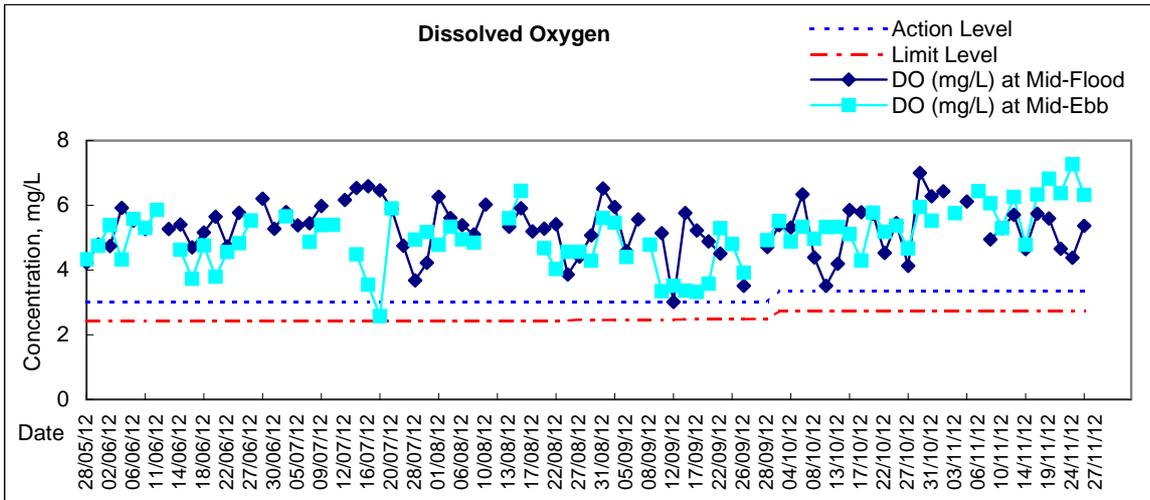

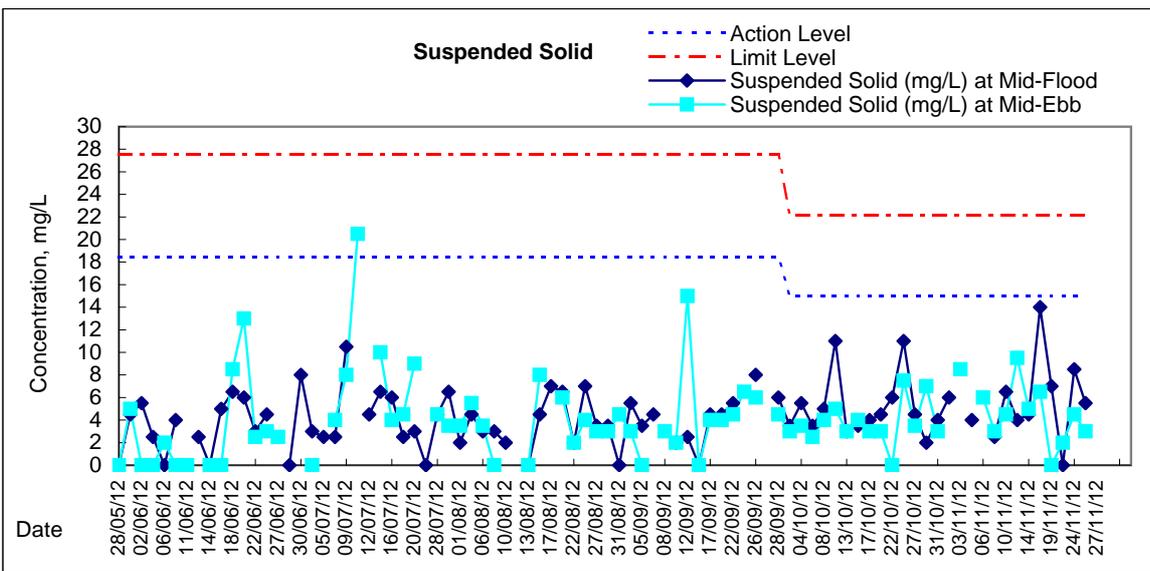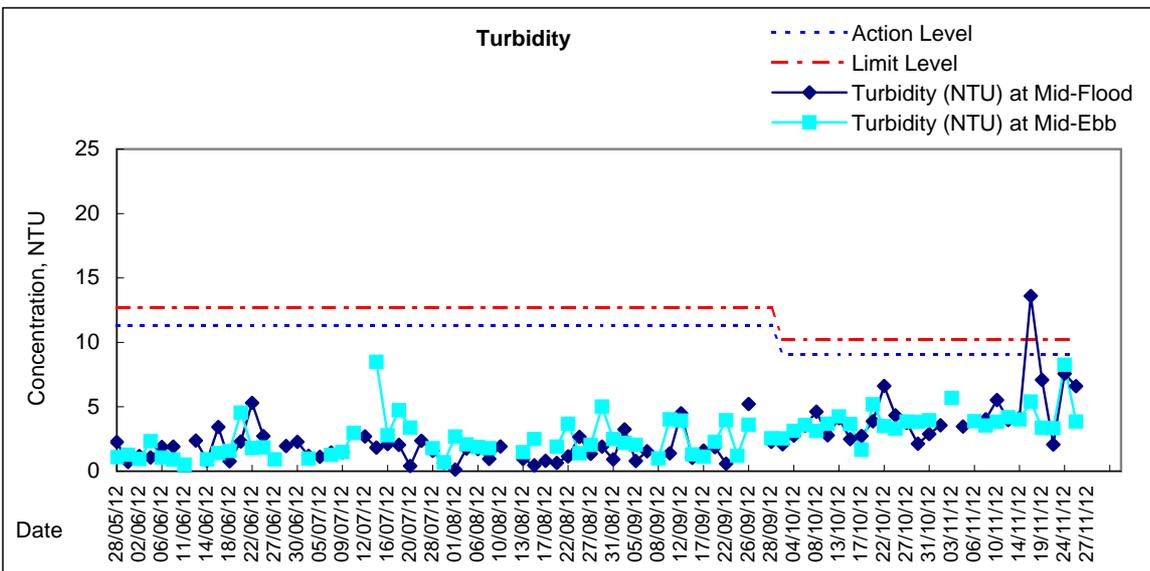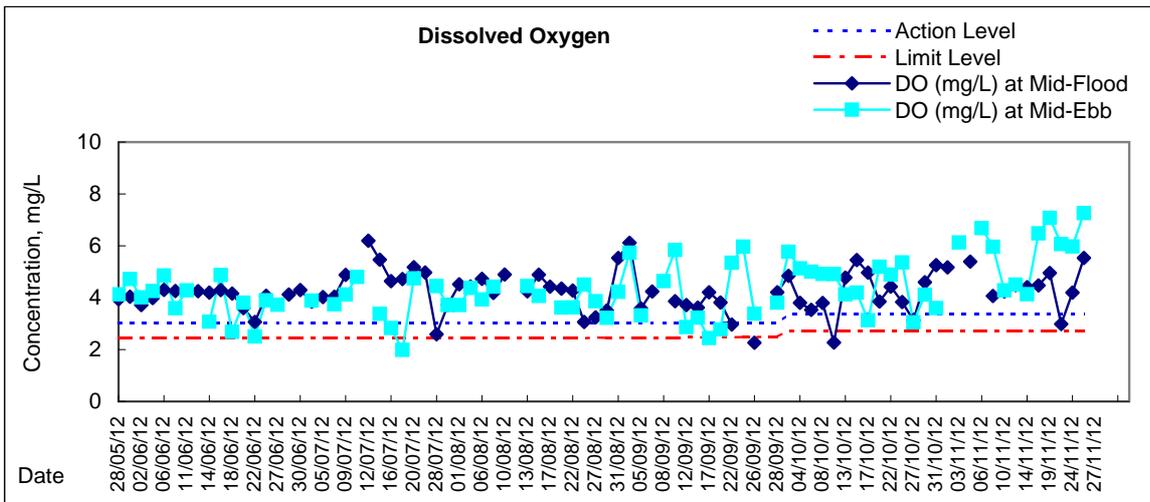






Graphic Presentation of Water Quality Result of C5e - SHKC (Eastern)

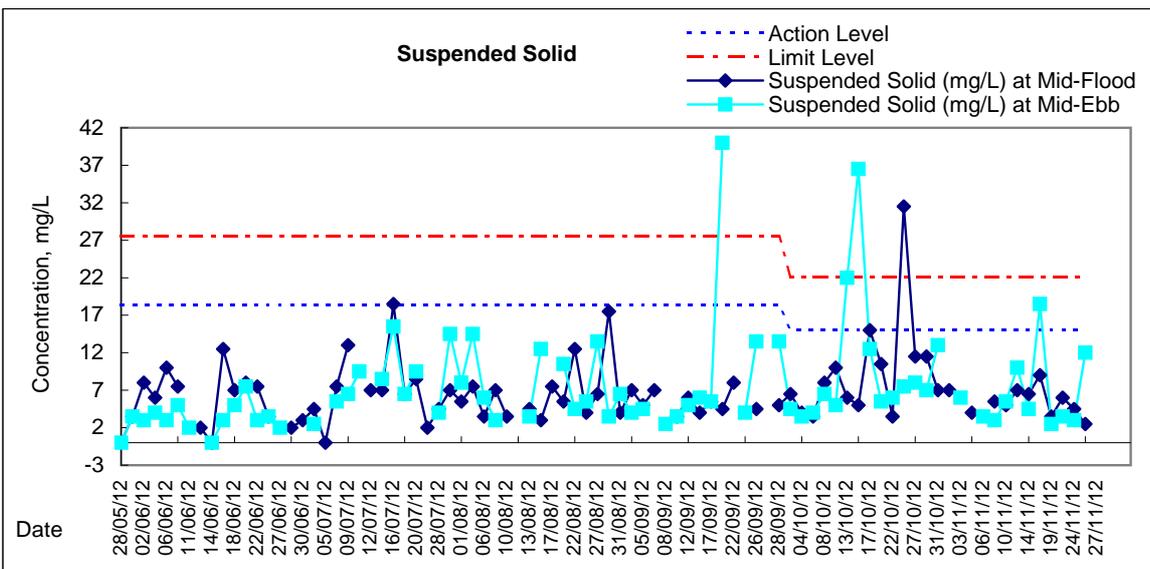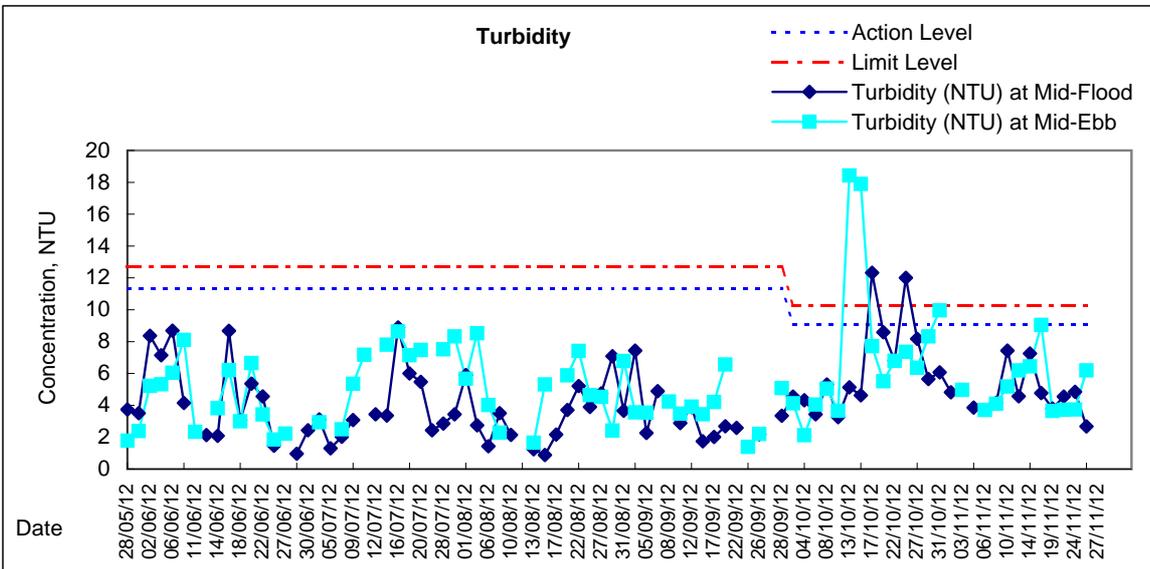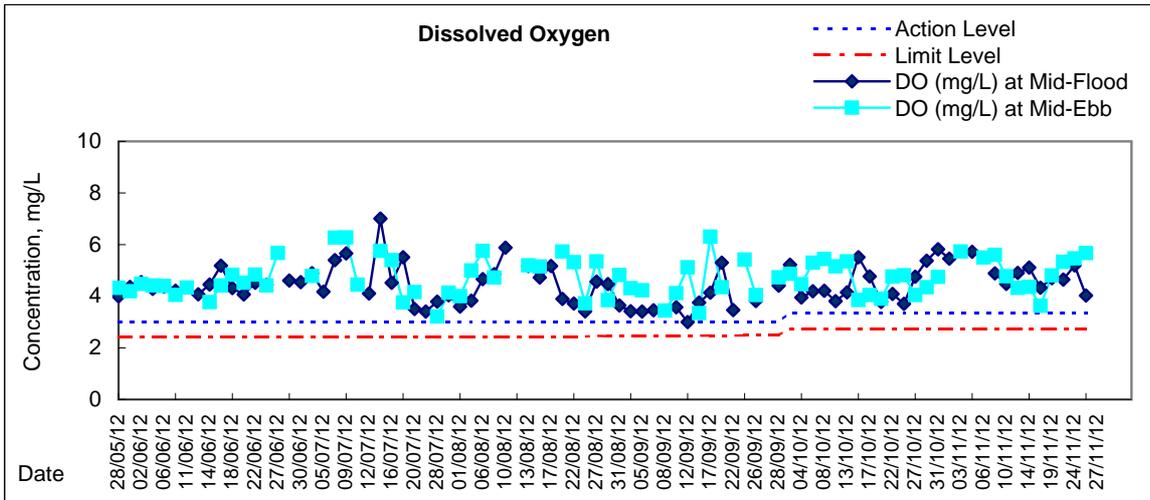









Graphic Presentation of Water Quality Result of C5w - SHKC (Western)

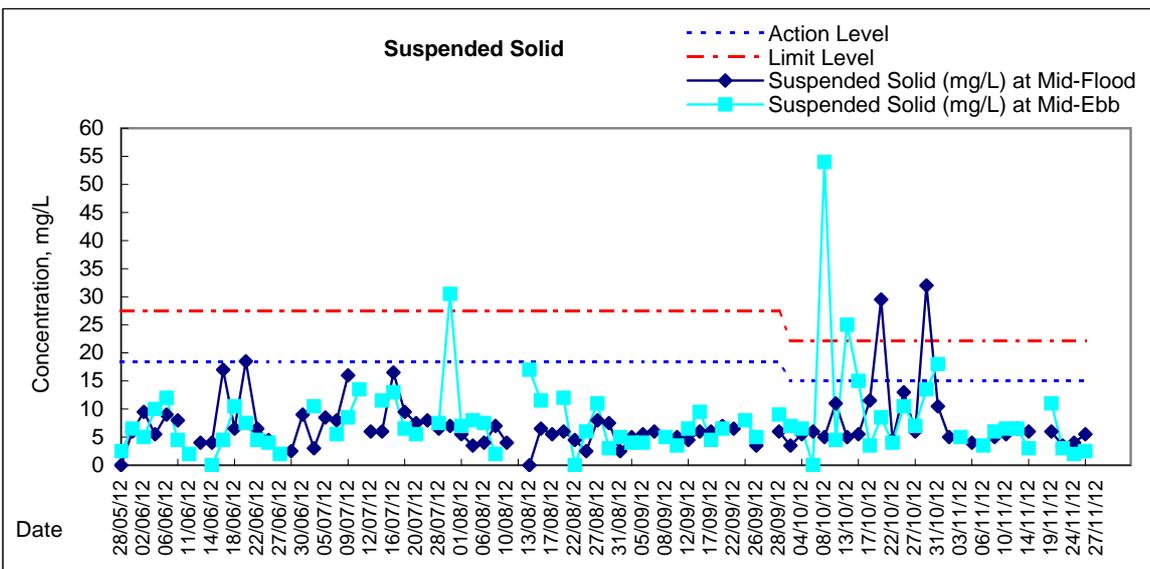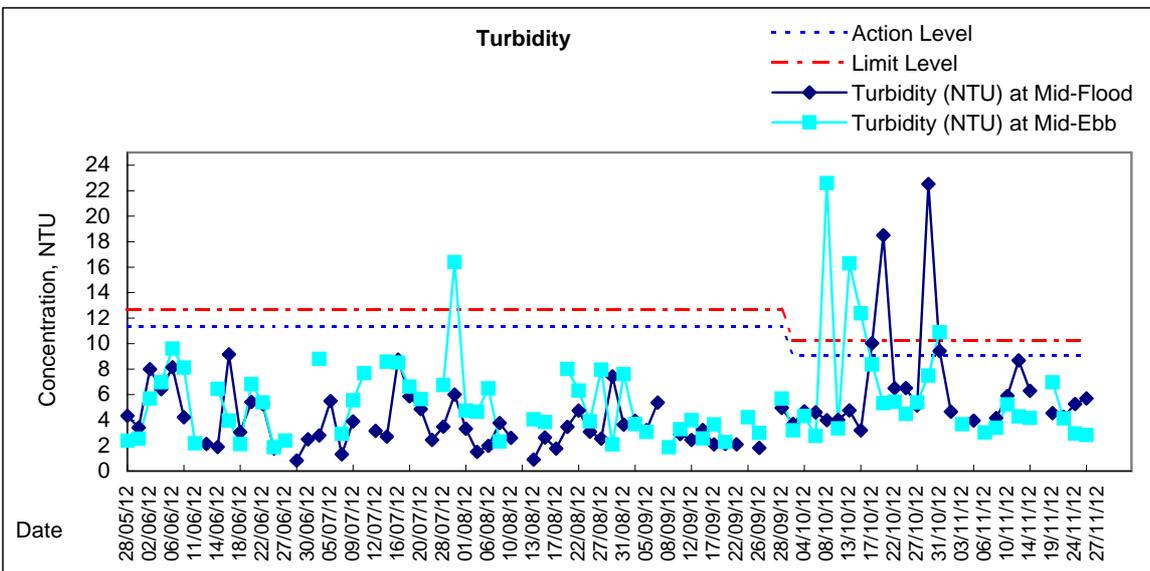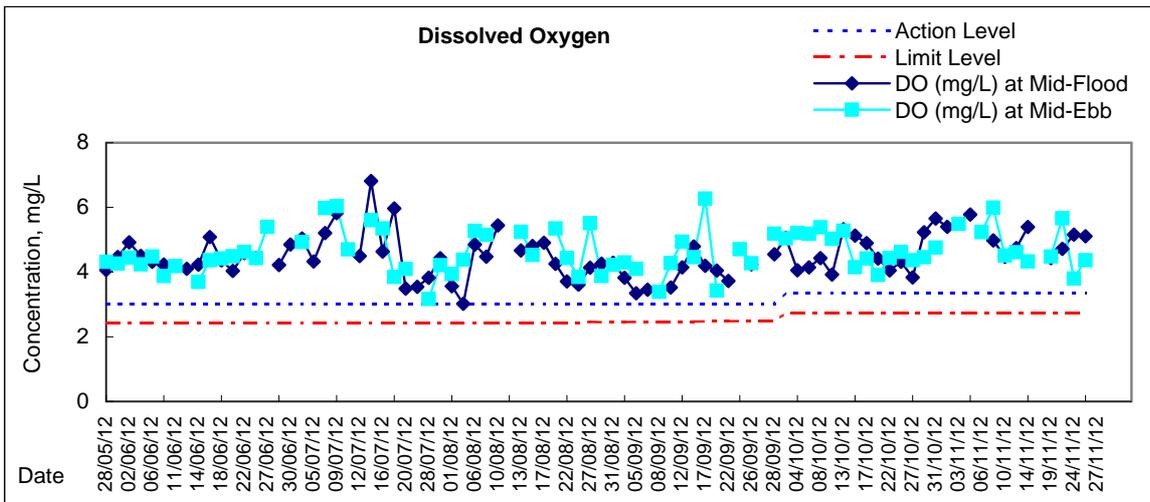









Graphic Presentation of Water Quality Result of WSD21 - Wan Chai

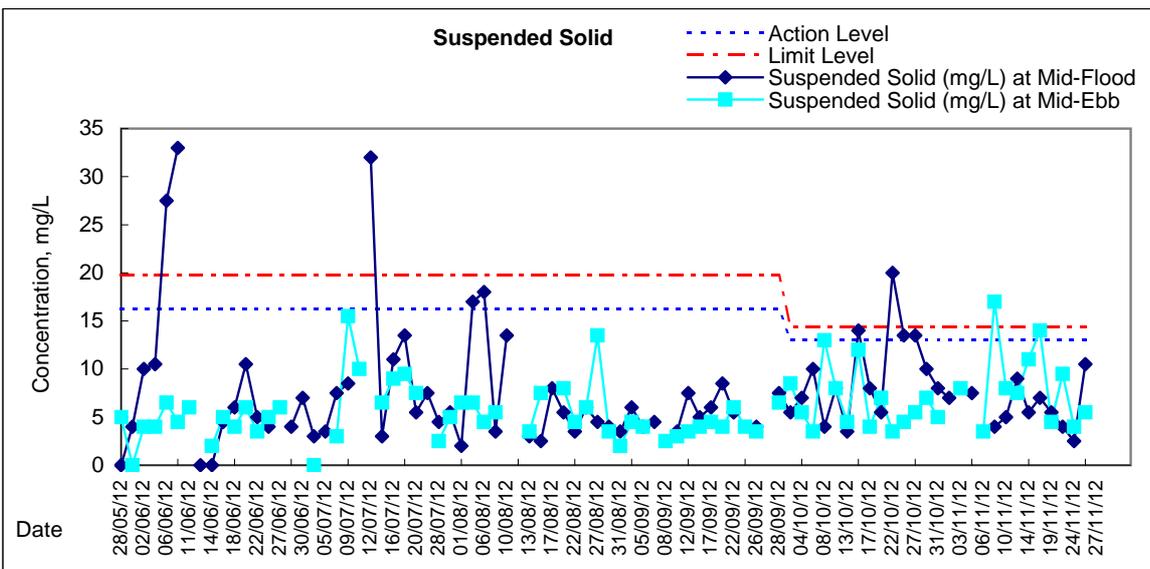
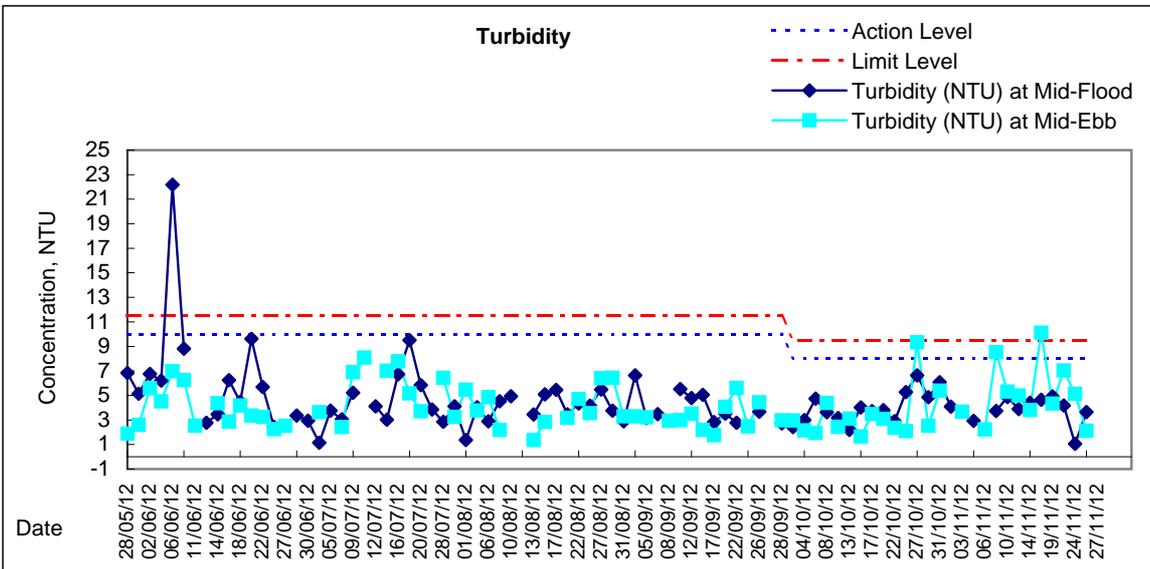
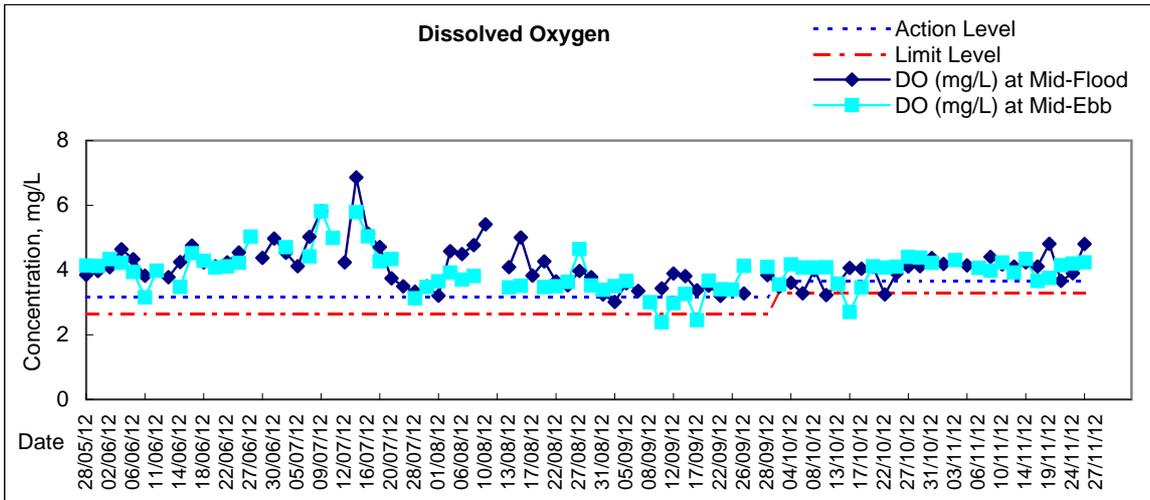


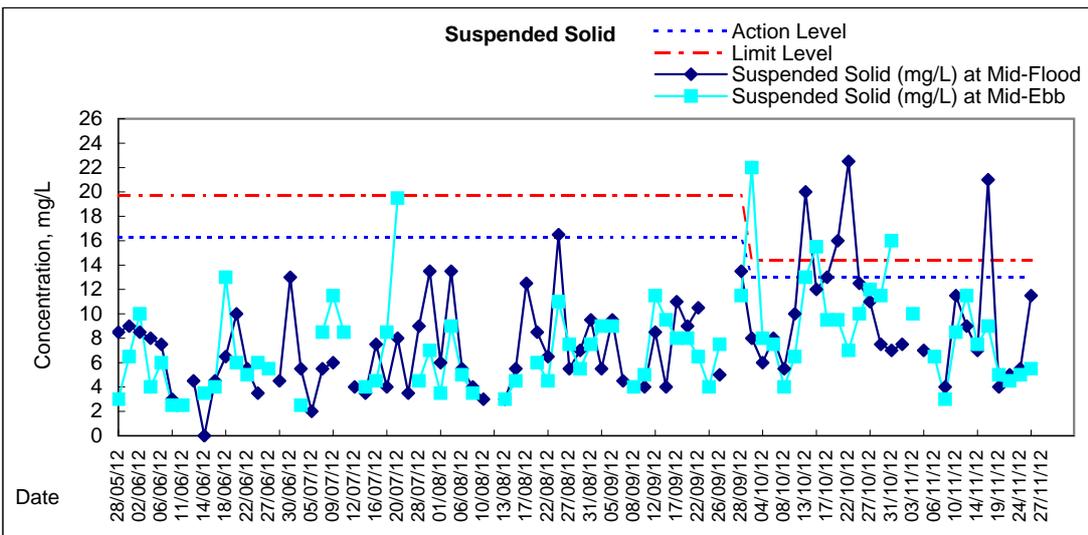
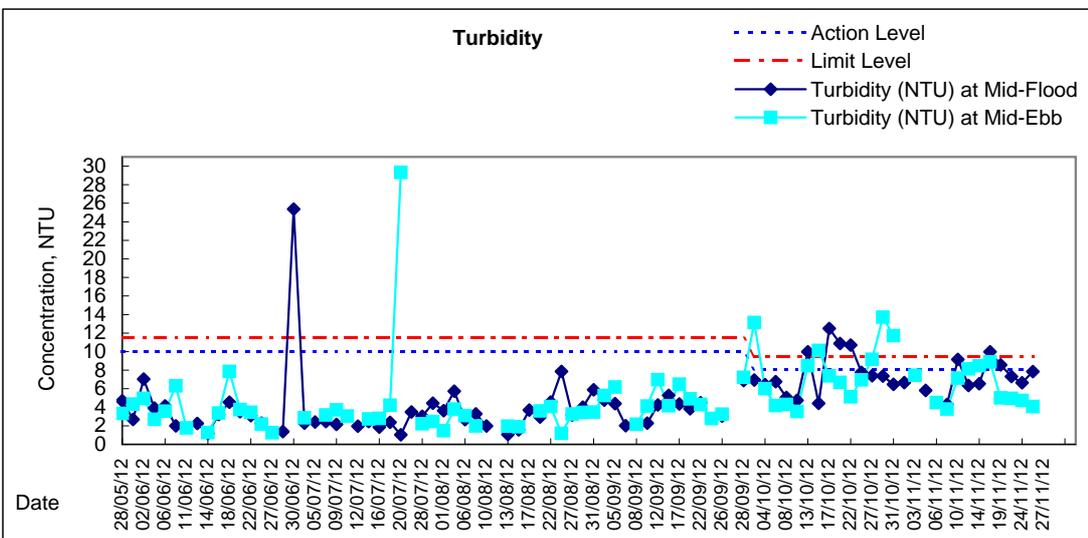
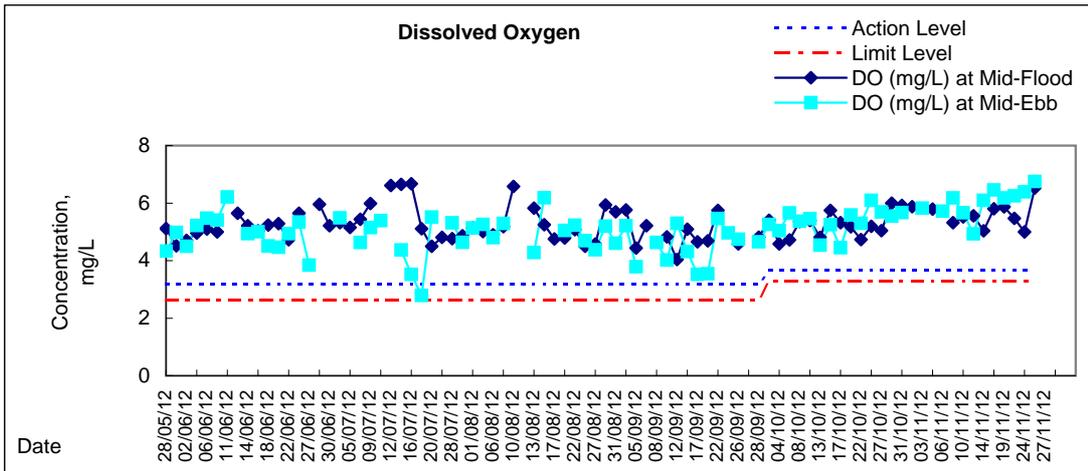





Graphic Presentation of Water Quality Result of C1 - HKCEC

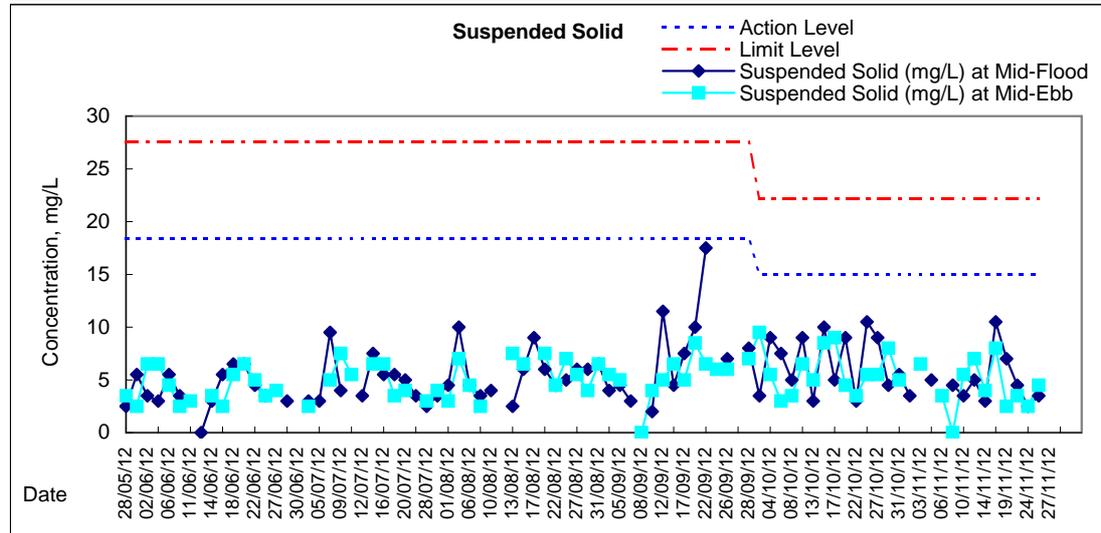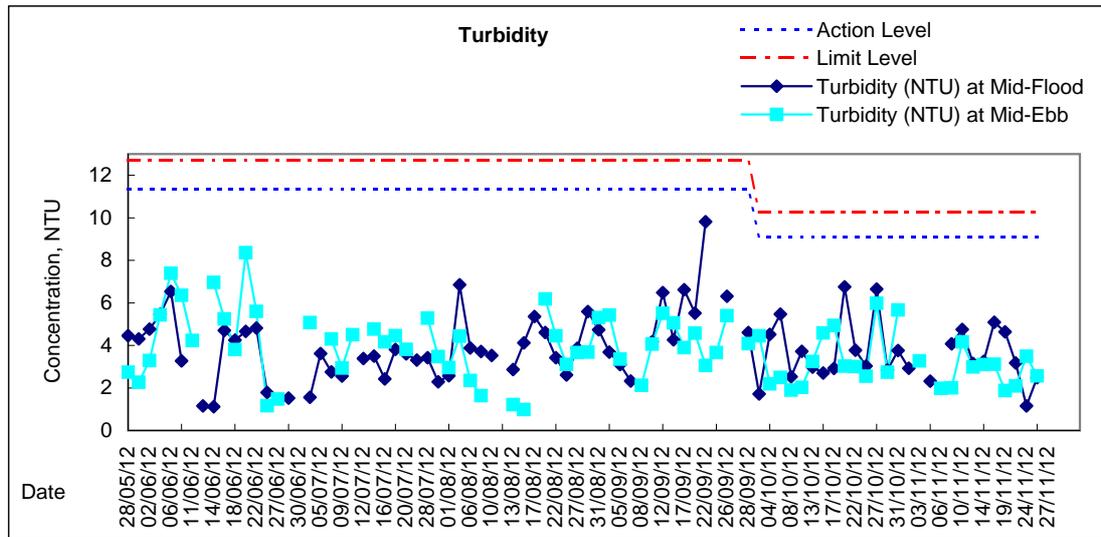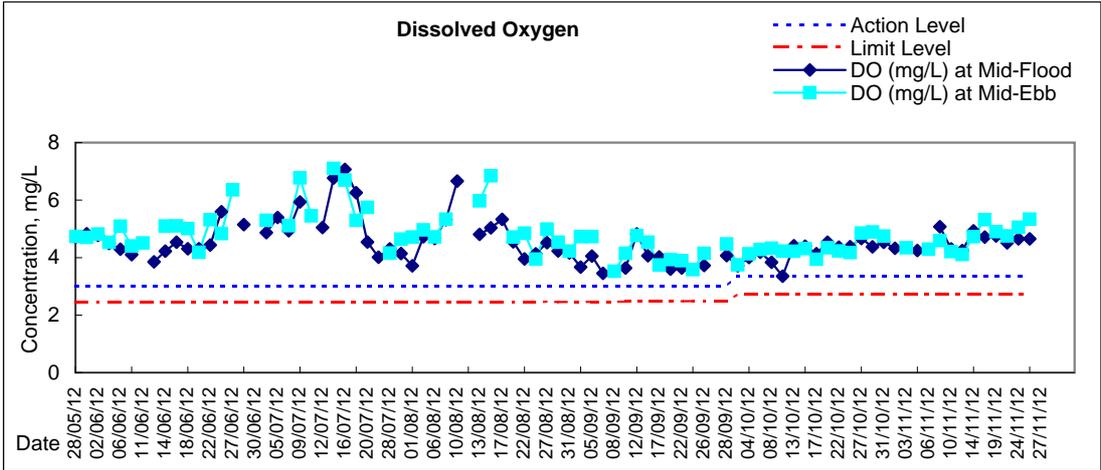

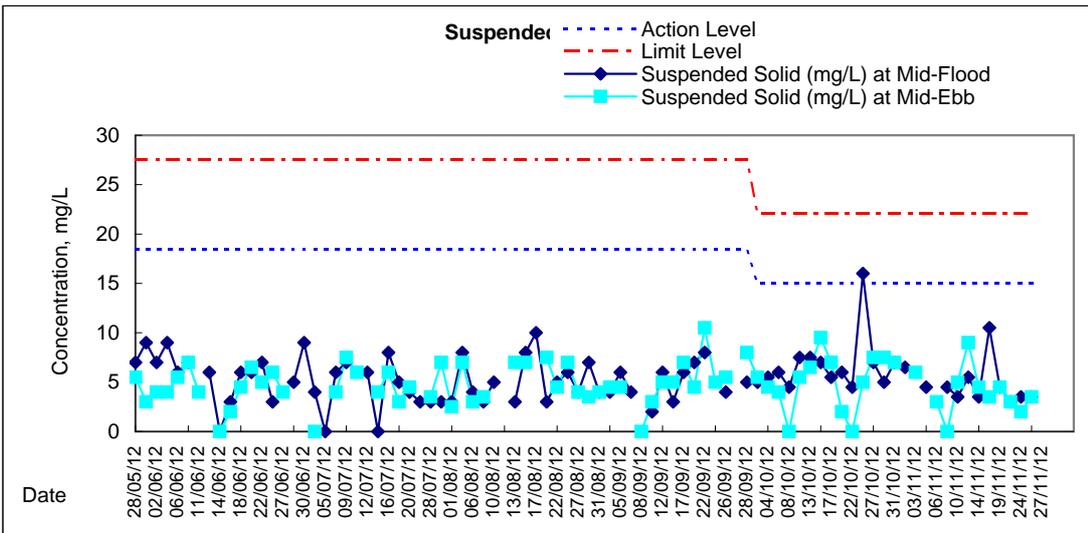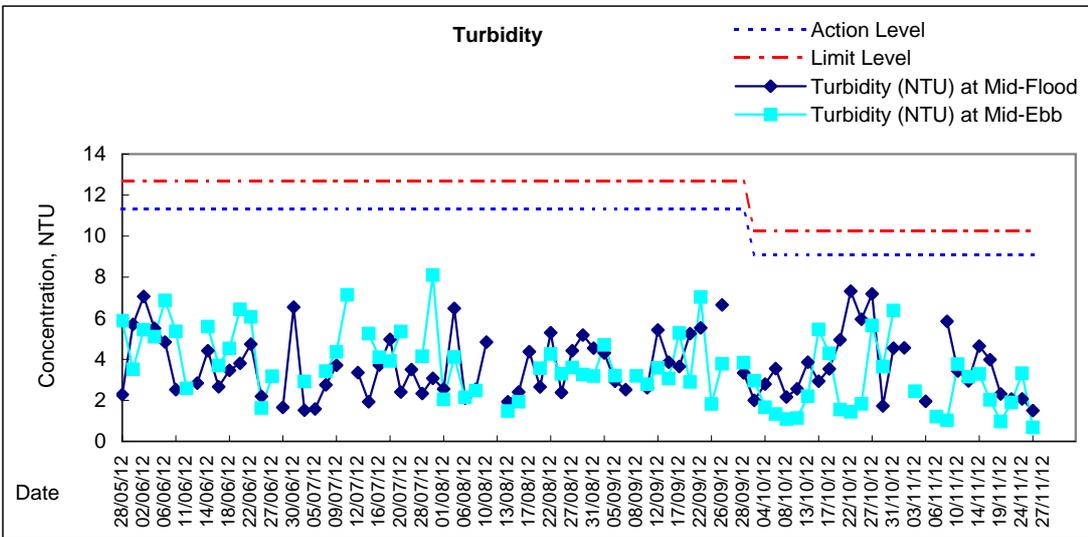
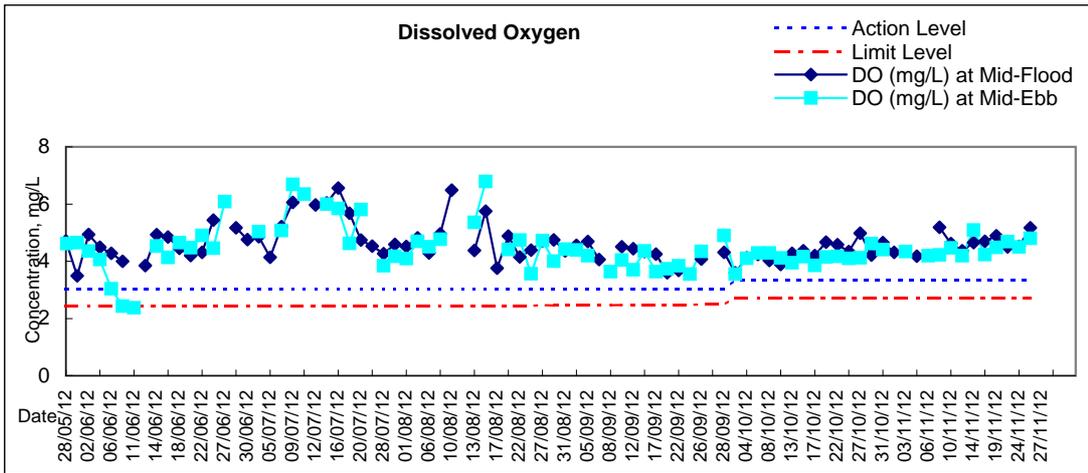


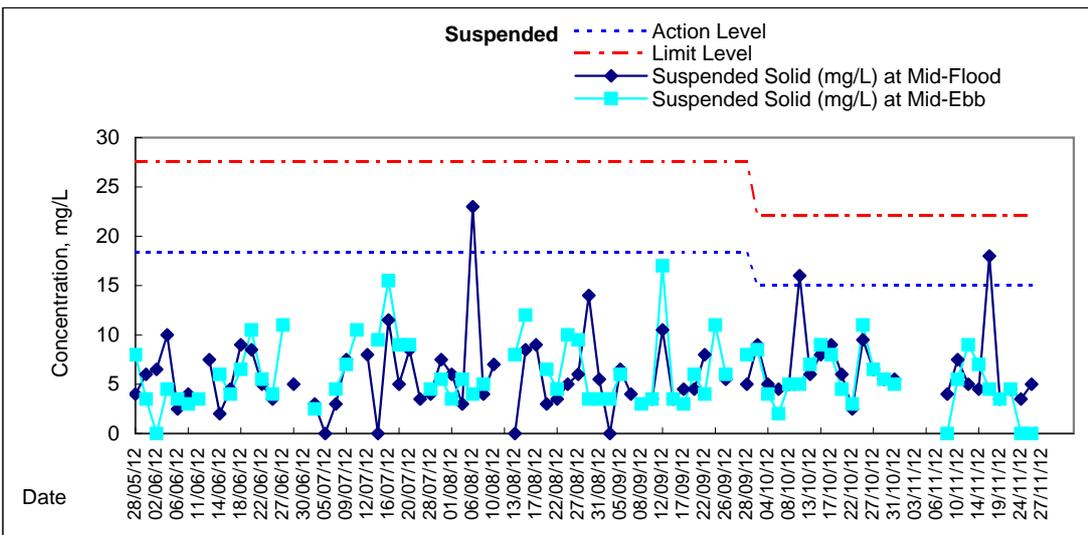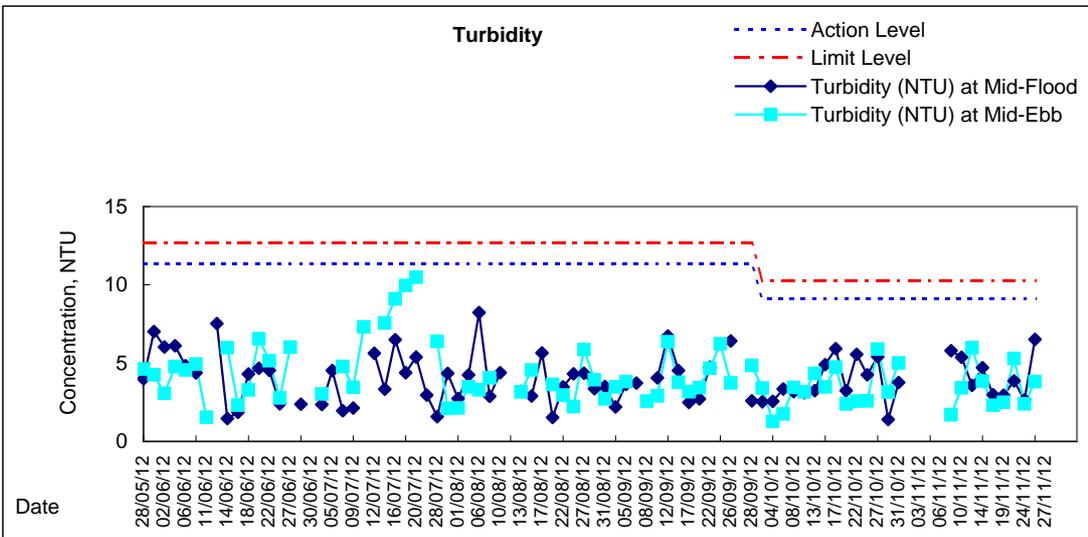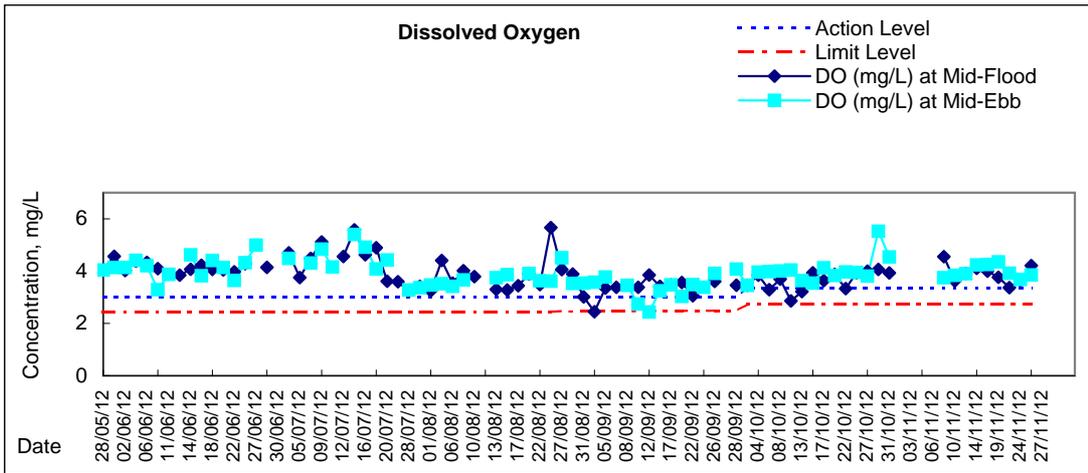

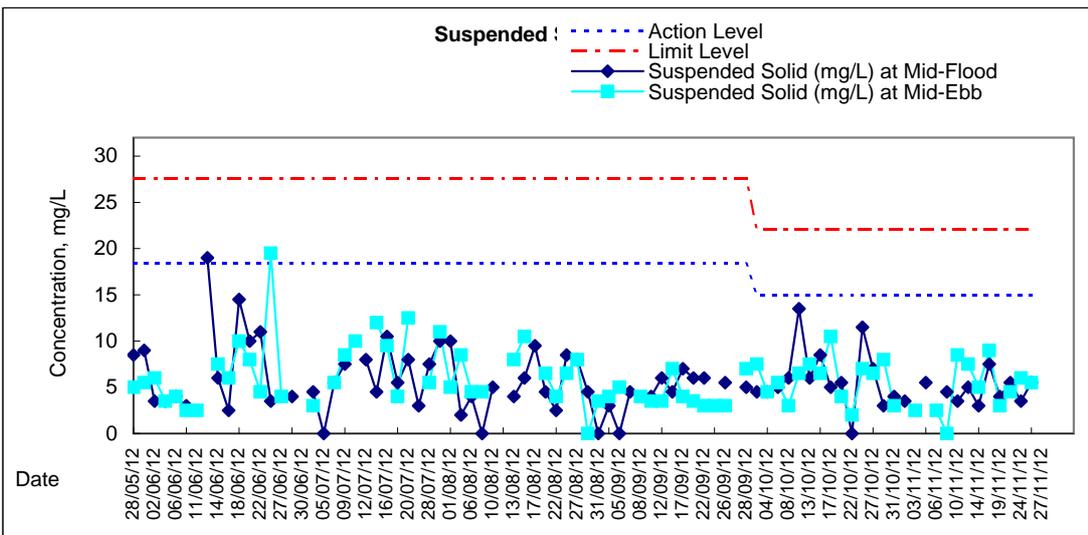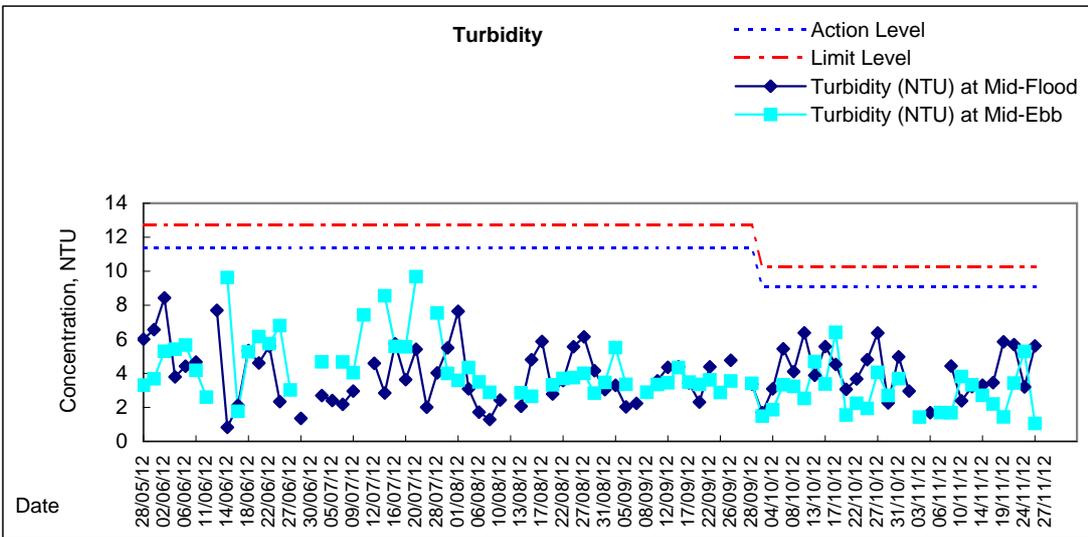
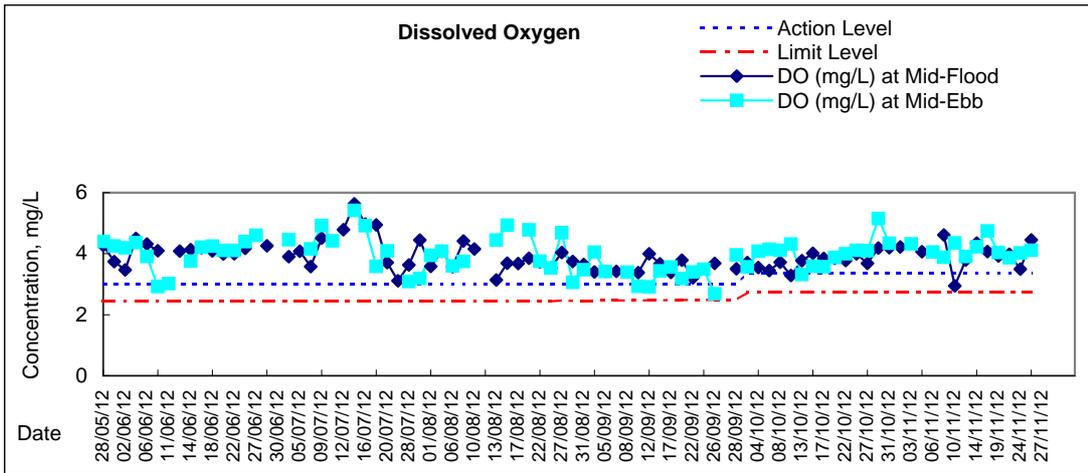


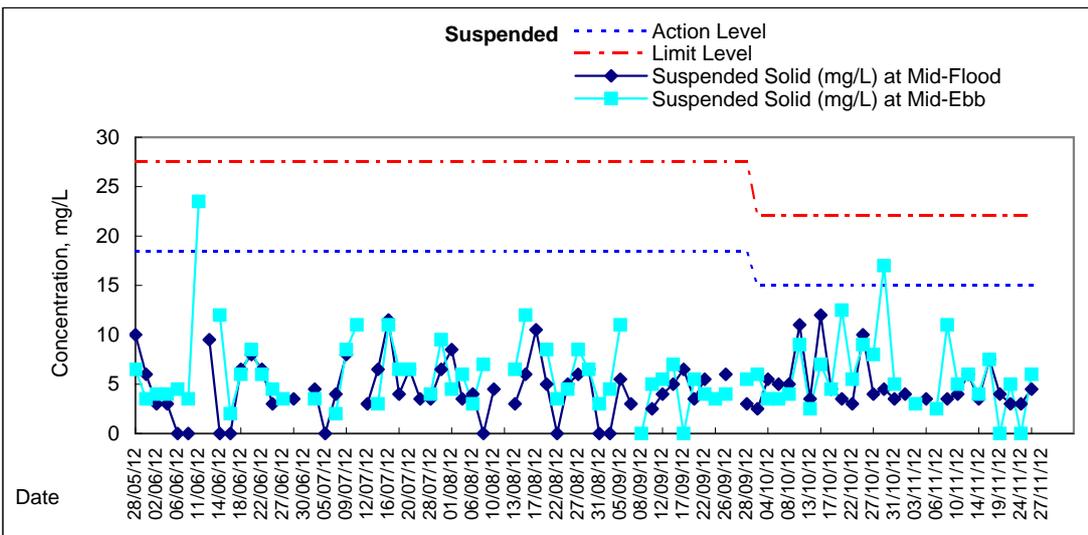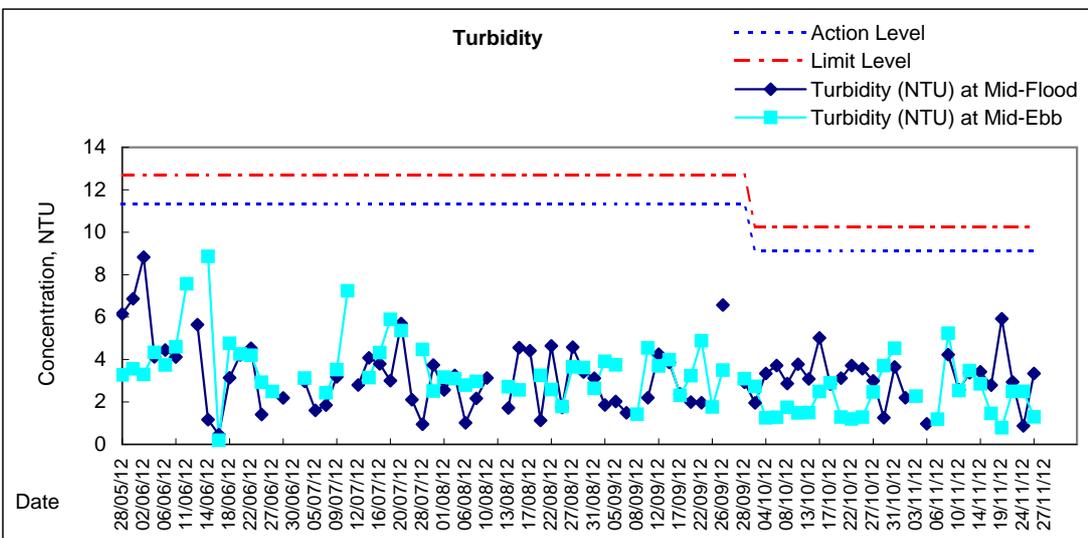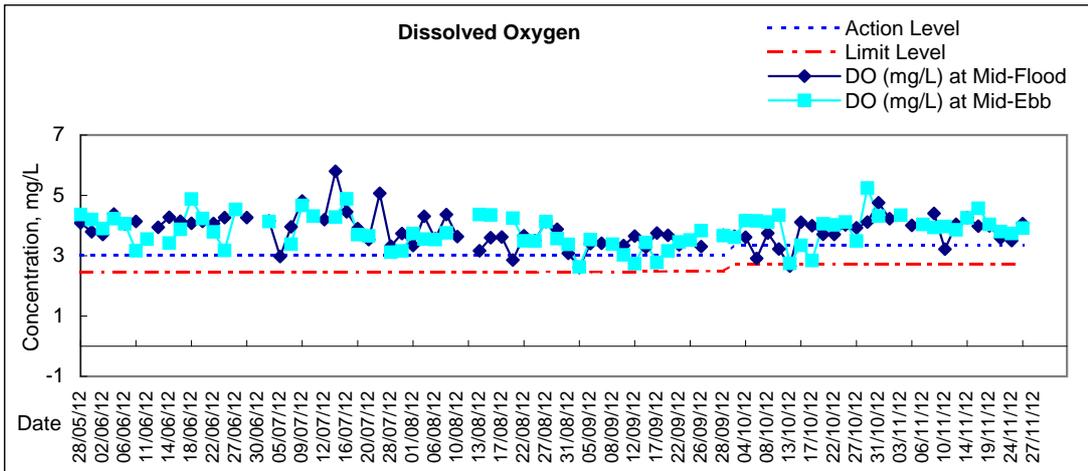



Graphic Presentation of Enhanced Water Monitoring Results (DO) at C6 - Excelsior Hotel

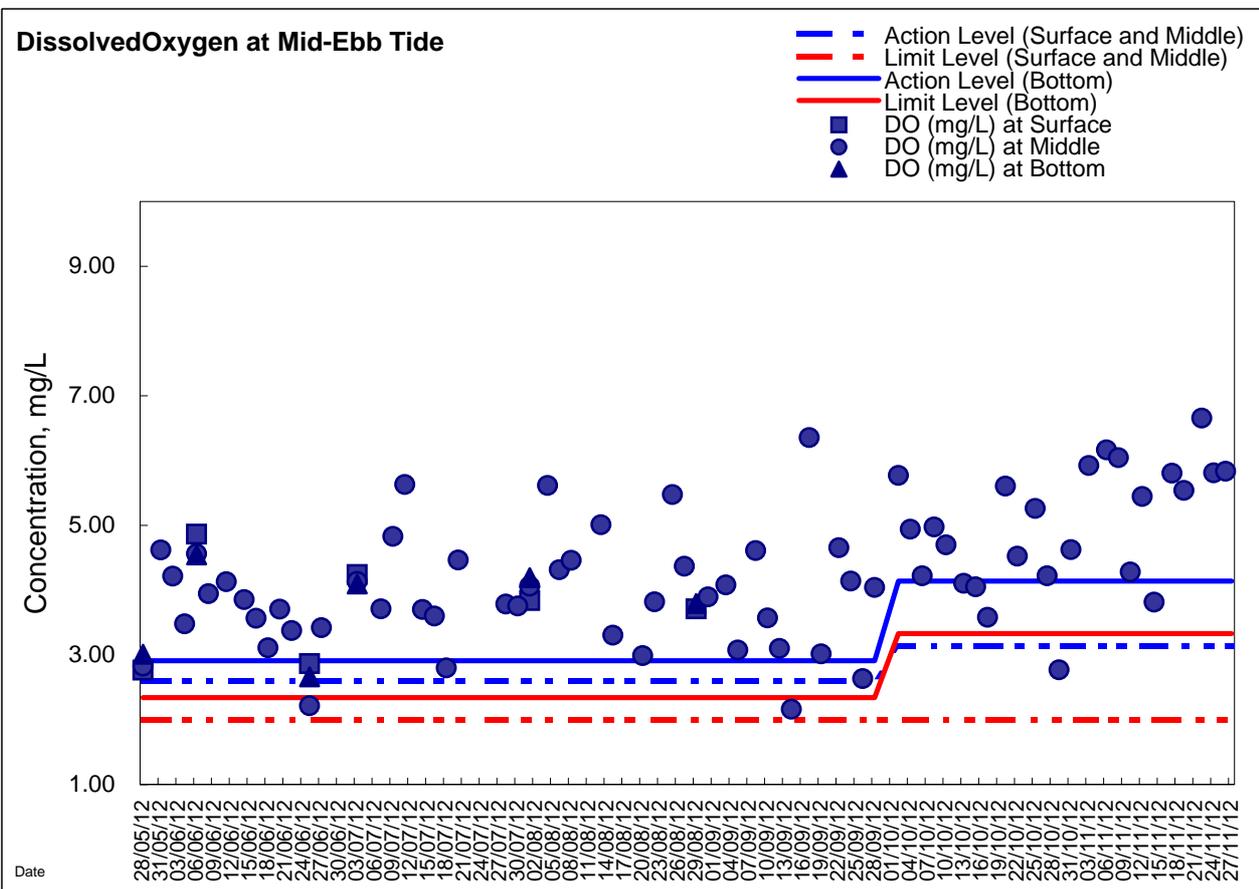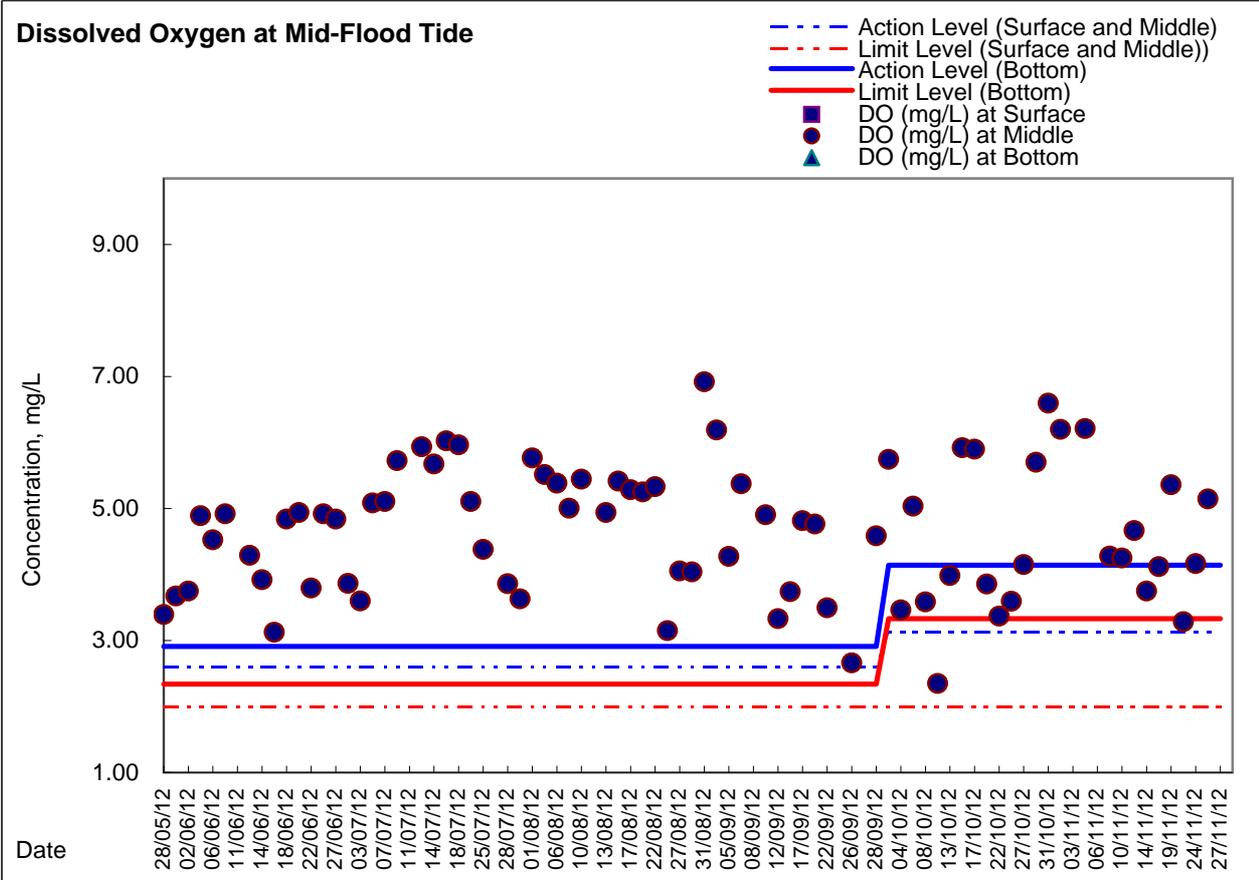

Graphic Presentation of Enhanced Water Monitoring Results (DO) at C7 - Windsor House

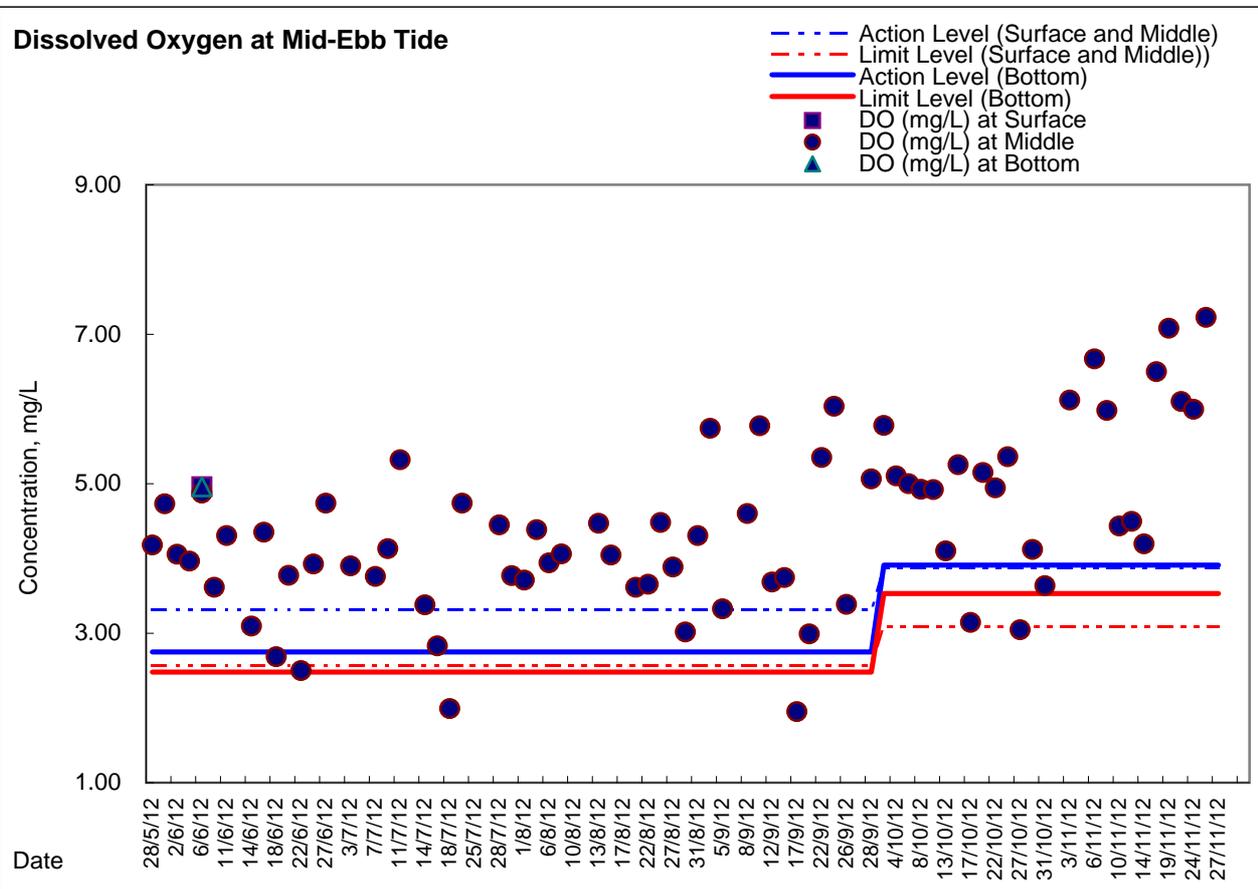
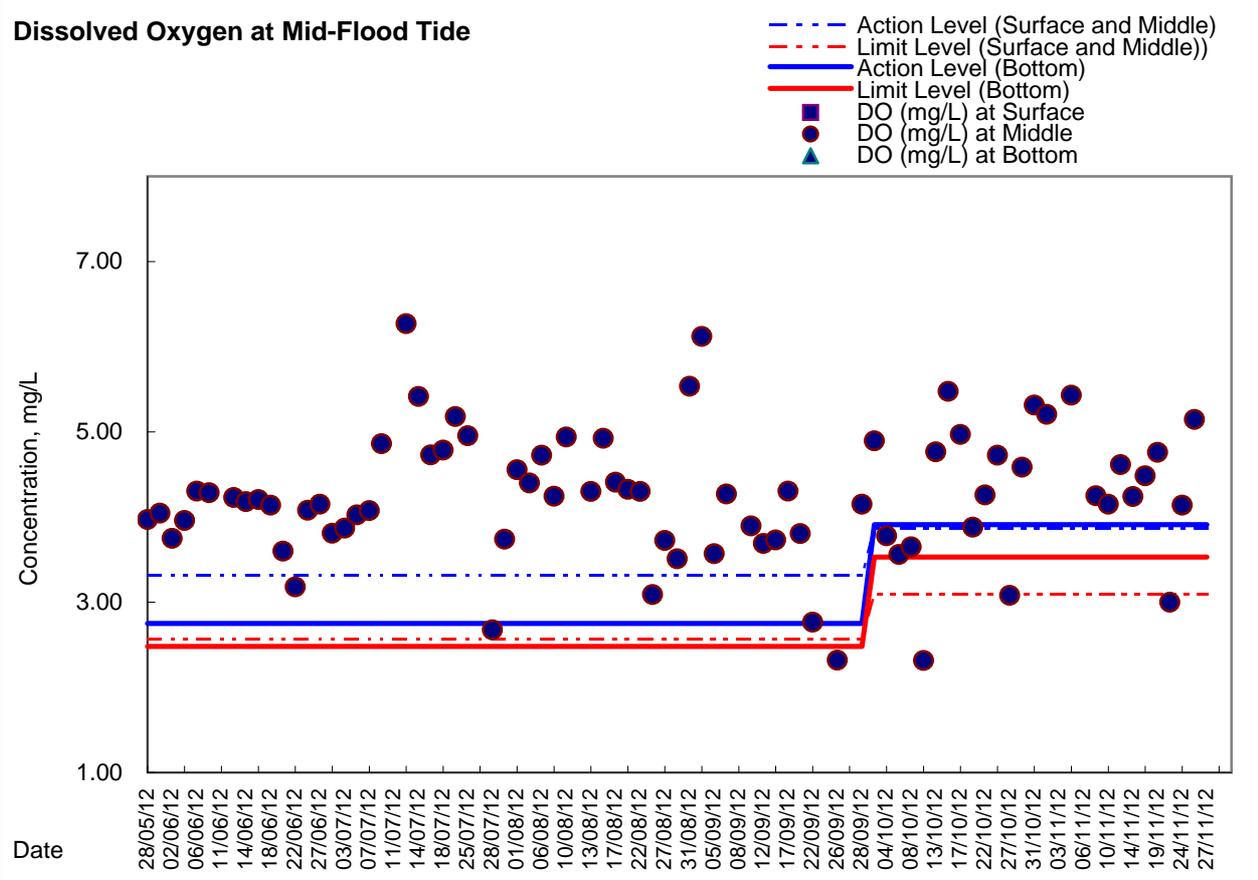


**Graphic Presentation of Enhanced Water Monitoring Results (DO) at Ex-WPCWA SW
- South-western corners of ex-Public Cargo Works Area**

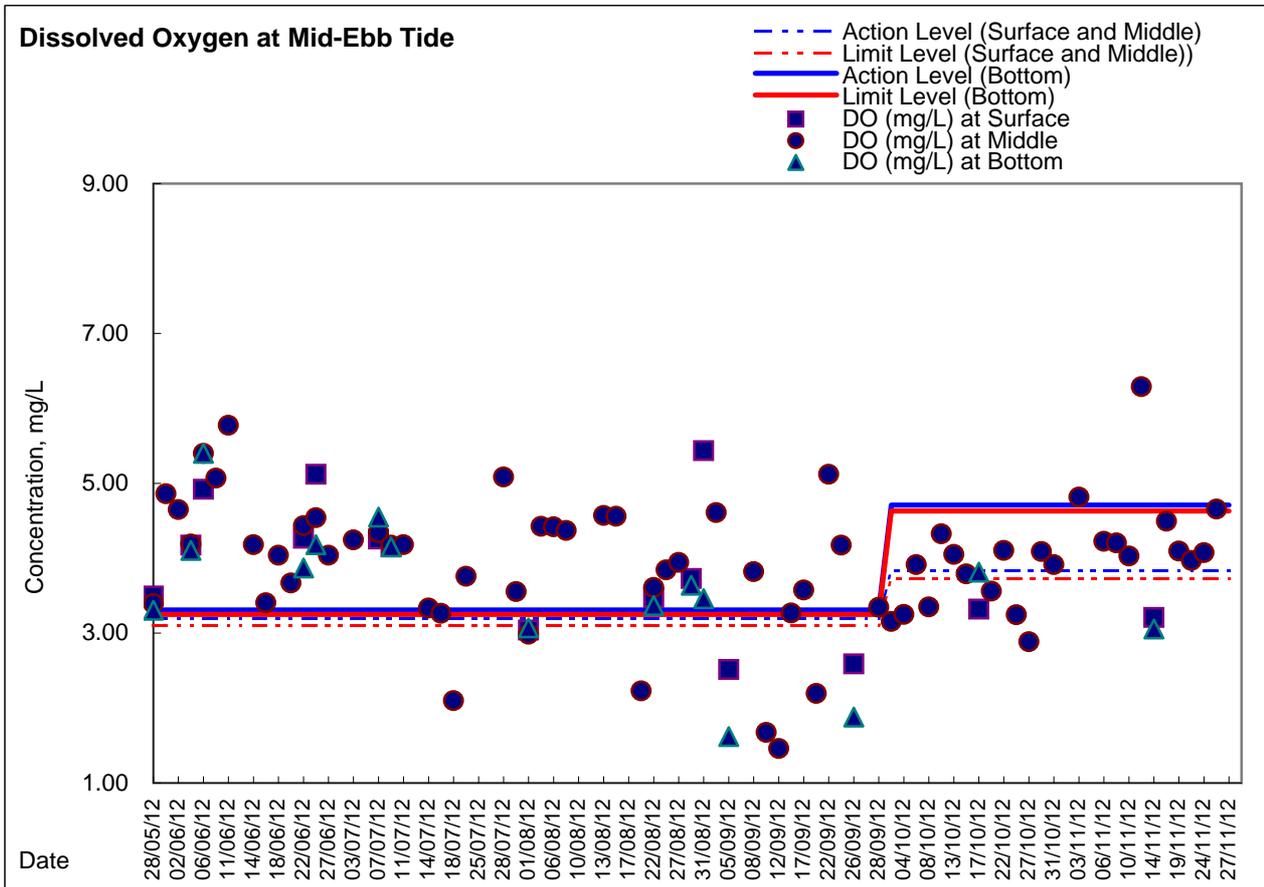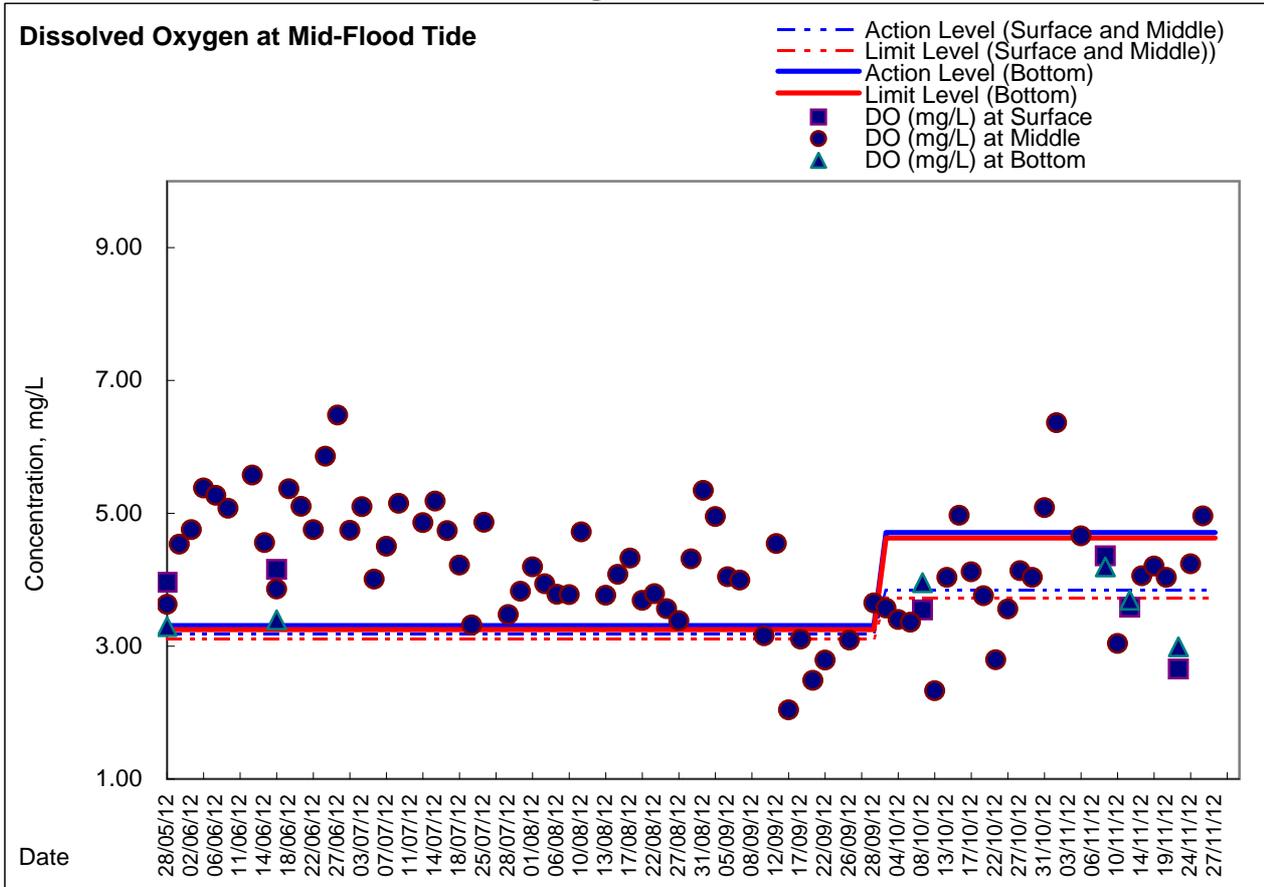



Graphic Presentation of Enhanced Water Monitoring Results (DO) at Ex-WPCWA SE - South-eastern corners of ex-Public Cargo Works Area

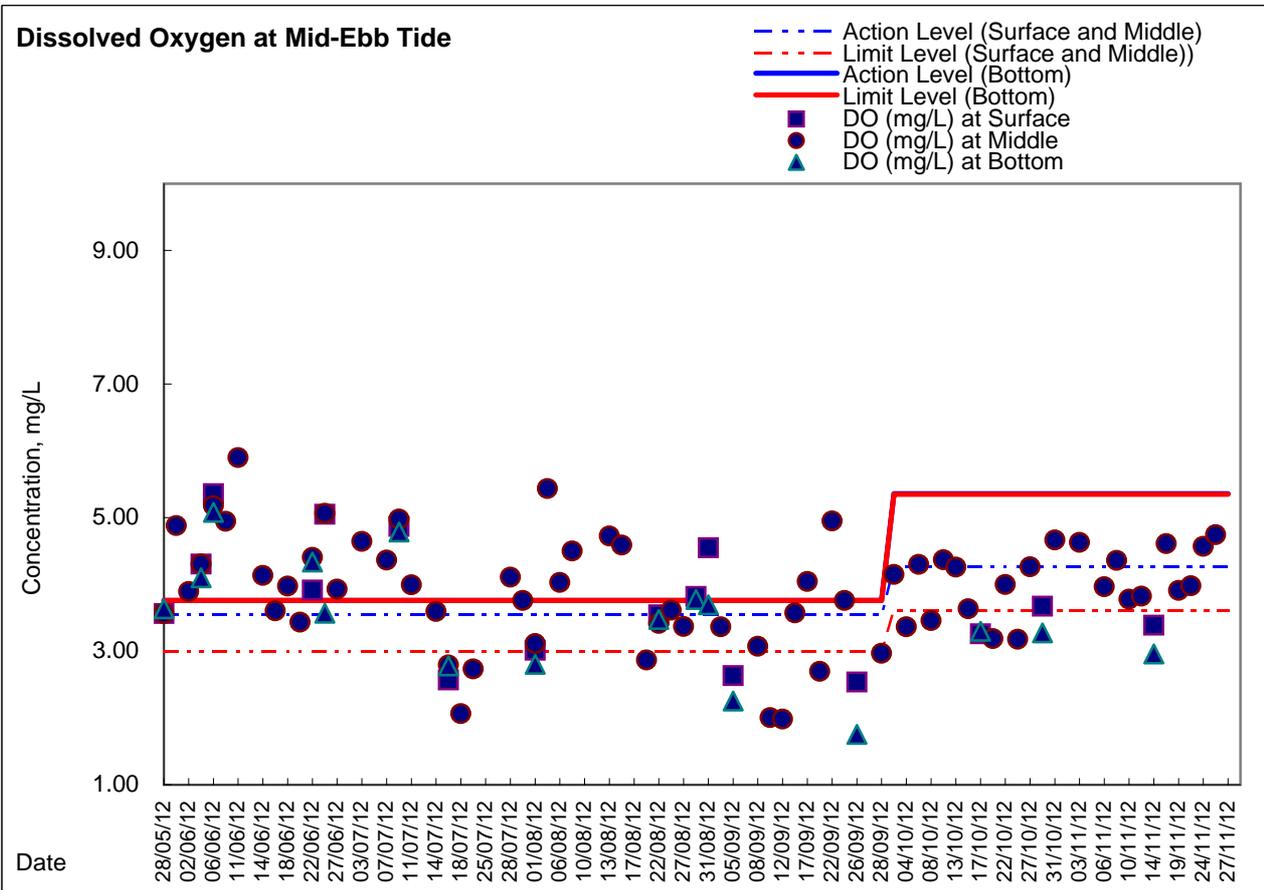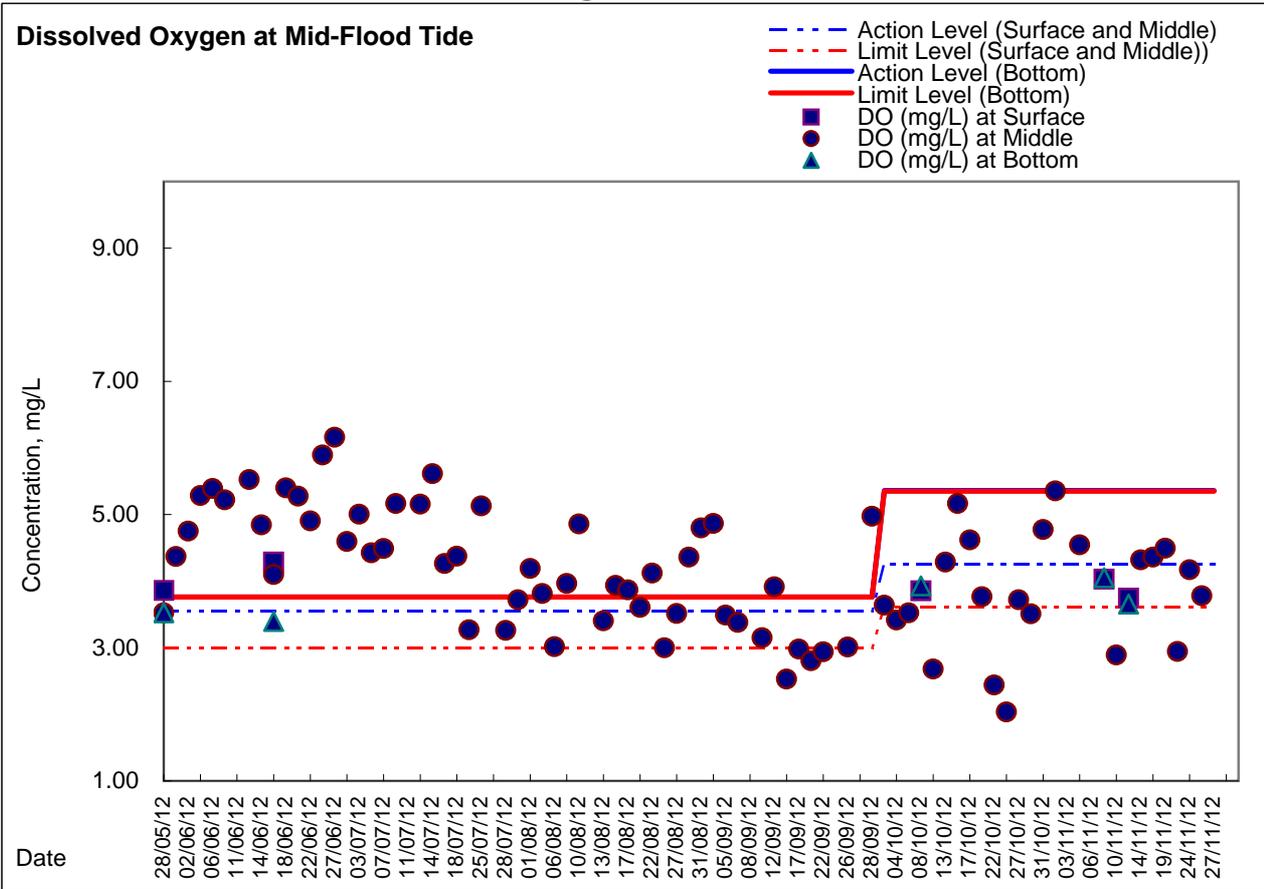



Appendix 5.4a

Additional Dissolved Oxygen Monitoring Results



**Water Monitoring Result at Station A
Mid-Flood Tide**

Location: Station A

Coordinate: 835468E, 815857N

Date	Time	Weater Condition	Sampling Depth		Water Temperature			pH			Salinity			DO Saturation			DO		
					°C			-			ppt			%			mg/L		
			m	Value	Average	Value	Average	Value	Average	Value	Average	Value	Average	Value	Average	Value	Average		
31-Oct-12	16:54	Fine	Surface	1.0	25.90	25.90	25.90	7.59	7.59	7.59	32.61	32.61	32.61	74.7	74.3	74.5	5.06	5.01	5.04
	-		Middle	-	-	-	-	-	-	-	-	-	-	-	-	-	-	-	-
	16:55		Bottom	3.0	25.90	25.90	25.90	7.59	7.59	7.59	32.57	32.57	32.57	71.5	71.2	71.4	4.83	4.81	4.82
8-Nov-12	-	Fine	Surface	-	-	-	-	-	-	-	-	-	-	-	-	-	-	-	-
	14:35		Middle	1.5	25.20	25.20	25.20	7.59	7.59	7.59	32.38	32.38	32.38	71.0	70.6	70.8	4.85	4.83	4.84
	-		Bottom	-	-	-	-	-	-	-	-	-	-	-	-	-	-	-	-
14/11/2012	16:04	Fine	Surface	1.0	25.10	25.10	25.10	7.54	7.54	7.54	32.63	32.63	32.63	59.1	58.0	58.6	4.05	4.02	4.04
	-		Middle	-	-	-	-	-	-	-	-	-	-	-	-	-	-	-	-
	16:05		Bottom	3.0	25.20	25.20	25.20	7.54	7.54	7.54	32.69	32.68	32.69	55.5	56.0	55.8	3.80	3.84	3.82
22-Nov-12	15:06	Cloudy	Surface	1.0	24.10	24.10	24.10	8.78	8.78	8.78	32.30	32.30	32.30	64.4	66.8	65.6	4.50	4.67	4.59
	-		Middle	-	-	-	-	-	-	-	-	-	-	-	-	-	-	-	-
	15:08		Bottom	3.0	24.00	24.00	24.00	9.26	9.26	9.26	32.54	32.54	32.54	66.4	66.3	66.4	4.64	4.63	4.64



**Water Monitoring Result at Station B
Mid-Flood Tide**

Location: Station B

Coordinate: 835572E, 815961N

Date	Time	Weater Condition	Sampling Depth		Water Temperature			pH			Salinity			DO Saturation			DO		
					°C			-			ppt			%			mg/L		
			m	Value	Average	Value	Average	Value	Average	Value	Average	Value	Average	Value	Average	Value	Average		
31-Oct-12	16:50	Fine	Surface	1.0	25.80	25.80	25.80	7.60	7.60	7.60	32.67	32.67	32.67	71.9	71.8	71.85	4.86	4.86	4.86
	16:51		Middle	4.5	25.80	25.80	25.80	7.60	7.60	7.60	32.68	32.68	32.68	71.3	71.0	71.2	4.83	4.80	4.82
	16:53		Bottom	8.0	25.80	25.80	25.80	7.60	7.60	7.60	32.67	32.67	32.67	70.3	70.2	70.3	4.76	4.75	4.76
8-Nov-12	14:30	Fine	Surface	1.0	25.00	25.00	25.00	7.60	7.60	7.60	34.59	34.59	34.59	70.7	70.4	70.6	4.85	4.83	4.84
	14:31		Middle	5.0	25.00	25.00	25.00	7.64	7.64	7.64	32.82	32.83	32.83	69.9	70.0	70.0	4.79	4.80	4.80
	14:32		Bottom	9.0	25.00	25.00	25.00	7.60	7.60	7.60	32.84	32.84	32.84	69.9	69.8	69.9	4.79	4.79	4.79
14-Nov-12	15:59	Fine	Surface	1.0	24.90	24.90	24.90	7.59	7.59	7.59	32.86	32.86	32.86	70.9	69.7	70.3	4.86	4.78	4.82
	16:00		Middle	5.5	25.00	25.00	25.00	7.59	7.59	7.59	32.89	32.89	32.89	68.5	68.8	68.7	4.70	4.72	4.71
	16:01		Bottom	10.0	24.90	24.90	24.90	7.58	7.58	7.58	32.92	32.92	32.92	67.9	67.3	67.6	4.63	4.62	4.63
22-Nov-12	15:02	Cloudy	Surface	1.0	24.30	24.30	24.30	8.18	8.18	8.18	32.34	32.34	32.34	67.6	67.5	67.6	4.71	4.70	4.71
	15:03		Middle	6.0	24.10	24.10	24.10	7.94	7.94	7.94	32.51	32.51	32.51	64.0	64.4	64.2	4.43	4.50	4.47
	15:04		Bottom	11.0	24.00	24.00	24.00	7.91	7.91	7.91	32.57	32.57	32.57	64.5	64.5	64.5	4.51	4.51	4.51



**Water Monitoring Result at Station C
Mid-Flood Tide**

Location: Station C

Coordinate: 835659E, 816271N

Date	Time	Weater Condition	Sampling Depth		Water Temperature			pH			Salinity			DO Saturation			DO		
					°C			-			ppt			%			mg/L		
			m	Value	Average	Value	Average	Value	Average	Value	Average	Value	Average	Value	Average	Value	Average		
31-Oct-12	16:44	Fine	Surface	1.0	25.80	25.80	25.80	7.60	7.60	7.60	32.65	32.65	32.65	71.8	71.5	71.7	4.85	4.84	4.85
	16:46		Middle	6.5	25.80	25.80	25.80	7.61	7.61	7.61	32.68	32.68	32.68	71.1	71.0	71.1	4.82	4.81	4.82
	16:48		Bottom	12.0	25.80	25.80	25.80	7.60	7.60	7.60	32.69	32.69	32.69	70.4	70.3	70.4	4.77	4.76	4.77
8-Nov-12	14:20	Fine	Surface	1.0	25.20	25.20	25.20	7.60	7.60	7.60	32.89	32.89	32.89	74.1	73.7	73.9	5.05	5.03	5.04
	14:22		Middle	6.5	25.10	25.10	25.10	7.61	7.61	7.61	32.88	32.88	32.88	72.7	72.9	72.8	4.97	4.98	4.98
	14:24		Bottom	12.0	24.90	24.90	24.90	7.62	7.62	7.62	32.93	32.93	32.93	71.2	71.1	71.2	4.89	4.88	4.89
14-Nov-12	15:54	Fine	Surface	1.0	24.90	24.90	24.90	7.61	7.61	7.61	32.86	32.86	32.86	71.0	70.7	70.9	4.87	4.86	4.87
	15:55		Middle	6.5	24.90	24.90	24.90	7.60	7.60	7.60	32.90	32.90	32.90	70.6	70.7	70.7	4.84	4.86	4.85
	15:56		Bottom	12.0	24.90	24.90	24.90	7.60	7.60	7.60	32.90	32.90	32.90	70.7	70.0	70.4	4.85	4.81	4.83
22-Nov-12	14:56	Cloudy	Surface	1.0	24.30	24.30	24.30	8.11	8.11	8.11	32.43	32.43	32.43	68.9	69.1	69.0	4.78	4.81	4.80
	14:58		Middle	7.0	24.20	24.20	24.20	7.99	7.99	7.99	32.55	32.55	32.55	65.3	65.3	65.3	4.56	4.56	4.56
	15:00		Bottom	13.0	24.00	24.00	24.00	7.98	7.98	7.98	32.62	32.62	32.62	65.1	64.9	65.0	4.55	4.54	4.55



**Water Monitoring Result at Station A
Mid-Ebb Tide**

Location: Station A

Coordinate: 835468E, 815857N

Date	Time	Weather Condition	Sampling Depth		Water Temperature			pH			Salinity			DO Saturation			DO		
			m		°C			-			ppt		%			mg/L			
					Value	Average		Value	Average		Value	Average	Value	Average	Value	Average			
31-Oct-12	12:05	Cloudy	Surface	1.0	25.90	25.90	25.90	7.59	7.59	7.59	32.43	32.43	32.43	74.7	74.1	74.4	5.08	5.01	5.05
	-		Middle	-	-	-	-	-	-	-	-	-	-	-	-	-	-	-	-
	12:06		Bottom	3.0	25.90	25.90	25.90	7.59	7.59	7.59	32.50	32.50	32.50	72.3	72.5	72.4	4.59	4.60	4.60
8-Nov-12	5:10	Fine	Surface	1.0	24.90	24.90	24.90	7.59	7.59	7.59	32.24	32.24	32.24	60.1	59.8	60.0	4.14	4.12	4.13
	-		Middle	-	-	-	-	-	-	-	-	-	-	-	-	-	-	-	-
	5:11		Bottom	4.0	24.90	24.90	24.90	7.62	7.62	7.62	32.99	32.99	32.99	60.6	60.4	60.5	4.17	4.16	4.17
14-Nov-12	11:38	Cloudy	Surface	1.0	25.00	25.00	25.00	7.53	7.53	7.53	32.29	32.29	32.29	59.3	58.8	59.1	4.08	4.04	4.06
	-		Middle	-	-	-	-	-	-	-	-	-	-	-	-	-	-	-	-
	11:39		Bottom	3.0	25.00	25.00	25.00	7.56	7.56	7.56	32.78	32.75	32.77	61.3	61.2	61.3	4.20	4.15	4.18
22-Nov-12	6:53	Cloudy	Surface	1.0	24.00	24.00	24.00	9.68	9.63	9.66	32.51	32.51	32.51	65.3	65.1	65.2	4.56	4.55	4.56
	-		Middle	-	-	-	-	-	-	-	-	-	-	-	-	-	-	-	-
	6:55		Bottom	5.0	24.00	24.00	24.00	10.05	10.05	10.05	32.65	32.65	32.65	61.0	60.6	60.8	4.27	4.24	4.26



**Water Monitoring Result at Station B
Mid-Ebb Tide**

Location: Station B

Coordinate: 835572E, 815961N

Date	Time	Weater Condition	Sampling Depth		Water Temperature			pH			Salinity			DO Saturation			DO		
			m	°C			-			ppt		%		mg/L					
				Value	Average		Value	Average		Value	Average	Value	Average	Value	Average				
31-Oct-12	12:00	Cloudy	Surface	1.0	25.80	25.80	25.80	7.59	7.59	7.59	32.54	32.54	32.54	72.6	72.3	72.5	4.91	4.89	4.90
	12:01		Middle	5.0	25.80	25.80	25.80	7.60	7.60	7.60	32.57	32.57	32.57	70.3	70.0	70.2	4.70	4.74	4.72
	12:02		Bottom	9.0	25.90	25.90	25.90	7.59	7.59	7.59	32.56	32.56	32.56	69.0	68.7	68.9	4.57	4.65	4.61
8-Nov-12	5:07	Fine	Surface	1.0	25.00	25.00	25.00	7.64	7.64	7.64	33.01	33.01	33.01	67.3	67.2	67.3	4.61	4.60	4.61
	5:08		Middle	4.5	24.90	24.90	24.90	7.69	7.69	7.69	33.10	33.10	33.10	70.4	70.1	70.3	4.83	4.82	4.83
	5:09		Bottom	8.0	24.90	24.90	24.90	7.69	7.69	7.69	33.10	33.10	33.10	71.3	70.9	71.1	4.88	4.86	4.87
14-Nov-12	11:34	Cloudy	Surface	1.0	25.20	25.20	25.20	7.57	7.57	7.57	32.90	32.90	32.90	66.0	65.7	65.9	4.52	4.50	4.51
	11:35		Middle	5.0	24.90	24.90	24.90	7.58	7.58	7.58	32.97	32.97	32.97	64.1	63.9	64.0	4.40	4.38	4.39
	11:36		Bottom	9.0	24.80	24.90	24.85	7.60	7.60	7.60	33.04	33.04	33.04	65.9	65.3	65.6	4.53	4.48	4.51
22-Nov-12	6:47	Cloudy	Surface	1.0	24.20	24.20	24.20	9.58	9.57	9.58	32.55	32.53	32.54	64.6	64.3	64.5	4.51	4.48	4.50
	6:48		Middle	4.5	24.10	24.10	24.10	9.90	9.89	9.90	32.66	32.65	32.66	64.0	63.8	63.9	4.46	4.45	4.46
	6:50		Bottom	8.0	24.00	24.00	24.00	10.13	10.11	10.12	32.70	32.69	32.70	62.3	62.1	62.2	4.35	4.34	4.35



**Water Monitoring Result at Station C
Mid-Ebb Tide**

Location: Station C

Coordinate: 835659E, 816271N

Date	Time	Weater Condition	Sampling Depth		Water Temperature			pH			Salinity			DO Saturation			DO		
			m	°C			-			ppt		%		mg/L					
				Value	Average		Value	Average		Value	Average	Value	Average	Value	Average				
31-Oct-12	11:55	Cloudy	Surface	1.0	25.90	25.90	25.90	7.61	7.61	7.61	32.45	32.45	32.45	64.3	64.1	64.2	4.35	4.34	4.35
	11:56		Middle	6.5	25.80	25.80	25.80	7.60	7.60	7.60	32.59	32.59	32.59	65.6	66.0	65.8	4.45	4.47	4.46
	11:57		Bottom	12.0	25.80	25.80	25.80	7.61	7.61	7.61	32.66	32.66	32.66	66.2	65.9	66.1	4.48	4.46	4.47
8-Nov-12	5:01	Fine	Surface	1.0	25.00	25.00	25.00	7.66	7.66	7.66	32.94	32.94	32.94	70.7	70.2	70.5	4.85	4.83	4.84
	5:03		Middle	7.0	24.90	24.90	24.90	7.69	7.69	7.69	33.03	33.03	33.03	72.1	72.0	72.1	4.96	4.96	4.96
	5:05		Bottom	13.0	24.90	24.90	24.90	7.69	7.69	7.69	33.03	33.03	33.03	72.9	72.7	72.8	5.00	4.99	5.00
14-Nov-12	11:30	Cloudy	Surface	1.0	25.00	25.00	25.00	7.57	7.57	7.57	32.92	32.90	32.91	70.8	70.3	70.6	4.86	4.82	4.84
	11:31		Middle	7.0	24.90	24.90	24.90	7.59	7.59	7.59	32.96	32.96	32.96	67.0	66.7	66.9	4.59	4.57	4.58
	11:32		Bottom	12.0	24.80	24.80	24.80	7.61	7.61	7.61	33.01	33.01	33.01	67.7	67.5	67.6	4.65	4.64	4.65
22-Nov-12	6:38	Cloudy	Surface	1.0	24.10	24.10	24.10	9.28	9.20	9.24	32.57	32.57	32.57	65.8	65.5	65.7	4.58	4.56	4.57
	6:40		Middle	7.0	24.00	24.00	24.00	9.51	9.53	9.52	32.67	32.67	32.67	65.0	64.8	64.9	4.54	4.52	4.53
	6:43		Bottom	13.0	24.00	24.00	24.00	9.46	9.46	9.46	32.69	32.69	32.69	63.7	63.2	63.5	4.45	4.42	4.44



Appendix 5.5

Real-time Noise Monitoring Results and Graphical Presentations

Real-time Noise Data	RTN2a (Hong Kong Electric Centre)			
Normal Day 07:00-19:00				
29/10/2012 7:01 63.9	2/11/2012 12:31 66.3	8/11/2012 8:01 53.1	13/11/2012 13:31 63.4	19/11/2012 8:01 57.8
29/10/2012 7:31 64.7	2/11/2012 13:01 59.0	8/11/2012 8:31 59.8	13/11/2012 14:01 61.0	19/11/2012 8:31 60.4
29/10/2012 8:01 64.9	2/11/2012 13:31 61.3	8/11/2012 9:01 63.4	13/11/2012 14:31 60.3	19/11/2012 9:01 61.8
29/10/2012 8:31 65.0	2/11/2012 14:01 59.8	8/11/2012 9:31 60.2	13/11/2012 15:01 61.0	19/11/2012 9:31 66.8
29/10/2012 9:01 65.3	2/11/2012 14:31 60.4	8/11/2012 10:01 63.8	13/11/2012 15:31 60.4	19/11/2012 10:01 61.3
29/10/2012 9:31 65.4	2/11/2012 15:01 62.3	8/11/2012 10:31 62.8	13/11/2012 16:01 63.0	19/11/2012 10:31 59.6
29/10/2012 10:01 65.5	2/11/2012 15:31 59.0	8/11/2012 11:01 60.1	13/11/2012 16:31 63.1	19/11/2012 11:01 60.1
29/10/2012 10:31 65.5	2/11/2012 16:01 65.5	8/11/2012 11:31 67.0	13/11/2012 17:01 60.3	19/11/2012 11:31 67.2
29/10/2012 11:01 65.7	2/11/2012 16:31 60.7	8/11/2012 12:01 66.4	13/11/2012 17:31 66.6	19/11/2012 12:01 59.4
29/10/2012 11:31 65.5	2/11/2012 17:01 55.2	8/11/2012 12:31 66.1	13/11/2012 18:01 66.3	19/11/2012 12:31 66.9
29/10/2012 12:01 65.5	2/11/2012 17:31 66.8	8/11/2012 13:01 59.7	13/11/2012 18:31 66.2	19/11/2012 13:01 46.9
29/10/2012 12:31 65.7	2/11/2012 18:01 66.1	8/11/2012 13:31 58.6	14/11/2012 7:01 65.3	19/11/2012 13:31 56.0
29/10/2012 13:01 65.5	2/11/2012 18:31 65.9	8/11/2012 14:01 67.2	14/11/2012 7:31 66.4	19/11/2012 14:01 44.1
29/10/2012 13:31 65.7	3/11/2012 7:01 65.3	8/11/2012 14:31 55.7	14/11/2012 8:01 66.9	19/11/2012 14:31 67.2
29/10/2012 14:01 65.5	3/11/2012 7:31 66.5	8/11/2012 15:01 59.5	14/11/2012 8:31 59.8	19/11/2012 15:01 57.4
29/10/2012 14:31 65.3	3/11/2012 8:01 29.3	8/11/2012 15:31 67.1	14/11/2012 9:01 61.2	19/11/2012 15:31 67.0
29/10/2012 15:01 65.5	3/11/2012 8:31 60.9	8/11/2012 16:01 51.6	14/11/2012 9:31 56.7	19/11/2012 16:01 63.5
29/10/2012 15:31 65.5	3/11/2012 9:01 60.7	8/11/2012 16:31 55.6	14/11/2012 10:01 54.8	19/11/2012 16:31 57.2
29/10/2012 16:01 65.6	3/11/2012 9:31 59.1	8/11/2012 17:01 59.4	14/11/2012 10:31 59.4	19/11/2012 17:01 61.1
29/10/2012 16:31 65.5	3/11/2012 10:01 60.9	8/11/2012 17:31 66.7	14/11/2012 11:01 54.5	19/11/2012 17:31 66.6
29/10/2012 17:01 65.7	3/11/2012 10:31 61.7	8/11/2012 18:01 66.3	14/11/2012 11:31 67.1	19/11/2012 18:01 66.4
29/10/2012 17:31 65.7	3/11/2012 11:01 61.0	8/11/2012 18:31 65.9	14/11/2012 12:01 66.3	19/11/2012 18:31 66.4
29/10/2012 18:01 65.4	3/11/2012 11:31 66.8	8/11/2012 19:01 65.8	14/11/2012 12:31 66.3	20/11/2012 7:01 65.4
29/10/2012 18:31 65.3	3/11/2012 12:01 66.5	8/11/2012 19:31 65.9	14/11/2012 13:01 67.1	20/11/2012 7:31 66.4
30/10/2012 7:01 64.9	3/11/2012 12:31 66.2	9/11/2012 7:01 65.1	14/11/2012 13:31 59.0	20/11/2012 8:01 67.1
30/10/2012 7:31 65.7	3/11/2012 13:01 60.9	9/11/2012 7:31 66.3	14/11/2012 14:01 54.5	20/11/2012 8:31 60.4
30/10/2012 8:01 66.9	3/11/2012 13:31 62.1	9/11/2012 8:01 67.0	14/11/2012 14:31 57.3	20/11/2012 9:01 60.0
30/10/2012 8:31 56.6	3/11/2012 14:01 52.0	9/11/2012 8:31 56.6	14/11/2012 15:01 63.4	20/11/2012 9:31 57.1
30/10/2012 9:01 59.5	3/11/2012 14:31 58.3	9/11/2012 9:01 49.4	14/11/2012 15:31 54.3	20/11/2012 10:01 58.8
30/10/2012 9:31 58.1	3/11/2012 15:01 54.9	9/11/2012 9:31 61.3	14/11/2012 16:01 62.0	20/11/2012 10:31 59.1
30/10/2012 10:01 59.7	3/11/2012 15:31 66.4	9/11/2012 10:01 62.0	14/11/2012 16:31 64.4	20/11/2012 11:01 60.5
30/10/2012 10:31 58.3	3/11/2012 16:01 67.0	9/11/2012 10:31 57.2	14/11/2012 17:01 63.1	20/11/2012 11:31 54.3
30/10/2012 11:01 62.0	3/11/2012 16:31 57.8	9/11/2012 11:01 57.1	14/11/2012 17:31 66.9	20/11/2012 12:01 66.7
30/10/2012 11:31 66.9	3/11/2012 17:01 54.0	9/11/2012 11:31 51.2	14/11/2012 18:01 66.3	20/11/2012 12:31 66.2
30/10/2012 12:01 66.2	3/11/2012 17:31 66.4	9/11/2012 12:01 66.1	14/11/2012 18:31 65.9	20/11/2012 13:01 56.9
30/10/2012 12:31 66.2	3/11/2012 18:01 65.5	9/11/2012 12:31 66.2	15/11/2012 7:01 65.2	20/11/2012 13:31 49.0
30/10/2012 13:01 66.8	3/11/2012 18:31 65.8	9/11/2012 13:01 67.0	15/11/2012 7:31 66.0	20/11/2012 14:01 56.7
30/10/2012 13:31 66.3	5/11/2012 7:01 64.8	9/11/2012 13:31 58.6	15/11/2012 8:01 66.6	20/11/2012 14:31 63.0
30/10/2012 14:01 62.3	5/11/2012 7:31 64.4	9/11/2012 14:01 67.1	15/11/2012 8:31 64.2	20/11/2012 15:01 56.5
30/10/2012 14:31 59.3	5/11/2012 8:01 64.7	9/11/2012 14:31 50.1	15/11/2012 9:01 56.8	20/11/2012 15:31 67.0
30/10/2012 15:01 61.4	5/11/2012 8:31 64.8	9/11/2012 15:01 56.1	15/11/2012 9:31 61.5	20/11/2012 16:01 53.6
30/10/2012 15:31 67.0	5/11/2012 9:01 65.2	9/11/2012 15:31 66.5	15/11/2012 10:01 66.2	20/11/2012 16:31 51.5
30/10/2012 16:01 61.9	5/11/2012 9:31 65.6	9/11/2012 16:01 67.1	15/11/2012 10:31 68.5	20/11/2012 17:01 60.5
30/10/2012 16:31 63.2	5/11/2012 10:01 65.6	9/11/2012 16:31 50.2	15/11/2012 11:01 65.4	20/11/2012 17:31 45.0
30/10/2012 17:01 62.4	5/11/2012 10:31 66.1	9/11/2012 17:01 67.1	15/11/2012 11:31 67.1	20/11/2012 18:01 66.2
30/10/2012 17:31 66.5	5/11/2012 11:01 67.0	9/11/2012 17:31 66.7	15/11/2012 12:01 65.9	20/11/2012 18:31 66.2
30/10/2012 18:01 66.6	5/11/2012 11:31 65.8	9/11/2012 18:01 65.9	15/11/2012 12:31 66.0	21/11/2012 7:01 65.8
30/10/2012 18:31 66.1	5/11/2012 12:01 65.2	9/11/2012 18:31 65.6	15/11/2012 13:01 60.4	21/11/2012 7:31 67.0
31/10/2012 7:01 65.8	5/11/2012 12:31 65.3	10/11/2012 7:01 65.4	15/11/2012 13:31 65.2	21/11/2012 8:01 67.2
31/10/2012 7:31 66.0	5/11/2012 13:01 65.5	10/11/2012 7:31 66.2	15/11/2012 14:01 65.5	21/11/2012 8:31 59.4
31/10/2012 8:01 52.9	5/11/2012 13:31 65.4	10/11/2012 8:01 66.8	15/11/2012 14:31 66.5	21/11/2012 9:01 58.3
31/10/2012 8:31 64.4	5/11/2012 14:01 66.0	10/11/2012 8:31 67.0	15/11/2012 15:01 61.3	21/11/2012 9:31 67.0
31/10/2012 9:01 62.2	5/11/2012 14:31 65.6	10/11/2012 9:01 54.7	15/11/2012 15:31 66.8	21/11/2012 10:01 67.1
31/10/2012 9:31 63.4	5/11/2012 15:01 66.0	10/11/2012 9:31 58.3	15/11/2012 16:01 59.8	21/11/2012 10:31 61.9
31/10/2012 10:01 62.4	5/11/2012 15:31 65.9	10/11/2012 10:01 60.2	15/11/2012 16:31 58.3	21/11/2012 11:01 57.7
31/10/2012 10:31 63.9	5/11/2012 16:01 66.4	10/11/2012 10:31 59.8	15/11/2012 17:01 67.1	21/11/2012 11:31 66.6
31/10/2012 11:01 62.8	5/11/2012 16:31 65.9	10/11/2012 11:01 64.4	15/11/2012 17:31 66.1	21/11/2012 12:01 66.4
31/10/2012 11:31 54.8	5/11/2012 17:01 65.8	10/11/2012 11:31 67.0	15/11/2012 18:01 66.0	21/11/2012 12:31 58.4
31/10/2012 12:01 67.1	5/11/2012 17:31 65.5	10/11/2012 12:01 66.1	15/11/2012 18:31 65.8	21/11/2012 13:01 66.8
31/10/2012 12:31 67.2	5/11/2012 18:01 65.4	10/11/2012 12:31 66.2	16/11/2012 7:01 64.7	21/11/2012 13:31 67.0
31/10/2012 13:01 63.5	5/11/2012 18:31 65.4	10/11/2012 13:01 47.9	16/11/2012 7:31 65.4	21/11/2012 14:01 66.6
31/10/2012 13:31 64.8	6/11/2012 7:01 65.2	10/11/2012 13:31 43.9	16/11/2012 8:01 66.4	21/11/2012 14:31 66.5
31/10/2012 14:01 64.4	6/11/2012 7:31 66.1	10/11/2012 14:01 49.6	16/11/2012 8:31 66.6	21/11/2012 15:01 66.6
31/10/2012 14:31 62.1	6/11/2012 8:01 58.3	10/11/2012 14:31 67.2	16/11/2012 9:01 66.9	21/11/2012 15:31 66.7
31/10/2012 15:01 56.5	6/11/2012 8:31 62.1	10/11/2012 15:01 66.9	16/11/2012 9:31 62.2	21/11/2012 16:01 56.1
31/10/2012 15:31 67.1	6/11/2012 9:01 60.4	10/11/2012 15:31 57.1	16/11/2012 10:01 61.8	21/11/2012 16:31 62.2
31/10/2012 16:01 60.0	6/11/2012 9:31 59.3	10/11/2012 16:01 67.1	16/11/2012 10:31 62.8	21/11/2012 17:01 62.9
31/10/2012 16:31 62.0	6/11/2012 10:01 59.6	10/11/2012 16:31 66.9	16/11/2012 11:01 61.2	21/11/2012 17:31 59.5
31/10/2012 17:01 60.0	6/11/2012 10:31 55.8	10/11/2012 17:01 67.2	16/11/2012 11:31 52.8	21/11/2012 18:01 66.3
31/10/2012 17:31 66.7	6/11/2012 11:01 60.7	10/11/2012 17:31 66.0	16/11/2012 12:01 66.9	21/11/2012 18:31 65.6
1/11/2012 7:01 66.1	6/11/2012 11:31 66.9	10/11/2012 18:01 65.8	16/11/2012 12:31 66.2	22/11/2012 7:01 66.3
1/11/2012 7:31 66.6	6/11/2012 12:01 66.3	10/11/2012 18:31 65.4	16/11/2012 13:01 63.0	22/11/2012 7:31 66.8
1/11/2012 8:01 62.3	6/11/2012 12:31 66.1	12/11/2012 7:01 65.0	16/11/2012 13:31 63.9	22/11/2012 8:01 57.0
1/11/2012 8:31 64.1	6/11/2012 13:01 61.1	12/11/2012 7:31 64.9	16/11/2012 14:01 63.1	22/11/2012 8:31 60.6
1/11/2012 9:01 62.7	6/11/2012 13:31 58.2	12/11/2012 8:01 65.0	16/11/2012 14:31 56.2	22/11/2012 9:01 59.9
1/11/2012 9:31 64.3	6/11/2012 14:01 55.5	12/11/2012 8:31 65.3	16/11/2012 15:01 61.3	22/11/2012 9:31 56.7
1/11/2012 10:01 67.4	6/11/2012 14:31 53.4	12/11/2012 9:01 65.8	16/11/2012 15:31 59.8	22/11/2012 10:01 58.8
1/11/2012 10:31 65.2	6/11/2012 15:01 60.8	12/11/2012 9:31 66.0	16/11/2012 16:01 65.8	22/11/2012 10:31 60.1
1/11/2012 11:01 65.1	6/11/2012 15:31 66.9	12/11/2012 10:01 66.2	16/11/2012 16:31 63.1	22/11/2012 11:01 61.5
1/11/2012 11:31 63.4	6/11/2012 16:01 61.5	12/11/2012 10:31 66.0	16/11/2012 17:01 63.0	22/11/2012 11:31 54.9
1/11/2012 12:01 67.2	6/11/2012 16:31 56.2	12/11/2012 11:01 66.2	16/11/2012 17:31 66.6	22/11/2012 12:01 65.7
1/11/2012 12:31 67.0	6/11/2012 17:01 52.6	12/11/2012 11:31 65.9	16/11/2012 18:01 65.8	22/11/2012 12:31 66.2
1/11/2012 13:01 62.4	6/11/2012 17:31 66.8	12/11/2012 12:01 65.8	16/11/2012 18:31 64.5	22/11/2012 13:01 62.1
1/11/2012 13:31 66.2	6/11/2012 18:01 66.2	12/11/2012 12:31 66.1	17/11/2012 7:01 65.2	22/11/2012 13:31 59.9
1/11/2012 14:01 64.0	6/11/2012 18:31 65.8	12/11/2012 13:01 66.8	17/11/2012 7:31 66.1	22/11/2012 14:01 61.4
1/11/2012 14:31 63.3	7/11/2012 7:01 65.3	12/11/2012 13:31 65.8	17/11/2012 8:01 58.2	22/11/2012 14:31 54.5
1/11/2012 15:01 61.9	7/11/2012 7:31 66.0	12/11/2012 14:01 66.0	17/11/2012 8:31 62.1	22/11/2012 15:01 67.2
1/11/2012 15:31 56.1	7/11/2012 8:01 67.1	12/11/2012 14:31 66.1	17/11/2012 9:01 64.4	22/11/2012 15:31 66.4
1/11/2012 16:01 66.3	7/11/2012 8:31 59.9	12/11/2012 15:01 66.0	17/11/2012 9:31 63.7	22/11/2012 16:01 67.0
1/11/2012 16:31 59.9	7/11/2012 9:01 59.1	12/11/2012 15:31 56.6	17/11/2012 10:01 63.6	22/11/2012 16:31 67.1
1/11/2012 17:01 61.1	7/11/2012 9:31 58.9	12/11/2012 16:01 71.1	17/11/2012 10:31 63.3	22/11/2012 17:01 66.2
1/11/2012 17:31 66.6	7/11/2012 10:01 59.2	12/11/2012 16:31 66.0	17/11/2012 11:01 62.1	22/11/2012 17:31 65.8
1/11/2012 18:01 66.3	7/11/2012 10:31 51.9	12/11/2012 17:01 66.0	17/11/2012 11:31 60.5	22/11/201

Real-time Noise Data	RTN2a (Hong Kong Electric Centre)					
28/10/2012 8:56 66.0	28/10/2012 18:01 64.6	30/10/2012 19:06 63.4	1/11/2012 20:11 64.9	3/11/2012 21:16 63.0	4/11/2012 15:21 64.2	
28/10/2012 9:01 66.6	28/10/2012 18:06 62.1	30/10/2012 19:11 64.0	1/11/2012 20:16 63.8	3/11/2012 21:21 64.0	4/11/2012 15:26 64.6	
28/10/2012 9:06 64.4	28/10/2012 18:11 63.3	30/10/2012 19:16 65.0	1/11/2012 20:21 65.5	3/11/2012 21:26 63.7	4/11/2012 15:31 64.4	
28/10/2012 9:11 60.5	28/10/2012 18:16 60.4	30/10/2012 19:21 63.5	1/11/2012 20:26 63.6	3/11/2012 21:31 62.6	4/11/2012 15:36 64.9	
28/10/2012 9:16 61.4	28/10/2012 18:21 56.0	30/10/2012 19:26 64.1	1/11/2012 20:31 64.6	3/11/2012 21:36 63.1	4/11/2012 15:41 65.6	
28/10/2012 9:21 62.6	28/10/2012 18:26 57.4	30/10/2012 19:31 64.9	1/11/2012 20:36 65.2	3/11/2012 21:41 65.3	4/11/2012 15:46 65.7	
28/10/2012 9:26 62.2	28/10/2012 18:31 58.3	30/10/2012 19:36 64.4	1/11/2012 20:41 63.4	3/11/2012 21:46 63.4	4/11/2012 15:51 66.8	
28/10/2012 9:31 62.0	28/10/2012 18:36 56.2	30/10/2012 19:41 63.7	1/11/2012 20:46 63.5	3/11/2012 21:51 63.0	4/11/2012 15:56 65.7	
28/10/2012 9:36 61.4	28/10/2012 18:41 56.7	30/10/2012 19:46 63.8	1/11/2012 20:51 64.4	3/11/2012 21:56 63.1	4/11/2012 16:01 66.3	
28/10/2012 9:41 64.3	28/10/2012 18:46 59.1	30/10/2012 19:51 63.7	1/11/2012 20:56 63.5	3/11/2012 22:01 63.1	4/11/2012 16:06 67.0	
28/10/2012 9:46 64.8	28/10/2012 18:51 60.5	30/10/2012 19:56 63.4	1/11/2012 21:01 63.5	3/11/2012 22:06 63.3	4/11/2012 16:11 65.7	
28/10/2012 9:51 64.7	28/10/2012 18:56 59.2	30/10/2012 20:01 63.4	1/11/2012 21:06 63.7	3/11/2012 22:11 62.9	4/11/2012 16:16 67.2	
28/10/2012 9:56 64.5	28/10/2012 19:01 59.3	30/10/2012 20:06 63.8	1/11/2012 21:11 63.4	3/11/2012 22:16 63.1	4/11/2012 16:21 66.8	
28/10/2012 10:01 64.9	28/10/2012 19:06 63.0	30/10/2012 20:11 64.2	1/11/2012 21:16 63.5	3/11/2012 22:21 63.1	4/11/2012 16:26 66.0	
28/10/2012 10:06 65.8	28/10/2012 19:11 59.3	30/10/2012 20:16 64.0	1/11/2012 21:21 64.5	3/11/2012 22:26 62.4	4/11/2012 16:31 66.5	
28/10/2012 10:11 65.8	28/10/2012 19:16 61.0	30/10/2012 20:21 63.7	1/11/2012 21:26 64.5	3/11/2012 22:31 63.5	4/11/2012 16:36 67.8	
28/10/2012 10:16 65.8	28/10/2012 19:21 61.4	30/10/2012 20:26 63.7	1/11/2012 21:31 63.7	3/11/2012 22:36 63.1	4/11/2012 16:41 65.9	
28/10/2012 10:21 65.6	28/10/2012 19:26 59.9	30/10/2012 20:31 63.2	1/11/2012 21:36 64.0	3/11/2012 22:41 62.8	4/11/2012 16:46 64.9	
28/10/2012 10:26 61.8	28/10/2012 19:31 58.6	30/10/2012 20:36 62.7	1/11/2012 21:41 63.1	3/11/2012 22:46 63.2	4/11/2012 16:51 66.0	
28/10/2012 10:31 62.2	28/10/2012 19:36 55.7	30/10/2012 20:41 62.4	1/11/2012 21:46 63.5	3/11/2012 22:51 62.7	4/11/2012 16:56 65.8	
28/10/2012 10:36 62.6	28/10/2012 19:41 56.4	30/10/2012 20:46 62.2	1/11/2012 21:51 63.3	3/11/2012 22:56 62.8	4/11/2012 17:01 65.6	
28/10/2012 10:41 62.5	28/10/2012 19:46 53.5	30/10/2012 20:51 62.2	1/11/2012 21:56 63.2	4/11/2012 7:01 61.2	4/11/2012 17:06 65.6	
28/10/2012 10:46 62.2	28/10/2012 19:51 60.6	30/10/2012 20:56 62.1	1/11/2012 22:01 63.0	4/11/2012 7:06 62.8	4/11/2012 17:11 64.7	
28/10/2012 10:51 63.0	28/10/2012 19:56 57.2	30/10/2012 21:01 62.3	1/11/2012 22:06 62.8	4/11/2012 7:11 61.9	4/11/2012 17:16 64.2	
28/10/2012 10:56 63.0	28/10/2012 20:01 54.1	30/10/2012 21:06 62.2	1/11/2012 22:11 64.4	4/11/2012 7:16 61.4	4/11/2012 17:21 64.7	
28/10/2012 11:01 64.4	28/10/2012 20:06 57.4	30/10/2012 21:11 62.6	1/11/2012 22:16 63.7	4/11/2012 7:21 62.2	4/11/2012 17:26 64.2	
28/10/2012 11:06 64.2	28/10/2012 20:11 58.8	30/10/2012 21:16 63.1	1/11/2012 22:21 63.5	4/11/2012 7:26 62.0	4/11/2012 17:31 63.7	
28/10/2012 11:11 63.0	28/10/2012 20:16 52.2	30/10/2012 21:21 63.3	1/11/2012 22:26 63.2	4/11/2012 7:31 62.1	4/11/2012 17:36 65.0	
28/10/2012 11:16 61.8	28/10/2012 20:21 57.0	30/10/2012 21:26 62.3	1/11/2012 22:31 64.2	4/11/2012 7:36 62.1	4/11/2012 17:41 63.4	
28/10/2012 11:21 56.8	28/10/2012 20:26 55.7	30/10/2012 21:31 62.9	1/11/2012 22:36 64.4	4/11/2012 7:41 63.5	4/11/2012 17:46 63.6	
28/10/2012 11:26 58.2	28/10/2012 20:31 54.8	30/10/2012 21:36 62.5	1/11/2012 22:41 63.0	4/11/2012 7:46 63.2	4/11/2012 17:51 65.1	
28/10/2012 11:31 57.6	28/10/2012 20:36 58.4	30/10/2012 21:41 62.3	1/11/2012 22:46 62.9	4/11/2012 7:51 63.9	4/11/2012 17:56 63.0	
28/10/2012 11:36 60.0	28/10/2012 20:41 59.4	30/10/2012 21:46 61.7	1/11/2012 22:51 62.9	4/11/2012 7:56 63.3	4/11/2012 18:01 63.3	
28/10/2012 11:41 60.6	28/10/2012 20:46 56.3	30/10/2012 21:51 61.8	1/11/2012 22:56 63.0	4/11/2012 8:01 65.0	4/11/2012 18:06 63.0	
28/10/2012 11:46 57.2	28/10/2012 20:51 57.3	30/10/2012 21:56 61.7	2/11/2012 19:01 64.2	4/11/2012 8:06 64.2	4/11/2012 18:11 63.4	
28/10/2012 11:51 59.5	28/10/2012 20:56 60.4	30/10/2012 22:01 62.3	2/11/2012 19:06 63.6	4/11/2012 8:11 65.7	4/11/2012 18:16 63.0	
28/10/2012 11:56 61.7	28/10/2012 21:01 57.1	30/10/2012 22:06 62.5	2/11/2012 19:11 64.0	4/11/2012 8:16 67.0	4/11/2012 18:21 62.9	
28/10/2012 12:01 59.9	28/10/2012 21:06 58.1	30/10/2012 22:11 62.3	2/11/2012 19:16 63.9	4/11/2012 8:21 66.5	4/11/2012 18:26 62.6	
28/10/2012 12:06 54.2	28/10/2012 21:11 57.5	30/10/2012 22:16 61.5	2/11/2012 19:21 64.2	4/11/2012 8:26 66.3	4/11/2012 18:31 63.7	
28/10/2012 12:11 60.1	28/10/2012 21:16 58.3	30/10/2012 22:21 61.9	2/11/2012 19:26 64.3	4/11/2012 8:31 66.7	4/11/2012 18:36 63.7	
28/10/2012 12:16 58.4	28/10/2012 21:21 56.6	30/10/2012 22:26 62.3	2/11/2012 19:31 64.3	4/11/2012 8:36 66.4	4/11/2012 18:41 62.7	
28/10/2012 12:21 60.8	28/10/2012 21:26 55.8	30/10/2012 22:31 61.6	2/11/2012 19:36 64.0	4/11/2012 8:41 67.8	4/11/2012 18:46 63.1	
28/10/2012 12:26 57.6	28/10/2012 21:31 54.8	30/10/2012 22:36 62.0	2/11/2012 19:41 64.1	4/11/2012 8:46 66.7	4/11/2012 18:51 63.3	
28/10/2012 12:31 55.5	28/10/2012 21:36 58.2	30/10/2012 22:41 61.9	2/11/2012 19:46 64.7	4/11/2012 8:51 67.2	4/11/2012 18:56 63.5	
28/10/2012 12:36 55.0	28/10/2012 21:41 51.1	30/10/2012 22:46 60.9	2/11/2012 19:51 63.3	4/11/2012 8:56 67.1	4/11/2012 19:01 64.9	
28/10/2012 12:41 58.5	28/10/2012 21:46 52.2	30/10/2012 22:51 61.2	2/11/2012 19:56 64.0	4/11/2012 9:01 69.4	4/11/2012 19:06 63.8	
28/10/2012 12:46 58.7	28/10/2012 21:51 52.9	30/10/2012 22:56 60.9	2/11/2012 20:01 63.6	4/11/2012 9:06 67.1	4/11/2012 19:11 63.4	
28/10/2012 12:51 57.1	28/10/2012 21:56 61.9	31/10/2012 19:01 69.8	2/11/2012 20:06 63.9	4/11/2012 9:11 68.3	4/11/2012 19:16 63.8	
28/10/2012 12:56 58.1	28/10/2012 22:01 49.3	31/10/2012 19:06 64.4	2/11/2012 20:11 64.4	4/11/2012 9:16 68.8	4/11/2012 19:21 64.8	
28/10/2012 13:01 54.7	28/10/2012 22:06 61.6	31/10/2012 19:11 64.7	2/11/2012 20:16 63.4	4/11/2012 9:21 68.7	4/11/2012 19:26 63.9	
28/10/2012 13:06 52.1	28/10/2012 22:11 61.4	31/10/2012 19:16 64.4	2/11/2012 20:21 63.6	4/11/2012 9:26 67.8	4/11/2012 19:31 63.6	
28/10/2012 13:11 55.5	28/10/2012 22:16 54.5	31/10/2012 19:21 63.4	2/11/2012 20:26 63.6	4/11/2012 9:31 66.3	4/11/2012 19:36 63.1	
28/10/2012 13:16 58.8	28/10/2012 22:21 50.7	31/10/2012 19:26 62.6	2/11/2012 20:31 63.2	4/11/2012 9:36 66.8	4/11/2012 19:41 63.4	
28/10/2012 13:21 54.7	28/10/2012 22:26 61.7	31/10/2012 19:31 62.7	2/11/2012 20:36 63.4	4/11/2012 9:41 68.0	4/11/2012 19:46 63.7	
28/10/2012 13:26 57.4	28/10/2012 22:31 50.6	31/10/2012 19:36 62.5	2/11/2012 20:41 63.8	4/11/2012 9:46 66.9	4/11/2012 19:51 63.6	
28/10/2012 13:31 59.7	28/10/2012 22:36 61.8	31/10/2012 19:41 62.9	2/11/2012 20:46 63.2	4/11/2012 9:51 67.4	4/11/2012 19:56 62.7	
28/10/2012 13:36 58.9	28/10/2012 22:41 61.8	31/10/2012 19:46 63.2	2/11/2012 20:51 63.4	4/11/2012 9:56 66.6	4/11/2012 20:01 63.0	
28/10/2012 13:41 59.3	28/10/2012 22:46 45.1	31/10/2012 19:51 63.0	2/11/2012 20:56 63.0	4/11/2012 10:01 65.7	4/11/2012 20:06 62.9	
28/10/2012 13:46 60.8	28/10/2012 22:51 52.2	31/10/2012 19:56 63.8	2/11/2012 21:01 62.7	4/11/2012 10:06 67.9	4/11/2012 20:11 63.2	
28/10/2012 13:51 60.3	28/10/2012 22:56 61.8	31/10/2012 20:01 64.3	2/11/2012 21:06 63.5	4/11/2012 10:11 67.2	4/11/2012 20:16 62.6	
28/10/2012 13:56 57.6	29/10/2012 19:01 61.9	31/10/2012 20:06 65.0	2/11/2012 21:11 63.0	4/11/2012 10:16 67.1	4/11/2012 20:21 63.3	
28/10/2012 14:01 60.3	29/10/2012 19:06 62.3	31/10/2012 20:11 64.6	2/11/2012 21:16 64.4	4/11/2012 10:21 66.0	4/11/2012 20:26 63.0	
28/10/2012 14:06 60.1	29/10/2012 19:11 62.5	31/10/2012 20:16 65.1	2/11/2012 21:21 64.1	4/11/2012 10:26 66.8	4/11/2012 20:31 62.2	
28/10/2012 14:11 59.0	29/10/2012 19:16 61.8	31/10/2012 20:21 65.2	2/11/2012 21:26 63.9	4/11/2012 10:31 66.2	4/11/2012 20:36 61.9	
28/10/2012 14:16 58.9	29/10/2012 19:21 62.2	31/10/2012 20:26 65.6	2/11/2012 21:31 63.9	4/11/2012 10:36 67.2	4/11/2012 20:41 62.0	
28/10/2012 14:21 59.5	29/10/2012 19:26 61.6	31/10/2012 20:31 65.4	2/11/2012 21:36 63.0	4/11/2012 10:41 67.5	4/11/2012 20:46 62.8	
28/10/2012 14:26 62.9	29/10/2012 19:31 62.9	31/10/2012 20:36 65.0	2/11/2012 21:41 63.3	4/11/2012 10:46 66.3	4/11/2012 20:51 62.5	
28/10/2012 14:31 60.6	29/10/2012 19:36 62.0	31/10/2012 20:41 64.7	2/11/2012 21:46 63.4	4/11/2012 10:51 65.9	4/11/2012 20:56 63.3	
28/10/2012 14:36 61.7	29/10/2012 19:41 61.4	31/10/2012 20:46 65.1	2/11/2012 21:51 62.5	4/11/2012 10:56 65.3	4/11/2012 21:01 62.2	
28/10/2012 14:41 63.6	29/10/2012 19:46 61.1	31/10/2012 20:51 65.2	2/11/2012 21:56 63.0	4/11/2012 11:01 65.7	4/11/2012 21:06 61.7	
28/10/2012 14:46 64.2	29/10/2012 19:51 61.7	31/10/2012 20:56 65.4	2/11/2012 22:01 62.9	4/11/2012 11:06 66.4	4/11/2012 21:11 62.7	
28/10/2012 14:51 64.8	29/10/2012 19:56 62.0	31/10/2012 21:01 65.2	2/11/2012 22:06 63.1	4/11/2012 11:11 66.4	4/11/2012 21:16 61.7	
28/10/2012 14:56 63.0	29/10/2012 20:01 60.8	31/10/2012 21:06 65.0	2/11/2012 22:11 64.2	4/11/2012 11:16 65.6	4/11/2012 21:21 61.9	
28/10/2012 15:01 67.3	29/10/2012 20:06 60.9	31/10/2012 21:11 65.1	2/11/2012 22:16 62.6	4/11/2012 11:21 66.7	4/11/2012 21:26 62.2	
28/10/2012 15:06 69.7	29/10/2012 20:11 61.0	31/10/2012 21:16 64.7	2/11/2012 22:21 63.6	4/11/2012 11:26 67.9	4/11/2012 21:31 62.2	
28/10/2012 15:11 61.5	29/10/2012 20:16 61.6	31/10/2012 21:21 64.7	2/11/2012 22:26 64.5	4/11/2012 11:31 67.1	4/11/2012 21:36 62.0	
28/10/2012 15:16 61.8	29/10/2012 20:21 61.9	31/10/2012 21:26 64.6	2/11/2012 22:31 63.5	4/11/2012 11:36 65.9	4/11/2012 21:41 62.1	
28/10/2012 15:21 63.6	29/10/2012 20:26 61.8	31/10/2012 21:31 64.8	2/11/2012 22:36 62.8	4/11/2012 11:41 63.7	4/11/2012 21:46 62.7	
28/						

Real-time Noise Data	RTN2a (Hong Kong Electric Centre)				
5/11/2012 20:26 63.9	7/11/2012 21:31 63.6	9/11/2012 22:36 61.9	11/11/2012 11:41 66.3	11/11/2012 22:46 61.7	14/11/2012 19:51 63.6
5/11/2012 20:31 61.1	7/11/2012 21:36 62.5	9/11/2012 22:41 61.3	11/11/2012 11:46 63.9	11/11/2012 22:51 61.9	14/11/2012 19:56 63.6
5/11/2012 20:36 62.5	7/11/2012 21:41 63.5	9/11/2012 22:46 61.1	11/11/2012 11:51 63.5	11/11/2012 22:56 61.6	14/11/2012 20:01 63.3
5/11/2012 20:41 61.6	7/11/2012 21:46 62.3	9/11/2012 22:51 61.3	11/11/2012 11:56 63.8	12/11/2012 19:01 63.0	14/11/2012 20:06 63.4
5/11/2012 20:46 61.6	7/11/2012 21:51 62.6	9/11/2012 22:56 61.1	11/11/2012 12:01 64.0	12/11/2012 19:06 62.5	14/11/2012 20:11 64.5
5/11/2012 20:51 61.6	7/11/2012 21:56 63.2	10/11/2012 19:01 61.6	11/11/2012 12:06 63.7	12/11/2012 19:11 62.6	14/11/2012 20:16 63.4
5/11/2012 20:56 62.7	7/11/2012 22:01 62.7	10/11/2012 19:06 63.6	11/11/2012 12:11 63.6	12/11/2012 19:16 63.2	14/11/2012 20:21 63.7
5/11/2012 21:01 61.2	7/11/2012 22:06 62.5	10/11/2012 19:11 62.2	11/11/2012 12:16 63.2	12/11/2012 19:21 62.8	14/11/2012 20:26 63.5
5/11/2012 21:06 62.1	7/11/2012 22:11 62.3	10/11/2012 19:16 62.6	11/11/2012 12:21 62.8	12/11/2012 19:26 63.5	14/11/2012 20:31 62.9
5/11/2012 21:11 62.0	7/11/2012 22:16 62.8	10/11/2012 19:21 62.9	11/11/2012 12:26 62.9	12/11/2012 19:31 62.9	14/11/2012 20:36 63.3
5/11/2012 21:16 62.1	7/11/2012 22:21 63.3	10/11/2012 19:26 63.0	11/11/2012 12:31 63.1	12/11/2012 19:36 62.6	14/11/2012 20:41 64.1
5/11/2012 21:21 62.2	7/11/2012 22:26 62.1	10/11/2012 19:31 63.4	11/11/2012 12:36 63.7	12/11/2012 19:41 63.0	14/11/2012 20:46 62.3
5/11/2012 21:26 62.0	7/11/2012 22:31 62.3	10/11/2012 19:36 64.6	11/11/2012 12:41 63.9	12/11/2012 19:46 63.1	14/11/2012 20:51 62.7
5/11/2012 21:31 62.3	7/11/2012 22:36 62.0	10/11/2012 19:41 63.9	11/11/2012 12:46 64.2	12/11/2012 19:51 62.9	14/11/2012 20:56 62.9
5/11/2012 21:36 61.8	7/11/2012 22:41 62.1	10/11/2012 19:46 63.4	11/11/2012 13:51 65.7	12/11/2012 19:56 62.6	14/11/2012 21:01 62.5
5/11/2012 21:41 61.9	7/11/2012 22:46 62.2	10/11/2012 19:51 62.9	11/11/2012 13:56 65.2	12/11/2012 20:01 62.4	14/11/2012 21:06 63.2
5/11/2012 21:46 61.5	7/11/2012 22:51 62.6	10/11/2012 19:56 63.9	11/11/2012 14:01 65.6	12/11/2012 20:06 62.8	14/11/2012 21:11 62.8
5/11/2012 21:51 62.1	7/11/2012 22:56 61.9	10/11/2012 20:01 63.1	11/11/2012 14:06 65.2	12/11/2012 20:11 63.4	14/11/2012 21:16 63.4
5/11/2012 21:56 61.8	8/11/2012 19:01 63.5	10/11/2012 20:06 63.5	11/11/2012 14:11 66.0	12/11/2012 20:16 63.2	14/11/2012 21:21 62.2
5/11/2012 22:01 62.3	8/11/2012 19:06 63.5	10/11/2012 20:11 63.6	11/11/2012 14:16 64.1	12/11/2012 20:21 63.0	14/11/2012 21:26 63.0
5/11/2012 22:06 62.1	8/11/2012 19:11 63.3	10/11/2012 20:16 64.0	11/11/2012 14:21 65.4	12/11/2012 20:26 62.6	14/11/2012 21:31 62.0
5/11/2012 22:11 62.2	8/11/2012 19:16 63.2	10/11/2012 20:21 63.9	11/11/2012 14:26 65.4	12/11/2012 20:31 62.3	14/11/2012 21:36 62.5
5/11/2012 22:16 61.1	8/11/2012 19:21 64.2	10/11/2012 20:26 63.6	11/11/2012 14:31 65.1	12/11/2012 20:36 63.3	14/11/2012 21:41 62.6
5/11/2012 22:21 61.6	8/11/2012 19:26 63.8	10/11/2012 20:31 63.7	11/11/2012 14:36 65.9	12/11/2012 20:41 62.5	14/11/2012 21:46 62.3
5/11/2012 22:26 60.7	8/11/2012 19:31 63.7	10/11/2012 20:36 64.6	11/11/2012 14:41 65.4	12/11/2012 20:46 62.5	14/11/2012 21:51 62.8
5/11/2012 22:31 60.8	8/11/2012 19:36 63.7	10/11/2012 20:41 63.3	11/11/2012 14:46 65.3	12/11/2012 20:51 62.2	14/11/2012 21:56 62.5
5/11/2012 22:36 62.4	8/11/2012 19:41 63.7	10/11/2012 20:46 63.0	11/11/2012 14:51 65.4	12/11/2012 20:56 62.4	14/11/2012 22:01 62.7
5/11/2012 22:41 62.1	8/11/2012 19:46 63.9	10/11/2012 20:51 63.2	11/11/2012 14:56 64.3	12/11/2012 21:01 62.3	14/11/2012 22:06 63.5
5/11/2012 22:46 61.8	8/11/2012 19:51 63.5	10/11/2012 20:56 62.9	11/11/2012 15:01 64.8	12/11/2012 21:06 62.2	14/11/2012 22:11 64.7
5/11/2012 22:51 61.4	8/11/2012 19:56 64.0	10/11/2012 21:01 62.6	11/11/2012 15:06 67.9	12/11/2012 21:11 63.2	14/11/2012 22:16 62.5
5/11/2012 22:56 61.4	8/11/2012 20:01 63.8	10/11/2012 21:06 62.7	11/11/2012 15:11 65.9	12/11/2012 21:16 62.5	14/11/2012 22:21 63.9
6/11/2012 19:01 63.9	8/11/2012 20:06 63.0	10/11/2012 21:11 62.4	11/11/2012 15:16 65.8	12/11/2012 21:21 62.8	14/11/2012 22:26 63.7
6/11/2012 19:06 65.0	8/11/2012 20:11 63.3	10/11/2012 21:16 63.0	11/11/2012 15:21 64.6	12/11/2012 21:26 62.4	14/11/2012 22:31 63.1
6/11/2012 19:11 63.8	8/11/2012 20:16 63.6	10/11/2012 21:21 62.4	11/11/2012 15:26 64.7	12/11/2012 21:31 63.2	14/11/2012 22:36 63.7
6/11/2012 19:16 64.0	8/11/2012 20:21 63.9	10/11/2012 21:26 62.9	11/11/2012 15:31 65.3	12/11/2012 21:36 63.1	14/11/2012 22:41 62.3
6/11/2012 19:21 63.7	8/11/2012 20:26 64.8	10/11/2012 21:31 62.3	11/11/2012 15:36 64.2	12/11/2012 21:41 62.5	14/11/2012 22:46 62.4
6/11/2012 19:26 63.8	8/11/2012 20:31 63.6	10/11/2012 21:36 63.3	11/11/2012 15:41 64.6	12/11/2012 21:46 62.8	14/11/2012 22:51 61.1
6/11/2012 19:31 63.6	8/11/2012 20:36 63.1	10/11/2012 21:41 62.4	11/11/2012 15:46 63.9	12/11/2012 21:51 62.4	14/11/2012 22:56 62.9
6/11/2012 19:36 63.5	8/11/2012 20:41 63.2	10/11/2012 21:46 61.9	11/11/2012 15:51 64.0	12/11/2012 21:56 62.8	15/11/2012 19:01 62.5
6/11/2012 19:41 63.5	8/11/2012 20:46 63.3	10/11/2012 21:51 63.0	11/11/2012 15:56 63.7	12/11/2012 22:01 63.0	15/11/2012 19:06 61.6
6/11/2012 19:46 63.8	8/11/2012 20:51 63.0	10/11/2012 21:56 62.7	11/11/2012 16:01 63.2	12/11/2012 22:06 63.0	15/11/2012 19:11 61.9
6/11/2012 19:51 65.4	8/11/2012 20:56 63.3	10/11/2012 22:01 62.7	11/11/2012 16:06 63.9	12/11/2012 22:11 63.4	15/11/2012 19:16 62.9
6/11/2012 19:56 63.2	8/11/2012 21:01 63.0	10/11/2012 22:06 63.0	11/11/2012 16:11 63.9	12/11/2012 22:16 62.7	15/11/2012 19:21 63.3
6/11/2012 20:01 63.3	8/11/2012 21:06 62.8	10/11/2012 22:11 62.4	11/11/2012 16:16 63.6	12/11/2012 22:21 62.0	15/11/2012 19:26 63.1
6/11/2012 20:06 63.3	8/11/2012 21:11 61.9	10/11/2012 22:16 62.8	11/11/2012 16:21 63.3	12/11/2012 22:26 62.8	15/11/2012 19:31 62.7
6/11/2012 20:11 62.6	8/11/2012 21:16 62.6	10/11/2012 22:21 62.6	11/11/2012 16:26 62.5	12/11/2012 22:31 62.3	15/11/2012 19:36 63.5
6/11/2012 20:16 63.1	8/11/2012 21:21 62.0	10/11/2012 22:26 62.4	11/11/2012 16:31 65.2	12/11/2012 22:36 61.8	15/11/2012 19:41 63.4
6/11/2012 20:21 62.9	8/11/2012 21:26 62.9	10/11/2012 22:31 62.2	11/11/2012 16:36 65.4	12/11/2012 22:41 61.9	15/11/2012 19:46 63.7
6/11/2012 20:26 62.7	8/11/2012 21:31 63.4	10/11/2012 22:36 63.4	11/11/2012 16:41 65.4	12/11/2012 22:46 61.8	15/11/2012 19:51 63.0
6/11/2012 20:31 63.1	8/11/2012 21:36 63.1	10/11/2012 22:41 62.3	11/11/2012 16:46 65.7	12/11/2012 22:51 62.0	15/11/2012 19:56 62.4
6/11/2012 20:36 63.0	8/11/2012 21:41 63.2	10/11/2012 22:46 62.3	11/11/2012 16:51 65.9	12/11/2012 22:56 61.7	15/11/2012 20:01 62.6
6/11/2012 20:41 63.0	8/11/2012 21:46 62.5	10/11/2012 22:51 62.0	11/11/2012 16:56 65.0	13/11/2012 19:01 64.4	15/11/2012 20:06 64.0
6/11/2012 20:46 62.2	8/11/2012 21:51 63.0	10/11/2012 22:56 62.9	11/11/2012 17:01 67.1	13/11/2012 19:06 64.2	15/11/2012 20:11 63.0
6/11/2012 20:51 63.6	8/11/2012 21:56 62.9	11/11/2012 7:01 61.0	11/11/2012 17:06 67.7	13/11/2012 19:11 64.0	15/11/2012 20:16 63.8
6/11/2012 20:56 62.7	8/11/2012 22:01 62.2	11/11/2012 7:06 62.7	11/11/2012 17:11 68.4	13/11/2012 19:16 64.5	15/11/2012 20:21 64.1
6/11/2012 21:01 62.5	8/11/2012 22:06 62.1	11/11/2012 7:11 61.1	11/11/2012 17:16 66.4	13/11/2012 19:21 63.3	15/11/2012 20:26 62.7
6/11/2012 21:06 63.9	8/11/2012 22:11 62.3	11/11/2012 7:16 60.7	11/11/2012 17:21 65.3	13/11/2012 19:26 64.0	15/11/2012 20:31 62.5
6/11/2012 21:11 62.6	8/11/2012 22:16 63.0	11/11/2012 7:21 62.4	11/11/2012 17:26 66.7	13/11/2012 19:31 64.3	15/11/2012 20:36 63.0
6/11/2012 21:16 62.7	8/11/2012 22:21 62.2	11/11/2012 7:26 62.0	11/11/2012 17:31 64.9	13/11/2012 19:36 63.9	15/11/2012 20:41 62.4
6/11/2012 21:21 62.9	8/11/2012 22:26 62.3	11/11/2012 7:31 62.1	11/11/2012 17:36 65.6	13/11/2012 19:41 63.3	15/11/2012 20:46 62.2
6/11/2012 21:26 62.7	8/11/2012 22:31 62.5	11/11/2012 7:36 62.0	11/11/2012 17:41 66.9	13/11/2012 19:46 63.5	15/11/2012 20:51 62.6
6/11/2012 21:31 62.6	8/11/2012 22:36 61.7	11/11/2012 7:41 62.6	11/11/2012 17:46 66.9	13/11/2012 19:51 64.7	15/11/2012 20:56 62.2
6/11/2012 21:36 61.4	8/11/2012 22:41 62.4	11/11/2012 7:46 63.7	11/11/2012 17:51 62.1	13/11/2012 19:56 62.8	15/11/2012 21:01 62.4
6/11/2012 21:41 62.6	8/11/2012 22:46 61.9	11/11/2012 7:51 63.3	11/11/2012 17:56 62.3	13/11/2012 20:01 63.0	15/11/2012 21:06 62.9
6/11/2012 21:46 62.7	8/11/2012 22:51 62.8	11/11/2012 7:56 63.7	11/11/2012 18:01 61.9	13/11/2012 20:06 63.6	15/11/2012 21:11 63.1
6/11/2012 21:51 62.0	8/11/2012 22:56 62.0	11/11/2012 8:01 64.5	11/11/2012 18:06 62.0	13/11/2012 20:11 64.1	15/11/2012 21:16 62.3
6/11/2012 21:56 62.2	9/11/2012 19:01 63.4	11/11/2012 8:06 64.7	11/11/2012 18:11 62.6	13/11/2012 20:16 64.3	15/11/2012 21:21 62.4
6/11/2012 22:01 62.3	9/11/2012 19:06 63.5	11/11/2012 8:11 65.9	11/11/2012 18:16 62.3	13/11/2012 20:21 64.5	15/11/2012 21:26 62.1
6/11/2012 22:06 61.7	9/11/2012 19:11 63.3	11/11/2012 8:16 66.1	11/11/2012 18:21 64.5	13/11/2012 20:26 63.8	15/11/2012 21:31 61.9
6/11/2012 22:11 62.0	9/11/2012 19:16 64.0	11/11/2012 8:21 65.3	11/11/2012 18:26 63.9	13/11/2012 20:31 63.4	15/11/2012 21:36 62.1
6/11/2012 22:16 62.1	9/11/2012 19:21 63.2	11/11/2012 8:26 65.2	11/11/2012 18:31 65.5	13/11/2012 20:36 63.9	15/11/2012 21:41 62.5
6/11/2012 22:21 62.9	9/11/2012 19:26 63.4	11/11/2012 8:31 65.7	11/11/2012 18:36 63.7	13/11/2012 20:41 64.3	15/11/2012 21:46 60.9
6/11/2012 22:26 62.3	9/11/2012 19:31 63.1	11/11/2012 8:36 65.3	11/11/2012 18:41 63.1	13/11/2012 20:46 63.7	15/11/2012 21:51 62.4
6/11/2012 22:31 62.2	9/11/2012 19:36 63.2	11/11/2012 8:41 65.5	11/11/2012 18:46 62.8	13/11/2012 20:51 63.1	15/11/2012 21:56 61.1
6/11/2012 22:36 62.0	9/11/2012 19:41 63.4	11/11/2012 8:46 65.6	11/11/2012 18:51 62.8	13/11/2012 20:56 63.1	15/11/2012 22:01 62.0
6/11/2012 22:41 62.2	9/11/2012 19:46 63.2	11/11/2012 8:51 64.6	11/11/2012 18:56 63.1	13/11/2012 21:01 62.3	15/11/2012 22:06 62.2
6/11/2012 22:46 62.9	9/11/2012 19:51 63.2	11/11/2012 8:56 65.3	11/11/2012 20:01 63.1	13/11/2012 21:06 63.7	15/11/2012 22:11 62.6
6/11/2012 22:51 61.5	9/11/2012 19:56 63.0	11/11/2012 9:01 65.			

Real-time Noise Data	RTN2a (Hong Kong Electric Centre)				
16/11/2012 20:56 63.5	18/11/2012 10:01 63.4	18/11/2012 19:06 62.4	20/11/2012 20:11 63.8	22/11/2012 21:16 61.9	24/11/2012 22:21 62.8
16/11/2012 21:01 63.0	18/11/2012 10:06 63.5	18/11/2012 19:11 62.5	20/11/2012 20:16 64.0	22/11/2012 21:21 62.8	24/11/2012 22:26 62.8
16/11/2012 21:06 62.6	18/11/2012 10:11 64.9	18/11/2012 19:16 63.0	20/11/2012 20:21 63.6	22/11/2012 21:26 61.1	24/11/2012 22:31 62.6
16/11/2012 21:11 62.1	18/11/2012 10:16 64.7	18/11/2012 19:21 63.4	20/11/2012 20:26 63.2	22/11/2012 21:31 61.5	24/11/2012 22:36 61.6
16/11/2012 21:16 62.6	18/11/2012 10:21 64.3	18/11/2012 19:26 62.9	20/11/2012 20:31 63.3	22/11/2012 21:36 61.2	24/11/2012 22:41 62.0
16/11/2012 21:21 63.0	18/11/2012 10:26 63.9	18/11/2012 19:31 63.2	20/11/2012 20:36 63.8	22/11/2012 21:41 61.9	24/11/2012 22:46 62.0
16/11/2012 21:26 63.7	18/11/2012 10:31 64.2	18/11/2012 19:36 63.4	20/11/2012 20:41 62.9	22/11/2012 21:46 62.5	24/11/2012 22:51 62.0
16/11/2012 21:31 63.0	18/11/2012 10:36 64.1	18/11/2012 19:41 63.0	20/11/2012 20:46 63.0	22/11/2012 21:51 61.4	24/11/2012 22:56 62.0
16/11/2012 21:36 62.8	18/11/2012 10:41 63.4	18/11/2012 19:46 63.0	20/11/2012 20:51 62.8	22/11/2012 21:56 61.9	25/11/2012 7:01 62.7
16/11/2012 21:41 62.8	18/11/2012 10:46 64.8	18/11/2012 19:51 63.2	20/11/2012 20:56 62.4	22/11/2012 22:01 61.6	25/11/2012 7:06 62.1
16/11/2012 21:46 62.2	18/11/2012 10:51 64.8	18/11/2012 19:56 62.3	20/11/2012 21:01 62.2	22/11/2012 22:06 61.8	25/11/2012 7:11 62.1
16/11/2012 21:51 62.8	18/11/2012 10:56 66.0	18/11/2012 20:01 62.2	20/11/2012 21:06 63.3	22/11/2012 22:11 62.0	25/11/2012 7:16 62.2
16/11/2012 21:56 62.3	18/11/2012 11:01 65.5	18/11/2012 20:06 63.2	20/11/2012 21:11 62.5	22/11/2012 22:16 61.6	25/11/2012 7:21 62.6
16/11/2012 22:01 62.4	18/11/2012 11:06 64.3	18/11/2012 20:11 63.3	20/11/2012 21:16 63.7	22/11/2012 22:21 61.4	25/11/2012 7:26 63.9
16/11/2012 22:06 63.3	18/11/2012 11:11 65.6	18/11/2012 20:16 62.9	20/11/2012 21:21 62.6	22/11/2012 22:26 61.7	25/11/2012 7:31 63.5
16/11/2012 22:11 62.9	18/11/2012 11:16 66.2	18/11/2012 20:21 64.0	20/11/2012 21:26 63.3	22/11/2012 22:31 61.5	25/11/2012 7:36 65.1
16/11/2012 22:16 63.3	18/11/2012 11:21 65.8	18/11/2012 20:26 62.5	20/11/2012 21:31 63.7	22/11/2012 22:36 61.4	25/11/2012 7:41 63.8
16/11/2012 22:21 63.8	18/11/2012 11:26 65.5	18/11/2012 20:31 62.5	20/11/2012 21:36 63.1	22/11/2012 22:41 61.2	25/11/2012 7:46 64.4
16/11/2012 22:26 63.2	18/11/2012 11:31 65.6	18/11/2012 20:36 62.2	20/11/2012 21:41 63.4	22/11/2012 22:46 62.3	25/11/2012 7:51 63.8
16/11/2012 22:31 63.2	18/11/2012 11:36 65.0	18/11/2012 20:41 60.3	20/11/2012 21:46 62.5	22/11/2012 22:51 61.7	25/11/2012 7:56 64.5
16/11/2012 22:36 63.0	18/11/2012 11:41 65.5	18/11/2012 20:46 61.4	20/11/2012 21:51 62.4	22/11/2012 22:56 61.4	25/11/2012 8:01 63.7
16/11/2012 22:41 62.9	18/11/2012 11:46 65.2	18/11/2012 20:51 60.7	20/11/2012 21:56 62.1	23/11/2012 19:01 63.7	25/11/2012 8:06 63.8
16/11/2012 22:46 62.0	18/11/2012 11:51 65.5	18/11/2012 20:56 61.6	20/11/2012 22:01 61.4	23/11/2012 19:06 64.0	25/11/2012 8:11 63.7
16/11/2012 22:51 62.9	18/11/2012 11:56 64.6	18/11/2012 21:01 60.9	20/11/2012 22:06 62.9	23/11/2012 19:11 64.8	25/11/2012 8:16 63.7
16/11/2012 22:56 63.0	18/11/2012 12:01 64.0	18/11/2012 21:06 61.3	20/11/2012 22:11 61.8	23/11/2012 19:16 63.9	25/11/2012 8:21 64.3
17/11/2012 19:01 63.5	18/11/2012 12:06 63.2	18/11/2012 21:11 62.0	20/11/2012 22:16 61.6	23/11/2012 19:21 64.9	25/11/2012 8:26 64.4
17/11/2012 19:06 63.3	18/11/2012 12:11 63.6	18/11/2012 21:16 62.5	20/11/2012 22:21 62.3	23/11/2012 19:26 64.2	25/11/2012 8:31 64.6
17/11/2012 19:11 63.6	18/11/2012 12:16 63.8	18/11/2012 21:21 60.9	20/11/2012 22:26 63.3	23/11/2012 19:31 64.0	25/11/2012 8:36 64.6
17/11/2012 19:16 63.3	18/11/2012 12:21 63.8	18/11/2012 21:26 60.9	20/11/2012 22:31 62.6	23/11/2012 19:36 64.6	25/11/2012 8:41 64.7
17/11/2012 19:21 63.9	18/11/2012 12:26 63.5	18/11/2012 21:31 61.9	20/11/2012 22:36 62.7	23/11/2012 19:41 64.2	25/11/2012 8:46 64.8
17/11/2012 19:26 63.3	18/11/2012 12:31 63.3	18/11/2012 21:36 60.3	20/11/2012 22:41 62.7	23/11/2012 19:46 64.8	25/11/2012 8:51 64.6
17/11/2012 19:31 63.2	18/11/2012 12:36 63.8	18/11/2012 21:41 61.3	20/11/2012 22:46 62.0	23/11/2012 19:51 64.3	25/11/2012 8:56 64.9
17/11/2012 19:36 63.3	18/11/2012 12:41 63.5	18/11/2012 21:46 61.4	20/11/2012 22:51 61.6	23/11/2012 19:56 64.9	25/11/2012 9:01 64.6
17/11/2012 19:41 63.1	18/11/2012 12:46 64.0	18/11/2012 21:51 61.0	20/11/2012 22:56 62.0	23/11/2012 20:01 64.2	25/11/2012 9:06 65.5
17/11/2012 19:46 64.3	18/11/2012 12:51 63.6	18/11/2012 21:56 60.9	21/11/2012 19:01 64.1	23/11/2012 20:06 65.4	25/11/2012 9:11 65.6
17/11/2012 19:51 63.3	18/11/2012 12:56 64.2	18/11/2012 22:01 60.4	21/11/2012 19:06 63.7	23/11/2012 20:11 65.9	25/11/2012 9:16 65.5
17/11/2012 19:56 64.1	18/11/2012 13:01 63.9	18/11/2012 22:06 61.3	21/11/2012 19:11 63.9	23/11/2012 20:16 64.5	25/11/2012 9:21 65.9
17/11/2012 20:01 63.0	18/11/2012 13:06 64.6	18/11/2012 22:11 61.8	21/11/2012 19:16 64.2	23/11/2012 20:21 64.3	25/11/2012 9:26 65.9
17/11/2012 20:06 63.7	18/11/2012 13:11 65.2	18/11/2012 22:16 61.3	21/11/2012 19:21 64.4	23/11/2012 20:26 64.4	25/11/2012 9:31 66.2
17/11/2012 20:11 63.0	18/11/2012 13:16 64.5	18/11/2012 22:21 62.6	21/11/2012 19:26 64.4	23/11/2012 20:31 64.4	25/11/2012 9:36 65.7
17/11/2012 20:16 63.9	18/11/2012 13:21 64.5	18/11/2012 22:26 61.2	21/11/2012 19:31 63.8	23/11/2012 20:36 64.9	25/11/2012 9:41 65.6
17/11/2012 20:21 63.7	18/11/2012 13:26 63.3	18/11/2012 22:31 59.8	21/11/2012 19:36 64.6	23/11/2012 20:41 64.5	25/11/2012 9:46 65.5
17/11/2012 20:26 63.3	18/11/2012 13:31 63.9	18/11/2012 22:36 61.3	21/11/2012 19:41 64.1	23/11/2012 20:46 65.0	25/11/2012 9:51 65.7
17/11/2012 20:31 63.7	18/11/2012 13:36 64.1	18/11/2012 22:41 61.4	21/11/2012 19:46 63.8	23/11/2012 20:51 64.6	25/11/2012 9:56 65.5
17/11/2012 20:36 63.5	18/11/2012 13:41 63.7	18/11/2012 22:46 58.4	21/11/2012 19:51 64.2	23/11/2012 20:56 66.1	25/11/2012 10:01 65.7
17/11/2012 20:41 63.3	18/11/2012 13:46 64.9	18/11/2012 22:51 61.1	21/11/2012 19:56 64.2	23/11/2012 21:01 64.4	25/11/2012 10:06 65.5
17/11/2012 20:46 64.0	18/11/2012 13:51 63.7	18/11/2012 22:56 61.1	21/11/2012 20:01 64.1	23/11/2012 21:06 63.3	25/11/2012 10:11 65.1
17/11/2012 20:51 63.2	18/11/2012 13:56 64.0	19/11/2012 19:01 63.9	21/11/2012 20:06 64.1	23/11/2012 21:11 63.7	25/11/2012 10:16 65.4
17/11/2012 20:56 63.1	18/11/2012 14:01 63.7	19/11/2012 19:06 64.0	21/11/2012 20:11 64.8	23/11/2012 21:16 65.8	25/11/2012 10:21 65.3
17/11/2012 21:01 63.2	18/11/2012 14:06 63.7	19/11/2012 19:11 64.7	21/11/2012 20:16 63.9	23/11/2012 21:21 64.3	25/11/2012 10:26 65.6
17/11/2012 21:06 63.0	18/11/2012 14:11 64.5	19/11/2012 19:16 64.0	21/11/2012 20:21 64.5	23/11/2012 21:26 64.3	25/11/2012 10:31 64.5
17/11/2012 21:11 62.9	18/11/2012 14:16 64.7	19/11/2012 19:21 65.7	21/11/2012 20:26 64.2	23/11/2012 21:31 65.8	25/11/2012 10:36 65.2
17/11/2012 21:16 63.8	18/11/2012 14:21 65.0	19/11/2012 19:26 64.4	21/11/2012 20:31 63.9	23/11/2012 21:36 64.8	25/11/2012 10:41 65.4
17/11/2012 21:21 62.4	18/11/2012 14:26 64.2	19/11/2012 19:31 64.3	21/11/2012 20:36 64.4	23/11/2012 21:41 64.1	25/11/2012 10:46 65.0
17/11/2012 21:26 63.1	18/11/2012 14:31 64.3	19/11/2012 19:36 65.0	21/11/2012 20:41 64.1	23/11/2012 21:46 64.0	25/11/2012 10:51 64.7
17/11/2012 21:31 63.3	18/11/2012 14:36 64.0	19/11/2012 19:41 64.1	21/11/2012 20:46 64.2	23/11/2012 21:51 64.1	25/11/2012 10:56 65.3
17/11/2012 21:36 62.2	18/11/2012 14:41 63.9	19/11/2012 19:46 65.2	21/11/2012 20:51 63.6	23/11/2012 21:56 63.6	25/11/2012 11:01 64.7
17/11/2012 21:41 63.1	18/11/2012 14:46 64.1	19/11/2012 19:51 68.3	21/11/2012 20:56 65.9	23/11/2012 22:01 64.1	25/11/2012 11:06 64.1
17/11/2012 21:46 62.9	18/11/2012 14:51 64.2	19/11/2012 19:56 65.8	21/11/2012 21:01 63.3	23/11/2012 22:06 64.4	25/11/2012 11:11 64.7
17/11/2012 21:51 63.1	18/11/2012 14:56 64.5	19/11/2012 20:01 68.4	21/11/2012 21:06 64.2	23/11/2012 22:11 64.9	25/11/2012 11:16 65.6
17/11/2012 21:56 63.9	18/11/2012 15:01 63.7	19/11/2012 20:06 65.3	21/11/2012 21:11 64.1	23/11/2012 22:16 64.0	25/11/2012 11:21 65.0
17/11/2012 22:01 62.8	18/11/2012 15:06 63.9	19/11/2012 20:11 63.7	21/11/2012 21:16 63.3	23/11/2012 22:21 64.2	25/11/2012 11:26 65.3
17/11/2012 22:06 62.9	18/11/2012 15:11 64.5	19/11/2012 20:16 63.5	21/11/2012 21:21 63.9	23/11/2012 22:26 64.2	25/11/2012 11:31 64.7
17/11/2012 22:11 63.3	18/11/2012 15:16 64.9	19/11/2012 20:21 63.6	21/11/2012 21:26 63.7	23/11/2012 22:31 64.1	25/11/2012 11:36 65.7
17/11/2012 22:16 63.5	18/11/2012 15:21 64.2	19/11/2012 20:26 64.4	21/11/2012 21:31 63.6	23/11/2012 22:36 63.9	25/11/2012 11:41 65.2
17/11/2012 22:21 62.7	18/11/2012 15:26 63.8	19/11/2012 20:31 63.6	21/11/2012 21:36 65.1	23/11/2012 22:41 63.7	25/11/2012 11:46 65.5
17/11/2012 22:26 63.8	18/11/2012 15:31 63.6	19/11/2012 20:36 64.4	21/11/2012 21:41 64.6	23/11/2012 22:46 63.7	25/11/2012 11:51 66.0
17/11/2012 22:31 62.8	18/11/2012 15:36 63.9	19/11/2012 20:41 62.9	21/11/2012 21:46 64.6	23/11/2012 22:51 63.6	25/11/2012 11:56 65.8
17/11/2012 22:36 63.0	18/11/2012 15:41 63.7	19/11/2012 20:46 62.8	21/11/2012 21:51 64.8	23/11/2012 22:56 63.4	25/11/2012 12:01 65.5
17/11/2012 22:41 63.3	18/11/2012 15:46 62.2	19/11/2012 20:51 63.2	21/11/2012 21:56 64.3	24/11/2012 19:01 63.4	25/11/2012 12:06 65.1
17/11/2012 22:46 62.7	18/11/2012 15:51 62.3	19/11/2012 20:56 63.3	21/11/2012 22:01 64.0	24/11/2012 19:06 63.3	25/11/2012 12:11 65.5
17/11/2012 22:51 62.6	18/11/2012 15:56 63.4	19/11/2012 21:01 62.5	21/11/2012 22:06 64.6	24/11/2012 19:11 62.8	25/11/2012 12:16 65.5
17/11/2012 22:56 62.3	18/11/2012 16:01 64.1	19/11/2012 21:06 62.6	21/11/2012 22:11 64.7	24/11/2012 19:16 62.8	25/11/2012 12:21 65.2
18/11/2012 7:01 60.9	18/11/2012 16:06 64.1	19/11/2012 21:11 63.0	21/11/2012 22:16 65.1	24/11/2012 19:21 62.8	25/11/2012 12:26 65.4
18/11/2012 7:06 60.8	18/11/2012 16:11 63.1	19/11/2012 21:16 64.2	21/11/2012 22:21 64.3	24/11/2012 19:26 63.3	25/11/2012 12:31 65.4
18/11/2012 7:11 59.8	18/11/2012 16:16 64.0	19/11/2012 21:21 64.7	21/11/2012 22:26 64.2	24/11/2012 19:31 63.7	25/11/2012 12:36 65.2
18/11/2012 7:16 60.5	18/11/2012 16:21 64.9	19/11/2012 21:26 64.2	21/11/201		

Real-time Noise Data	RTN2a (Hong Kong Electric Centre)	
25/11/2012 15:26 65.8	26/11/2012 20:31 64.2	28/10/2012 2:26 53.3
25/11/2012 15:31 65.9	26/11/2012 20:36 64.0	28/10/2012 2:31 56.4
25/11/2012 15:36 65.3	26/11/2012 20:41 64.1	28/10/2012 2:36 54.9
25/11/2012 15:41 65.0	26/11/2012 20:46 64.1	28/10/2012 2:41 53.4
25/11/2012 15:46 65.9	26/11/2012 20:51 64.2	28/10/2012 2:46 53.6
25/11/2012 15:51 66.0	26/11/2012 20:56 63.8	28/10/2012 2:51 53.4
25/11/2012 15:56 65.4	26/11/2012 21:01 64.1	28/10/2012 2:56 53.9
25/11/2012 16:01 66.1	26/11/2012 21:06 64.4	28/10/2012 3:01 49.5
25/11/2012 16:06 65.2	26/11/2012 21:11 63.6	28/10/2012 3:06 49.5
25/11/2012 16:11 65.5	26/11/2012 21:16 63.8	28/10/2012 3:11 56.0
25/11/2012 16:16 65.8	26/11/2012 21:21 63.8	28/10/2012 3:16 44.6
25/11/2012 16:21 65.6	26/11/2012 21:26 64.0	28/10/2012 3:21 51.6
25/11/2012 16:26 65.4	26/11/2012 21:31 63.4	28/10/2012 3:26 53.0
25/11/2012 16:31 65.4	26/11/2012 21:36 63.6	28/10/2012 3:31 51.8
25/11/2012 16:36 65.7	26/11/2012 21:41 63.0	28/10/2012 3:36 58.6
25/11/2012 16:41 65.3	26/11/2012 21:46 64.2	28/10/2012 3:41 48.5
25/11/2012 16:46 65.5	26/11/2012 21:51 63.3	28/10/2012 3:46 54.0
25/11/2012 16:51 66.0	26/11/2012 21:56 62.9	28/10/2012 3:51 47.9
25/11/2012 16:56 65.7	26/11/2012 22:01 63.5	28/10/2012 3:56 49.9
25/11/2012 17:01 65.7	26/11/2012 22:06 63.8	28/10/2012 4:01 44.1
25/11/2012 17:06 65.1	26/11/2012 22:11 63.3	28/10/2012 4:06 58.4
25/11/2012 17:11 65.9	26/11/2012 22:16 64.7	28/10/2012 4:11 45.4
25/11/2012 17:16 65.6	26/11/2012 22:21 64.0	28/10/2012 4:16 58.2
25/11/2012 17:21 65.4	26/11/2012 22:26 63.0	28/10/2012 4:21 58.4
25/11/2012 17:26 65.5	26/11/2012 22:31 63.2	28/10/2012 4:26 57.9
25/11/2012 17:31 64.9	26/11/2012 22:36 63.1	28/10/2012 4:31 44.6
25/11/2012 17:36 65.9	26/11/2012 22:41 63.2	28/10/2012 4:36 49.2
25/11/2012 17:41 65.4	26/11/2012 22:46 63.1	28/10/2012 4:41 58.9
25/11/2012 17:46 65.7	26/11/2012 22:51 62.7	28/10/2012 4:46 50.1
25/11/2012 17:51 65.7	26/11/2012 22:56 62.3	28/10/2012 4:51 49.1
25/11/2012 17:56 64.9	27/11/2012 19:01 62.5	28/10/2012 4:56 45.2
25/11/2012 18:01 64.8	27/11/2012 19:06 64.2	28/10/2012 5:01 58.8
25/11/2012 18:06 64.7	27/11/2012 19:11 62.5	28/10/2012 5:06 58.6
25/11/2012 18:11 64.9	27/11/2012 19:16 63.4	28/10/2012 5:11 53.9
25/11/2012 18:16 65.5	27/11/2012 19:21 63.1	28/10/2012 5:16 32.5
25/11/2012 18:21 65.3	27/11/2012 19:26 63.1	28/10/2012 5:21 50.2
25/11/2012 18:26 65.1	27/11/2012 19:31 63.2	28/10/2012 5:26 49.0
25/11/2012 18:31 65.2	27/11/2012 19:36 63.9	28/10/2012 5:31 58.4
25/11/2012 18:36 65.1	27/11/2012 19:41 64.5	28/10/2012 5:36 48.1
25/11/2012 18:41 64.8	27/11/2012 19:46 63.9	28/10/2012 5:41 49.0
25/11/2012 18:46 64.8	27/11/2012 19:51 64.2	28/10/2012 5:46 58.3
25/11/2012 18:51 65.9	27/11/2012 19:56 63.3	28/10/2012 5:51 51.9
25/11/2012 18:56 65.3	27/11/2012 20:01 63.6	28/10/2012 5:56 53.5
25/11/2012 19:01 65.0	27/11/2012 20:06 64.4	28/10/2012 6:01 54.2
25/11/2012 19:06 64.8	27/11/2012 20:11 63.9	28/10/2012 6:06 57.4
25/11/2012 19:11 66.3	27/11/2012 20:16 65.0	28/10/2012 6:11 51.4
25/11/2012 19:16 64.7	27/11/2012 20:21 63.7	28/10/2012 6:16 57.2
25/11/2012 19:21 65.1	27/11/2012 20:26 64.2	28/10/2012 6:21 55.3
25/11/2012 19:26 64.3	27/11/2012 20:31 64.4	28/10/2012 6:26 55.4
25/11/2012 19:31 64.8	27/11/2012 20:36 64.1	28/10/2012 6:31 57.1
25/11/2012 19:36 64.5	27/11/2012 20:41 63.7	28/10/2012 6:36 56.7
25/11/2012 19:41 65.0	27/11/2012 20:46 64.1	28/10/2012 6:41 56.9
25/11/2012 19:46 63.8	27/11/2012 20:51 63.9	28/10/2012 6:46 60.2
25/11/2012 19:51 64.0	27/11/2012 20:56 63.9	28/10/2012 6:51 60.8
25/11/2012 19:56 64.2	27/11/2012 21:01 63.9	28/10/2012 6:56 61.4
25/11/2012 20:01 63.6	27/11/2012 21:06 63.7	28/10/2012 7:01 59.8
25/11/2012 20:06 64.0	27/11/2012 21:11 63.3	28/10/2012 7:06 57.6
25/11/2012 20:11 64.8	27/11/2012 21:16 63.9	28/10/2012 7:11 58.6
25/11/2012 20:16 64.1	27/11/2012 21:21 63.8	28/10/2012 7:16 59.2
25/11/2012 20:21 63.8	27/11/2012 21:26 64.3	28/10/2012 7:21 58.2
25/11/2012 20:26 64.0	27/11/2012 21:31 63.6	28/10/2012 7:26 58.3
25/11/2012 20:31 63.4	27/11/2012 21:36 63.9	28/10/2012 7:31 57.1
25/11/2012 20:36 63.9	27/11/2012 21:41 64.2	28/10/2012 7:36 55.4
25/11/2012 20:41 63.8	27/11/2012 21:46 64.3	28/10/2012 7:41 56.9
25/11/2012 20:46 63.9	27/11/2012 21:51 64.5	28/10/2012 7:46 56.9
25/11/2012 20:51 64.0	27/11/2012 21:56 64.5	28/10/2012 7:51 57.9
25/11/2012 20:56 63.8	27/11/2012 22:01 63.7	28/10/2012 7:56 58.5
25/11/2012 21:01 63.7	27/11/2012 22:06 63.8	29/10/2012 0:01 63.2
25/11/2012 21:06 63.7	27/11/2012 22:11 64.1	29/10/2012 0:06 63.3
25/11/2012 21:11 64.0	27/11/2012 22:16 64.6	29/10/2012 0:11 62.5
25/11/2012 21:16 64.5	27/11/2012 22:21 65.1	29/10/2012 0:16 63.1
25/11/2012 21:21 63.4	27/11/2012 22:26 65.2	29/10/2012 0:21 63.3
25/11/2012 21:26 64.0	27/11/2012 22:31 64.7	29/10/2012 0:26 63.1
25/11/2012 21:31 63.3	27/11/2012 22:36 64.1	29/10/2012 0:31 63.4
25/11/2012 21:36 63.9	27/11/2012 22:41 64.2	29/10/2012 0:36 62.7
25/11/2012 21:41 64.5	27/11/2012 22:46 63.5	29/10/2012 0:41 62.5
25/11/2012 21:46 64.4	27/11/2012 22:51 63.7	29/10/2012 0:46 62.1
25/11/2012 21:51 64.7	27/11/2012 22:56 63.8	29/10/2012 0:51 61.8
25/11/2012 21:56 64.1		29/10/2012 0:56 62.3
25/11/2012 22:01 63.5		29/10/2012 1:01 62.1
25/11/2012 22:06 64.1		29/10/2012 1:06 62.0
25/11/2012 22:11 64.7		29/10/2012 1:11 61.8
25/11/2012 22:16 63.7		29/10/2012 1:16 61.9
25/11/2012 22:21 63.9		29/10/2012 1:21 62.1
25/11/2012 22:26 64.3		29/10/2012 1:26 61.4
25/11/2012 22:31 63.7		29/10/2012 1:31 61.3
25/11/2012 22:36 63.7		29/10/2012 1:36 62.5
25/11/2012 22:41 65.4		29/10/2012 1:41 61.4
25/11/2012 22:46 64.2		29/10/2012 1:46 61.3
25/11/2012 22:51 63.0		29/10/2012 1:51 61.7
25/11/2012 22:56 64.1		29/10/2012 1:56 62.2
26/11/2012 19:01 63.3		29/10/2012 2:01 61.0
26/11/2012 19:06 63.0		29/10/2012 2:06 61.0
26/11/2012 19:11 63.4		29/10/2012 2:11 61.0
26/11/2012 19:16 63.3		29/10/2012 2:16 60.9
26/11/2012 19:21 63.6		29/10/2012 2:21 61.5
26/11/2012 19:26 64.5		29/10/2012 2:26 60.4
26/11/2012 19:31 64.6		29/10/2012 2:31 63.0
26/11/2012 19:36 64.8		29/10/2012 2:36 61.1
26/11/2012 19:41 65.4		29/10/2012 2:41 61.1
26/11/2012 19:46 64.3		29/10/2012 2:46 61.4
26/11/2012 19:51 64.7		29/10/2012 2:51 60.9
26/11/2012 19:56 64.8		29/10/2012 2:56 60.5
26/11/2012 20:01 64.9		29/10/2012 3:01 60.4
26/11/2012 20:06 64.7		29/10/2012 3:06 60.1
26/11/2012 20:11 64.7		29/10/2012 3:11 60.6
26/11/2012 20:16 64.7		29/10/2012 3:16 60.6
26/11/2012 20:21 64.4		29/10/2012 3:21 60.4
26/11/2012 20:26 64.1		29/10/2012 3:26 60.0
		29/10/2012 3:31 60.0
		29/10/2012 3:36 60.1
		29/10/2012 3:41 60.1
		29/10/2012 3:46 60.1
		29/10/2012 3:51 60.1
		29/10/2012 3:56 60.1
		29/10/2012 4:01 60.2
		29/10/2012 4:06 60.2
		29/10/2012 4:11 60.2
		29/10/2012 4:16 59.8
		29/10/2012 4:21 59.8
		29/10/2012 4:26 60.3
		29/10/2012 4:31 59.9
		29/10/2012 4:36 60.5
		29/10/2012 4:41 58.7
		29/10/2012 4:46 61.6
		29/10/2012 4:51 59.5
		29/10/2012 4:56 59.9
		29/10/2012 5:01 60.1
		29/10/2012 5:06 60.2
		29/10/2012 5:11 60.1
		29/10/2012 5:16 59.4
		29/10/2012 5:21 59.8
		29/10/2012 5:26 59.8
		29/10/2012 5:31 60.6
		29/10/2012 5:36 59.8
		29/10/2012 5:41 60.0
		29/10/2012 5:46 60.1
		29/10/2012 5:51 60.0
		29/10/2012 5:56 59.6
		29/10/2012 6:01 60.4
		29/10/2012 6:06 60.1
		29/10/2012 6:11 60.1
		29/10/2012 6:16 60.2
		29/10/2012 6:21 60.7
		29/10/2012 6:26 61.8
		29/10/2012 6:31 61.1
		29/10/2012 6:36 62.0
		29/10/2012 6:41 61.7
		29/10/2012 6:46 61.8
		29/10/2012 6:51 61.7
		29/10/2012 6:56 61.8
		29/10/2012 7:01 62.9
		29/10/2012 7:06 62.9
		29/10/2012 7:11 63.2
		29/10/2012 7:16 62.6
		29/10/2012 7:21 62.7
		29/10/2012 7:26 62.6
		29/10/2012 7:31 62.4
		29/10/2012 7:36 63.1
		29/10/2012 7:41 62.6
		29/10/2012 7:46 62.6
		29/10/2012 7:51 62.6
		29/10/2012 7:56 63.2
		30/10/2012 0:01 62.8
		30/10/2012 0:06 62.2
		30/10/2012 0:11 62.4
		30/10/2012 0:16 61.9
		30/10/2012 0:21 61.9
		30/10/2012 0:26 61.9
		30/10/2012 0:31 61.0
		30/10/2012 0:36 60.3
		30/10/2012 0:41 61.7
		30/10/2012 0:46 61.3
		30/10/2012 0:51 60.8
		30/10/2012 0:56 60.0
		30/10/2012 1:01 60.0
		30/10/2012 1:06 60.5
		30/10/2012 1:11 60.3
		30/10/2012 1:16 59.8
		30/10/2012 1:21 59.8
		30/10/2012 1:26 59.4
		30/10/2012 1:31 59.1
		30/10/2012 1:36 59.4
		30/10/2012 1:41 58.7
		30/10/2012 1:46 59.0
		30/10/2012 1:51 59.7
		30/10/2012 1:56 59.1
		30/10/2012 2:01 58.4
		30/10/2012 2:06 58.8
		30/10/2012 2:11 60.7
		30/10/2012 2:16 59.1
		30/10/2012 2:21 59.0
		30/10/2012 2:26 58.3
		30/10/2012 2:31 58.2
		30/10/2012 2:36 58.3
		30/10/2012 2:41 57.5
		30/10/2012 2:46 58.6
		30/10/2012 2:51 57.8
		30/10/2012 2:56 58.8
		30/10/2012 3:01 58.4
		30/10/2012 3:06 57.5
		30/10/2012 3:11 56.6
		30/10/2012 3:16 57.4
		30/10/2012 3:21 57.1
		30/10/2012 3:26 56.5
		30/10/2012 3:31 57.2
		30/10/2012 3:36 57.3
		30/10/2012 3:41 56.7
		30/10/2012 3:46 57.8
		30/10/2012 3:51 57.6
		30/10/2012 3:56 57.1
		30/10/2012 4:01 56.0
		30/10/2012 4:06 57.7
		30/10/2012 4:11 56.7
		30/10/2012 4:16 57.0
		30/10/20

Real-time Noise Data		RTN2a (Hong Kong Electric Centre)									
1/11/2012 6:46	64.9	2/11/2012 23:51	63.7	4/11/2012 0:56	62.5	5/11/2012 2:01	62.4	6/11/2012 3:06	56.8	7/11/2012 4:11	58.0
1/11/2012 6:51	65.4	2/11/2012 23:56	63.4	4/11/2012 1:01	62.1	5/11/2012 2:06	60.2	6/11/2012 3:11	57.6	7/11/2012 4:16	56.9
1/11/2012 6:56	65.4	3/11/2012 0:01	64.3	4/11/2012 1:06	62.7	5/11/2012 2:11	61.2	6/11/2012 3:16	57.3	7/11/2012 4:21	57.9
1/11/2012 23:01	64.0	3/11/2012 0:06	64.3	4/11/2012 1:11	62.8	5/11/2012 2:16	61.1	6/11/2012 3:21	56.7	7/11/2012 4:26	58.0
1/11/2012 23:06	64.0	3/11/2012 0:11	63.2	4/11/2012 1:16	62.4	5/11/2012 2:21	60.8	6/11/2012 3:26	56.2	7/11/2012 4:31	57.6
1/11/2012 23:11	64.1	3/11/2012 0:16	63.3	4/11/2012 1:21	63.2	5/11/2012 2:26	60.8	6/11/2012 3:31	56.9	7/11/2012 4:36	57.1
1/11/2012 23:16	64.7	3/11/2012 0:21	62.9	4/11/2012 1:26	62.8	5/11/2012 2:31	60.6	6/11/2012 3:36	57.4	7/11/2012 4:41	58.9
1/11/2012 23:21	64.3	3/11/2012 0:26	63.5	4/11/2012 1:31	61.3	5/11/2012 2:36	60.6	6/11/2012 3:41	57.6	7/11/2012 4:46	57.3
1/11/2012 23:26	63.8	3/11/2012 0:31	63.5	4/11/2012 1:36	62.8	5/11/2012 2:41	59.9	6/11/2012 3:46	59.3	7/11/2012 4:51	57.4
1/11/2012 23:31	63.9	3/11/2012 0:36	62.9	4/11/2012 1:41	62.0	5/11/2012 2:46	60.5	6/11/2012 3:51	57.5	7/11/2012 4:56	58.4
1/11/2012 23:36	63.8	3/11/2012 0:41	62.8	4/11/2012 1:46	61.9	5/11/2012 2:51	60.9	6/11/2012 3:56	56.4	7/11/2012 5:01	57.7
1/11/2012 23:41	63.5	3/11/2012 0:46	62.5	4/11/2012 1:51	62.1	5/11/2012 2:56	60.1	6/11/2012 4:01	57.5	7/11/2012 5:06	58.5
1/11/2012 23:46	64.3	3/11/2012 0:51	62.5	4/11/2012 1:56	62.0	5/11/2012 3:01	60.6	6/11/2012 4:06	57.0	7/11/2012 5:11	58.6
1/11/2012 23:51	64.2	3/11/2012 0:56	62.5	4/11/2012 2:01	61.9	5/11/2012 3:06	61.0	6/11/2012 4:11	57.0	7/11/2012 5:16	58.8
1/11/2012 23:56	64.1	3/11/2012 1:01	61.5	4/11/2012 2:06	61.3	5/11/2012 3:11	60.1	6/11/2012 4:16	57.7	7/11/2012 5:21	58.1
2/11/2012 0:01	63.7	3/11/2012 1:06	61.9	4/11/2012 2:11	61.5	5/11/2012 3:16	60.4	6/11/2012 4:21	57.3	7/11/2012 5:26	60.4
2/11/2012 0:06	64.2	3/11/2012 1:11	62.2	4/11/2012 2:16	61.8	5/11/2012 3:21	61.7	6/11/2012 4:26	58.1	7/11/2012 5:31	59.4
2/11/2012 0:11	64.0	3/11/2012 1:16	62.1	4/11/2012 2:21	61.6	5/11/2012 3:26	61.7	6/11/2012 4:31	54.8	7/11/2012 5:36	60.1
2/11/2012 0:16	64.0	3/11/2012 1:21	61.4	4/11/2012 2:26	61.8	5/11/2012 3:31	60.5	6/11/2012 4:36	57.6	7/11/2012 5:41	61.5
2/11/2012 0:21	63.5	3/11/2012 1:26	61.8	4/11/2012 2:31	61.0	5/11/2012 3:36	60.2	6/11/2012 4:41	57.1	7/11/2012 5:46	61.7
2/11/2012 0:26	63.9	3/11/2012 1:31	60.9	4/11/2012 2:36	61.2	5/11/2012 3:41	60.3	6/11/2012 4:46	57.4	7/11/2012 5:51	60.2
2/11/2012 0:31	62.8	3/11/2012 1:36	60.7	4/11/2012 2:41	60.6	5/11/2012 3:46	59.6	6/11/2012 4:51	57.9	7/11/2012 5:56	60.1
2/11/2012 0:36	63.1	3/11/2012 1:41	61.0	4/11/2012 2:46	60.9	5/11/2012 3:51	60.3	6/11/2012 4:56	57.9	7/11/2012 6:01	60.3
2/11/2012 0:41	62.6	3/11/2012 1:46	60.6	4/11/2012 2:51	61.1	5/11/2012 3:56	60.1	6/11/2012 5:01	58.0	7/11/2012 6:06	60.7
2/11/2012 0:46	62.9	3/11/2012 1:51	60.9	4/11/2012 2:56	60.1	5/11/2012 4:01	60.5	6/11/2012 5:06	59.3	7/11/2012 6:11	61.0
2/11/2012 0:51	62.3	3/11/2012 1:56	60.6	4/11/2012 3:01	60.8	5/11/2012 4:06	60.0	6/11/2012 5:11	59.0	7/11/2012 6:16	61.0
2/11/2012 0:56	63.4	3/11/2012 2:01	61.4	4/11/2012 3:06	60.4	5/11/2012 4:11	59.4	6/11/2012 5:16	60.3	7/11/2012 6:21	61.9
2/11/2012 1:01	62.6	3/11/2012 2:06	60.0	4/11/2012 3:11	60.5	5/11/2012 4:16	60.0	6/11/2012 5:21	58.2	7/11/2012 6:26	61.9
2/11/2012 1:06	62.5	3/11/2012 2:11	60.3	4/11/2012 3:16	60.1	5/11/2012 4:21	60.1	6/11/2012 5:26	58.9	7/11/2012 6:31	62.5
2/11/2012 1:11	62.3	3/11/2012 2:16	60.5	4/11/2012 3:21	59.9	5/11/2012 4:26	59.4	6/11/2012 5:31	58.7	7/11/2012 6:36	62.7
2/11/2012 1:16	62.5	3/11/2012 2:21	60.6	4/11/2012 3:26	59.6	5/11/2012 4:31	58.8	6/11/2012 5:36	58.7	7/11/2012 6:41	63.5
2/11/2012 1:21	62.1	3/11/2012 2:26	60.4	4/11/2012 3:31	60.1	5/11/2012 4:36	59.8	6/11/2012 5:41	60.6	7/11/2012 6:46	63.3
2/11/2012 1:26	62.3	3/11/2012 2:31	59.6	4/11/2012 3:36	60.5	5/11/2012 4:41	59.4	6/11/2012 5:46	59.3	7/11/2012 6:51	63.8
2/11/2012 1:31	61.7	3/11/2012 2:36	59.9	4/11/2012 3:41	60.0	5/11/2012 4:46	59.0	6/11/2012 5:51	60.1	7/11/2012 6:56	64.2
2/11/2012 1:36	61.9	3/11/2012 2:41	58.9	4/11/2012 3:46	60.7	5/11/2012 4:51	60.8	6/11/2012 5:56	59.5	7/11/2012 23:01	63.9
2/11/2012 1:41	61.5	3/11/2012 2:46	59.3	4/11/2012 3:51	60.1	5/11/2012 4:56	59.5	6/11/2012 6:01	59.8	7/11/2012 23:06	64.2
2/11/2012 1:46	61.5	3/11/2012 2:51	59.8	4/11/2012 3:56	59.3	5/11/2012 5:01	59.7	6/11/2012 6:06	60.5	7/11/2012 23:11	63.2
2/11/2012 1:51	61.6	3/11/2012 2:56	59.3	4/11/2012 4:01	59.6	5/11/2012 5:06	60.3	6/11/2012 6:11	60.0	7/11/2012 23:16	63.7
2/11/2012 1:56	61.4	3/11/2012 3:01	59.3	4/11/2012 4:06	59.8	5/11/2012 5:11	59.2	6/11/2012 6:16	61.7	7/11/2012 23:21	63.5
2/11/2012 2:01	61.3	3/11/2012 3:06	59.1	4/11/2012 4:11	59.6	5/11/2012 5:16	59.8	6/11/2012 6:21	62.0	7/11/2012 23:26	63.1
2/11/2012 2:06	62.0	3/11/2012 3:11	59.4	4/11/2012 4:16	60.0	5/11/2012 5:21	60.3	6/11/2012 6:26	61.8	7/11/2012 23:31	64.2
2/11/2012 2:11	61.1	3/11/2012 3:16	59.0	4/11/2012 4:21	59.8	5/11/2012 5:26	60.2	6/11/2012 6:31	62.4	7/11/2012 23:36	63.0
2/11/2012 2:16	60.5	3/11/2012 3:21	59.1	4/11/2012 4:26	60.1	5/11/2012 5:31	61.4	6/11/2012 6:36	62.3	7/11/2012 23:41	63.9
2/11/2012 2:21	59.2	3/11/2012 3:26	58.3	4/11/2012 4:31	59.3	5/11/2012 5:36	61.1	6/11/2012 6:41	63.4	7/11/2012 23:46	63.3
2/11/2012 2:26	61.5	3/11/2012 3:31	59.5	4/11/2012 4:36	59.2	5/11/2012 5:41	60.4	6/11/2012 6:46	64.2	7/11/2012 23:51	63.1
2/11/2012 2:31	60.6	3/11/2012 3:36	59.0	4/11/2012 4:41	59.3	5/11/2012 5:46	61.0	6/11/2012 6:51	64.3	7/11/2012 23:56	62.9
2/11/2012 2:36	60.7	3/11/2012 3:41	58.4	4/11/2012 4:46	58.9	5/11/2012 5:51	60.2	6/11/2012 6:56	64.1	8/11/2012 0:01	62.9
2/11/2012 2:41	60.8	3/11/2012 3:46	60.6	4/11/2012 4:51	60.4	5/11/2012 5:56	59.5	6/11/2012 23:01	63.6	8/11/2012 0:06	63.1
2/11/2012 2:46	60.3	3/11/2012 3:51	57.9	4/11/2012 4:56	59.8	5/11/2012 6:01	60.0	6/11/2012 23:06	63.5	8/11/2012 0:11	62.8
2/11/2012 2:51	60.5	3/11/2012 3:56	59.0	4/11/2012 5:01	59.6	5/11/2012 6:06	60.9	6/11/2012 23:11	63.1	8/11/2012 0:16	62.6
2/11/2012 2:56	60.1	3/11/2012 4:01	58.1	4/11/2012 5:06	60.0	5/11/2012 6:11	61.2	6/11/2012 23:16	63.7	8/11/2012 0:21	63.4
2/11/2012 3:01	60.8	3/11/2012 4:06	58.4	4/11/2012 5:11	59.7	5/11/2012 6:16	61.6	6/11/2012 23:21	63.1	8/11/2012 0:26	62.8
2/11/2012 3:06	59.9	3/11/2012 4:11	59.2	4/11/2012 5:16	60.0	5/11/2012 6:21	60.6	6/11/2012 23:26	66.1	8/11/2012 0:31	62.2
2/11/2012 3:11	60.7	3/11/2012 4:16	59.3	4/11/2012 5:21	59.7	5/11/2012 6:26	61.2	6/11/2012 23:31	63.1	8/11/2012 0:36	62.0
2/11/2012 3:16	60.2	3/11/2012 4:21	59.2	4/11/2012 5:26	60.1	5/11/2012 6:31	62.1	6/11/2012 23:36	62.9	8/11/2012 0:41	61.5
2/11/2012 3:21	60.9	3/11/2012 4:26	57.3	4/11/2012 5:31	59.6	5/11/2012 6:36	61.9	6/11/2012 23:41	63.1	8/11/2012 0:46	61.6
2/11/2012 3:26	60.5	3/11/2012 4:31	58.6	4/11/2012 5:36	60.4	5/11/2012 6:41	62.4	6/11/2012 23:46	62.9	8/11/2012 0:51	61.9
2/11/2012 3:31	61.9	3/11/2012 4:36	59.3	4/11/2012 5:41	60.3	5/11/2012 6:46	62.4	6/11/2012 23:51	64.6	8/11/2012 0:56	62.0
2/11/2012 3:36	60.0	3/11/2012 4:41	58.5	4/11/2012 5:46	61.1	5/11/2012 6:51	62.2	6/11/2012 23:56	62.6	8/11/2012 1:01	61.2
2/11/2012 3:41	60.3	3/11/2012 4:46	58.6	4/11/2012 5:51	61.4	5/11/2012 6:56	64.1	7/11/2012 0:01	62.9	8/11/2012 1:06	61.2
2/11/2012 3:46	59.9	3/11/2012 4:51	59.4	4/11/2012 5:56	60.8	5/11/2012 23:01	62.8	7/11/2012 0:06	63.0	8/11/2012 1:11	60.8
2/11/2012 3:51	60.2	3/11/2012 4:56	58.4	4/11/2012 6:01	60.5	5/11/2012 23:06	63.4	7/11/2012 0:11	62.9	8/11/2012 1:16	61.2
2/11/2012 3:56	60.2	3/11/2012 5:01	58.9	4/11/2012 6:06	60.2	5/11/2012 23:11	63.6	7/11/2012 0:16	62.6	8/11/2012 1:21	62.0
2/11/2012 4:01	60.0	3/11/2012 5:06	59.8	4/11/2012 6:11	60.9	5/11/2012 23:16	63.4	7/11/2012 0:21	62.5	8/11/2012 1:26	61.1
2/11/2012 4:06	60.0	3/11/2012 5:11	58.9	4/11/2012 6:16	60.9	5/11/2012 23:21	63.0	7/11/2012 0:26	63.0	8/11/2012 1:31	61.1
2/11/2012 4:11	60.0	3/11/2012 5:16	59.4	4/11/2012 6:21	61.8	5/11/2012 23:26	63.1	7/11/2012 0:31	62.1	8/11/2012 1:36	59.9
2/11/2012 4:16	59.9	3/11/2012 5:21	59.7	4/11/2012 6:26	61.8	5/11/2012 23:31	63.2	7/11/2012 0:36	61.5	8/11/2012 1:41	60.9
2/11/2012 4:21	59.4	3/11/2012 5:26	59.4	4/11/2012 6:31	62.3	5/11/2012 23:36	62.6	7/11/2012 0:41	61.7	8/11/2012 1:46	60.6
2/11/2012 4:26	59.6	3/11/2012 5:31	58.6	4/11/2012 6:36	61.8	5/11/2012 23:41	62.9	7/11/2012 0:46	61.5	8/11/2012 1:51	60.0
2/11/2012 4:31	59.9	3/11/2012 5:36	60.1	4/11/2012 6:41	62.6	5/11/2012 23:46	63.2	7/11/2012 0:51	61.5	8/11/2012 1:56	60.3
2/11/2012 4:36	60.0	3/11/2012 5:41	60.7	4/11/2012 6:46	63.0	5/11/2012 23:51	62.				

Real-time Noise Data		RTN2a (Hong Kong Electric Centre)									
8/11/2012 5:16	59.1	9/11/2012 6:21	61.3	10/11/2012 23:26	63.4	12/11/2012 0:31	63.3	13/11/2012 1:36	60.3	14/11/2012 2:41	58.3
8/11/2012 5:21	59.1	9/11/2012 6:26	62.1	10/11/2012 23:31	63.9	12/11/2012 0:36	62.0	13/11/2012 1:41	59.3	14/11/2012 2:46	59.3
8/11/2012 5:26	58.9	9/11/2012 6:31	61.6	10/11/2012 23:36	63.6	12/11/2012 0:41	62.2	13/11/2012 1:46	60.3	14/11/2012 2:51	59.2
8/11/2012 5:31	58.4	9/11/2012 6:36	62.2	10/11/2012 23:41	63.8	12/11/2012 0:46	61.4	13/11/2012 1:51	58.9	14/11/2012 2:56	58.2
8/11/2012 5:36	58.7	9/11/2012 6:41	63.4	10/11/2012 23:46	63.7	12/11/2012 0:51	61.8	13/11/2012 1:56	59.1	14/11/2012 3:01	60.0
8/11/2012 5:41	60.2	9/11/2012 6:46	62.5	10/11/2012 23:51	63.4	12/11/2012 0:56	61.5	13/11/2012 2:01	62.3	14/11/2012 3:06	59.4
8/11/2012 5:46	61.0	9/11/2012 6:51	63.6	10/11/2012 23:56	64.0	12/11/2012 1:01	61.7	13/11/2012 2:06	60.3	14/11/2012 3:11	58.6
8/11/2012 5:51	62.3	9/11/2012 6:56	63.8	11/11/2012 0:01	62.9	12/11/2012 1:06	61.9	13/11/2012 2:11	59.6	14/11/2012 3:16	58.5
8/11/2012 5:56	60.0	9/11/2012 23:01	63.3	11/11/2012 0:06	63.8	12/11/2012 1:11	61.3	13/11/2012 2:16	59.4	14/11/2012 3:21	57.9
8/11/2012 6:01	59.3	9/11/2012 23:06	63.5	11/11/2012 0:11	63.2	12/11/2012 1:16	61.8	13/11/2012 2:21	59.0	14/11/2012 3:26	59.0
8/11/2012 6:06	60.8	9/11/2012 23:11	62.7	11/11/2012 0:16	63.2	12/11/2012 1:21	61.7	13/11/2012 2:26	58.5	14/11/2012 3:31	58.9
8/11/2012 6:11	60.5	9/11/2012 23:16	63.0	11/11/2012 0:21	63.6	12/11/2012 1:26	62.0	13/11/2012 2:31	58.7	14/11/2012 3:36	58.3
8/11/2012 6:16	61.6	9/11/2012 23:21	62.8	11/11/2012 0:26	63.4	12/11/2012 1:31	61.6	13/11/2012 2:36	58.4	14/11/2012 3:41	57.6
8/11/2012 6:21	62.2	9/11/2012 23:26	62.8	11/11/2012 0:31	63.8	12/11/2012 1:36	61.0	13/11/2012 2:41	59.0	14/11/2012 3:46	58.5
8/11/2012 6:26	61.5	9/11/2012 23:31	62.2	11/11/2012 0:36	63.6	12/11/2012 1:41	61.9	13/11/2012 2:46	59.0	14/11/2012 3:51	58.3
8/11/2012 6:31	62.7	9/11/2012 23:36	62.5	11/11/2012 0:41	63.3	12/11/2012 1:46	60.7	13/11/2012 2:51	59.0	14/11/2012 3:56	57.9
8/11/2012 6:36	62.9	9/11/2012 23:41	62.4	11/11/2012 0:46	62.9	12/11/2012 1:51	60.5	13/11/2012 2:56	58.5	14/11/2012 4:01	58.1
8/11/2012 6:41	62.9	9/11/2012 23:46	62.6	11/11/2012 0:51	62.8	12/11/2012 1:56	60.8	13/11/2012 3:01	58.1	14/11/2012 4:06	58.5
8/11/2012 6:46	63.0	9/11/2012 23:51	63.2	11/11/2012 0:56	63.0	12/11/2012 2:01	61.4	13/11/2012 3:06	58.0	14/11/2012 4:11	58.4
8/11/2012 6:51	63.6	9/11/2012 23:56	64.1	11/11/2012 1:01	62.0	12/11/2012 2:06	61.1	13/11/2012 3:11	58.4	14/11/2012 4:16	57.7
8/11/2012 6:56	63.9	10/11/2012 0:01	63.1	11/11/2012 1:06	62.8	12/11/2012 2:11	60.3	13/11/2012 3:16	57.7	14/11/2012 4:21	57.4
8/11/2012 23:01	63.6	10/11/2012 0:06	63.2	11/11/2012 1:11	62.5	12/11/2012 2:16	61.0	13/11/2012 3:21	57.9	14/11/2012 4:26	57.1
8/11/2012 23:06	63.5	10/11/2012 0:11	62.8	11/11/2012 1:16	63.1	12/11/2012 2:21	61.1	13/11/2012 3:26	57.4	14/11/2012 4:31	58.1
8/11/2012 23:11	63.6	10/11/2012 0:16	63.8	11/11/2012 1:21	62.1	12/11/2012 2:26	61.3	13/11/2012 3:31	56.8	14/11/2012 4:36	58.1
8/11/2012 23:16	63.9	10/11/2012 0:21	62.6	11/11/2012 1:26	62.2	12/11/2012 2:31	61.7	13/11/2012 3:36	57.6	14/11/2012 4:41	57.7
8/11/2012 23:21	63.7	10/11/2012 0:26	64.4	11/11/2012 1:31	61.9	12/11/2012 2:36	61.1	13/11/2012 3:41	58.2	14/11/2012 4:46	59.2
8/11/2012 23:26	63.8	10/11/2012 0:31	62.9	11/11/2012 1:36	62.1	12/11/2012 2:41	61.4	13/11/2012 3:46	57.0	14/11/2012 4:51	57.0
8/11/2012 23:31	63.8	10/11/2012 0:36	61.9	11/11/2012 1:41	61.8	12/11/2012 2:46	60.5	13/11/2012 3:51	56.7	14/11/2012 4:56	58.8
8/11/2012 23:36	63.3	10/11/2012 0:41	61.9	11/11/2012 1:46	61.6	12/11/2012 2:51	60.6	13/11/2012 3:56	57.6	14/11/2012 5:01	58.1
8/11/2012 23:41	63.5	10/11/2012 0:46	62.3	11/11/2012 1:51	62.0	12/11/2012 2:56	61.3	13/11/2012 4:01	57.0	14/11/2012 5:06	59.3
8/11/2012 23:46	63.3	10/11/2012 0:51	62.0	11/11/2012 1:56	62.0	12/11/2012 3:01	61.0	13/11/2012 4:06	56.9	14/11/2012 5:11	58.0
8/11/2012 23:51	63.2	10/11/2012 0:56	61.3	11/11/2012 2:01	61.5	12/11/2012 3:06	60.8	13/11/2012 4:11	58.0	14/11/2012 5:16	59.7
8/11/2012 23:56	63.5	10/11/2012 1:01	61.4	11/11/2012 2:06	61.3	12/11/2012 3:11	61.0	13/11/2012 4:16	57.9	14/11/2012 5:21	59.5
9/11/2012 0:01	63.4	10/11/2012 1:06	61.3	11/11/2012 2:11	61.4	12/11/2012 3:16	60.3	13/11/2012 4:21	57.0	14/11/2012 5:26	58.6
9/11/2012 0:06	63.2	10/11/2012 1:11	60.9	11/11/2012 2:16	61.8	12/11/2012 3:21	61.7	13/11/2012 4:26	57.6	14/11/2012 5:31	59.1
9/11/2012 0:11	62.5	10/11/2012 1:16	60.9	11/11/2012 2:21	61.4	12/11/2012 3:26	60.5	13/11/2012 4:31	57.9	14/11/2012 5:36	59.2
9/11/2012 0:16	62.6	10/11/2012 1:21	61.6	11/11/2012 2:26	60.8	12/11/2012 3:31	61.0	13/11/2012 4:36	57.7	14/11/2012 5:41	59.9
9/11/2012 0:21	62.6	10/11/2012 1:26	60.6	11/11/2012 2:31	61.4	12/11/2012 3:36	60.7	13/11/2012 4:41	57.3	14/11/2012 5:46	60.7
9/11/2012 0:26	62.6	10/11/2012 1:31	60.9	11/11/2012 2:36	61.1	12/11/2012 3:41	60.8	13/11/2012 4:46	57.4	14/11/2012 5:51	60.1
9/11/2012 0:31	63.1	10/11/2012 1:36	61.1	11/11/2012 2:41	60.9	12/11/2012 3:46	60.7	13/11/2012 4:51	58.7	14/11/2012 5:56	59.3
9/11/2012 0:36	62.4	10/11/2012 1:41	60.2	11/11/2012 2:46	61.2	12/11/2012 3:51	61.0	13/11/2012 4:56	57.5	14/11/2012 6:01	60.1
9/11/2012 0:41	62.0	10/11/2012 1:46	60.4	11/11/2012 2:51	60.4	12/11/2012 3:56	60.8	13/11/2012 5:01	57.4	14/11/2012 6:06	61.4
9/11/2012 0:46	62.1	10/11/2012 1:51	60.9	11/11/2012 2:56	60.7	12/11/2012 4:01	60.6	13/11/2012 5:06	58.7	14/11/2012 6:11	61.0
9/11/2012 0:51	61.5	10/11/2012 1:56	59.7	11/11/2012 3:01	60.0	12/11/2012 4:06	60.0	13/11/2012 5:11	58.0	14/11/2012 6:16	61.4
9/11/2012 0:56	61.2	10/11/2012 2:01	59.8	11/11/2012 3:06	60.6	12/11/2012 4:11	59.8	13/11/2012 5:16	58.7	14/11/2012 6:21	61.6
9/11/2012 1:01	61.8	10/11/2012 2:06	60.2	11/11/2012 3:11	61.0	12/11/2012 4:16	61.3	13/11/2012 5:21	59.5	14/11/2012 6:26	61.9
9/11/2012 1:06	61.5	10/11/2012 2:11	59.7	11/11/2012 3:16	61.1	12/11/2012 4:21	60.3	13/11/2012 5:26	58.9	14/11/2012 6:31	62.4
9/11/2012 1:11	60.8	10/11/2012 2:16	60.4	11/11/2012 3:21	60.4	12/11/2012 4:26	59.3	13/11/2012 5:31	59.2	14/11/2012 6:36	62.4
9/11/2012 1:16	61.0	10/11/2012 2:21	59.8	11/11/2012 3:26	60.1	12/11/2012 4:31	59.9	13/11/2012 5:36	59.8	14/11/2012 6:41	63.4
9/11/2012 1:21	61.1	10/11/2012 2:26	60.7	11/11/2012 3:31	60.2	12/11/2012 4:36	59.9	13/11/2012 5:41	60.2	14/11/2012 6:46	63.1
9/11/2012 1:26	60.8	10/11/2012 2:31	60.1	11/11/2012 3:36	60.3	12/11/2012 4:41	59.6	13/11/2012 5:46	59.7	14/11/2012 6:51	63.6
9/11/2012 1:31	60.4	10/11/2012 2:36	59.6	11/11/2012 3:41	59.3	12/11/2012 4:46	60.3	13/11/2012 5:51	59.6	14/11/2012 6:56	63.7
9/11/2012 1:36	60.2	10/11/2012 2:41	59.9	11/11/2012 3:46	59.7	12/11/2012 4:51	59.4	13/11/2012 5:56	59.8	14/11/2012 23:01	64.3
9/11/2012 1:41	60.3	10/11/2012 2:46	59.7	11/11/2012 3:51	60.0	12/11/2012 4:56	60.0	13/11/2012 6:01	60.5	14/11/2012 23:06	64.1
9/11/2012 1:46	59.6	10/11/2012 2:51	59.6	11/11/2012 3:56	59.6	12/11/2012 5:01	60.3	13/11/2012 6:06	60.4	14/11/2012 23:11	64.2
9/11/2012 1:51	60.3	10/11/2012 2:56	59.0	11/11/2012 4:01	60.0	12/11/2012 5:06	59.8	13/11/2012 6:11	61.1	14/11/2012 23:16	63.7
9/11/2012 1:56	60.2	10/11/2012 3:01	60.3	11/11/2012 4:06	59.6	12/11/2012 5:11	60.3	13/11/2012 6:16	61.1	14/11/2012 23:21	63.7
9/11/2012 2:01	60.2	10/11/2012 3:06	59.5	11/11/2012 4:11	59.0	12/11/2012 5:16	60.5	13/11/2012 6:21	61.7	14/11/2012 23:26	63.7
9/11/2012 2:06	60.2	10/11/2012 3:11	62.0	11/11/2012 4:16	59.8	12/11/2012 5:21	61.2	13/11/2012 6:26	62.2	14/11/2012 23:31	64.2
9/11/2012 2:11	59.5	10/11/2012 3:16	58.9	11/11/2012 4:21	59.5	12/11/2012 5:26	61.3	13/11/2012 6:31	63.0	14/11/2012 23:36	63.2
9/11/2012 2:16	59.5	10/11/2012 3:21	57.6	11/11/2012 4:26	59.8	12/11/2012 5:31	60.6	13/11/2012 6:36	63.2	14/11/2012 23:41	63.1
9/11/2012 2:21	59.5	10/11/2012 3:26	59.4	11/11/2012 4:31	60.4	12/11/2012 5:36	60.3	13/11/2012 6:41	62.8	14/11/2012 23:46	63.8
9/11/2012 2:26	59.6	10/11/2012 3:31	60.6	11/11/2012 4:36	59.3	12/11/2012 5:41	60.6	13/11/2012 6:46	63.5	14/11/2012 23:51	63.6
9/11/2012 2:31	59.8	10/11/2012 3:36	58.6	11/11/2012 4:41	59.8	12/11/2012 5:46	60.8	13/11/2012 6:51	63.7	14/11/2012 23:56	63.0
9/11/2012 2:36	59.5	10/11/2012 3:41	58.5	11/11/2012 4:46	60.4	12/11/2012 5:51	60.3	13/11/2012 6:56	63.8	15/11/2012 0:01	63.1
9/11/2012 2:41	59.8	10/11/2012 3:46	59.1	11/11/2012 4:51	59.3	12/11/2012 5:56	60.3	13/11/2012 23:01	64.3	15/11/2012 0:06	62.8
9/11/2012 2:46	58.9	10/11/2012 3:51	58.3	11/11/2012 4:56	60.0	12/11/2012 6:01	60.9	13/11/2012 23:06	63.4	15/11/2012 0:11	62.7
9/11/2012 2:51	59.1	10/11/2012 3:56	57.9	11/11/2012 5:01	60.4	12/11/2012 6:06	60.7	13/11/2012 23:11	63.7	15/11/2012 0:16	62.8
9/11/2012 2:56	58.3	10/11/2012 4:01	58.0	11/11/2012 5:06	59.7	12/11/2012 6:11	61.1	13/11/2012 23:16			


Real-time Noise Data	RTN2a (Hong Kong Electric Centre)				
15/11/2012 3:46 58.1	16/11/2012 4:51 59.2	17/11/2012 5:56 60.8	18/11/2012 23:01 62.7	20/11/2012 0:06 63.3	21/11/2012 1:11 61.5
15/11/2012 3:51 57.7	16/11/2012 4:56 58.6	17/11/2012 6:01 60.1	18/11/2012 23:06 62.8	20/11/2012 0:11 62.4	21/11/2012 1:16 60.5
15/11/2012 3:56 57.6	16/11/2012 5:01 58.8	17/11/2012 6:06 61.4	18/11/2012 23:11 62.6	20/11/2012 0:16 62.5	21/11/2012 1:21 60.8
15/11/2012 4:01 58.4	16/11/2012 5:06 59.5	17/11/2012 6:11 60.8	18/11/2012 23:16 62.7	20/11/2012 0:21 62.5	21/11/2012 1:26 60.4
15/11/2012 4:06 57.8	16/11/2012 5:11 58.2	17/11/2012 6:16 61.3	18/11/2012 23:21 62.5	20/11/2012 0:26 62.2	21/11/2012 1:31 60.5
15/11/2012 4:11 57.8	16/11/2012 5:16 59.5	17/11/2012 6:21 61.6	18/11/2012 23:26 61.9	20/11/2012 0:31 62.2	21/11/2012 1:36 60.6
15/11/2012 4:16 58.7	16/11/2012 5:21 59.9	17/11/2012 6:26 62.2	18/11/2012 23:31 61.9	20/11/2012 0:36 63.5	21/11/2012 1:41 60.2
15/11/2012 4:21 57.7	16/11/2012 5:26 60.1	17/11/2012 6:31 61.9	18/11/2012 23:36 62.8	20/11/2012 0:41 62.0	21/11/2012 1:46 60.3
15/11/2012 4:26 59.3	16/11/2012 5:31 59.2	17/11/2012 6:36 62.6	18/11/2012 23:41 62.1	20/11/2012 0:46 61.7	21/11/2012 1:51 60.2
15/11/2012 4:31 57.6	16/11/2012 5:36 59.5	17/11/2012 6:41 62.6	18/11/2012 23:46 62.5	20/11/2012 0:51 61.8	21/11/2012 1:56 59.6
15/11/2012 4:36 57.9	16/11/2012 5:41 59.5	17/11/2012 6:46 63.2	18/11/2012 23:51 62.0	20/11/2012 0:56 61.7	21/11/2012 2:01 59.6
15/11/2012 4:41 57.2	16/11/2012 5:46 59.6	17/11/2012 6:51 63.5	18/11/2012 23:56 62.1	20/11/2012 1:01 60.4	21/11/2012 2:06 59.5
15/11/2012 4:46 58.8	16/11/2012 5:51 60.2	17/11/2012 6:56 63.4	19/11/2012 0:01 61.9	20/11/2012 1:06 61.3	21/11/2012 2:11 59.3
15/11/2012 4:51 58.0	16/11/2012 5:56 59.6	17/11/2012 7:01 63.6	19/11/2012 0:06 60.8	20/11/2012 1:11 60.8	21/11/2012 2:16 59.5
15/11/2012 4:56 58.5	16/11/2012 6:01 59.0	17/11/2012 23:06 63.6	19/11/2012 0:11 60.7	20/11/2012 1:16 60.5	21/11/2012 2:21 59.0
15/11/2012 5:01 58.9	16/11/2012 6:06 60.0	17/11/2012 23:11 64.2	19/11/2012 0:16 62.2	20/11/2012 1:21 60.5	21/11/2012 2:26 58.1
15/11/2012 5:06 59.1	16/11/2012 6:11 61.9	17/11/2012 23:16 64.4	19/11/2012 0:21 61.2	20/11/2012 1:26 61.1	21/11/2012 2:31 58.3
15/11/2012 5:11 58.7	16/11/2012 6:16 61.2	17/11/2012 23:21 64.4	19/11/2012 0:26 60.8	20/11/2012 1:31 60.6	21/11/2012 2:36 58.3
15/11/2012 5:16 59.7	16/11/2012 6:21 61.6	17/11/2012 23:26 65.2	19/11/2012 0:31 59.8	20/11/2012 1:36 59.8	21/11/2012 2:41 58.4
15/11/2012 5:21 59.3	16/11/2012 6:26 63.0	17/11/2012 23:31 64.3	19/11/2012 0:36 58.7	20/11/2012 1:41 59.7	21/11/2012 2:46 58.7
15/11/2012 5:26 59.0	16/11/2012 6:31 62.2	17/11/2012 23:36 64.2	19/11/2012 0:41 59.7	20/11/2012 1:46 60.5	21/11/2012 2:51 58.7
15/11/2012 5:31 58.8	16/11/2012 6:36 62.2	17/11/2012 23:41 64.5	19/11/2012 0:46 59.7	20/11/2012 1:51 60.1	21/11/2012 2:56 58.6
15/11/2012 5:36 59.4	16/11/2012 6:41 62.7	17/11/2012 23:46 64.2	19/11/2012 0:51 59.7	20/11/2012 1:56 59.6	21/11/2012 3:01 58.4
15/11/2012 5:41 59.9	16/11/2012 6:46 62.8	17/11/2012 23:51 63.6	19/11/2012 0:56 56.6	20/11/2012 2:01 59.4	21/11/2012 3:06 58.7
15/11/2012 5:46 60.3	16/11/2012 6:51 63.6	17/11/2012 23:56 63.9	19/11/2012 1:01 58.2	20/11/2012 2:06 59.6	21/11/2012 3:11 58.4
15/11/2012 5:51 59.8	16/11/2012 6:56 64.0	18/11/2012 0:01 64.3	19/11/2012 1:06 57.2	20/11/2012 2:11 59.1	21/11/2012 3:16 58.3
15/11/2012 5:56 59.4	16/11/2012 23:01 64.2	18/11/2012 0:06 63.6	19/11/2012 1:11 57.7	20/11/2012 2:16 59.4	21/11/2012 3:21 57.5
15/11/2012 6:01 60.3	16/11/2012 23:06 64.1	18/11/2012 0:11 63.6	19/11/2012 1:16 55.9	20/11/2012 2:21 59.8	21/11/2012 3:26 57.9
15/11/2012 6:06 60.7	16/11/2012 23:11 63.9	18/11/2012 0:16 63.5	19/11/2012 1:21 57.0	20/11/2012 2:26 58.2	21/11/2012 3:31 57.4
15/11/2012 6:11 61.1	16/11/2012 23:16 64.2	18/11/2012 0:21 63.8	19/11/2012 1:26 56.5	20/11/2012 2:31 59.0	21/11/2012 3:36 59.0
15/11/2012 6:16 61.4	16/11/2012 23:21 64.0	18/11/2012 0:26 63.4	19/11/2012 1:31 54.7	20/11/2012 2:36 58.8	21/11/2012 3:41 57.4
15/11/2012 6:21 61.1	16/11/2012 23:26 63.6	18/11/2012 0:31 63.7	19/11/2012 1:36 52.2	20/11/2012 2:41 59.4	21/11/2012 3:46 58.5
15/11/2012 6:26 62.0	16/11/2012 23:31 63.7	18/11/2012 0:36 63.2	19/11/2012 1:41 50.1	20/11/2012 2:46 59.1	21/11/2012 3:51 57.9
15/11/2012 6:31 62.3	16/11/2012 23:36 64.1	18/11/2012 0:41 63.7	19/11/2012 1:46 55.7	20/11/2012 2:51 58.3	21/11/2012 3:56 57.6
15/11/2012 6:36 62.4	16/11/2012 23:41 63.5	18/11/2012 0:46 63.2	19/11/2012 1:51 53.5	20/11/2012 2:56 61.2	21/11/2012 4:01 57.8
15/11/2012 6:41 63.1	16/11/2012 23:46 63.7	18/11/2012 0:51 61.9	19/11/2012 1:56 52.8	20/11/2012 3:01 58.6	21/11/2012 4:06 58.4
15/11/2012 6:46 62.9	16/11/2012 23:51 62.8	18/11/2012 0:56 62.4	19/11/2012 2:01 52.3	20/11/2012 3:06 57.9	21/11/2012 4:11 57.6
15/11/2012 6:51 63.3	16/11/2012 23:56 62.8	18/11/2012 1:01 62.6	19/11/2012 2:06 55.4	20/11/2012 3:11 57.3	21/11/2012 4:16 58.3
15/11/2012 6:56 63.8	17/11/2012 0:01 63.2	18/11/2012 1:06 62.4	19/11/2012 2:11 51.8	20/11/2012 3:16 58.2	21/11/2012 4:21 57.9
15/11/2012 23:01 63.6	17/11/2012 0:06 63.6	18/11/2012 1:11 62.1	19/11/2012 2:16 53.8	20/11/2012 3:21 58.8	21/11/2012 4:26 58.2
15/11/2012 23:06 63.9	17/11/2012 0:11 63.0	18/11/2012 1:16 62.6	19/11/2012 2:21 49.3	20/11/2012 3:26 57.9	21/11/2012 4:31 57.3
15/11/2012 23:11 63.2	17/11/2012 0:16 63.3	18/11/2012 1:21 61.7	19/11/2012 2:26 49.2	20/11/2012 3:31 58.2	21/11/2012 4:36 58.7
15/11/2012 23:16 62.6	17/11/2012 0:21 63.1	18/11/2012 1:26 62.2	19/11/2012 2:31 58.8	20/11/2012 3:36 58.3	21/11/2012 4:41 57.6
15/11/2012 23:21 62.9	17/11/2012 0:26 63.1	18/11/2012 1:31 62.0	19/11/2012 2:36 44.9	20/11/2012 3:41 58.6	21/11/2012 4:46 58.4
15/11/2012 23:26 63.5	17/11/2012 0:31 63.1	18/11/2012 1:36 62.3	19/11/2012 2:41 52.1	20/11/2012 3:46 57.7	21/11/2012 4:51 58.5
15/11/2012 23:31 62.8	17/11/2012 0:36 62.6	18/11/2012 1:41 62.0	19/11/2012 2:46 47.6	20/11/2012 3:51 58.7	21/11/2012 4:56 58.4
15/11/2012 23:36 63.0	17/11/2012 0:41 62.7	18/11/2012 1:46 61.5	19/11/2012 2:51 58.7	20/11/2012 3:56 58.0	21/11/2012 5:01 58.3
15/11/2012 23:41 62.6	17/11/2012 0:46 62.1	18/11/2012 1:51 62.0	19/11/2012 2:56 58.2	20/11/2012 4:01 57.6	21/11/2012 5:06 59.6
15/11/2012 23:46 63.4	17/11/2012 0:51 61.8	18/11/2012 1:56 61.2	19/11/2012 3:01 58.2	20/11/2012 4:06 57.3	21/11/2012 5:11 59.0
15/11/2012 23:51 63.0	17/11/2012 0:56 62.0	18/11/2012 2:01 61.4	19/11/2012 3:06 58.6	20/11/2012 4:11 57.8	21/11/2012 5:16 59.7
15/11/2012 23:56 61.8	17/11/2012 1:01 61.7	18/11/2012 2:06 61.2	19/11/2012 3:11 58.0	20/11/2012 4:16 57.1	21/11/2012 5:21 59.7
16/11/2012 0:01 62.5	17/11/2012 1:06 61.5	18/11/2012 2:11 61.5	19/11/2012 3:16 58.5	20/11/2012 4:21 56.5	21/11/2012 5:26 58.9
16/11/2012 0:06 63.0	17/11/2012 1:11 61.5	18/11/2012 2:16 60.7	19/11/2012 3:21 58.5	20/11/2012 4:26 56.1	21/11/2012 5:31 59.2
16/11/2012 0:11 62.0	17/11/2012 1:16 61.7	18/11/2012 2:21 61.3	19/11/2012 3:26 57.9	20/11/2012 4:31 56.6	21/11/2012 5:36 59.8
16/11/2012 0:16 62.1	17/11/2012 1:21 61.4	18/11/2012 2:26 61.0	19/11/2012 3:31 58.4	20/11/2012 4:36 57.6	21/11/2012 5:41 59.3
16/11/2012 0:21 62.1	17/11/2012 1:26 60.8	18/11/2012 2:31 60.9	19/11/2012 3:36 52.5	20/11/2012 4:41 57.9	21/11/2012 5:46 60.7
16/11/2012 0:26 62.1	17/11/2012 1:31 61.9	18/11/2012 2:36 61.1	19/11/2012 3:41 58.2	20/11/2012 4:46 58.6	21/11/2012 5:51 60.4
16/11/2012 0:31 61.5	17/11/2012 1:36 61.7	18/11/2012 2:41 61.1	19/11/2012 3:46 57.9	20/11/2012 4:51 57.3	21/11/2012 5:56 59.4
16/11/2012 0:36 62.0	17/11/2012 1:41 61.8	18/11/2012 2:46 62.4	19/11/2012 3:51 46.1	20/11/2012 4:56 58.0	21/11/2012 6:01 60.5
16/11/2012 0:41 60.8	17/11/2012 1:46 61.3	18/11/2012 2:51 61.1	19/11/2012 3:56 57.7	20/11/2012 5:01 59.7	21/11/2012 6:06 61.0
16/11/2012 0:46 62.1	17/11/2012 1:51 61.7	18/11/2012 2:56 61.0	19/11/2012 4:01 56.6	20/11/2012 5:06 59.4	21/11/2012 6:11 61.8
16/11/2012 0:51 60.5	17/11/2012 1:56 61.3	18/11/2012 3:01 61.1	19/11/2012 4:06 57.9	20/11/2012 5:11 58.2	21/11/2012 6:16 61.6
16/11/2012 0:56 60.8	17/11/2012 2:01 61.9	18/11/2012 3:06 60.2	19/11/2012 4:11 58.1	20/11/2012 5:16 58.4	21/11/2012 6:21 62.2
16/11/2012 1:01 60.3	17/11/2012 2:06 61.8	18/11/2012 3:11 60.4	19/11/2012 4:16 58.7	20/11/2012 5:21 59.8	21/11/2012 6:26 62.4
16/11/2012 1:06 60.3	17/11/2012 2:11 61.4	18/11/2012 3:16 60.5	19/11/2012 4:21 57.8	20/11/2012 5:26 59.7	21/11/2012 6:31 62.3
16/11/2012 1:11 60.1	17/11/2012 2:16 62.0	18/11/2012 3:21 59.9	19/11/2012 4:26 58.0	20/11/2012 5:31 58.9	21/11/2012 6:36 63.1
16/11/2012 1:16 61.0	17/11/2012 2:21 62.0	18/11/2012 3:26 60.5	19/11/2012 4:31 58.6	20/11/2012 5:36 59.3	21/11/2012 6:41 63.9
16/11/2012 1:21 60.6	17/11/2012 2:26 61.8	18/11/2012 3:31 60.1	19/11/2012 4:36 58.5	20/11/2012 5:41 59.8	21/11/2012 6:46 63.6
16/11/2012 1:26 60.3	17/11/2012 2:31 61.7	18/11/2012 3:36 60.6	19/11/2012 4:41 58.3	20/11/2012 5:46 60.3	21/11/2012 6:51 64.3
16/11/2012 1:31 59.9	17/11/2012 2:36 62.0	18/11/2012 3:41 60.8	19/11/2012 4:46 58.5	20/11/2012 5:51 59.5	21/11/2012 6:56 64.1
16/11/2012 1:36 59.5	17/11/2012 2:41 61.2	18/11/2012 3:46 61.0	19/11/2012 4:51 58.2	20/11/2012 5:56 58.3	21/11/2012 23:01 65.0
16/11/2012 1:41 60.3	17/11/2012 2:46 61.4	18/11/2012 3:51 60.2	19/11/2012 4:56 58.9	20/11/2012 6:01 59.3	21/11/2012 23:06 65.2
16/11/2012 1:46 61.2	17/11/2012 2:51 62.2	18/11/2012 3:56 60.6	19/11/2012 5:01 58.7	20/11/2012 6:06 60.8	21/11/2012 23:11 65.1
16/11/2012 1:51 60.1	17/11/2012 2:56 61.4	18/11/2012 4:01 60.2	19/11/2012 5:06 49.6	20/11/2012 6:11 60.6	21/11/2012 23:16 64.7
16/11/2012 1:56 59.6	17/11/2012 3:01 61.1	18/11/2012 4:06 59.2	19/11/2012 5:11 58.6	20/11/2012 6:16 61.5	21/11/2012 23:21 65.1
16/11/2012 2:01 60.0	17/11/2012 3:06 61.5	18/11/2012 4:11 60.0	19/11/2012 5:16 45.4	20/11/2012 6:21 61.3	21/11/2012 23:26 64.9
16/11/2012 2:06 59.9	17/11/2012 3:11 60.8	18/11/2012 4:16 60.5	19/11/2012 5:21 58.9	20/11/2012 6:26 61.3	21/11/2012 23:31 65.1
16/11/2012 2:11 59.1	17/11/2012 3:16 61.1	18/11/2012 4:21 60.6	19/11/2012 5:26 49.2	20/11/2012 6:31 62.3	21/11/2012 23:36 64.7
16/11/2012 2:16 59.3	17/11/2012 3:21 60.7	18/11/2012 4:26 60.1	19/11/2012 5:31 52.3	20/11/2012 6:36 62.7	21/11/2012 23

Real-time Noise Data RTN2a (Hong Kong Electric Centre)

22/11/2012 2:16	60.5	23/11/2012 3:21	49.7	24/11/2012 4:26	60.3	25/11/2012 5:31	61.7	26/11/2012 6:36	63.8
22/11/2012 2:21	60.1	23/11/2012 3:26	58.8	24/11/2012 4:31	59.6	25/11/2012 5:36	61.1	26/11/2012 6:41	64.2
22/11/2012 2:26	60.5	23/11/2012 3:31	51.1	24/11/2012 4:36	60.5	25/11/2012 5:41	61.7	26/11/2012 6:46	64.5
22/11/2012 2:31	61.1	23/11/2012 3:36	43.0	24/11/2012 4:41	58.9	25/11/2012 5:46	62.7	26/11/2012 6:51	64.6
22/11/2012 2:36	59.7	23/11/2012 3:41	48.9	24/11/2012 4:46	60.0	25/11/2012 5:51	62.5	26/11/2012 6:56	65.2
22/11/2012 2:41	59.5	23/11/2012 3:46	55.8	24/11/2012 4:51	60.5	25/11/2012 5:56	63.1	26/11/2012 23:01	63.8
22/11/2012 2:46	59.8	23/11/2012 3:51	58.4	24/11/2012 4:56	59.6	25/11/2012 6:01	61.6	26/11/2012 23:06	64.1
22/11/2012 2:51	61.1	23/11/2012 3:56	50.5	24/11/2012 5:01	59.9	25/11/2012 6:06	63.2	26/11/2012 23:11	64.2
22/11/2012 2:56	59.2	23/11/2012 4:01	39.5	24/11/2012 5:06	60.7	25/11/2012 6:11	63.2	26/11/2012 23:16	64.4
22/11/2012 3:01	59.7	23/11/2012 4:06	49.7	24/11/2012 5:11	59.8	25/11/2012 6:16	62.4	26/11/2012 23:21	64.4
22/11/2012 3:06	59.2	23/11/2012 4:11	58.9	24/11/2012 5:16	60.3	25/11/2012 6:21	62.2	26/11/2012 23:26	64.2
22/11/2012 3:11	58.6	23/11/2012 4:16	50.8	24/11/2012 5:21	61.1	25/11/2012 6:26	62.4	26/11/2012 23:31	64.2
22/11/2012 3:16	59.6	23/11/2012 4:21	50.3	24/11/2012 5:26	61.2	25/11/2012 6:31	63.6	26/11/2012 23:36	63.9
22/11/2012 3:21	59.2	23/11/2012 4:26	58.6	24/11/2012 5:31	60.0	25/11/2012 6:36	63.3	26/11/2012 23:41	63.6
22/11/2012 3:26	59.0	23/11/2012 4:31	58.8	24/11/2012 5:36	61.0	25/11/2012 6:41	64.0	26/11/2012 23:46	63.3
22/11/2012 3:31	58.3	23/11/2012 4:36	50.8	24/11/2012 5:41	60.5	25/11/2012 6:46	63.7	26/11/2012 23:51	63.5
22/11/2012 3:36	59.2	23/11/2012 4:41	52.7	24/11/2012 5:46	61.3	25/11/2012 6:51	64.2	26/11/2012 23:56	62.9
22/11/2012 3:41	59.5	23/11/2012 4:46	51.0	24/11/2012 5:51	61.4	25/11/2012 6:56	63.3	27/11/2012 0:01	62.9
22/11/2012 3:46	59.2	23/11/2012 4:51	51.6	24/11/2012 5:56	60.5	25/11/2012 23:01	65.1	27/11/2012 0:06	64.5
22/11/2012 3:51	58.7	23/11/2012 4:56	50.4	24/11/2012 6:01	61.3	25/11/2012 23:06	65.1	27/11/2012 0:11	65.3
22/11/2012 3:56	59.0	23/11/2012 5:01	51.7	24/11/2012 6:06	61.7	25/11/2012 23:11	64.7	27/11/2012 0:16	63.0
22/11/2012 4:01	58.8	23/11/2012 5:06	54.6	24/11/2012 6:11	61.8	25/11/2012 23:16	65.3	27/11/2012 0:21	63.8
22/11/2012 4:06	59.7	23/11/2012 5:11	54.3	24/11/2012 6:16	61.9	25/11/2012 23:21	65.1	27/11/2012 0:26	64.0
22/11/2012 4:11	58.2	23/11/2012 5:16	51.6	24/11/2012 6:21	61.9	25/11/2012 23:26	65.3	27/11/2012 0:31	63.0
22/11/2012 4:16	59.5	23/11/2012 5:21	51.4	24/11/2012 6:26	62.1	25/11/2012 23:31	65.2	27/11/2012 0:36	62.1
22/11/2012 4:21	58.0	23/11/2012 5:26	50.2	24/11/2012 6:31	61.9	25/11/2012 23:36	64.4	27/11/2012 0:41	68.9
22/11/2012 4:26	59.2	23/11/2012 5:31	53.4	24/11/2012 6:36	62.3	25/11/2012 23:41	64.4	27/11/2012 0:46	61.9
22/11/2012 4:31	58.6	23/11/2012 5:36	55.5	24/11/2012 6:41	62.4	25/11/2012 23:46	66.1	27/11/2012 0:51	61.2
22/11/2012 4:36	59.5	23/11/2012 5:41	56.3	24/11/2012 6:46	63.2	25/11/2012 23:51	64.4	27/11/2012 0:56	61.3
22/11/2012 4:41	60.3	23/11/2012 5:46	56.2	24/11/2012 6:51	63.6	25/11/2012 23:56	64.4	27/11/2012 1:01	61.7
22/11/2012 4:46	59.4	23/11/2012 5:51	57.2	24/11/2012 6:56	62.9	26/11/2012 0:01	64.2	27/11/2012 1:06	61.9
22/11/2012 4:51	58.1	23/11/2012 5:56	56.0	24/11/2012 23:01	63.8	26/11/2012 0:06	64.1	27/11/2012 1:11	61.2
22/11/2012 4:56	59.5	23/11/2012 6:01	57.0	24/11/2012 23:06	63.7	26/11/2012 0:11	64.2	27/11/2012 1:16	61.5
22/11/2012 5:01	60.0	23/11/2012 6:06	57.2	24/11/2012 23:11	63.9	26/11/2012 0:16	63.9	27/11/2012 1:21	61.6
22/11/2012 5:06	59.7	23/11/2012 6:11	57.6	24/11/2012 23:16	63.3	26/11/2012 0:21	63.7	27/11/2012 1:26	60.8
22/11/2012 5:11	60.9	23/11/2012 6:16	58.1	24/11/2012 23:21	64.0	26/11/2012 0:26	63.4	27/11/2012 1:31	61.7
22/11/2012 5:16	60.3	23/11/2012 6:21	59.1	24/11/2012 23:26	63.5	26/11/2012 0:31	63.3	27/11/2012 1:36	61.0
22/11/2012 5:21	60.5	23/11/2012 6:26	59.3	24/11/2012 23:31	63.6	26/11/2012 0:36	62.0	27/11/2012 1:41	61.2
22/11/2012 5:26	60.5	23/11/2012 6:31	58.9	24/11/2012 23:36	63.7	26/11/2012 0:41	62.4	27/11/2012 1:46	60.9
22/11/2012 5:31	60.2	23/11/2012 6:36	61.4	24/11/2012 23:41	63.4	26/11/2012 0:46	62.2	27/11/2012 1:51	61.2
22/11/2012 5:36	61.1	23/11/2012 6:41	60.9	24/11/2012 23:46	63.6	26/11/2012 0:51	61.9	27/11/2012 1:56	60.5
22/11/2012 5:41	61.6	23/11/2012 6:46	61.7	24/11/2012 23:51	63.4	26/11/2012 0:56	61.7	27/11/2012 2:01	60.6
22/11/2012 5:46	61.0	23/11/2012 6:51	62.7	24/11/2012 23:56	63.1	26/11/2012 1:01	62.5	27/11/2012 2:06	61.0
22/11/2012 5:51	61.9	23/11/2012 6:56	62.1	25/11/2012 0:01	63.2	26/11/2012 1:06	61.8	27/11/2012 2:11	60.3
22/11/2012 5:56	61.4	23/11/2012 23:01	65.3	25/11/2012 0:06	63.4	26/11/2012 1:11	61.8	27/11/2012 2:16	60.9
22/11/2012 6:01	61.5	23/11/2012 23:06	65.1	25/11/2012 0:11	62.9	26/11/2012 1:16	60.9	27/11/2012 2:21	59.8
22/11/2012 6:06	62.0	23/11/2012 23:11	65.3	25/11/2012 0:16	63.3	26/11/2012 1:21	61.7	27/11/2012 2:26	59.9
22/11/2012 6:11	62.2	23/11/2012 23:16	65.1	25/11/2012 0:21	63.2	26/11/2012 1:26	60.8	27/11/2012 2:31	60.7
22/11/2012 6:16	62.0	23/11/2012 23:21	65.3	25/11/2012 0:26	63.3	26/11/2012 1:31	59.7	27/11/2012 2:36	59.5
22/11/2012 6:21	62.4	23/11/2012 23:26	65.1	25/11/2012 0:31	63.9	26/11/2012 1:36	60.8	27/11/2012 2:41	59.5
22/11/2012 6:26	63.3	23/11/2012 23:31	64.9	25/11/2012 0:36	63.3	26/11/2012 1:41	60.5	27/11/2012 2:46	59.7
22/11/2012 6:31	63.2	23/11/2012 23:36	64.9	25/11/2012 0:41	63.6	26/11/2012 1:46	59.9	27/11/2012 2:51	60.1
22/11/2012 6:36	63.6	23/11/2012 23:41	64.6	25/11/2012 0:46	64.8	26/11/2012 1:51	61.0	27/11/2012 2:56	58.2
22/11/2012 6:41	64.1	23/11/2012 23:46	65.0	25/11/2012 0:51	63.4	26/11/2012 1:56	60.0	27/11/2012 3:01	57.5
22/11/2012 6:46	64.0	23/11/2012 23:51	65.1	25/11/2012 0:56	63.7	26/11/2012 2:01	60.6	27/11/2012 3:06	58.0
22/11/2012 6:51	65.0	23/11/2012 23:56	64.4	25/11/2012 1:01	62.9	26/11/2012 2:06	60.5	27/11/2012 3:11	53.7
22/11/2012 6:56	64.8	24/11/2012 0:01	64.5	25/11/2012 1:06	63.1	26/11/2012 2:11	60.2	27/11/2012 3:16	55.6
22/11/2012 23:01	63.3	24/11/2012 0:06	64.4	25/11/2012 1:11	63.2	26/11/2012 2:16	60.0	27/11/2012 3:21	54.4
22/11/2012 23:06	62.6	24/11/2012 0:11	64.3	25/11/2012 1:16	63.5	26/11/2012 2:21	60.3	27/11/2012 3:26	52.5
22/11/2012 23:11	63.2	24/11/2012 0:16	64.6	25/11/2012 1:21	63.7	26/11/2012 2:26	58.9	27/11/2012 3:31	53.5
22/11/2012 23:16	64.0	24/11/2012 0:21	64.5	25/11/2012 1:26	63.3	26/11/2012 2:31	59.7	27/11/2012 3:36	54.4
22/11/2012 23:21	64.1	24/11/2012 0:26	63.9	25/11/2012 1:31	63.1	26/11/2012 2:36	59.2	27/11/2012 3:41	55.5
22/11/2012 23:26	63.0	24/11/2012 0:31	64.2	25/11/2012 1:36	63.2	26/11/2012 2:41	58.7	27/11/2012 3:46	54.1
22/11/2012 23:31	62.9	24/11/2012 0:36	63.7	25/11/2012 1:41	63.2	26/11/2012 2:46	59.2	27/11/2012 3:51	55.3
22/11/2012 23:36	62.1	24/11/2012 0:41	63.7	25/11/2012 1:46	62.8	26/11/2012 2:51	58.3	27/11/2012 3:56	53.9
22/11/2012 23:41	62.1	24/11/2012 0:46	64.3	25/11/2012 1:51	62.5	26/11/2012 2:56	58.5	27/11/2012 4:01	54.8
22/11/2012 23:46	62.6	24/11/2012 0:51	64.2	25/11/2012 1:56	63.5	26/11/2012 3:01	58.9	27/11/2012 4:06	53.4
22/11/2012 23:51	63.3	24/11/2012 0:56	63.7	25/11/2012 2:01	63.6	26/11/2012 3:06	58.6	27/11/2012 4:11	55.8
22/11/2012 23:56	62.1	24/11/2012 1:01	63.2	25/11/2012 2:06	62.7	26/11/2012 3:11	59.8	27/11/2012 4:16	54.0
23/11/2012 0:01	61.4	24/11/2012 1:06	63.1	25/11/2012 2:11	62.6	26/11/2012 3:16	58.4	27/11/2012 4:21	54.4
23/11/2012 0:06	62.2	24/11/2012 1:11	62.7	25/11/2012 2:16	62.2	26/11/2012 3:21	58.1	27/11/2012 4:26	50.7
23/11/2012 0:11	61.6	24/11/2012 1:16	63.6	25/11/2012 2:21	62.7	26/11/2012 3:26	57.3	27/11/2012 4:31	54.9
23/11/2012 0:16	61.8	24/11/2012 1:21	63.1	25/11/2012 2:26	62.6	26/11/2012 3:31	58.5	27/11/2012 4:36	54.6
23/11/2012 0:21	61.5	24/11/2012 1:26	62.8	25/11/2012 2:31	62.7	26/11/2012 3:36	58.8	27/11/2012 4:41	48.7
23/11/2012 0:26	61.7	24/11/2012 1:31	63.1	25/11/2012 2:36	62.2	26/11/2012 3:41	58.0	27/11/2012 4:46	55.0
23/11/2012 0:31	61.9	24/11/2012 1:36	66.5	25/11/2012 2:41	62.3	26/11/2012 3:46	58.1	27/11/2012 4:51	55.2
23/11/2012 0:36	59.9	24/11/2012 1:41	62.8	25/11/2012 2:46	62.7	26/11/2012 3:51	59.8	27/11/2012 4:56	55.9
23/11/2012 0:41	58.6	24/11/2012 1:46	62.6	25/11/2012 2:51	61.5	26/11/2012 3:56	57.9	27/11/2012 5:01	53.5
23/11/2012 0:46	58.9	24/11/2012 1:51	62.2	25/11/2012 2:56	62.5	26/11/2012 4:01	57.8	27/11/2012 5:06	56.4
23/11/2012 0:51	59.3	24/11/2012 1:56	62.3	25/11/2012 3:01	62.1	26/11/2012 4:06	58.6	27/11/2012 5:11	57.5
23/11/2012 0:56	59.7	24/11/2012 2:01	64.6	25/11/2012 3:06	61.5	26/11/2012 4:11	58.5	27/11/2012 5:16	58.0
23/11/2012 1:01	58.5	24/11/2012 2:06	62.5	25/11/2012 3:11	62.1</				



Graphic Presentation of Real Time Noise Monitoring Result (RTN2a- Hong Kong Electric Centre)

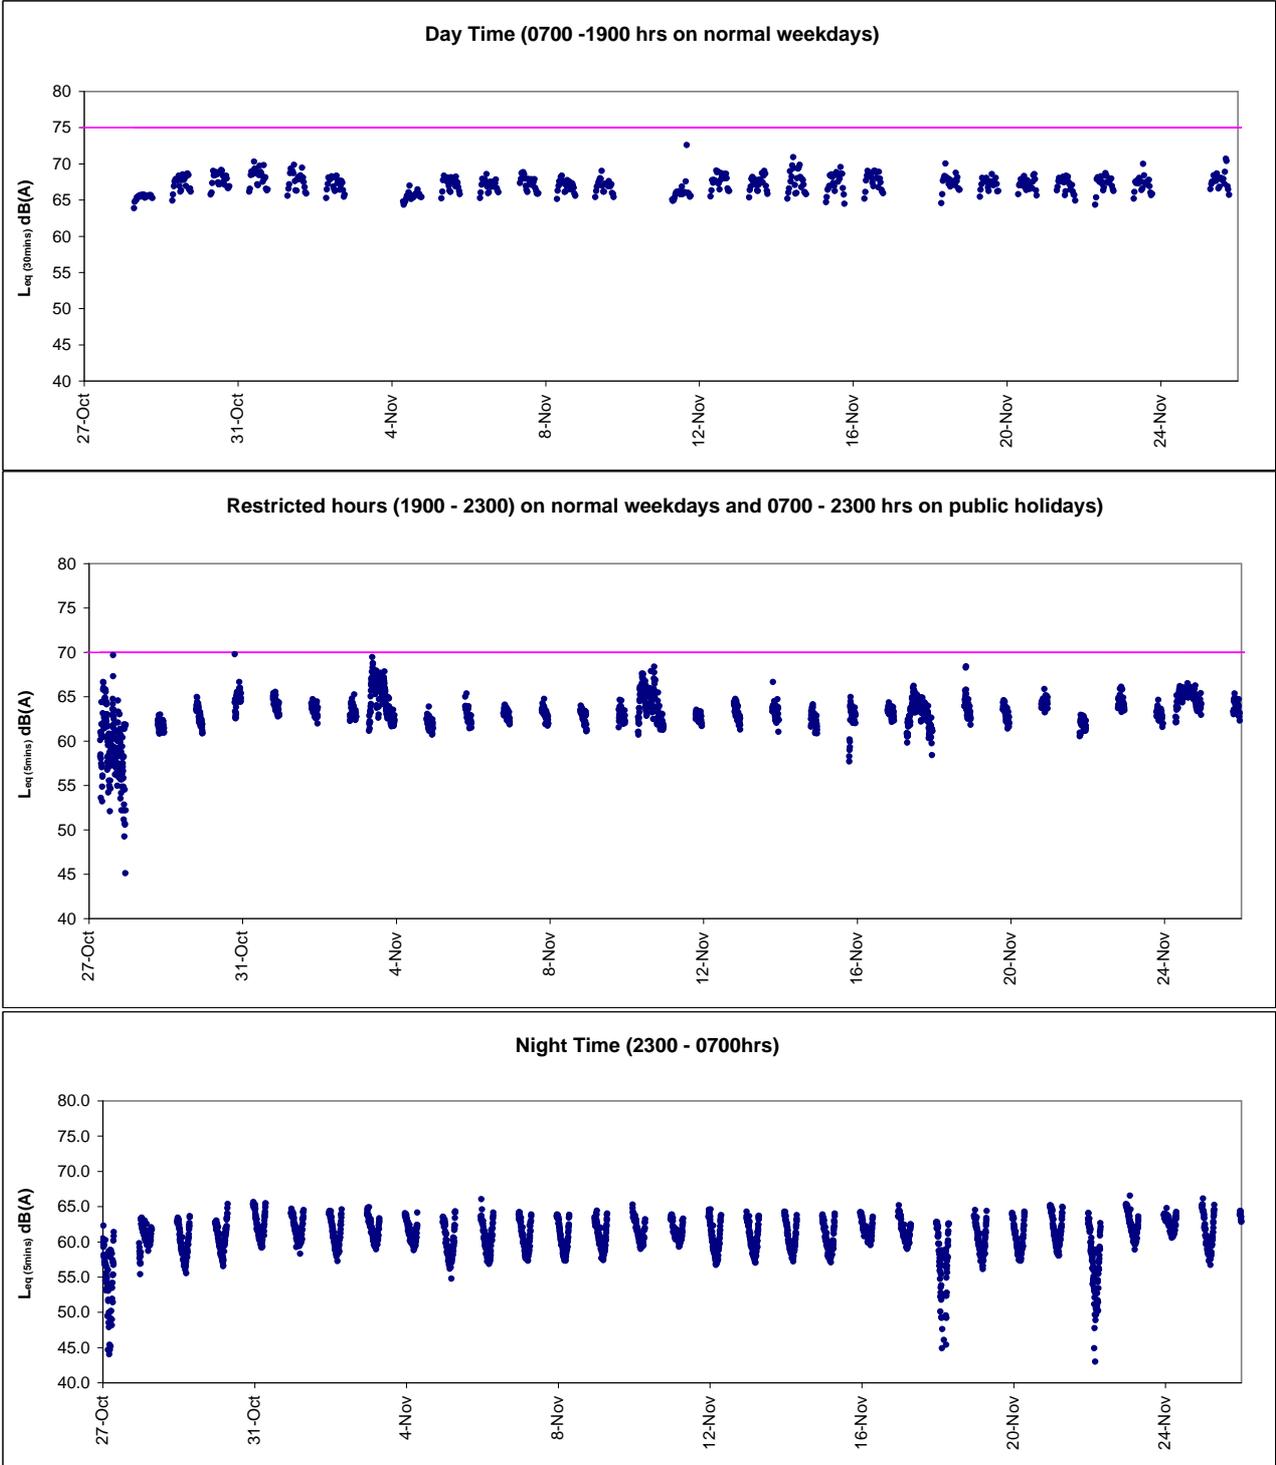



Appendix 6.1

Event Action Plans



Event/Action Plan for Construction Noise

EVENT	ACTION			
	ET	IEC	ER	CONTRACTOR
Action Level being exceeded	<ol style="list-style-type: none">1. Notify ER, IEC and Contractor;2. Carry out investigation;3. Report the results of investigation to the IEC, ER and Contractor;4. Discuss with the IEC and Contractor on remedial measures required;5. Increase monitoring frequency to check mitigation effectiveness. <p>(The above actions should be taken within 2 working days after the exceedance is identified)</p>	<ol style="list-style-type: none">1. Review the investigation results submitted by the ET;2. Review the proposed remedial measures by the Contractor and advise the ER accordingly;3. Advise the ER on the effectiveness of the proposed remedial measures. <p>(The above actions should be taken within 2 working days after the exceedance is identified)</p>	<ol style="list-style-type: none">1. Confirm receipt of notification of failure in writing;2. Notify Contractor;3. In consolidation with the IEC, agree with the Contractor on the remedial measures to be implemented;4. Supervise the implementation of remedial measures. <p>(The above actions should be taken within 2 working days after the exceedance is identified)</p>	<ol style="list-style-type: none">1. Submit noise mitigation proposals to IEC and ER;2. Implement noise mitigation proposals. <p>(The above actions should be taken within 2 working days after the exceedance is identified)</p>



EVENT	ACTION			
	ET	IEC	ER	CONTRACTOR
Limit Level being exceeded	1. Inform IEC, ER, Contractor and EPD; 2. Repeat measurements to confirm findings; 3. Increase monitoring frequency; 4. Identify source and investigate the cause of exceedance; 5. Carry out analysis of Contractor's working procedures; 6. Discuss with the IEC, Contractor and ER on remedial measures required; 7. Assess effectiveness of Contractor's remedial actions and keep IEC, EPD and ER informed of the results; 8. If exceedance stops, cease additional monitoring. (The above actions should be taken within 2 working days after the exceedance is identified)	1. Discuss amongst ER, ET, and Contractor on the potential remedial actions; 2. Review Contractor's remedial actions whenever necessary to assure their effectiveness and advise the ER accordingly. (The above actions should be taken within 2 working days after the exceedance is identified)	1. Confirm receipt of notification of failure in writing; 2. Notify Contractor; 3. In consolidation with the IEC, agree with the Contractor on the remedial measures to be implemented; 4. Supervise the implementation of remedial measures; 5. If exceedance continues, consider stopping the Contractor to continue working on that portion of work which causes the exceedance until the exceedance is abated. (The above actions should be taken within 2 working days after the exceedance is identified)	1. Take immediate action to avoid further exceedance; 2. Submit proposals for remedial actions to IEC and ER within 3 working days of notification; 3. Implement the agreed proposals; 4. Submit further proposal if problem still not under control; 5. Stop the relevant portion of works as instructed by the ER until the exceedance is abated. (The above actions should be taken within 2 working days after the exceedance is identified)



Event / Action Plan for Construction Air Quality

EVENT	ACTION			
	ET	IEC	ER	CONTRACTOR
ACTION LEVEL				
1. Exceedance for one sample	<ol style="list-style-type: none"> Identify source, investigate the causes of exceedance and propose remedial measures; Inform IEC and ER; Repeat measurement to confirm finding; Increase monitoring frequency to daily. (The above actions should be taken within 2 working days after the exceedance is identified)	<ol style="list-style-type: none"> Check monitoring data submitted by ET; Check Contractor's working method. (The above actions should be taken within 2 working days after the exceedance is identified)	<ol style="list-style-type: none"> Notify Contractor. (The above actions should be taken within 2 working days after the exceedance is identified)	<ol style="list-style-type: none"> Rectify any unacceptable practice; Amend working methods if appropriate. (The above actions should be taken within 2 working days after the exceedance is identified)
2. Exceedance for two or more consecutive samples	<ol style="list-style-type: none"> Identify source; Inform IEC and ER; Advise the ER on the effectiveness of the proposed remedial measures; Repeat measurements to confirm findings; Increase monitoring frequency to daily; Discuss with IEC and Contractor on remedial actions required; If exceedance continues, arrange meeting with IEC and ER; If exceedance stops, cease additional monitoring. (The above actions should be taken within 2 working days after the exceedance is identified)	<ol style="list-style-type: none"> Check monitoring data submitted by ET; Check Contractor's working method; Discuss with ET and Contractor on possible remedial measures; Advise the ET on the effectiveness of the proposed remedial measures; Supervise Implementation of remedial measures. (The above actions should be taken within 2 working days after the exceedance is identified)	<ol style="list-style-type: none"> Confirm receipt of notification of failure in writing; Notify Contractor; Ensure remedial measures properly implemented. (The above actions should be taken within 2 working days after the exceedance is identified)	<ol style="list-style-type: none"> Submit proposals for remedial to ER within 3 working days of notification; Implement the agreed proposals; Amend proposal if appropriate. (The above actions should be taken within 2 working days after the exceedance is identified)
LIMIT LEVEL				
1. Exceedance for one sample	<ol style="list-style-type: none"> Identify source, investigate the causes of exceedance and propose remedial measures; Inform ER, Contractor and EPD; Repeat measurement to confirm finding; Increase monitoring frequency to daily; Assess effectiveness of Contractor's remedial actions and keep IEC, EPD and ER informed of the results. (The above actions should be taken within 2 working days after the exceedance is identified)	<ol style="list-style-type: none"> Check monitoring data submitted by ET; Check Contractor's working method; Discuss with ET and Contractor on possible remedial measures; Advise the ER on the effectiveness of the proposed remedial measures; Supervise implementation of remedial measures. (The above actions should be taken within 2 working days after the exceedance is identified)	<ol style="list-style-type: none"> Confirm receipt of notification of failure in writing; Notify Contractor; Ensure remedial measures properly implemented. (The above actions should be taken within 2 working days after the exceedance is identified)	<ol style="list-style-type: none"> Take immediate action to avoid further exceedance; Submit proposals for remedial actions to IEC within 3 working days of notification; Implement the agreed proposals; Amend proposal if appropriate. (The above actions should be taken within 2 working days after the exceedance is identified)
2. Exceedance for two or more consecutive samples	<ol style="list-style-type: none"> Notify IEC, ER, Contractor and EPD; Identify source; Repeat measurement to confirm findings; Increase monitoring frequency to daily; Carry out analysis of Contractor's working procedures to determine possible mitigation to be implemented; Arrange meeting with IEC and ER to discuss the remedial actions to be taken; Assess effectiveness of Contractor's remedial actions and keep IEC, EPD and ER informed of the results; If exceedance stops, cease additional monitoring. (The above actions should be taken within 2 working days after the exceedance is identified)	<ol style="list-style-type: none"> Discuss amongst ER, ET, and Contractor on the potential remedial actions; Review Contractor's remedial actions whenever necessary to assure their effectiveness and advise the ER accordingly; Supervise the implementation of remedial measures. 	<ol style="list-style-type: none"> Confirm receipt of notification of failure in writing; Notify Contractor; In consolidation with the IEC, agree with the Contractor on the remedial measures to be implemented; Ensure remedial measures properly implemented; If exceedance continues, consider what portion of the work is responsible and instruct the Contractor to stop that portion of work until the exceedance is abated. (The above actions should be taken within 2 working days after the exceedance is identified)	<ol style="list-style-type: none"> Take immediate action to avoid further exceedance; Submit proposals for remedial actions to IEC within 3 working days of notification; Implement the agreed proposals; Resubmit proposals if problem still not under control; Stop the relevant portion of works as determined by the ER until the exceedance is abated. (The above actions should be taken within 2 working days after the exceedance is identified)



Event and Action Plan for Marine Water Quality

EVENT	ACTION			
	ET	IEC	ER	CONTRACTOR
Action level being exceeded by one sampling day	Repeat in-situ measurement to confirm findings; Identify source(s) of impact; Inform IEC and Contractor; Check monitoring data, all plant, equipment and Contractor's working methods; Discuss mitigation measures with IEC and Contractor; (The above actions should be taken within 1 working day after the exceedance is identified) Repeat measurement on next day of exceedance.	Discuss with ET and Contractor on the mitigation measures; Review proposals on mitigation measures submitted by Contractor and advise the ER accordingly; Assess the effectiveness of the implemented mitigation measures. (The above actions should be taken within 1 working day after the exceedance is identified)	Discuss with IEC on the proposed mitigation measures; Make agreement on the mitigation measures to be implemented. (The above actions should be taken within 1 working day after the exceedance is identified)	Inform the ER and confirm notification of the non-compliance in writing; Rectify unacceptable practice; Check all plant and equipment; Consider changes of working methods; Discuss with ET and IEC and propose mitigation measures to IEC and ER; Implement the agreed mitigation measures. (The above actions should be taken within 1 working day after the exceedance is identified)
Action level being exceeded by more than one consecutive sampling days	Identify source(s) of impact; Inform IEC and Contractor; Check monitoring data, all plant, equipment and Contractor's working methods; Discuss mitigation measures with IEC and Contractor; Ensure mitigation measures are implemented; Prepare to increase the monitoring frequency to daily; (The above actions should be taken within 1 working day after the exceedance is identified) Repeat measurement on next working day of exceedance.	Discuss with ET and Contractor on the mitigation measures; Review proposals on mitigation measures submitted by Contractor and advise the ER accordingly; Assess the effectiveness of the implemented mitigation measures. (The above actions should be taken within 1 working day after the exceedance is identified)	Discuss with IEC on the proposed mitigation measures; Make agreement on the mitigation measures to be implemented; Assess the effectiveness of the implemented mitigation measures. (The above actions should be taken within 1 working day after the exceedance is identified)	Inform the Engineer and confirm notification of the non-compliance in writing; Rectify unacceptable practice; Check all plant and equipment; Consider changes of working methods; Discuss with ET and IEC and propose mitigation measures to IEC and ER within 3 working days; Implement the agreed mitigation measures. (The above actions should be taken within 1 working day after the exceedance is identified)



EVENT	ACTION			
	ET	IEC	ER	CONTRACTOR
Limit level being exceeded by one sampling day	<p>Repeat in-situ measurement to confirm findings; Identify source(s) of impact; Inform IEC, contractor and EPD; Check monitoring data, all plant, equipment and Contractor's working methods; Discuss mitigation measures with IEC, ER and Contractor; Ensure mitigation measures are implemented; Increase the monitoring frequency to daily until no exceedance of Limit level. (The above actions should be taken within 1 working day after the exceedance is identified)</p>	<p>Discuss with ET and Contractor on the mitigation measures; Review proposals on mitigation measures submitted by Contractor and advise the ER accordingly; Assess the effectiveness of the implemented mitigation measures. (The above actions should be taken within 1 working day after the exceedance is identified)</p>	<p>Discuss with IEC, ET and Contractor on the proposed mitigation measures; Request Contractor to critically review the working methods; Make agreement on the mitigation measures to be implemented; Assess the effectiveness of the implemented mitigation measures. (The above actions should be taken within 1 working day after the exceedance is identified)</p>	<p>Inform the Engineer and confirm notification of the non-compliance in writing; Rectify unacceptable practice; Check all plant and equipment; Consider changes of working methods; Discuss with ET, IEC and ER and propose mitigation measures to IEC and ER within 3 working days; Implement the agreed mitigation measures. (The above actions should be taken within 1 working day after the exceedance is identified)</p>
Limit level being exceeded by more than one consecutive sampling days	<p>Identify source(s) of impact; Inform IEC, contractor and EPD; Check monitoring data, all plant, equipment and Contractor's working methods; Discuss mitigation measures with IEC, ER and Contractor; Ensure mitigation measures are implemented; Increase the monitoring frequency to daily until no exceedance of Limit level for two consecutive days. (The above actions should be taken within 1 working day after the exceedance is identified)</p>	<p>Discuss with ET and Contractor on the mitigation measures; Review proposals on mitigation measures submitted by Contractor and advise the ER accordingly; Assess the effectiveness of the implemented mitigation measures. (The above actions should be taken within 1 working day after the exceedance is identified)</p>	<p>Discuss with IEC, ET and Contractor on the proposed mitigation measures; Request Contractor to critically review the working methods; Make agreement on the mitigation measures to be implemented; Assess the effectiveness of the implemented mitigation measures; Consider and instruct, if necessary, the Contractor to slow down or to stop all or part of the marine work until no exceedance of Limit level. (The above actions should be taken within 1 working day after the exceedance is identified)</p>	<p>Inform the ER and confirm notification of the non-compliance in writing; Rectify unacceptable practice; Check all plant and equipment; Consider changes of working methods; Discuss with ET, IEC and ER and propose mitigation measures to IEC and ER within 3 working days; Implement the agreed mitigation measures; As directed by the Engineer, to slow down or to stop all or part of the marine work or construction activities. (The above actions should be taken within 1 working day after the exceedance is identified)</p>



Event and Action Plan for Odour Patrol

Event	ACTION	
	Person-in-charge of Odour Monitoring	Implementation Agent Identified by CEDD
Action Level		
Exceedance of Action Level	<ol style="list-style-type: none">1. Identify source/reason of exceedance;2. Repeat odour patrol to confirm finding.	<ol style="list-style-type: none">1. Carry out investigation to identify the source/reason of exceedance;2. Rectify any unacceptable practice3. Implement more mitigation measures if necessary;4. Inform EPD or MD if exceedance is considered to be caused by expedient connections or floating debris.
Limit Level		
Exceedance of Limit Level	<ol style="list-style-type: none">1. Identify source / reason of exceedance;2. Repeat odour patrol to confirm findings;3. Increase odour patrol frequency;4. If exceedance stops, cease additional odour patrol.	<ol style="list-style-type: none">1. Carry out investigation to identify the source/reason of exceedance. Investigation shall be completed within 2 weeks;2. Rectify any unacceptable practice;3. Formulate remedial actions;4. Ensure remedial actions properly implemented;5. If exceedance continues, consider what more/enhanced mitigation measures shall be implemented;6. Inform EPD or MD if exceedance is considered to be caused by expedient connections or floating debris.



Appendix 6.2

Summary for Notification of Exceedance



Ref. No.	Date	Time	Location	Construction Noise Level	Unit	Action Level	Limit Level	Follow-up action
X_10N102	1-Nov-12	15:00	M6 - HK baptist Church henrietta Secondary School	72	Leq(30-min)	when one documented complaint was received.	70	<p>Possible reason: Socketed H-piling activities and traffic nearby were observed during monitoring. Traffic noise contributed as a major noise source during monitoring.</p> <p>Action taken / to be taken: Reviewed the trend of noise measurement results and analysis of contractor's working procedure. Review the baseline noise level at this monitoring station.</p> <p>Remarks / Other Obs: Although socketed H-piling activities for Contract no. HY/2009/19 were conducted during the measurement, it was observed that traffic noise was a major noise source during monitoring. It is concluded that the exceedance is not due to project but to traffic noise nearby.</p>
X_10N103	6-Nov-12	15:00	M6 - HK baptist Church henrietta Secondary School	72	Leq(30-min)	when one documented complaint was received.	70	<p>Possible reason: Socketed H-piling activities and traffic nearby were observed during monitoring. Traffic noise contributed as a major noise source during monitoring.</p> <p>Action taken / to be taken: Reviewed the trend of noise measurement results and analysis of contractor's working procedure. Review the baseline noise level at this monitoring station.</p> <p>Remarks / Other Obs: Although socketed H-piling activities for Contract no. HY/2009/19 were conducted during the measurement, it was observed that traffic noise was a major noise source during monitoring. It is concluded that the exceedance is not due to project but to traffic noise nearby.</p>



Ref no.	Date	Tidal	Location	Parameters (Unit)	Measure	Action Level	Limit Level	Follow-up action	
X_W374	29-Oct-12	Mid-Ebb	WSD19	DO (mg/L)	5.55	3.66	3.28	Possible reason: Natural variation or changes of water quality in the vicinity of the water quality monitoring station Immediate repeated in-situ measurements had conducted to confirm the exceedances. The tidal was moving eastward. Checking with contractor's works on 29 Oct, rock filling of trimming work on CHWM was conducted on that day. Checking with contractor's inspection record, the silt screen was in proper condition on that day. Remarks / Other Obs: In view that the water quality at monitoring stations located nearest the marine work site were well below the Action level and WSD19 was located at the upstream of the Project, the exceedances was considered not project related.	
				Turbidity	13.73	8.04	9.49		Action taken / to be taken:
				Suspended Solid	11.50	13.00	14.43		Remarks / Other Obs:
X_W375	29-Oct-12	Mid-Flood	WSD17	DO (mg/L)	6.75	3.66	3.28	Possible reason: Natural variation or changes of water quality in the vicinity of the water quality monitoring station Immediate repeated in-situ measurements had conducted to confirm the exceedances. The tidal was moving westward. Confirmed with contractor's works on 29 Oct, rockfilling at WCR2 was conducted on that day. Remarks / Other Obs: Since WSD17 was located at the upstream of the Project, the exceedance was considered not related to Proejct works.	
				Turbidity	8.62	8.04	9.49		Action taken / to be taken:
				Suspended Solid	8.50	13.00	14.43		Remarks / Other Obs:
X_W376	29-Oct-12	Mid-Flood	WSD9	DO (mg/L)	5.72	3.66	3.28	Possible reason: Natural variation or changes of water quality in the vicinity of the water quality monitoring station Immediate repeated in-situ measurements had conducted to confirm the exceedances. The tidal was moving westward. Confirmed with contractor's works on 29 Oct, rockfilling at WCR2 was conducted on that day. Remarks / Other Obs: Since WSD9 was located at the upstream of the Project, the exceedance was considered not related to Proejct works.	
				Turbidity	8.84	8.04	9.49		Action taken / to be taken:
				Suspended Solid	8.00	13.00	14.43		Remarks / Other Obs:
X_W377	31-Oct-12	Mid-Ebb	WSD19	DO (mg/L)	5.67	3.66	3.28	Possible reason: Natural variation or changes of water quality in the vicinity of the water quality monitoring station Immediate repeated in-situ measurements had conducted to confirm the exceedances. The tidal was moving eastward. Checking with contractor's works on 31 Oct, rock filling of trimming work on CHWM and East bridge were conducted on that day. Checking with contractor's inspection record, the silt screen was in proper condition on that day. Remarks / Other Obs: In view that the water quality at monitoring stations located nearest the marine work site were well below the Action level and WSD19 was located at the upstream of the Project, the exceedances was considered not project related.	
				Turbidity	11.73	8.04	9.49		Action taken / to be taken:
				Suspended Solid	16.00	13.00	14.43		Remarks / Other Obs:
X_W378	31-Oct-12	Mid-Flood	WSD17	DO (mg/L)	6.28	3.66	3.28	Possible reason: Natural variation or changes of water quality in the vicinity of the water quality monitoring station Immediate repeated in-situ measurements had conducted to confirm the exceedances. The tidal was moving westward. Confirmed with contractor's works on 31 Oct, rockfilling at WCR2 was conducted on that day. Remarks / Other Obs: Since WSD17 was located at the upstream of the Project, the exceedance was considered not related to Proejct works.	
				Turbidity	12.05	8.04	9.49		Action taken / to be taken:
				Suspended Solid	17.00	13.00	14.43		Remarks / Other Obs:



Ref no.	Date	Tidal	Location	Parameters (Unit)	Measure	Action Level	Limit Level	Follow-up action
X_W379	31-Oct-12	Mid-Ebb	WSD17	DO (mg/L)	6.03	3.66	3.28	Possible reason: Natural variation or changes of water quality in the vicinity of the water quality monitoring station Action taken / to be taken: Immediate repeated in-situ measurements had conducted to confirm the exceedances. Checked with Contractor's work on 31 Oct, WCR2 rock filling was conducted on that day. Reviewing the results at the monitoring stations within site area, no exceedance was recorded. Remarks / Other Obs: No further exceedance was recorded in the next consecutive monitoring. In view that no exceedance was recorded at the monitoring stations within site area, it was considered not related to Project works.
				Turbidity	8.60	8.04	9.49	
				Suspended Solid	14.50	13.00	14.43	
X_W380	2-Nov-12	Mid-Flood	WSD17	DO (mg/L)	6.18	3.66	3.28	Possible reason: Natural variation or changes of water quality in the vicinity of the water quality monitoring station Action taken / to be taken: Immediate repeated in-situ measurements had conducted to confirm the exceedances. The tidal was moving westward. Confirmed with contractor's works on 2 Nov, rockfilling at WCR2 was conducted on that day. Remarks / Other Obs: Since WSD17 was located at the upstream of the Project, the exceedance was considered not related to Project works.
				Turbidity	9.36	8.04	9.49	
				Suspended Solid	9.60	13.00	14.43	
X_W381	8-Nov-12	Mid-Ebb	WSD21	DO (mg/L)	3.98	3.66	3.28	Possible reason: Natural variation or changes of water quality in the vicinity of the water quality monitoring station Action taken / to be taken: Confirmed with contractor's works on 8 Nov, no marine work was conducted during monitoring. Checking with contractor's inspection record, the silt screen and silt curtain were in proper condition on that day. Reviewing the results at the monitoring stations nearer than WSD21, no exceedance was recorded in the next consecutive monitoring. In view that no marine work was conducted during monitoring and the silt screen was in proper condition, the exceedances was considered not project related.
				Turbidity	8.53	8.04	9.49	
				Suspended Solid	17.00	13.00	14.43	
X_W382	8-Nov-12	Mid-Flood	WSD9	DO (mg/L)	6.48	3.66	3.28	Possible reason: Natural variation or changes of water quality in the vicinity of the water quality monitoring station Action taken / to be taken: Confirmed with contractor's works on 8 Nov, no marine work was conducted during monitoring. Reviewing the results at the monitoring stations nearer than WSD9, no exceedance was recorded. Remarks / Other Obs: No further exceedance was recorded in the next consecutive monitoring. In view that no marine work was conducted on that day, the exceedances was considered not project related.
				Turbidity	4.82	8.04	9.49	
				Suspended Solid	15.00	13.00	14.43	
X_W383	10-Nov-12	Mid-Flood	WSD19	DO (mg/L)	5.52	3.66	3.28	Possible reason: Natural variation or changes of water quality in the vicinity of the water quality monitoring station Action taken / to be taken: Immediate repeated in-situ measurements had conducted to confirm the exceedances. Checking with contractor's works on 10 Nov 2012, rock filling of trimming work on CHWM was conducted on that day. Remarks / Other Obs: Checking with contractor's inspection record, the silt screen was in proper condition on that day. In view that the water quality at monitoring stations located nearest the marine work site were well below the Action level, the exceedances was considered not project related.
				Turbidity	9.16	8.04	9.49	
				Suspended Solid	11.50	13.00	14.43	



Ref no.	Date	Tidal	Location	Parameters (Unit)	Measure	Action Level	Limit Level	Follow-up action
X_W384	12-Nov-12	Mid-Ebb	WSD19	DO (mg/L)	4.93	3.66	3.28	Possible reason: Natural variation or changes of water quality in the vicinity of the water quality monitoring station Action taken / to be taken: Immediate repeated in-situ measurements had conducted to confirm the exceedances. The tidal was moving eastward. Checking with contractor's works on 12 Nov 2012, rock filling of trimming work on CHWM was conducted on that day. Remarks / Other Obs: Checking with contractor's inspection record, the silt screen was in proper In view that the water quality at monitoring stations located nearest the marine work site were well below the Action level and WSD19 was located at the upstream of the Project, the exceedances was considered not project related.
				Turbidity	8.14	8.04	9.49	
				Suspended Solid	11.50	13.00	14.43	
X_W385	12-Nov-12	Mid-Flood	WSD17	DO (mg/L)	6.39	3.66	3.28	Possible reason: Natural variation or changes of water quality in the vicinity of the water quality monitoring station Action taken / to be taken: Immediate repeated in-situ measurements had conducted to confirm the exceedances. The tidal was moving westward. Confirmed with contractor's works on 12 Nov, rockfilling at WCR2 was conducted on that day. Remarks / Other Obs: Since WSD17 was located at the upstream of the Project, the exceedance was considered not related to Project works.
				Turbidity	11.60	8.04	9.49	
				Suspended Solid	16.50	13.00	14.43	
X_W386	14-Nov-12	Mid-Ebb	WSD19	DO (mg/L)	6.10	3.66	3.28	Possible reason: Natural variation or changes of water quality in the vicinity of the water quality monitoring station Action taken / to be taken: Immediate repeated in-situ measurements had conducted to confirm the exceedances. The tidal was moving eastward. Checking with contractor's works on 14 Nov 2012, rock filling of trimming work on CHWM and leveling on East bridge were conducted on that day. Remarks / Other Obs: Checking with contractor's inspection record, the silt screen was in proper condition on that day. In view that the water quality at monitoring stations located nearest the marine work site were well below the Action level and WSD19 was located at the upstream of the Project, the exceedances was considered not project related.
				Turbidity	8.48	8.04	9.49	
				Suspended Solid	7.50	13.00	14.43	
X_W387	17-Nov-12	Mid-Flood	WSD17	DO (mg/L)	6.32	3.66	3.28	Possible reason: Natural variation or changes of water quality in the vicinity of the water quality monitoring station Action taken / to be taken: Immediate repeated in-situ measurements had conducted to confirm the exceedances. The tidal was moving westward. Confirmed with contractor's works on 17 Nov, rockfilling at WCR2 was conducted on that day. Remarks / Other Obs: Since WSD17 was located at the upstream of the Project, the exceedance was considered not related to Project works.
				Turbidity	9.20	8.04	9.49	
				Suspended Solid	15.50	13.00	14.43	
X_W388	17-Nov-12	Mid-Flood	WSD19	DO (mg/L)	5.80	3.66	3.28	Possible reason: Natural variation or changes of water quality in the vicinity of the water quality monitoring station Action taken / to be taken: Immediate repeated in-situ measurements had conducted to confirm the exceedances. Checking with contractor's works on 17 Nov 2012, rock filling of trimming work on CHWM and leveling on East Bridge were conducted on that day. Remarks / Other Obs: Checking with contractor's inspection record, the silt screen was in proper In view that the water quality at monitoring stations located nearest the marine work site were well below the Action level, the exceedances was considered not project related.
				Turbidity	9.98	8.04	9.49	
				Suspended Solid	21.00	13.00	14.43	



Ref no.	Date	Tidal	Location	Parameters (Unit)	Measure	Action Level	Limit Level	Follow-up action	
X_W389	17-Nov-12	Mid-Ebb	WSD19	DO (mg/L)	6.46	3.66	3.28	Possible reason: Natural variation or changes of water quality in the vicinity of the water quality monitoring station Immediate repeated in-situ measurements had conducted to confirm the exceedances. The tidal was moving eastward. Checking with contractor's works on 17 Nov 2012, rock filling of trimming work on CHWM and leveling on East bridge were conducted on that day. Checking with contractor's inspection record, the silt screen was in proper condition on 19 Nov. Remarks / Other Obs: In view that the water quality at monitoring stations located nearest the marine work site were well below the Action level and WSD19 was located at the upstream of the Project, the exceedances was considered not project related.	
				Turbidity	8.91	8.04	9.49		Action taken / to be taken:
				Suspended Solid	9.00	13.00	14.43		Remarks / Other Obs:
X_W390	17-Nov-12	Mid-Ebb	WSD21	DO (mg/L)	3.66	3.66	3.28	Possible reason: Natural variation or changes of water quality in the vicinity of the water quality monitoring station Immediate repeated in-situ measurements had conducted to confirm the exceedances. Checking with contractor's works on 17 Nov 2012, no marine work was conducted during monitoring. Checking with contractor's inspection record, the silt screen and silt curtain were in proper condition on that day. No further exceedance was recorded in the next consecutive monitoring. In view that no marine work was conducted on that day, the exceedances was considered not project related.	
				Turbidity	10.11	8.04	9.49		Action taken / to be taken:
				Suspended Solid	14.00	13.00	14.43		Remarks / Other Obs:
X_W391	19-Nov-12	Mid-Flood	WSD19	DO (mg/L)	5.87	3.66	3.28	Possible reason: Natural variation or changes of water quality in the vicinity of the water quality monitoring station Immediate repeated in-situ measurements had conducted to confirm the exceedances. Checking with contractor's works on 19 Nov 2012, rock filling of trimming work on CHWM was conducted on that day. Checking with contractor's inspection record, the silt screen was in proper condition on that day. In view that the water quality at monitoring stations located nearest the marine work site were well below the Action level, the exceedances was considered not project related.	
				Turbidity	8.57	8.04	9.49		Action taken / to be taken:
				Suspended Solid	4.00	13.00	14.43		Remarks / Other Obs:
X_W392	24-Nov-12	Mid-Ebb	WSD17	DO (mg/L)	6.61	3.66	3.28	Possible reason: Natural variation or changes of water quality in the vicinity of the water quality monitoring station Immediate repeated in-situ measurements had conducted to confirm the exceedances. Checking with contractor's works on 24 Nov 2012, no marine work was conducted on that day. Checking with contractor's inspection record, the silt screen was in proper condition on 23 Nov 2012. Remarks / Other Obs: In view that no marine work was conducted on that day, the exceedances was considered not project related.	
				Turbidity	8.46	8.04	9.49		Action taken / to be taken:
				Suspended Solid	7.50	13.00	14.43		Remarks / Other Obs:
X_W393	26-Nov-12	Mid-Flood	WSD17	DO (mg/L)	6.48	3.66	3.28	Possible reason: Natural variation or changes of water quality in the vicinity of the water quality monitoring station Immediate repeated in-situ measurements had conducted to confirm the exceedances. The tidal was moving westward. Confirmed with contractor's works on 26 Nov, rockfilling at WCR2 was conducted on that day. Remarks / Other Obs: Since WSD17 was located at the upstream of the Project, the exceedance was considered not related to Project works.	
				Turbidity	8.39	8.04	9.49		Action taken / to be taken:
				Suspended Solid	10.50	13.00	14.43		Remarks / Other Obs:



Ref no.	Date	Tidal	Location	Parameters (Unit)	Measured	Action Level	Limit Level	Follow-up action
X_10C481	29-Oct-12	Mid-Flood	C5w	DO(mg/L)	5.23	3.36	2.73	Possible reason: Trapping of unknown particles inside the silt screen Action taken / to be taken: Repeated the measurement to confirm the result. Checking with Contractor's records, no marine work was conducted during monitoring. The turbidity of C5w outside the silt screen was 7.09 NTU. Reviewing the results at the monitoring stations nearer than C5w, no exceedance was recorded. Checking with the Contractor and RSS daily records, the silt screen and silt curtain were in proper condition.
				Turbidity	22.53	9.10	10.25	
X_10C482	29-Oct-12	Mid-Ebb	C4w	DO(mg/L)	5.24	3.36	2.73	Possible reason: Accumulation of floating debris near monitoring station Action taken / to be taken: Checking with Contractor's records, rock filling at Cross Harbour Watermain was conducted on that day. According to the Contractor and RSS daily records, the floating debris inside silt screen was found and removed immediately after inspection. The silt screen and silt curtain were observed in proper condition during water monitoring
				Turbidity	3.71	9.10	10.25	
X_10C483	29-Oct-12	Mid-Flood	C9	DO(mg/L)	7.00	3.36	2.73	Possible reason: Accumulation of unknown particles from nearby outfall Immediate repeated measurement was conducted to confirm the exceedances. Confirmed with Contractor that no marine works were performed that day. Remarks / Other Obs: In view that Contractor of HY/2009/19 confirmed that no related marine work was performed during time of monitoring, the exceedance was considered to be caused from the accumulation of particles discharged from the outfalls near monitoring station and not related to the Project works.
				Turbidity	9.83	9.10	10.25	
X_10C484	31-Oct-12	Mid-Flood	C5w	DO(mg/L)	5.66	3.36	2.73	Possible reason: Possible in relation to cleaning of screen panels at SHK intake was recorded on 31 Oct 2012. Immediate repeated in-situ measurements had conducted to confirm the exceedances. Checking with contractor's works on 31 Oct, no filling was conducted during monitoring. Checking with the contractor's record, cleaning screen panel at SHK intake was conducted during monitoring.
				Turbidity	9.43	9.10	10.25	
X_10C485	31-Oct-12	Mid-Ebb	C5w	DO(mg/L)	4.76	3.36	2.73	Possible reason: Disturbance of sediment near to the SHK's intake during diver inspection
				SS	10.50	15.00	22.13	



Ref no.	Date	Tidal	Location	Parameters (Unit)	Measured	Action Level	Limit Level	Follow-up action
				Turbidity	10.90	9.10	10.25	Action taken / to be taken: Repeated the measurement to confirm the result. Checking with Contractor's records, diver inspection at SHK's well was conducted at 1300. Checking with the Contractor and RSS daily records, the silt screen and silt curtain were in proper condition.
				SS	18.00	15.00	22.13	Remarks / Other Obs: No further exceedance was recorded in the next consecutive monitoring. In view that the silt screen and silt curtain were in proper condition, the exceedance was possible in relation to the disturbance of sediment during diver inspection inside the SHK's well. The exceedance was considered not works related.
X_10C486	31-Oct-12	Mid-Ebb	C5e	DO(mg/L)	4.75	3.36	2.73	Possible reason: Disturbance of sediment near to the SHK's intake during diver inspection
				Turbidity	9.96	9.10	10.25	Action taken / to be taken: Repeated the measurement to confirm the result. Checking with Contractor's records, diver inspection at SHK's well was conducted at 1300. Checking with the Contractor and RSS daily records, the silt screen and silt curtain were in proper condition.
				SS	13.00	15.00	22.13	Remarks / Other Obs: No further exceedance was recorded in the next consecutive monitoring. In view that the silt screen and silt curtain were in proper condition, the exceedance was possible in relation to the disturbance of sediment during diver inspection inside the SHK's well. The exceedance was considered not works related.
X_10C487	31-Oct-12	Mid-Ebb	C8	DO(mg/L)	5.16	3.36	2.73	Possible reason: Accumulation of unknown particles from nearby outfall
				Turbidity	9.33	9.10	10.25	Action taken / to be taken: Immediate repeated measurement was conducted to confirm the exceedances. Confirmed with Contractor that no marine works were performed that day
				SS	9.50	15.00	22.13	Remarks / Other Obs: In view that Contractor of HY/2009/19 confirmed that no related marine work was performed during time of monitoring, the exceedance was considered to be caused from the accumulation of particles discharged from the outfalls near monitoring station and not related to the Project works.
X_10C488	31-Oct-12	Mid-Flood	C9	DO(mg/L)	6.28	3.36	2.73	Possible reason: Accumulation of unknown particles from nearby outfall
				Turbidity	13.33	9.10	10.25	Action taken / to be taken: Immediate repeated measurement was conducted to confirm the exceedances. Confirmed with Contractor that no marine works were performed that day
				SS	16.00	15.00	22.13	Remarks / Other Obs: In view that Contractor of HY/2009/19 confirmed that no related marine work was performed during time of monitoring, the exceedance was considered to be caused from the accumulation of particles discharged from the outfalls near monitoring station and not related to the Project works.
X_10C489	31-Oct-12	Mid-Ebb	C9	DO(mg/L)	5.52	3.36	2.73	Possible reason: Accumulation of unknown particles from nearby outfall
				Turbidity	11.35	9.10	10.25	Action taken / to be taken: Immediate repeated measurement was conducted to confirm the exceedances. Confirmed with Contractor that no marine works were performed that day
				SS	14.50	15.00	22.13	Remarks / Other Obs: In view that Contractor of HY/2009/19 confirmed that no related marine work was performed during time of monitoring, the exceedance was considered to be caused from the accumulation of particles discharged from the outfalls near monitoring station and not related to the Project works.
X_10C490	5-Nov-12	Mid-Flood	C9	DO(mg/L)	6.12	3.36	2.73	Possible reason: Accumulation of unknown particles from nearby outfall
				Turbidity	12.65	9.10	10.25	Action taken / to be taken: Immediate repeated measurement was conducted to confirm the exceedances. Confirmed with Contractor that no marine works were performed that day.



Ref no.	Date	Tidal	Location	Parameters (Unit)	Measured	Action Level	Limit Level	Follow-up action
				SS	8.50	15.00	22.13	Remarks / Other Obs: In view that Contractor of HY/2009/19 confirmed that no related marine work was performed during time of monitoring, the exceedance was considered to be caused from the accumulation of particles discharged from the outfalls near monitoring station and not related to the Project works.
X_10C491	10-Nov-12	Mid-Flood	C9	DO(mg/L)	5.30	3.36	2.73	Possible reason: Accumulation of unknown particles from nearby outfall Action taken / to be taken: Immediate repeated measurement was conducted to confirm the exceedances. Confirmed with Contractor that no marine works were performed that day Remarks / Other Obs: In view that Contractor of HY/2009/19 confirmed that no related marine work was performed during time of monitoring, the exceedance was considered to be caused from the accumulation of particles discharged from the outfalls near monitoring station and not related to the Project works.
				Turbidity	9.94	9.10	10.25	
				SS	16.50	15.00	22.13	
X_10C492	10-Nov-12	Mid-Flood	C4e	DO(mg/L)	2.95	3.36	2.73	Possible reason: Natural variation or changes of water quality in the vicinity of the water quality monitoring station Action taken / to be taken: Repeated the measurement to confirm the result. No odour nuisance was detected during DO monitoring. Checking the work conducted near the monitoring station, trimming at Cross Harbour watermains was conducted on that day. Remarks / Other Obs: Checking with the Contractor and RSS daily records. the silt screen and silt curtain were well below the Action level, the silt screen and silt curtain were in proper condition and no odour was detected during monitoring, it was considered not related to Project works.
				Turbidity	2.38	9.10	10.25	
				SS	3.50	15.00	22.13	
X_10C493	10-Nov-12	Mid-Flood	C4w	DO(mg/L)	3.22	3.36	2.73	Possible reason: Natural variation or changes of water quality in the vicinity of the water quality monitoring station Action taken / to be taken: Repeated the measurement to confirm the result. No odour nuisance was detected during DO monitoring. Checking the work conducted near the monitoring station, trimming at Cross Harbour watermains was conducted on that day. Remarks / Other Obs: Checking with the Contractor and RSS daily records. the silt screen and silt curtain were well below the Action level, the silt screen and silt curtain were in proper condition and no odour was detected during monitoring, it was considered not related to Project works.
				Turbidity	2.58	9.10	10.25	
				SS	4.00	15.00	22.13	
X_10C494	12-Nov-12	Mid-Ebb	C9	DO(mg/L)	6.26	3.36	2.73	Possible reason: Accumulation of unknown particles from nearby outfall Action taken / to be taken: Immediate repeated measurement was conducted to confirm the exceedances. Confirmed with Contractor that no marine works were performed that day Remarks / Other Obs: In view that Contractor of HY/2009/19 confirmed that no related marine work was performed during time of monitoring, the exceedance was considered to be caused from the accumulation of particles discharged from the outfalls near monitoring station and not related to the Project works.
				Turbidity	9.72	9.10	10.25	
				SS	12.00	15.00	22.13	
X_10C495	14-Nov-12	Mid-Flood	C9	DO(mg/L)	4.65	3.36	2.73	Possible reason: Accumulation of unknown particles from nearby outfall Action taken / to be taken: Immediate repeated measurement was conducted to confirm the exceedances. Confirmed with Contractor that no marine works were performed that day.
				Turbidity	10.58	9.10	10.25	



Ref no.	Date	Tidal	Location	Parameters (Unit)	Measured	Action Level	Limit Level	Follow-up action
				SS	13.50	15.00	22.13	Remarks / Other Obs: In view that Contractor of HY/2009/19 confirmed that no related marine work was performed during time of monitoring, the exceedance was considered to be caused from the accumulation of particles discharged from the outfalls near monitoring station and not related to the Project works.
X_10C496	17-Nov-12	Mid-Flood	C9	DO(mg/L)	5.74	3.36	2.73	Possible reason: Accumulation of unknown particles from nearby outfall
				Turbidity	10.23	9.10	10.25	Action taken / to be taken: Immediate repeated measurement was conducted to confirm the exceedances. Confirmed with Contractor that no marine works were performed that day.
				SS	12.00	15.00	22.13	Remarks / Other Obs: In view that Contractor of HY/2009/19 confirmed that no related marine work was performed during time of monitoring, the exceedance was considered to be caused from the accumulation of particles discharged from the outfalls near monitoring station and not related to the Project works.
X_10C497	17-Nov-12	Mid-Flood	C8	DO(mg/L)	5.40	3.36	2.73	Possible reason: Accumulation of unknown particles from nearby outfall
				Turbidity	12.10	9.10	10.25	Action taken / to be taken: Immediate repeated measurement was conducted to confirm the exceedances. Confirmed with Contractor that no marine works were performed that day
				SS	11.50	15.00	22.13	Remarks / Other Obs: In view that Contractor of HY/2009/19 confirmed that no related marine work was performed during time of monitoring, the exceedance was considered to be caused from the accumulation of particles discharged from the outfalls near monitoring station and not related to the Project works.
X_10C498	17-Nov-12	Mid-Flood	C7	DO(mg/L)	4.47	3.36	2.73	Possible reason: Natural variation or changes of water quality in the vicinity of the water quality monitoring station
				Turbidity	13.60	9.10	10.25	Action taken / to be taken: Immediate repeated in-situ measurements had conducted to confirm the exceedances. Checking with contractor's works on 17 Nov 12, TS2 seawall construction and reclamation were conducted on that day. Checking with contractor's inspection record, the silt screen and silt curtain were in proper condition on that day.
				SS	14.00	15.00	22.13	Remarks / Other Obs: No further exceedance was recorded in the next consecutive monitoring. In view that the water quality at monitoring stations located nearest the marine work site were well below the Action level and the silt curtains for filling works were in proper condition, the exceedance was considered not related to Project works.
X_10C499	17-Nov-12	Mid-Flood	C3	DO(mg/L)	4.00	3.36	2.73	Possible reason: Natural variation or changes of water quality in the vicinity of the water quality monitoring station
				Turbidity	2.98	9.10	10.25	Action taken / to be taken: Checking with contractor's works on 17 Nov 2012, rock filling of trimming work on CHWM and leveling on East Bridge were conducted on that day. Checking with contractor's inspection record, the silt screen and silt curtain were in proper condition on 19 Nov 2012.
				SS	18.00	15.00	22.13	Remarks / Other Obs: In view that the water quality at monitoring stations located nearest the marine work site were well below the Action level and the silt screen was in proper condition, the exceedances was considered not project related.
X_10C500	17-Nov-12	Mid-Ebb	C5e	DO(mg/L)	3.63	3.36	2.73	Possible reason: Natural variation or changes of water quality in the vicinity of the water quality monitoring station



Ref no.	Date	Tidal	Location	Parameters (Unit)	Measured	Action Level	Limit Level	Follow-up action
				Turbidity	9.05	9.10	10.25	Action taken / to be taken: Checking with contractor's works on 17 Nov 2012, no marine work was conducted during monitoring. Checking with contractor's inspection record, the silt screen and silt curtain were in proper condition on that day.
				SS	18.50	15.00	22.13	Remarks / Other Obs: No further exceedance was recorded in the next consecutive monitoring. In view that no marine work was conducted on that day, the exceedances was considered not project related.
X_10C501	19-Nov-12	Mid-Flood	C9	DO(mg/L)	5.60	3.36	2.73	Possible reason: Accumulation of unknown particles from nearby outfall
				Turbidity	10.31	9.10	10.25	Action taken / to be taken: Immediate repeated measurement was conducted to confirm the exceedances.
				SS	11.00	15.00	22.13	Remarks / Other Obs: Confirmed with Contractor that no marine works were performed that day In view that Contractor of HY/2009/19 confirmed that no related marine work was performed during time of monitoring, the exceedance was considered to be caused from the accumulation of particles discharged from the outfalls near monitoring station and not related to the Project works.
X_10C502	22-Nov-12	Mid-Flood	C8	DO(mg/L)	5.06	3.36	2.73	Possible reason: Accumulation of unknown particles from nearby outfall
				Turbidity	9.50	9.10	10.25	Action taken / to be taken: Immediate repeated measurement was conducted to confirm the exceedances.
				SS	10.50	15.00	22.13	Remarks / Other Obs: Confirmed with Contractor that no marine works were performed that day In view that Contractor of HY/2009/19 confirmed that no related marine work was performed during time of monitoring, the exceedance was considered to be caused from the accumulation of particles discharged from the outfalls near monitoring station and not related to the Project works.
X_10C503	22-Nov-12	Mid-Flood	C7	DO(mg/L)	2.99	3.36	2.73	Possible reason: Natural variation or changes of water quality in the vicinity of the water quality monitoring station
				Turbidity	2.07	9.10	10.25	Action taken / to be taken: Immediate repeated in-situ measurements had conducted to confirm the exceedances. No odour nuisance was noted during monitoring. Checking with contractor's works on 22 Nov 12, TS2 reclamation was conducted on that day.
				SS	<2	15.00	22.13	Remarks / Other Obs: Checking with contractor's inspection record, the silt screen and silt curtain were in proper condition on that day. No further DO exceedance was recorded in the next consecutive monitoring. In view that the water quality at monitoring stations located nearest the marine work site were well below the Action level and the silt curtains for filling works were in proper condition and no odour was detected during monitoring, it was considered not related to Project works.
X_10C504	24-Nov-12	Mid-Ebb	C8	DO(mg/L)	5.57	3.36	2.73	Possible reason: Accumulation of unknown particles from nearby outfall
				Turbidity	10.75	9.10	10.25	Action taken / to be taken: Immediate repeated measurement was conducted to confirm the exceedances.
				SS	7.00	15.00	22.13	Remarks / Other Obs: Confirmed with Contractor that no marine works were performed that day. In view that Contractor of HY/2009/19 confirmed that no related marine work was performed during time of monitoring, the exceedance was considered to be caused from the accumulation of particles discharged from the outfalls near monitoring station and not related to the Project works.



Ref no.	Date	Tidal	Location	Depth	Parameters (Unit)	Measured	Action Level	Limit Level	Follow-up action
X_10D166	29-Oct-12	Mid-Flood	Ex-WPCWA SE	Middle	DO(mg/l)	3.51	4.26	3.61	<p>Possible reason: Possible in relation to the accumulation of organic particles discharged from culvert near monitoring station</p> <p>Action taken / to be taken: Repeated the measurement to confirm the result. No odour nuisance was noted during the DO monitoring. Checked with Contractor's works, there was no marine works undertaken at ex-WPCWA on 29 Oct 2012.</p> <p>Remarks / Other Obs: In view that there was no marine activities at ex-WPCWA, it was considered not related to Project works.</p>
X_10D167	29-Oct-12	Mid-Ebb	Ex-WPCWA SE	Surface	DO(mg/l)	3.68	4.26	3.61	<p>Possible reason: Possible in relation to the accumulation of organic particles discharged from culvert near monitoring station</p> <p>Action taken / to be taken: Repeated the measurement to confirm the result. No odour nuisance was noted during the DO monitoring. Checked with Contractor's works, there was no marine works undertaken at ex-WPCWA on 29 Oct 2012.</p> <p>Remarks / Other Obs: In view that there was no marine activities at ex-WPCWA, it was considered not related to Project works.</p>
X_10D168	29-Oct-12	Mid-Ebb	Ex-WPCWA SE	Bottom	DO(mg/l)	3.28	5.36	5.35	<p>Possible reason: Possible in relation to the accumulation of organic particles discharged from culvert near monitoring station</p> <p>Action taken / to be taken: Repeated the measurement to confirm the result. No odour nuisance was noted during the DO monitoring. Checked with Contractor's works, there was no marine works undertaken at ex-WPCWA on 29 Oct 2012.</p> <p>Remarks / Other Obs: In view that there was no marine activities at ex-WPCWA, it was considered not related to Project works.</p>
X_10D169	29-Oct-12	Mid-Ebb	C6	Middle	DO(mg/l)	2.77	3.13	2.00	<p>Possible reason: Possible in relation to the low flow and low water depth during ebb tide</p> <p>Action taken / to be taken: Repeated the measurement to confirm the result. Checked with Contractor's works, TS2 seawall construction and TS2 reclamation were conducted on that day. Checked with Contractor inspection's record, the silt curtain was in proper condition.</p> <p>Remarks / Other Obs: In view that the silt screen was in proper condition and no dredging work was conducted on that day. The exceedance was possibly to be caused from the accumulation of particles discharged from outfalls near monitoring station and not related to Project works.</p>
X_10D170	31-Oct-12	Mid-Ebb	C7	Middle	DO(mg/l)	3.64	3.87	3.09	<p>Possible reason: Possible in relation to the low flow and low water depth during ebb tide</p> <p>Action taken / to be taken: Repeated the measurement to confirm the result. Checked with Contractor's works, TS2 seawall construction and TS2 reclamation were conducted on that day. Checked with Contractor inspection's record, the silt curtain was in proper condition.</p> <p>Remarks / Other Obs: In view that the silt screen was in proper condition and no dredging work was conducted on that day. The exceedance was possibly to be caused from the accumulation of particles discharged from outfalls near monitoring station and not related to Project works.</p>
X_10D171	6-Nov-12	Mid-Ebb	Ex-WPCWA SE	Middle	DO(mg/l)	3.97	4.26	3.61	<p>Possible reason: Possible in relation to the accumulation of organic particles discharged from culvert near monitoring station</p> <p>Action taken / to be taken: Repeated the measurement to confirm the result. No odour nuisance was noted during the DO monitoring. Checked with Contract works, there was no marine works undertaken at ex-WPCWA on 6 Nov 2012.</p> <p>Remarks / Other Obs: In view that there was no marine activities at ex-WPCWA, it was considered not related to Project works.</p>
X_10D172	8-Nov-12	Mid-Flood	Ex-WPCWA SE	Surface	DO(mg/l)	4.03	4.26	3.61	<p>Possible reason: Possible in relation to the accumulation of organic particles discharged from culvert near monitoring station</p> <p>Action taken / to be taken: Repeated the measurement to confirm the result. No odour nuisance was noted during the DO monitoring. Checked with Contract works, there was no marine works undertaken at ex-WPCWA on 8 Nov 2012.</p> <p>Remarks / Other Obs: In view that there was no marine activities at ex-WPCWA, it was considered not related to Project works.</p>



Ref no.	Date	Tidal	Location	Depth	Parameters (Unit)	Measured	Action Level	Limit Level	Follow-up action
X_10D173	8-Nov-12	Mid-Flood	Ex-WPCWA SW	Bottom	DO(mg/l)	4.20	4.71	4.63	<p>Possible reason: Possible in relation to the accumulation of organic particles discharged from culvert near monitoring station</p> <p>Action taken / to be taken: Repeated the measurement to confirm the result. No odour nuisance was noted during the DO monitoring. Checked with Contract works, there was no marine works undertaken at ex-WPCWA on 8 Nov 2012.</p> <p>Remarks / Other Obs: In view that there was no marine activities at ex-WPCWA, it was considered not related to Project works.</p>
X_10D174	8-Nov-12	Mid-Flood	Ex-WPCWA SE	Bottom	DO(mg/l)	4.05	5.36	5.35	<p>Possible reason: Possible in relation to the accumulation of organic particles discharged from culvert near monitoring station</p> <p>Action taken / to be taken: Repeated the measurement to confirm the result. No odour nuisance was noted during the DO monitoring. Checked with Contract works, there was no marine works undertaken at ex-WPCWA on 8 Nov 2012.</p> <p>Remarks / Other Obs: In view that there was no marine activities at ex-WPCWA, it was considered not related to Project works.</p>
X_10D175	10-Nov-12	Mid-Flood	Ex-WPCWA SW	Middle	DO(mg/l)	3.04	3.84	3.73	<p>Possible reason: Possible in relation to the accumulation of organic particles discharged from culvert near monitoring station</p> <p>Action taken / to be taken: Repeated the measurement to confirm the result. No odour nuisance was noted during the DO monitoring. Checked with Contract works, there was no marine works undertaken at ex-WPCWA on 10 Nov 2012.</p> <p>Remarks / Other Obs: In view that there was no marine activities at ex-WPCWA, it was considered not related to Project works.</p>
X_10D176	10-Nov-12	Mid-Flood	Ex-WPCWA SE	Middle	DO(mg/l)	2.89	4.26	3.61	<p>Possible reason: Possible in relation to the accumulation of organic particles discharged from culvert near monitoring station</p> <p>Action taken / to be taken: Repeated the measurement to confirm the result. No odour nuisance was noted during the DO monitoring. Checked with Contract works, there was no marine works undertaken at ex-WPCWA on 10 Nov 2012.</p> <p>Remarks / Other Obs: In view that there was no marine activities at ex-WPCWA, it was considered not related to Project works.</p>
X_10D177	10-Nov-12	Mid-Ebb	Ex-WPCWA SE	Middle	DO(mg/l)	3.78	4.26	3.61	<p>Possible reason: Possible in relation to the accumulation of organic particles discharged from culvert near monitoring station</p> <p>Action taken / to be taken: Repeated the measurement to confirm the result. No odour nuisance was noted during the DO monitoring. Checked with Contract works, there was no marine works undertaken at ex-WPCWA on 10 Nov 2012.</p> <p>Remarks / Other Obs: In view that there was no marine activities at ex-WPCWA, it was considered not related to Project works.</p>
X_10D178	14-Nov-12	Mid-Ebb	Ex-WPCWA SE	Surface	DO(mg/l)	3.39	4.26	3.61	<p>Possible reason: Possible in relation to the accumulation of organic particles discharged from culvert near monitoring station</p> <p>Action taken / to be taken: Repeated the measurement to confirm the result. No odour nuisance was noted during the DO monitoring. Checked with Contract works, there was no marine works undertaken at ex-WPCWA on 14 Nov 2012.</p> <p>Remarks / Other Obs: In view that there was no marine activities at ex-WPCWA, it was considered not related to Project works.</p>
X_10D179	14-Nov-12	Mid-Ebb	Ex-WPCWA SE	Bottom	DO(mg/l)	2.96	5.36	5.35	<p>Possible reason: Possible in relation to the accumulation of organic particles discharged from culvert near monitoring station</p> <p>Action taken / to be taken: Repeated the measurement to confirm the result. No odour nuisance was noted during the DO monitoring. Checked with Contract works, there was no marine works undertaken at ex-WPCWA on 14 Nov 2012.</p> <p>Remarks / Other Obs: In view that there was no marine activities at ex-WPCWA, it was considered not related to Project works.</p>



Ref no.	Date	Tidal	Location	Depth	Parameters (Unit)	Measured	Action Level	Limit Level	Follow-up action
X_10D180	12-Nov-12	Mid-Flood	Ex-WPCWA SW	Surface	DO(mg/l)	3.59	3.84	3.73	<p>Possible reason: Possible in relation to the accumulation of organic particles discharged from culvert near monitoring station</p> <p>Action taken / to be taken: Repeated the measurement to confirm the result. No odour nuisance was noted during the DO monitoring. Checked with Contract works, there was no marine works undertaken at ex-WPCWA on 12 Nov 2012.</p> <p>Remarks / Other Obs: In view that there was no marine activities at ex-WPCWA, it was considered not related to Project works.</p>
X_10D181	12-Nov-12	Mid-Flood	Ex-WPCWA SE	Surface	DO(mg/l)	3.75	4.26	3.61	<p>Possible reason: Possible in relation to the accumulation of organic particles discharged from culvert near monitoring station</p> <p>Action taken / to be taken: Repeated the measurement to confirm the result. No odour nuisance was noted during the DO monitoring. Checked with Contract works, there was no marine works undertaken at ex-WPCWA on 12 Nov 2012.</p> <p>Remarks / Other Obs: In view that there was no marine activities at ex-WPCWA, it was considered not related to Project works.</p>
X_10D182	12-Nov-12	Mid-Flood	Ex-WPCWA SW	Bottom	DO(mg/l)	3.70	4.71	4.63	<p>Possible reason: Possible in relation to the accumulation of organic particles discharged from culvert near monitoring station</p> <p>Action taken / to be taken: Repeated the measurement to confirm the result. No odour nuisance was noted during the DO monitoring. Checked with Contract works, there was no marine works undertaken at ex-WPCWA on 12 Nov 2012.</p> <p>Remarks / Other Obs: In view that there was no marine activities at ex-WPCWA, it was considered not related to Project works.</p>
X_10D183	12-Nov-12	Mid-Flood	Ex-WPCWA SE	Bottom	DO(mg/l)	3.66	5.36	5.35	<p>Possible reason: Possible in relation to the accumulation of organic particles discharged from culvert near monitoring station</p> <p>Action taken / to be taken: Repeated the measurement to confirm the result. No odour nuisance was noted during the DO monitoring. Checked with Contract works, there was no marine works undertaken at ex-WPCWA on 12 Nov 2012.</p> <p>Remarks / Other Obs: In view that there was no marine activities at ex-WPCWA, it was considered not related to Project works.</p>
X_10D184	14-Nov-12	Mid-Ebb	Ex-WPCWA SW	Surface	DO(mg/l)	3.21	3.84	3.73	<p>Possible reason: Possible in relation to the accumulation of organic particles discharged from culvert near monitoring station</p> <p>Action taken / to be taken: Repeated the measurement to confirm the result. No odour nuisance was noted during the DO monitoring. Checked with Contract works, there was no marine works undertaken at ex-WPCWA on 14 Nov 2012.</p> <p>Remarks / Other Obs: In view that there was no marine activities at ex-WPCWA, it was considered not related to Project works.</p>
X_10D185	14-Nov-12	Mid-Ebb	Ex-WPCWA SW	Bottom	DO(mg/l)	3.06	4.71	4.63	<p>Possible reason: Possible in relation to the accumulation of organic particles discharged from culvert near monitoring station</p> <p>Action taken / to be taken: Repeated the measurement to confirm the result. No odour nuisance was noted during the DO monitoring. Checked with Contract works, there was no marine works undertaken at ex-WPCWA on 14 Nov 2012.</p> <p>Remarks / Other Obs: In view that there was no marine activities at ex-WPCWA, it was considered not related to Project works.</p>



Ref no.	Date	Tidal	Location	Depth	Parameters (Unit)	Measured	Action Level	Limit Level	Follow-up action
X_10D186	19-Nov-12	Mid-Ebb	Ex-WPCWA SE	Middle	DO(mg/l)	3.91	4.26	3.61	<p>Possible reason: Possible in relation to the accumulation of organic particles discharged from culvert near monitoring station</p> <p>Action taken / to be taken: Repeated the measurement to confirm the result. No odour nuisance was noted during the DO monitoring. Checked with Contract works, there was no marine works undertaken at ex-WPCWA on 19 Nov 2012.</p> <p>Remarks / Other Obs: In view that there was no marine activities at ex-WPCWA, it was considered not related to Project works.</p>
X_10D187	22-Nov-12	Mid-Ebb	Ex-WPCWA SE	Middle	DO(mg/l)	3.98	4.26	3.61	<p>Possible reason: Possible in relation to the accumulation of organic particles discharged from culvert near monitoring station</p> <p>Action taken / to be taken: Repeated the measurement to confirm the result. No odour nuisance was noted during the DO monitoring. Checked with Contract works, there was no marine works undertaken at ex-WPCWA on 19 Nov 2012.</p> <p>Remarks / Other Obs: In view that there was no marine activities at ex-WPCWA, it was considered not related to Project works.</p>
X_10D188	22-Nov-12	Mid-Flood	Ex-WPCWA SW	Surface	DO(mg/l)	2.66	3.84	3.73	<p>Possible reason: Possible in relation to the accumulation of organic particles discharged from culvert near monitoring station</p> <p>Action taken / to be taken: Repeated the measurement to confirm the result. No odour nuisance was noted during the DO monitoring. Checked with Contract works, there was no marine works undertaken at ex-WPCWA on 19 Nov 2012.</p> <p>Remarks / Other Obs: In view that there was no marine activities at ex-WPCWA, it was considered not related to Project works.</p>
X_10D189	22-Nov-12	Mid-Flood	C7	Middle	DO(mg/l)	3.00	3.87	3.09	<p>Possible reason: Natural variation or changes of water quality in the vicinity of the water quality monitoring station</p> <p>Action taken / to be taken: Immediate repeated in-situ measurements had conducted to confirm the exceedances. No odour nuisance was noted during monitoring. Checking with contractor's works on 22 Nov, TS2 reclamation was conducted on that day.</p> <p>Remarks / Other Obs: Checking with contractor's inspection record, the silt screen and silt curtain were in proper condition on that day. No further DO exceedance was recorded in the next consecutive monitoring. In view that the water quality at monitoring stations located nearest the marine work site were well below the Action level and the silt curtains for filling works were in proper condition and no odour was detected during monitoring, it was considered not related to Project works.</p>
X_10D190	22-Nov-12	Mid-Flood	Ex-WPCWA SE	Middle	DO(mg/l)	2.95	4.26	3.61	<p>Possible reason: Possible in relation to the accumulation of organic particles discharged from culvert near monitoring station</p> <p>Action taken / to be taken: Repeated the measurement to confirm the result. No odour nuisance was noted during the DO monitoring. Checked with Contract works, there was no marine works undertaken at ex-WPCWA on 22 Nov 2012.</p> <p>Remarks / Other Obs: In view that there was no marine activities at ex-WPCWA, it was considered not related to Project works.</p>
X_10D191	22-Nov-12	Mid-Flood	Ex-WPCWA SW	Bottom	DO(mg/l)	2.99	4.71	4.63	<p>Possible reason: Possible in relation to the accumulation of organic particles discharged from culvert near monitoring station</p> <p>Action taken / to be taken: Repeated the measurement to confirm the result. No odour nuisance was noted during the DO monitoring. Checked with Contract works, there was no marine works undertaken at ex-WPCWA on 22 Nov 2012.</p> <p>Remarks / Other Obs: In view that there was no marine activities at ex-WPCWA, it was considered not related to Project works.</p>
X_10D192	24-Nov-12	Mid-Flood	Ex-WPCWA SE	Middle	DO(mg/l)	4.17	4.26	3.61	<p>Possible reason: Possible in relation to the accumulation of organic particles discharged from culvert near monitoring station</p> <p>Action taken / to be taken: Repeated the measurement to confirm the result. No odour nuisance was noted during the DO monitoring. Checked with Contract works, there was no marine works undertaken at ex-WPCWA on 24 Nov 2012.</p> <p>Remarks / Other Obs: In view that there was no marine activities at ex-WPCWA, it was considered not related to Project works.</p>
X_10D193	26-Nov-12	Mid-Flood	Ex-WPCWA SE	Middle	DO(mg/l)	3.78	4.26	3.61	<p>Possible reason: Possible in relation to the accumulation of organic particles discharged from culvert near monitoring station</p> <p>Action taken / to be taken: Repeated the measurement to confirm the result. No odour nuisance was noted during the DO monitoring. Checked with Contract works, there was no marine works undertaken at ex-WPCWA on 26 Nov 2012.</p> <p>Remarks / Other Obs: In view that there was no marine activities at ex-WPCWA, it was considered not related to Project works.</p>



Appendix 7.1

Complaint Log

**Environmental Complaints Log**

Complaint Log No.	Date of Complaint	Received From and Received By	Location of Complainant	Nature of Complaint	Outcome	Status
100321a	21/3/2010	ICC Case no. 1-224618029, Ms. Tsang	Location near Tin Hau	Complaint regarding the loud noise and dark smoke in the course of dredging works on 21 March 2010 (Sunday).	<ol style="list-style-type: none">1) A valid Construction Noise Permit no. GW-RS0119-10 was granted from EPD since 18th Feb. 2010 for the dredging works which carry out at area for North Point Reclamation.2) Officer from Marine Department, Police and EPD's officer attended the scene for inspection and investigation.3) The Contractor (CHEC-CRBC JV) strictly comply all the conditions in CNP and take all mitigation measures in order to minimize the potential impacts to surrounding sensitive receivers. A formal letter was issued out by CHEC-CRBC JV and to explain the status of the recent construction activities.4) No limit level exceedance was recorded on the noise measurement during day time and evening time noise measurement on 23 March 2010. Additional restrict hours noise monitoring at Causeway Bay Community and City Garden was conducted on 5 April 2010 (Public Holiday). No limit level exceedance was recorded in the monitoring.5) No further complaints were received from Mr. Tsang in the reporting month. The complaint is considered closed.	Closed
100321b	21/3/2010	Unknown	Near the eastern breakwater of the Causeway Bay Typhoon Shelter	A public complaint and enquiry regarding loud noises emanated from dredging activities on 21/3/2010 (Sunday) until 2220 hours and between 1920-1946 hours in the evening of 22 March 2010(Monday).	<ol style="list-style-type: none">1) A valid Construction Noise Permit no. GW-RS0119-10 was granted from EPD since 18th Feb. 2010 for the dredging works at area for North Point Reclamation during general holidays including Sunday between 0700-2300 hours and any day not being a general holiday between 1900-2300hours. It is complied with the condition of CNP.2) Officer from Marine Department, Police and EPD's officer attended the scene for inspection and investigation.3) No limit level exceedance was recorded on the noise measurement during day time and evening time noise measurement on 23 March 2010. Additional restrict hours noise monitoring at Causeway Bay Community and City Garden was conducted on 5 April 2010 (Public Holiday). No limit level exceedance was recorded in the monitoring.4) No further complaints were received in the reporting month. The complaint is considered closed.	Closed



Complaint Log No.	Date of Complaint	Received From and Received By	Location of Complainant	Nature of Complaint	Outcome	Status
100504	4/5/2010	Public complainant received by ICC (ICC case: 1-233384048)	Watson Road	Complaint on the noise nuisance due to the large scale of dredging machine (face to Island East Corridor) in particular the hours 1900 to 0800 and request to reduce the noise level.	<ol style="list-style-type: none">1) Contractor for HY/2009/11 was granted valid Construction Noise Permit no. GW-RS0119-10 for their dredging works. Contractor has implemented mitigation measures to reduce the working hour not later than 2230.2) According to RSS 's record, no more daytime and night time dredging since the departure of the split hopper barge from the workplace on 29 April 2010 at 1900 hrs to 5 May 2010.3) No further complaints were received in the reporting month. The complaint is considered closed.	Closed
100731	31/7/2010	Mr. Lee received by ICC (CC Case: 1-250702681)	Oil Street to Watson Road	Complaint on the noise nuisance due to the dredging works. Three construction plants were operated concurrently.	<ol style="list-style-type: none">1) Contractor for HY/2009/11 was granted valid Construction Noise Permit no. GW-RS0371-10 for their dredging works.2) There was only 1 grab dredger operated by Contractor within NPR project site area for dredging works.3) No noise exceedance was recorded at noise monitoring station at Victoria Centre on 27 July and 3 August 2010 during daytime and evening time period.4) It is considered as invalid from the EP and CNP point of view.	Closed
100812	12/8/2010	Mr. Wong, Harbour Heights (Management) Ltd.	Harbour Heights	Management office received their resident complained on the noise nuisance from the dredging works at the marine works area adjacent to the Harbour Height during the period from 0700 to 2200.	<ol style="list-style-type: none">1) Contractor for HY/2009/11 was granted valid Construction Noise Permit no. GW-RS0371-10 for their dredging works. Contractor has implemented mitigation measures to reduce the working hour not later than 2230.2) No noise exceedance was recorded at noise monitoring station at Victoria Centre on 10 and 17 August 2010 during daytime and evening time period.3) It is considered as invalid complaint. No further complaints were received in the reporting month. The complaint is considered closed.	Closed



Complaint Log No.	Date of Complaint	Received From and Received By	Location of Complainant	Nature of Complaint	Outcome	Status
101108	8/11/2010	Mr. Nip received by ICC (CC Case)	Sai Wan Ho	Visual concern around the seaside silt screen outside the WSD freshwater intake pump at Sai Wan Ho (Monitoring station ref no.. WSD15)	<ol style="list-style-type: none">1) Contractor for HY/2009/11 has been regular checked of condition and removal of trapped rubbish before the dismantling of the floating silt screen to be replaced by wall mount silt screen.2) Follow-up action had been immediately carried out to check and clear the floating refuse around the seaside silt screen after receipt of the complaint.3) Removal of seaside silt screen outside the WSD freshwater intake (WSD15) by contractor HY/2009/11 was checked and confirmed dated 9 November 2010. Silt screen has been deployed into the existing steel frame at WSD15 for the protection of WSD salt water intake.	Closed
101110	10/11/2010	Mr. Wong, Harbour Heights (Management) Ltd.	Harbour Heights	Management office received their resident complained on the noise nuisance from the power mechanical equipment during the 0700 to 2200hrs	<ol style="list-style-type: none">1) Contractor for HY/2009/11 was granted valid Construction Noise Permit no. GW-RS0870-10 for their dredging works during evening time. Contractor has implemented mitigation measures to reduce the working hour not later than 2230.2) No noise exceedance was recorded at noise monitoring station at Victoria Centre on 4 and 10 November 2010 during daytime and evening time period.3) It is considered as invalid complaint. No further complaints were received in the reporting month. The complaint is considered closed.	Closed
101203	3/12/2010, 01:45a.m.	The resident of Block 11, City Garden by ICC referral from Marine Department	North Point	Bad odour was generated from the dredging plant off North Point	<ol style="list-style-type: none">1) The first investigation was carried out by Marine Department patrol in the morning on 3 Dec 2010 at around 10:00 and revealed that a few working barges were anchoring in the vicinity without carrying out dredging work.2) A further specific investigation inspection on contractor's backhoe barge in the vicinity of City Garden was jointly conducted with Engineer Representatives (AECOM/RSS), and ET on 8 Dec 2010 at 11:30. No bad odour was noted during the investigation.3) Routine dredging operation of the backhoe barge was performed during the jointed investigation inspection and it was revealed that no bad odour was attributed by the dredged materials inspected.	Closed
101206	6/12/2010	Ms Lui, the resident of 27/F, Block 10, City	City Garden, North Point	Two barges were generating noise at 22:00 on 6 December 2010 in which the noise from	<ol style="list-style-type: none">1) ET confirmed the following information with resident site staff on the complaint:<ul style="list-style-type: none">• It was referred to the filling operation at North Point	Closed



Complaint Log No.	Date of Complaint	Received From and Received By	Location of Complainant	Nature of Complaint	Outcome	Status
		Garden by ICC (ICC case: 1-266039336)		<p>filling operation was louder than the traffic noise & visual impact was generated due to the spot-light pointing directly to the complainant flat, suspected the filling operation was part of Wanchai Development Phase II;</p> <p>Complainant also raised the same complaint to District Councillor, Mr. Hui on 7 Dec 2010 regarding the night-time noise and suspected earlier start of work at 06:30. Complaint also requested for limiting the plant operating hours from 09:00-21:00.</p>	<p>Reclamation of Central Wan Chai Bypass site area instead of part of Wanchai Development Phase II;</p> <ul style="list-style-type: none"> • Two derrick barges were in operation at the time of complaint for placing 400 rockfill onto the excavation trench and for levelling the formation level to receive the pre-cast caisson seawall; • Flood light on the control mast of derrick barge have no lighting shields for the prevention of glare of flood lights; • No starting work on 7 Dec 2010 at 0630hours. <ol style="list-style-type: none"> 2) PME used in restricted hours were checked and confirmed compliant with valid CNP no. GW-RS0870-10. The noise level recorded on 6 Dec 2010 was complied with the noise criteria during restricted hour; 3) It was found that the occasional noise nuisance might be caused by the hitting or scratching onto the rock surface during loading down the grab onto the Grade 400 rockfill; 4) The absence of the lighting shields at flood light results in visual glare to the complainant at night-time. 5) Contractor was advised to minimize the finishing time of placing Grade 400 rockfill at 2100hrs and switch off all unnecessary flood lights apart from the light for the safety and security purpose; 6) No further complaint was received after implementation of proposed measures 	
110415	15/04/2011	The resident, Mr Law at Victoria Centre by ICC (ICC#1-281451236)	North Point	A dust generation and a concern of mosquitoes breeding complaint in which suspected the filling operation was part of North Point Reclamation.	<ol style="list-style-type: none"> 1) The concerned stockpile was a working stockpile under Contract HY/209/15 and was covered at night time after work. 2) Water spraying on the haul road and potential dust generating material at least 4 times a day was conducted by contractor that complies with the requirement. 3) It is considered invalid but preventive actions can be taken because the stockpile is relatively large and easily visible by complainant. 4) It was recommended that increasing the frequency of water spraying shall be conducted to all potential dust generating materials and activities. Besides, Contractor should consider to cover the idle part of the stockpile 5) The concern of mosquitoes breeding is out the scope of EM&A, the follow-up action is not reported in this monthly EM&A report. 	Closed



Complaint Log No.	Date of Complaint	Received From and Received By	Location of Complainant	Nature of Complaint	Outcome	Status
110419	19/04/2011	Ms Chiu at Victoria Centre at Victoria Centre by ICC (ICC# 1-272874759)	North Point	The episode of night noise on 19/4/11 and 20/4/11 at 2:50 am and the noise lasted for 30 minutes per night.	<ol style="list-style-type: none">1) According to the RSS's record, there was no construction works undertaken under the EP-356/2009 during the concern time period.2) There was no abnormal real-time noise monitoring data recorded in RTN1 - FEHD Hong Kong Transport Section Whitefield Depot which is next to the Victoria Centre.3) It is considered as invalid complaint under this Project.	Closed
110617	9/06/2011	Mr. Law from Victoria Centre Management Office	North Point	An odour nuisance suspected generating from the discharge point – Channel T at Watson Road in part of the site area was related to CWB under Contract no. HY/2009/11	<ol style="list-style-type: none">1) The complaint was received by ET on 13 Jun 2011. During the weekly site inspection on 7 and 17 June 2011, there was no any odour impact detected in the site area.2) According to the site record, there was muddy water discharged from the unknown source at upstream of Channel T during heavy rainstorm. No any site surface runoff to the Channel T and out of site boundary was observed in the inspection.3) In order to prevent muddy water washing out to the water body under heavy rainstorm, a silt curtain was installed at the outfall of the channel by Contractor. ET confirmed with the Resident Site Staff that a silt curtain was installed at the outfall of the channel to prevent muddy water washing out to the water body under heavy rainstorm. Besides, regular cleaning of refuse in the channel has been conducted by Contractor.4) A further site investigation on 28 June 2011 revealed that no odour nuisance was detected at the upstream of the Channel T and no source of odour nuisance was identified at site. As such, it was concluded that the source of odour nuisance was not related to the Project works.5) Although no source of odour nuisance was identified at site, the muddy water and dirt from the unknown source at upstream of Channel T may cause a potential smell during low tide and low water flow. Contractor was reminded to remove the silt curtain at the channel on non-rainy day so as to avoid the accumulation of the sediment and dirt in the water channel.	Closed



Complaint Log No.	Date of Complaint	Received From and Received By	Location of Complainant	Nature of Complaint	Outcome	Status
110709	09/07/2011	Mr. Au from City Garden Management Office	North Point	A complaint letter to Contractor HY/2009/11 was raised by Cayley Property Management Limit on 9 July 2011 regarding a series of pump breakdown events at seawater intake of City Garden on 4, 6, 7 and 8 July 2011. A lot of rubbish such as plastic bags, nylon bags, nylon-wire mesh was observed sucking from the seawater intake at the seawater front of Block 7 of City Garden affecting the operation of seawater pump plant.	<ol style="list-style-type: none">1) Contractor conducted formation works for installation of caisson seawall at C27, C28, C29 and C30 on 4, 6, 7 and 8 July 2011 and no dredging work was conducted during this time period2) Water mitigation measures of an 80m long silt curtain at the site boundary in front of City Garden Relocation of silt curtain and silt curtain at the outfall of the channel were provided and maintained to accommodate the site works. All vessels are equipped with rubbish collection facilities and disposed the rubbish regularly. Also, daily cleaning actions had been taken by contractor to minimize floating refuse within the site boundary.3) Moreover, it has been reported several times that discharged from outfall pipeline outside the site boundary near the intake of the pump maybe considered as another source of rubbish generation.4) Referring to the record provided by Cayley Property Management Limit, the trapped rubbish was unlikely generated from the construction works. It was considered that complaint is invalid and not related to project.	Closed
110710	09/07/2011	Complainant by ICC (ICC no. 1-301520309)	North Point	It was received at 00:56 on 10 July 2011. There was complained a derrick barge unloading rockfill material off the shore facing the Harbour Grant HK Hotel causing noise nuisance.	<ol style="list-style-type: none">1) ET confirmed with the Resident Site Staff that the complaint was referred to Contract HY/2009/15 for the loading and unloading of fill material at two barges operation in the sea at around 300m adjacent to Island Eastern Corridor (Oil Street Chainage) where is outside the Site of HY/2009/15 in the period of around 19:45 on 9 July to 1:00 on 10 July 2011.2) The material loading and unloading operation processed in restricted hours was checked without a valid CNP. It was found that the operation was due to an unexpected water leakage of the hopper barge and considered an incident.3) According to the incident report provided from RSS on 20 July 2011, around 7:30 pm the barge S22 was inclined slightly and slightly water leakage might occur. Due to marine safety concern, the hopper barge would open the hopper to release the contained materials in order to reduce the weight and stabilize the barge. In consider of slight water leakage, the operator decided to use the nearby Derrick Barge ST32 to help for unload the general fill materials first and the unloading operation was started at around 7:45pm, and end at around 1:00 am. Contractor was reminder to provide frequent check of vessel condition	Closed



Complaint Log No.	Date of Complaint	Received From and Received By	Location of Complainant	Nature of Complaint	Outcome	Status
					so as to prevent recurrent by barge defect	
110723a	23/07/2011	Ms. Law at Victoria Centre by ICC no. 1-303887687	North Point	She concerned that Highways Department published a notice in their Management Office about construction works will be conducted from 0700 hours to 2300 hours during July to December 2011 including Saturday, Sunday and public holiday.	<ol style="list-style-type: none"> 1) It was referred by AECOM to ET on 28 July 2011 2) RSS confirmed that the notice was prepared by Victoria Centre's Management office to their resident and the advice was only given on the extension construction works (for Contract HY/2009/15) to 7am-9pm from Monday to Saturday except Public Holidays and Sundays. 3) As a mitigation measure to minimize the noise nuisance in the vicinity of the residents, rock breaking activities will be started at 8am and is expected to be completed by mid-August 2011. 4) No noise exceedance was recorded at construction noise monitoring station at Victoria Centre on 19 and 25 July 2011 during daytime while breaking and excavation works were undertaken during monitoring. 5) In conclusion, it was related to the construction works under Contract HY/2009/15 and mitigation measure was provided. The complainant was satisfied with the arrangement and no further complaint was received after proposed measures. 	Closed
110723b	23/07/2011	Ms. Yau at Block 2, Victoria Centre by ICC no. 1-304013959	North Point	Reclamation work was conducted at Causeway Bay Typhoon Shelter at 7am on 23 July 2011. She complained that the works shall be started later to minimize the noise nuisance to the vicinity of the residents in early morning	<ol style="list-style-type: none"> 1) It was referred by AECOM to ET on 8 August 2011 2) With reference to the construction noise monitoring at Vitoria Centre, no exceedance was recorded on 19 and 25 July 2011 during daytime while breaking and excavation works were undertaken during monitoring 3) As a mitigation measure to minimize the noise nuisance in the vicinity of the residents, rock breaking activities will be started at 8am and is expected to be completed by mid-August 2011. 4) In conclusion, it was related to the construction works under Contract HY/2009/15 and mitigation measure was provided. The complainant was satisfied with the arrangement and no further complaint was received after proposed measures. 	Closed
110727a	27/07/2011	Mr. Law from Victoria Centre Management Office by ICC no. 1-304616162	North Point	It was complained by Mr. Law from Victoria Centre Management Office on 27 July 2011 regarding construction noise generated by the construction operations of	<ol style="list-style-type: none"> 1) It was referred by AECOM to ET on 28 July 2011 2) RSS confirmed to start the rock breaking activities for Contract HY/2009/15 at 8am as a mitigation measure to minimize the noise nuisance in the vicinity of the residents. 3) No noise exceedance was recorded at construction noise 	Closed



Complaint Log No.	Date of Complaint	Received From and Received By	Location of Complainant	Nature of Complaint	Outcome	Status
				Central-Wanchai Bypass at noon rather than in morning at 7am.	<p>monitoring station at Victoria Centre on 25 July and 4 August 2011 during daytime while breaking and excavation works were undertaken during monitoring.</p> <p>4) In conclusion, it was related to the construction works under Contract HY/2009/15 and mitigation measure was provided. No further complaint from complainant was received after proposed the mitigation measure.</p>	
110727b	27/07/2011	Ms. Chiu by ICC no.1-304615409	North Point	Noise nuisance from the excavation works for the Highways Department adjacent to the Victoria Centre was conducted from 7am	<p>1) It was referred by AECOM to ET on 28 July 2011</p> <p>2) With reference to the construction noise monitoring at Vitoria Centre, no exceedance was recorded on 25 July and 4 and 10 August 2011 during daytime while breaking and excavation works were undertaken during monitoring.</p> <p>3) As a mitigation measure to minimize the noise nuisance in the vicinity of the residents, rock breaking activities will be started at 8am.</p>	Closed
	08/08/2011				<p>4) However, complainant did not satisfy with the response on the noise nuisance from the rock-breaking during morning in front of Victoria Centre and then further complaint via 1823 on 7 August 2011.</p> <p>5) Highways contacted the complainant on 15 August 2011 that the noisy rock breaking operation had been completed.</p> <p><i>Remarks: There will be counted as two complaints in this complaint log.</i></p>	
110810	10/08/2011	Mr. Yip by ICC no. 1 - 306740207	North Point	Muddy water was discharged from work site to the seafront near Oil Street during heavy rain. The environmental protection measures were not good enough and are needed to rectify.	<p>1) It was referred by AECOM to ET on 17 August 2011.</p> <p>2) Confirmed with RE, Muddy water was caused by a heap of earth being washed to the sea by heavy rain. The heap of earth was referred as a small stockpile placed close to the seafront in front of Oil Street within the site area under handover transition period from contract HY/2009/11 to contract HY/2009/19. The necessary mitigation measures to protect the small stockpile against rainfall were missing at the time of complaint.</p> <p>3) Due to the missing of mitigation measures to protect the small stockpile during handover transition period, loose material was washed into the harbour when heavy rain came. Muddy water was formed and dispersed in the sea that caused the water quality and visual concern to the public. The complaint was considered as valid.</p> <p>4) Contractors were advised to relocate the loose materials</p>	Closed



Complaint Log No.	Date of Complaint	Received From and Received By	Location of Complainant	Nature of Complaint	Outcome	Status
					away from the coastline as far as practicable. Any loose material placed which needed to be placed near the coastline shall be properly compacted or covered as appropriate. To avoid any further environmental deficiency, Contractors shall ensure all necessary environmental mitigation measures will not be missing during site area handover.	
110826	26/08/2011	Grand Hyatt and a complainant by ICC	Wan Chai	Construction noise and vibration nuisance generated from the works at Convention Avenue and inside the HKCEC1 reclamation area.	<ol style="list-style-type: none"> 1) Confirmed with the Resident Site Staff that the construction works were referred to the Contractor HK/2009/01. 2) The Excavator mounted breaker at Convention Avenue and Drilling rig at HKCEC1 reclamation area were the dominant construction noise source during this period. 3) The drilling rig at HKCEC1 reclamation area and excavator mounted breaker at Convention Avenue were then temporary suspended after received the complaint. 4) Investigation revealed that the erected noise barrier (4m cantilevered movable noise barrier for the drilling rig and 1m movable noise barrier for the excavator mounted breaker) were not located close to the plants to provide adequate noise screening. 5) Contractor was advised to avoid concurrent operation of construction plants at site. Further enhancement of movable noise barriers at HKCEC1 and providing noise enclosure for the excavator mounted breaker at Convention Avenue are needed. 6) Further site investigation and checking on 31 August and 7 September 2011 revealed that the implemented noise mitigation measures were in proper and minimize the noise impact. 	Closed
110826A	26/08/2011	A complaint letter from Mr. Au of Cayley Property of City Garden	North Point	Harbor front adjacent to their cooling water intake suction which caused 3 times of system breakdown of the sea water pump on 9, 22 and 25 August 2011.	<ol style="list-style-type: none"> 1) It was referred by AECOM to ET on 29 August 2011. Confirmed with the Resident Site Staff that the <ul style="list-style-type: none"> • construction works were referred to the Contractors HY/2009/11 and HY/2009/19. • The pump is located on the site area of HY/2009/19 • A temporary garbage defender was installed on 23 July 2011 by HY/2009/11 and the shape of the defender was adjusted on 8 August 2011 in order to exclude the outfall. • An ad hoc inspection of the effectiveness of garbage defender was conducted with RSS (CWB project 	Closed



Complaint Log No.	Date of Complaint	Received From and Received By	Location of Complainant	Nature of Complaint	Outcome	Status
					<p>team), contractor of HY/200911 and HY/2009/19 and IECOn 29 August 2011. Inspection report of it was submitted to RSS on 19 September 2011.</p> <ul style="list-style-type: none"> • Daily cleaning near the water intake was conducted twice a day by contractor HY/2009/19. • In response to City Garden request, the contractors have set up the temporary garbage defender in function and collect the floating refuses, but cannot eliminate all refuses, in particular the refuse coming from the seabed <p>2) According to the complaint letter from Cayley Property, the outcomes of the preventive measures were not complying with their expectation.</p> <p>3) During on-site inspection, floating refuses observed occasionally outside the garbage defender. No conclusion could be made for the source of these floating refuses. On the other hand, some of the refuses were observed floating behind the garbage defender during investigation.</p> <p>4) All daily cleaning actions had been taken by contractor to minimize floating refuse inside the construction site.</p> <p>5) It was noted that the cooling water intake was accessible to the public. As such, fish breeding and fishing activities were observed even though a notice has already hoisted. Also, tripping of rubbish by the passers-by could result in a lot of rubbish accumulated around the intake point.</p> <p>6) Referring to the record provided by CPML, there were a lot of nylon/ plastic bags and nylon wire mesh that matched those rubbishes generated from the public activities.</p> <p>7) Contractors have fulfilled the requirement of site cleanliness and no exceedance was recorded during Water Quality Monitoring. It is considered the cause of this complaint is not related to project and environmental issue in this project as well. No more complaint received after ad-hoc inspection</p>	
111014	14/10/2011	The complainant, Ms. Tam complained via hotline 1823	Wan Chai	The polluted fumes and exhaust from the excavation by sub-contractor of CEDD on pedestrian way outside no.25 Harbour Road (in front of the Harbour Centre)	<p>1) RSS notified ET to carry out investigation on 17 October 2011.</p> <p>2) ET confirmed with the Resident Site Staff that the location of the excavator was within site area of Contract no. HK/2009/02 undertaking the water cooling main re-provision works along the Harbour Road. The plants including the excavator have been checked before using</p>	Closed



Complaint Log No.	Date of Complaint	Received From and Received By	Location of Complainant	Nature of Complaint	Outcome	Status
					<p>at the site. However, the polluted fumes and exhausted from the excavator was caused due to insufficient maintenance of the plant after using at site.</p> <p>3) After receiving the complaint, the excavator was then removal off-site for checking and maintenance works on 17 October 2011.</p> <p>4) Contractor was reminded to enhance regular checking and maintenance to all plants at site.</p> <p>5) RSS has replied to the complainant on the arrangement of the measures taken on 17 October 2011. Complainant was satisfied with the response and follow-up action taken by the Contractor.</p>	
111104	04/11/2011	Mr. Liu from LCS D complained via Contractor Complaint Hotline	Wan Chai	Complain about a tree near the site of pipe installation works outside Wan Chai Swimming Pool at Harbour Road, the status is not healthy and roof ball of two trees inside the site near Renaissance Hong Kong Harbour View Hotel at Convention Avenue were half cut.	<p>1) ET confirmed with the Resident Site Staff that</p> <ul style="list-style-type: none">• A tree near the site of pipe installation works outside Wan Chai Swimming Pool at Harbour Road is the Tree no. TA1122 under Contract no. HK/2009/02. Leaves of a branch of this tree were shrivelled.• Two trees inside the site near Renaissance Hong Kong Harbour View Hotel at Convention Avenue are the tree nos. A160 and A161 under Contract no. HK/2009/01. Part of roof ball of these two trees was covered by the metal plate. <p>2) Independent Tree Specialists for these two inspected the trees. Contractor HK/2009/01 has taken the measure as recommend downgrading the soil level around the trunk base. Reinstating of the ground works will be conducted in mid-December 2011. For the tree no. TA1122 under Contract no. HK/2009/02, the brown leaves were removed and fenced the tree with orange net is provided to prevent damage of tree trunk by construction works. The distance between the tree and the edge of the trench is kept approximate 2m. Two Contractors were reminded to carry out regular watering to the trees within their site area.</p>	Waiting RSS respond
111106	06/11/2011	Police officer	Wan Chai	Construction noise generated from the site at about 6:30 a.m on 6 November 2011 and require to stop the machine operation	<p>1) According to the information reported by Contractor, one BC cutter and hoist were operated for Diaphragm Wall construction of Shatin-Central Link to inspect bentonite pipes and ensure no damages and all the joints are tightened in good position. Then, the subcontractor for Diaphragm wall, SAMBO Korean foreman stopped the engine of the BC cutter immediately. The police officer recorded the details and HKID number of the foreman and then left. Due to the different language communication between the police officer and the Korean foreman, no</p>	Keep in view for three months from the date of complaint received



Complaint Log No.	Date of Complaint	Received From and Received By	Location of Complainant	Nature of Complaint	Outcome	Status
					<p>CNP was checked by the police officer.</p> <p>2) ET confirmed with the Resident Site Staff that same issue was also raised out by RSS at about 7:00a.m on the same day. Besides, it was confirmed that there is no valid Construction Noise Permit for the conducted construction works in the period between 2300 and 0700.</p> <p>3) Due to insufficient communication between Contractor HK/2009/01 and their Korean Sub-contractor, Korean Sub-contractor had not notified to Contractor before carrying out the inspection of the BC cutter, hoists and bentonite pipes at about 6:00a.m to ensure no damages and all the pipe joints should be tightened and in good position.</p> <p>4) Contractor was advised to enhance the communication between Contractor and sub-contractor and provide sufficient environmental training to all foreman and operators on restricted hour operation. Furthermore, Construction Noise Permit should be checked and in place for the construction works during restricted hour</p> <p>5) This complaint was considered in relation to the conducted construction works during restricted hours without valid Construction Noise Permit. No more construction works were conducted during night time period. The construction works will be conducted in accordance with the time period stated in valid CNP. This complaint will be kept in view of any follow-up action from the relevant government activities.</p>	
120405	05/04/2012	N/A	North Point	A complaint regarding excessive noise from construction sites of CBTS was observed daily before 7:30am except on public holidays, and the noise source was mainly from piling works. The complainant requested that construction works should start after 8:30am to avoid nuisance to nearby residents and a speedy follow-up and reply.	<p>1) RSS notified ET on 5 April 2012.</p> <p>2) ET confirmed with the Resident Site Staff that no piling works were performed during the concerned period.</p> <p>3) After reviewing the results of noise monitoring (M2b and M3a), no exceedance was recorded during daytime period and the noise level was below 75dB(A). Site inspection for HY/2009/15 was conducted on 10 April 2012. The condition of noise mitigation measures around CBTS was found satisfactory. RSS confirmed that no pilings were performed during the concerned period. The major works included drilling, diaphragm wall construction and excavations.</p> <p>4) HyD made a reply to the complainant on 16 April 2012 via 1823. HyD replied that the current works at CBTS were drilling, diaphragm wall construction and deep excavations. In order to minimize the noise generated</p>	Closed



Complaint Log No.	Date of Complaint	Received From and Received By	Location of Complainant	Nature of Complaint	Outcome	Status
					from the above works, the Contractor had erected temporary noise barriers and provided noise blankets on plants. RSS would continue to work with the Contractor on the effectiveness of the environmental mitigation measures implemented on site. No further complaint was received after the response.	
120820	20/8/2012	Mr.Ho via hotline 1823	The exit of Causeway Bay typhoon Shelter and lighthouse	A complaint regarding turbid appearance in water quality generated from dredging operation at the exit of CBTS and lighthouse from two barges respectively in construction sites of CBTS on 18 and 19 August 2012 between 3:00 and 10:00pm. The complainant requested a follow-up and reply from relevant department.	<ol style="list-style-type: none">1) RSS notified ET on 21 August 20122) ET confirmed with the Resident Site Staff that seawall blocks removal at north of TS1 and removal of armour rocks at tip of Eastern Breakwater for HY/2009/15 were conducted during the concerned period on 18 August 2012, and seawall blocks removal at north of TS1 during the concerned period on 19 August 2012.3) After reviewing the results of water monitoring at C7 on 17 and 20 August 2012, no exceedance was recorded and the water quality parameters were all below action level. Site investigation for HY/2009/15 was conducted on 21 August 2012. The investigation found that inadequate silt curtain for protecting trimming work at northern side of TS1, impermeable barrier were observed inadequate to protect the removed seawall location for trimming and dredging at TS1 and inadequate silt curtain were observed for protecting trimming work at breakwater at TS1. Reviewing the photo records of the concerned areas provided by RSS and investigations by RSS, it was found that the silt curtains around the concerned areas of northern TS1 and Eastern Breakwater were inadequate, and the silt curtains provided at both ends of the derrick barge were not fully enclosed. Also, after work, the silt curtains were not properly maintained to surround the affected work areas, causing silt water leakage into the Victoria Harbour. RSS confirmed that seawall blocks removal at north of TS1 and removal of armour rocks at tip of Eastern Breakwater for HY/2009/15 were conducted during the concerned period on 18 August 2012, and seawall blocks removal at north of TS1 during the concerned period on 19 August 2012.4) HyD made a reply to the complainant on 23 August 2012 by phone. HyD replied that there would be on-going activities in the north side of TS1 and the end tip of Eastern Breakwater included filling and rock removal works. HyD explained to the complainant that the Contractor has deployed silt curtain to safeguard the water quality in the vicinity, but the silt curtain deployment	Closed



Complaint Log No.	Date of Complaint	Received From and Received By	Location of Complainant	Nature of Complaint	Outcome	Status
					requires further improvement. RSS has immediately urged the Contractor to implement mitigation measures and also stepped up supervision on Contractor's work. RSS would continue to work with the Contractor on the effectiveness of the environmental mitigation measures implemented on site, and the Contractor would take into account of ET and IEC's recommendations to enhance the environmental mitigation measures. No further complaint was received after the response.	



Appendix 8.1

Construction Programme of Individual Contracts

Activity ID	Activity Name	Original Duration	Remaining Duration	Start	Finish	Total Float	2011			
							Sep	Oct	Nov	Dec
Reclamation in NPR3 ver.9.5 2011_11_21		115	23	21-Jul-11 A	19-Dec-11	-39				
Landside		115	23	05-Aug-11 A	19-Dec-11	-39				
	Installation Seawall Blocks to B6 and B7	55	0	13-Aug-11 A	18-Oct-11 A					
	Construct the Concrete Coping at B6 and B7	82	0	13-Aug-11 A	07-Nov-11 A					
	Laying Geotextile & Filter Material	86	0	05-Aug-11 A	14-Nov-11 A					
	Construct Open Channel U under IEC	33	0	23-Sep-11 A	30-Oct-11 A					
	Construct Open Channel U outside IEC	32	20	30-Sep-11 A	15-Dec-11	-36				
	Construct the Drainage Pipeline at West of Open Channel U	34	0	30-Sep-11 A	31-Oct-11 A					
	Construct the Drainage Pipeline at East of Open Channel U	28	17	01-Nov-11 A	15-Dec-11	-31				
	Unloading Sorted Public Fill behind new seawall	53	0	15-Aug-11 A	20-Nov-11 A					
	Reclamation	98	23	13-Aug-11 A	19-Dec-11	-39				
Seaside		100	23	21-Jul-11 A	19-Dec-11	-39				
	Construction of Outlet Pipe from City Garden	54	20	12-Oct-11 A	19-Dec-11	-34				
	Construction of B8	13	13	15-Nov-11 A	09-Dec-11	-31				

█ Actual Work
 █ Critical Remaining Work
 ▼ Summary
█ Remaining Work
 ◆ Milestone

Contract No. HK/2009/01

Contract Title : Wan Chai Development Phase II - Central - Wan Chai Bypass at HKCEC

Working Programme for Marine Works (Dredging and Backfilling)

ACTIVITY	START	FINISH	2010												2011												2012												2013																			
			Feb	Mar	Apr	May	Jun	Jul	Aug	Sep	Oct	Nov	Dec	Jan	Feb	Mar	Apr	May	Jun	Jul	Aug	Sep	Oct	Nov	Dec	Jan	Feb	Mar	Apr	May	Jun	Jul	Aug	Sep	Oct	Nov	Dec	Jan	Feb	Mar	Apr	May	Jun	Jul	Aug	Sep	Oct	Nov	Dec									
Submissions before Works Commencement	
Submit silt curtain deployment plan	31/3/10	31/3/10	◆	
Submit silt screen deployment plan	31/3/10	31/3/10	◆	
Submit measures to mitigate noise impact	31/3/10	31/3/10	◆	
Cross Harbour Watermains from WCN to TST (DP6)	
Trench dredging for marine watermains installation	29/4/10	28/10/10				■	
Backfilling for watermain	28/1/11	14/12/11													■	
Reclamation Works at HKCEC Water Channel (DP3)	
Dredging at HKCEC Water Channel (Western Part)	1/6/10	1/8/10				■	
Backfilling to +3.5mPD (Western Part)	17/8/10	6/2/11				■	
Dredging at HKCEC Water Channel (Middle Part)	2/8/10	6/1/11				■	
Backfilling to +3.5mPD (Middle Part)	21/2/11	1/6/11													■	
Dredging at HKCEC Water Channel (Eastern Part)	1/12/12	31/12/12																																					■																			
Backfilling to +3.5mPD (Eastern Part)	16/1/13	30/4/13																																					■																			

Dredging & Reclamation Works Programme Summary
(based on Initial Works Programme Rev. 0)

ID	Task Name	Duration	Start	2010 2011 2012 2013 2014 2015																							
				Q4	Q1	Q2	Q3	Q4	Q1	Q2	Q3	Q4	Q1	Q2	Q3	Q4	Q1	Q2	Q3	Q4	Q1	Q2	Q3	Q4			
1	HK/2009/02-Marine & Reclamation Works	2008 d	Thu 28/1/10																								
2	Contract Commencement	0 d	Thu 28/1/10																								
3	General	1879 d	Mon 22/2/10																								
4	Submission & obtain approval for marine GI	21 d	Mon 22/2/10																								
5	Stage 1 Marine GI for reclamation	30 d	Mon 15/3/10																								
6	Engineer's Design review for Dredging of WCR1, WCR2 & WCR4	30 d	Mon 22/3/10																								
7	Relocation of New Star Ferry Pier	0 d	Tue 18/3/14																								
8	Demolition of Existing Star Ferry Pier	100 d	Tue 18/3/14																								
9	Stage 2 Marine GI for Reclamation	14 d	Tue 18/3/14																								
10	Engineer's Design review for Dredging of WCR3	21 d	Tue 25/3/14																								
11	Complete Diversion of Hung Hing Road Traffic Back to Original	20 d	Fri 6/2/15																								
12	Excavate & remove top of d-wall for permanent seawall construction	50 d	Wed 25/2/15																								
13	Submarine Outfall	500 d	Tue 21/9/10																								
14	Dredging, Laying and Backfilling of Submarine Outfall Pipe at Sea	500 d	Tue 21/9/10																								
15	Phase 1 - WCR1	158 d	Wed 21/4/10																								
16	Mobilization of plants	1 d	Wed 21/4/10																								
17	Seabed dredging	63 d	Wed 21/4/10																								
18	Bedding Filling and Permanent seawall (precast cassion)	60 d	Tue 22/6/10																								
19	Bulk reclamation	37 d	Fri 20/8/10																								
20	Phase 2 - WCR2	149 d	Thu 1/3/12																								
21	Mobilization of plants	1 d	Thu 1/3/12																								
22	Temp seawall and Seabed dredging	77 d	Thu 1/3/12																								
23	Bulk reclamation	73 d	Wed 16/5/12																								
24	Phase 3 - TWCR4 & WCR4	98 d	Sat 28/4/12																								
25	Mobilization of plants	1 d	Sat 28/4/12																								
26	Temp Seawall and Seabed dredging	75 d	Sat 28/4/12																								
27	Bulk & temp reclamation	24 d	Wed 11/7/12																								
28	Phase 4 - WCR3	294 d	Tue 18/3/14																								
29	Mobilization of plants	1 d	Tue 18/3/14																								
30	Seabed dredging for Permanent Seawall	112 d	Tue 18/3/14																								
31	Backfill and permanent seawall (precast cassion)	108 d	Tue 8/7/14																								
32	Bulk reclamation	74 d	Fri 24/10/14																								
33	Phase 5 - Construct Permanent Seawall Blocks along curved coastline & Remove TWCR4	105 d	Wed 15/4/15																								
34	Mobilization of plants	1 d	Wed 15/4/15																								
35	Dredging and Filling for permanent seawall construction	50 d	Wed 15/4/15																								
36	Construction of Permanent Seawall Blocks for curved coastline	56 d	Wed 3/6/15																								
37	Remove temp seawall and reinstate the location of TWCR4	30 d	Mon 29/6/15																								

Project: Reclamation Works Programme
Date: Tue 9/3/10

Task		Summary		Rolled Up Progress		Project Summary	
Progress		Rolled Up Task		Split		Group By Summary	
Milestone		Rolled Up Milestone		External Tasks		Deadline	

Activity ID	Cal ID	Activity Description	Orig Dur	Early Start	Early Finish	2010 2011 2012 2013 2014 2015 2016 2017												
TCBR1E (TS1 Area)																		
105	1	TCBR1E(TS1)-dredging+rockfill(pre. for seawall)	86	03DEC10*	26FEB11													
110	1	TCBR1E (TS1)-temporary reclamation	69	28JAN11*	06APR11													
155	1	TCBR1E (TS1)- removal of temporary reclamation	27	30JAN12*	25FEB12													
TCBR4																		
100	1	Maintenance dredging for navigation safety for	7	20NOV10*	26NOV10													
TCBR2 + TCBR3 (TS2 Area)																		
115	1	TCBR2&TCBR3(TS2)- Maintenance dredging for	5	15NOV10*	19NOV10													
117	1	TCBR2&TCBR3(TS2)-dredge+rockfill seabed	64	16DEC11*	17FEB12													
120	1	TCBR2&TCBR3(TS2) --temporary reclamation	115	26FEB12*	19JUN12													
160	1	TCBR2&TCBR3(TS2-removal temporary reclamation	57	18AUG13*	13OCT13													
TCBR1W (TS4 Area)																		
125	1	TCBR1W(TS4)-dredging+rockfill(pre. for seawall)	40	19DEC10*	27JAN11													
130	1	TCBR1W(TS4) --temporary reclamation	68	28JAN11	05APR11													
165	1	TCBR1W(TS4)--removal temporary reclamation	26	27OCT13*	21NOV13													
TPCWAE																		
135	1	TPCWAE-dredging+rockfill(pre. for seawall)	55	03DEC10*	26JAN11													
140	1	TPCWAE --temporary reclamation	77	27JAN11	13APR11													
170	1	TPCWAE--removal temporary reclamation	28	28SEP13*	25OCT13													
TPCWAW																		
145	1	TPCWAW-dredging+rockfill(pre. for seawall)	47	28OCT13*	13DEC13													
150	1	TPCWAW --temporary reclamation	83	14DEC13	06MAR14													
175	1	TPCWAW--removal temporary reclamation	50	02JUL15*	20AUG15													

 Early Bar
 Progress Bar
 Critical Activity

EP02 CHINA STATE CONSTRUCTION ENGG LTD Sheet 1 of 1
 CONTRACT NO. HY/2009/15: CENTRAL WAN CHAI BYPASS- TUNNEL (CBTS SECTION)

Prepared based on IWP Rev. 0
 Date Prepared: 28 Oct 2010

Act ID	Description	Orig Dur	Early Start	Early Finish	2011												2012												2013					
					JAN	FEB	MAR	APR	MAY	JUN	JUL	AUG	SEP	OCT	NOV	DEC	JAN	FEB	MAR	APR	MAY	JUN	JUL	AUG	SEP	OCT	NOV	DEC	JAN	FEB	MAR			
Section I																																		
Contract Obligation																																		
1000	Commencement of Section I of works	0	20JAN11 *		◆ Commencement of Section I of works																													
Initial Works																																		
1050	Apply Marine notice to Marine Department	30	21JAN11	19FEB11	■ Apply Marine notice to Marine Department (dredg)																													
1060	Apply Marine notice to Marine Dept. Piling	30	18FEB11	19MAR11	■ Apply Marine notice to Marine Dept. Piling																													
1080	Apply FEP under EP356/2009	21	28FEB11	20MAR11	■ Apply FEP under EP356/2009																													
1081	Submission of Works Schedule for FEP	14	05MAR11	21MAR11	■ Submission of Works Schedule for FEP																													
1082	Submission of Location Plan for FEP	14	05MAR11	21MAR11	■ Submission of Location Plan for FEP																													
1083	Submission of Silt Curtain Deployment	14	05MAR11	21MAR11	■ Submission of Silt Curtain Deployment Plan																													
1084	Submission of Silt Screen Deployment Plan	14	05MAR11	21MAR11	■ Submission of Silt Screen Deployment Plan																													
1085	Submission Noise Management Plan	14	05MAR11	21MAR11	■ Submission Noise Management Plan																													
1090	Apply Dumping Permit	30	18FEB11	19MAR11	■ Apply Dumping Permit																													
1100	Apply CNP	30	31JAN11	01MAR11	■ Apply CNP																													
1110	Apply C&D waste disposal	30	20JAN11	18FEB11	■ Apply C&D waste disposal																													
1120	Apply Discharge licence	30	18FEB11	19MAR11	■ Apply Discharge licence																													
1130	Notification of chemical waste Producer	30	20JAN11	18FEB11	■ Notification of chemical waste Producer																													
1140	Notification to Labor Dept-Works	30	20JAN11	18FEB11	■ Notification to Labor Dept-Works Commencement																													
1150	Submit Risk Ass to MTR	21	28FEB11	20MAR11	■ Submit Risk Ass to MTR																													
1260	Erect Hoarding	30	28FEB11	29MAR11	■ Erect Hoarding																													
1270	Demarcation of Marine Site Boundary	21	01MAR11	21MAR11	■ Demarcation of Marine Site Boundary																													
1280	Working Site Office establishment	14	27JAN11	09FEB11	■ Working Site Office establishment																													
Monitoring																																		
1160	Takeover monitoring system from C1	0	21MAR11 *		◆ Takeover monitoring system from C1																													
1180	Commence Monitoring- ADMS,etc	0	21MAR11		◆ Commence Monitoring- ADMS,etc																													
Dredging Works																																		
1070	Submit Dredging MS	30	18FEB11	19MAR11	■ Submit Dredging MS																													
1075	Acceptance of Dredging MS	0		19MAR11	◆ Acceptance of Dredging MS																													
1078	Initial Hydrographic Survey	1	20MAR11	20MAR11	■ Initial Hydrographic Survey																													
1200	Initial Dredging Works for Piling	15	22MAR11	05APR11	■ Initial Dredging Works for Piling																													
1210	Final Hydrographic survey	3	07MAY12	09MAY12	■ Final Hydrographic survey																													
1220	Final Dredging Works	7	10MAY12	16MAY12	■ Final Dredging Works																													
1230	Confirmation Hydrographic survey	70	17MAY12	25JUL12	■ Confirmation Hydrographic survey																													
Piling Works																																		
1240	Submit stage platform MS	30	10FEB11	11MAR11	■ Submit stage platform MS																													
1250	Submit piling MS	30	10FEB11	11MAR11	■ Submit piling MS																													
P1000	Erect temporary Piling Platform	120	06APR11	03AUG11	■ Erect temporary Piling Platform																													
P1020	Pre-drilling	150	06JUN11	02NOV11	■ Pre-drilling																													
P1040	Bored Piles Construction and Testing	250	06JUL11	11MAR12	■ Bored Piles Construction and Testing																													
P1060	Drive Sheet piles along Bored piles	140	03NOV11	21MAR12	■ Drive Sheet piles along Bored piles																													
P1080	Dismantle Temporary Piling Platform	50	25FEB12	14APR12	■ Dismantle Temporary Piling Platform																													
P1100	Dive sheet piles beyond precast seawall	90	17JAN12	15APR12	■ Dive sheet piles beyond precast seawall																													
P1120	Trim pilehead to cut-off level	210	29SEP11	25APR12	■ Trim pilehead to cut-off level																													
P1140	Cut steel casing of bore piles	210	06OCT11	02MAY12	■ Cut steel casing of bore piles																													
P1160	Cut sheet piles to design level for box units	120	08JAN12	06MAY12	■ Cut sheet piles to design level for box units																													

Start date 20JAN11
 Finish date 19DEC12
 Data date 20JAN11
 Run date 05MAR11
 Page number 1A
 © Primavera Systems, Inc.

Contract no. HK/2010/06
 Wan Chai Development Phase II- Central-Wan Chai By pass over MTR Tsuen Wan Line

GAMMON-LEADER JV

Works Schedule of Marine Works for EP-356/2009

- Early bar
- Progress bar
- Critical bar
- Summary bar
- ◆ Start milestone point
- ◆ Finish milestone point

Activity ID	Activity Name	Rem Dur	Start	Finish	2012													
					September					October				November			December	
					0	27	03	10	17	24	01	08	15	22	29	05	12	19
3MRP - SEP 2012 to DEC 2012																		
02 - PRE-CONSTRUCTION WORKS																		
02.2 - Contractor's Submission																		
0220-1250	Concrete Ready Mix/Design Mix - Concrete Plant Trials & Approval	8	04-Aug-11 A	27-Sep-12	Concrete Ready Mix/Design Mix - Concrete Plant Trials & Approval													
0220-1300	Drainage Pipes & Materials - Procurement & Delivery	14	20-Jul-12 A	03-Oct-12	Drainage Pipes & Materials - Procurement & Delivery													
0220-1360	Tunnel Structures Materials - Submission	21	19-Jul-12 A	10-Oct-12	Tunnel Structures Materials - Submission													
0220-1370	Tunnel Structures Materials - ER Review/Comment	28	11-Oct-12	07-Nov-12	Tunnel Structures Materials - ER Review/Comment													
0220-1380	Tunnel Structures Materials - Resubmission	14	08-Nov-12	21-Nov-12	Tunnel Structures Materials - Resubmission													
0220-1390	Tunnel Structures Materials - ER Approval	21	22-Nov-12	12-Dec-12	Tunnel Structures Materials - ER Approval													
0220-1470	Bridge Bearing - ER Review/Comment	0	27-Jul-12 A	05-Sep-12 A	Bridge Bearing - ER Review/Comment													
0220-1480	Bridge Bearing - Resubmission	0	09-Aug-12 A	10-Sep-12 A	Bridge Bearing - Resubmission													
0220-1490	Bridge Bearing - ER Approval	19	11-Sep-12 A	08-Oct-12	Bridge Bearing - ER Approval													
0220-1500	Bridge Bearing - Procurement & Delivery	195	09-Oct-12	21-Apr-13*	Bridge Bearing - Procurement & Delivery													
02.3 - Method Statement / Shop Drawings																		
0230-1280	MS Cut & Cover Tunnel ELS - Resubmission	14	13-Jul-12 A	03-Oct-12	MS Cut & Cover Tunnel ELS - Resubmission													
0230-1290	MS Cut & Cover Tunnel ELS - ER Approval	14	07-Aug-12 A	17-Oct-12	MS Cut & Cover Tunnel ELS - ER Approval													
0230-1350	MS Pre-cast Segment Launching - ER Review & Comment	28	20-Sep-12 A	17-Oct-12	MS Pre-cast Segment Launching - ER Review & Comment													
0230-1360	MS Pre-cast Segment Launching - Resubmission	28	18-Oct-12	14-Nov-12	MS Pre-cast Segment Launching - Resubmission													
0230-1370	MS Pre-cast Segment Launching - ER Approval	28	15-Nov-12	12-Dec-12	MS Pre-cast Segment Launching - ER Approval													
0230-1470	MS Stressing Tendons - ER Review & Comment	0	08-Jun-12 A	27-Aug-12 A	MS Stressing Tendons - ER Review & Comment													
0230-1480	MS Stressing Tendons - Resubmission	14	08-Aug-12 A	03-Oct-12	MS Stressing Tendons - Resubmission													
0230-1490	MS Stressing Tendons - ER Approval	28	04-Oct-12	31-Oct-12	MS Stressing Tendons - ER Approval													
0230-1560	MS Precasting of Bridge Segment & Beam - Resubmission	9	02-Apr-12 A	28-Sep-12	MS Precasting of Bridge Segment & Beam - Resubmission													
0230-1570	MS Precasting of Bridge Segment & Beam - ER Approval	20	12-Apr-12 A	09-Oct-12	MS Precasting of Bridge Segment & Beam - ER Approval													
02.4 - Contractor's Design and Build Items																		
0240-1010	Temp Bridge "TA" Design - Prep & Submit	60	16-Dec-11 A	18-Nov-12	Temp Bridge "TA" Design - Prep & Submit													
0240-1020	Temp Bridge "TA" Design - ER review and comment	28	19-Nov-12	16-Dec-12	Temp Bridge "TA" Design - ER review and comment													
0240-1105	Int. Noise Enclosure Structural Design - Submission	60	20-Sep-12*	18-Nov-12	Int. Noise Enclosure Structural Design - Submission													
0240-1110	Int. Noise Enclosure Structural Design - ER Review/Resubmission	36	19-Nov-12	24-Dec-12	Int. Noise Enclosure Structural Design - ER Review/Resubmission													
0240-1126	Noise Barrier Design Structural Design - Submission	60	08-Oct-12*	06-Dec-12	Noise Barrier Design Structural Design - Submission													
0240-1127	Noise Barrier Design Structural Design - ER Review/Resubmission	36	07-Dec-12	11-Jan-13	Noise Barrier Design Structural Design - ER Review/Resubmission													
0240-1150	Perm. Noise Enclosure Structural Design - Submission	60	20-Sep-12	18-Nov-12	Perm. Noise Enclosure Structural Design - Submission													
0240-1160	Perm. Noise Enclosure Structural Design - ER Review/Resubmission	36	19-Nov-12	24-Dec-12	Perm. Noise Enclosure Structural Design - ER Review/Resubmission													
0240-1376	Cut & Cover Tunnel ELS Design - ER Review & Resubmission	18	14-Jun-12 A	07-Oct-12	Cut & Cover Tunnel ELS Design - ER Review & Resubmission													
0240-1377	Cut & Cover Tunnel ELS Design - ER Approval	21	08-Oct-12	28-Oct-12	Cut & Cover Tunnel ELS Design - ER Approval													
0240-1379	Cut & Cover Tunnel ELS Fabrication	60	29-Oct-12	27-Dec-12	Cut & Cover Tunnel ELS Fabrication													
02.5 - Bridge Segment/Beam Off-site Precasting																		
0250-1055	Segment/Beam - Mould Fabrication - Type T	30	14-May-12 A	19-Oct-12	Segment/Beam - Mould Fabrication - Type T													
0250-1060	Segment/Beam - Precasting of 1st Segment / Trial Segment	10	20-Aug-12 A	29-Sep-12	Segment/Beam - Precasting of 1st Segment / Trial Segment													
0250-1100	Segment/Beam - Geometry Control Design Approval	24	14-Dec-11 A	13-Oct-12	Segment/Beam - Geometry Control Design Approval													
0250-1500	Ready for Mass Production of Bridge Segment/Beam	0		15-Oct-12*	Ready for Mass Production of Bridge Segment/Beam													
0250-1600.01	Bridge D3 Precast Segment Casting Pier D09 (17 segments)	35	15-Oct-12	19-Nov-12	Bridge D3 Precast Segment Casting Pier D09 (17 segments)													
0250-1600.03	Bridge D3 Precast Segment Casting Pier D08 (8 segments)	17	19-Nov-12	06-Dec-12	Bridge D3 Precast Segment Casting Pier D08 (8 segments)													
0250-1600.05	Bridge D3 Precast Segment Casting Pier D10 (17 segments)	35	19-Nov-12	24-Dec-12	Bridge D3 Precast Segment Casting Pier D10 (17 segments)													

- Remaining Level of Effort
- Actual Level of Effort
- Actual Work
- Remaining Work
- Critical Remaining Work
- ◆ Milestone

Contract HY/2009/19

Three Month Rolling Programme (20 SEP 2012 to 19 DEC 2012)

3MRP

3MRP - SEP 2012 to DEC 2012

Page 1 of 6

